



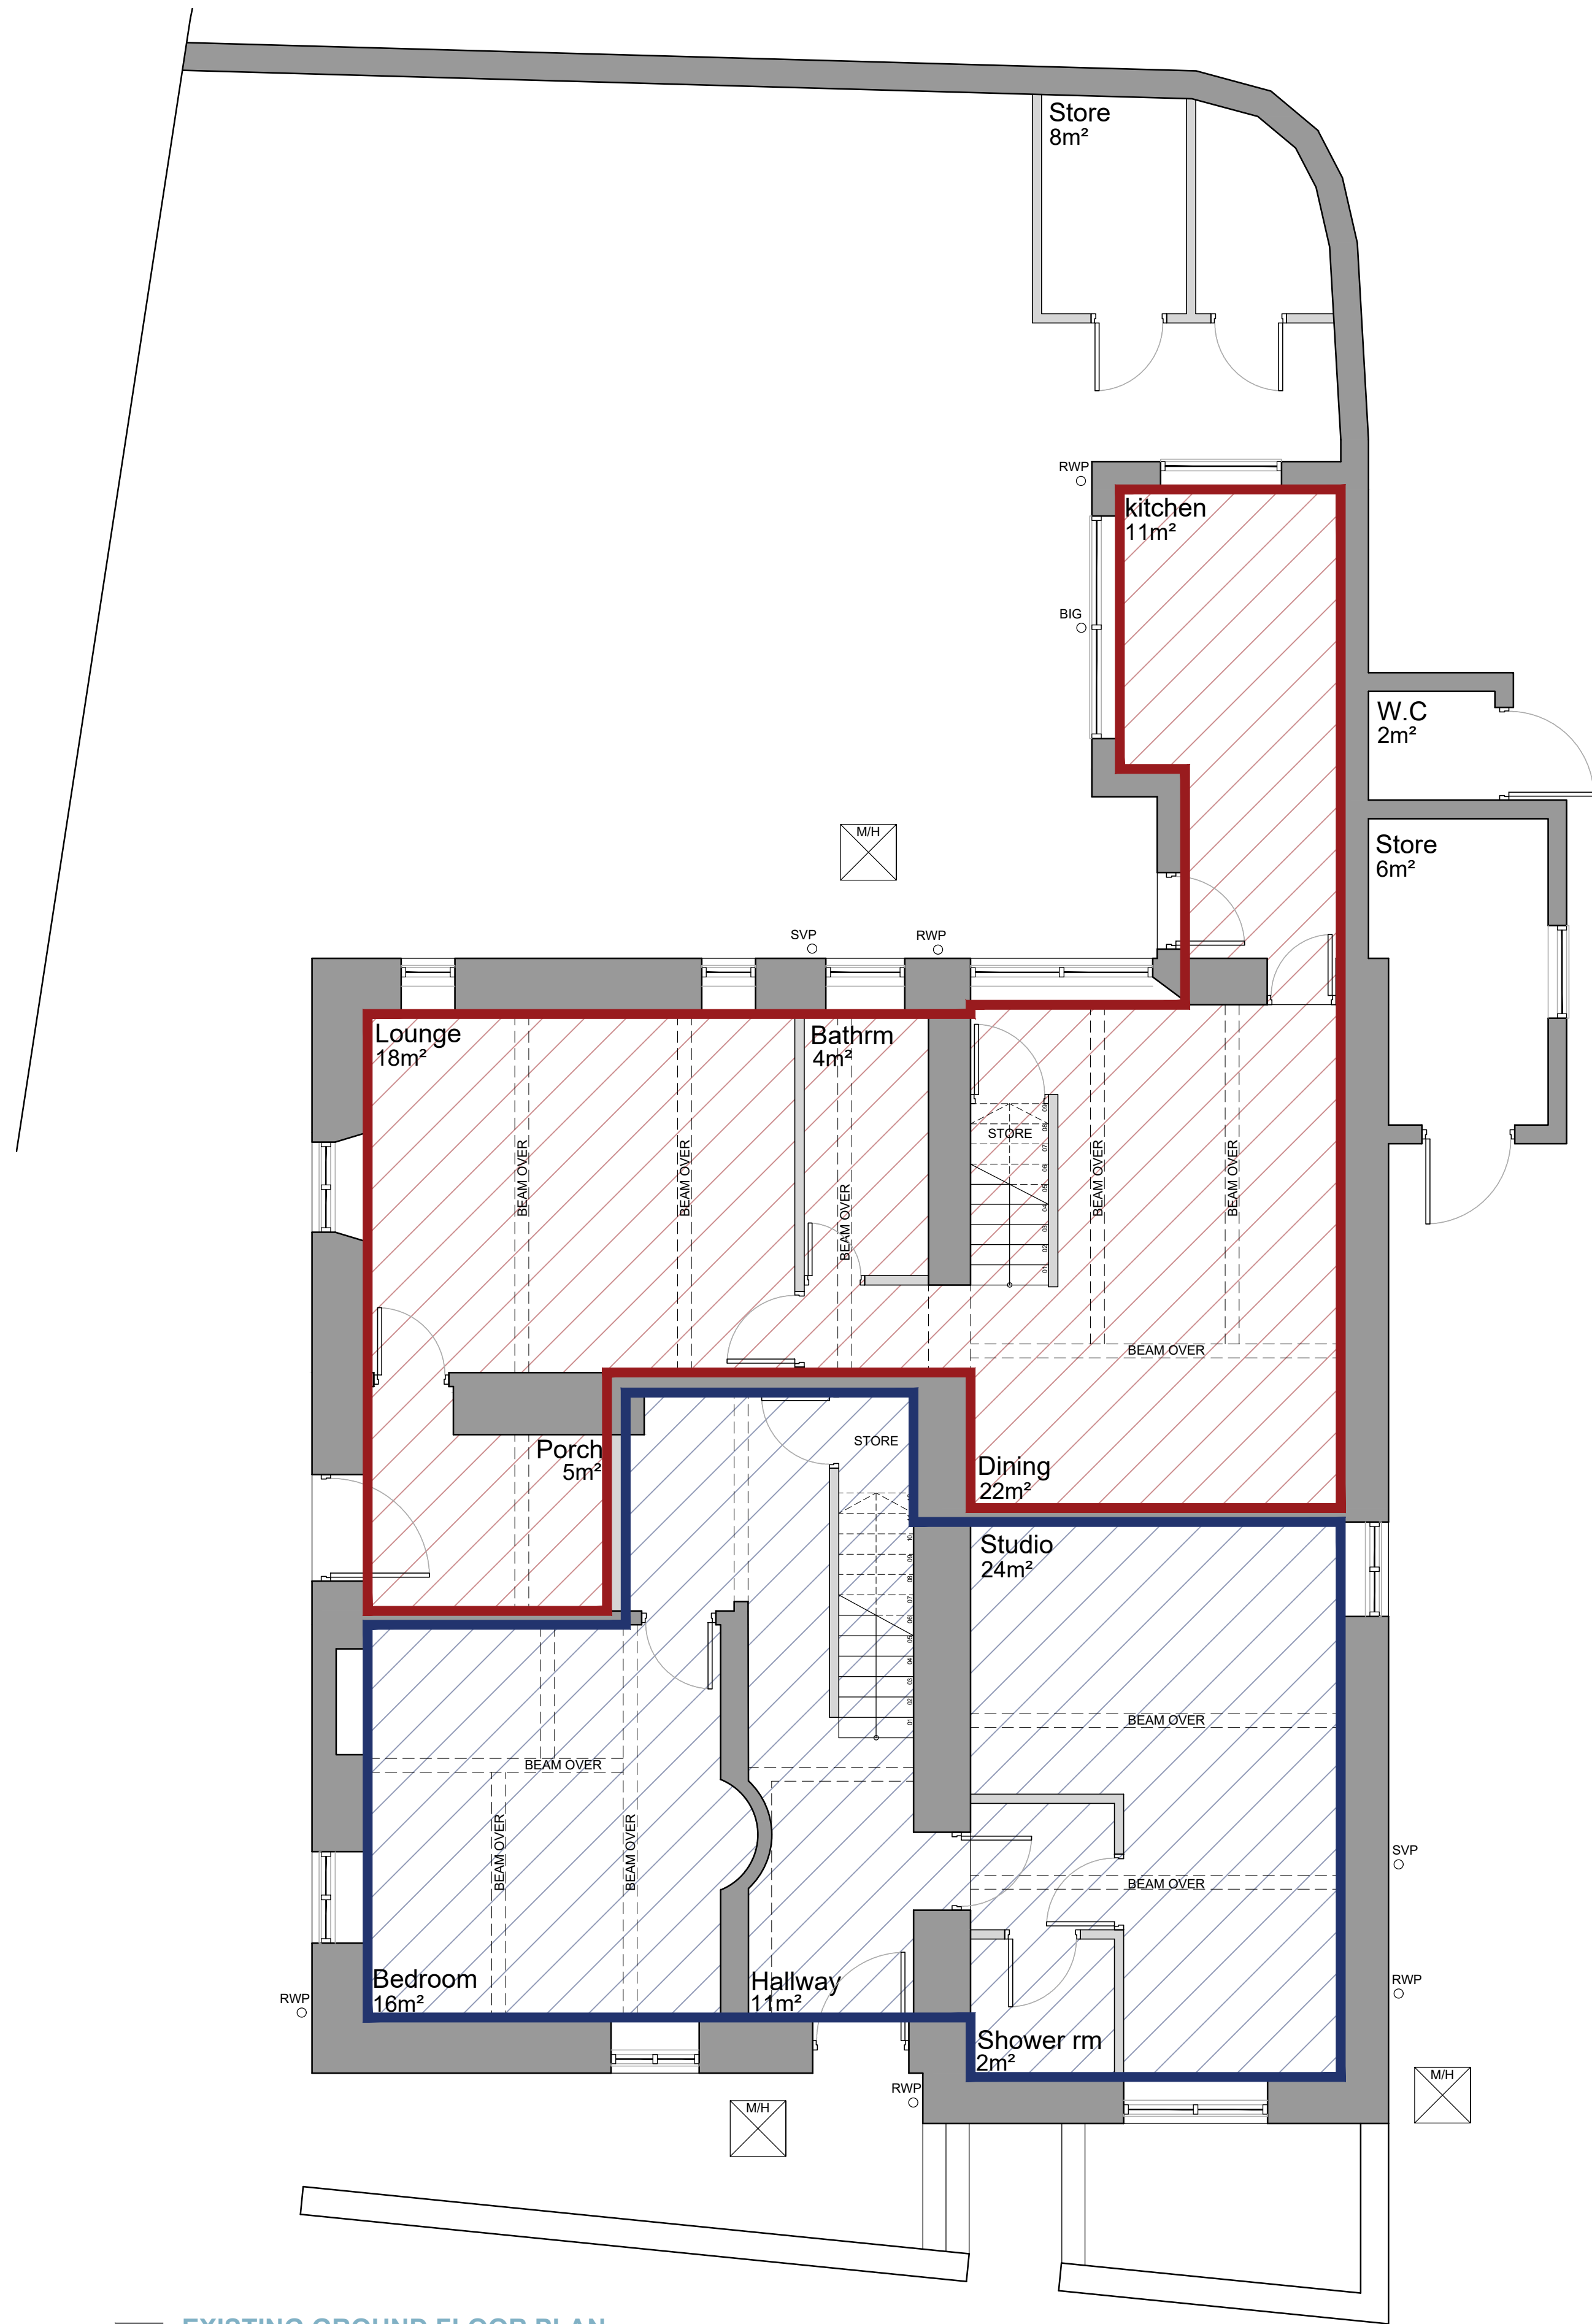

01 EXISTING GROUND FLOOR PLAN

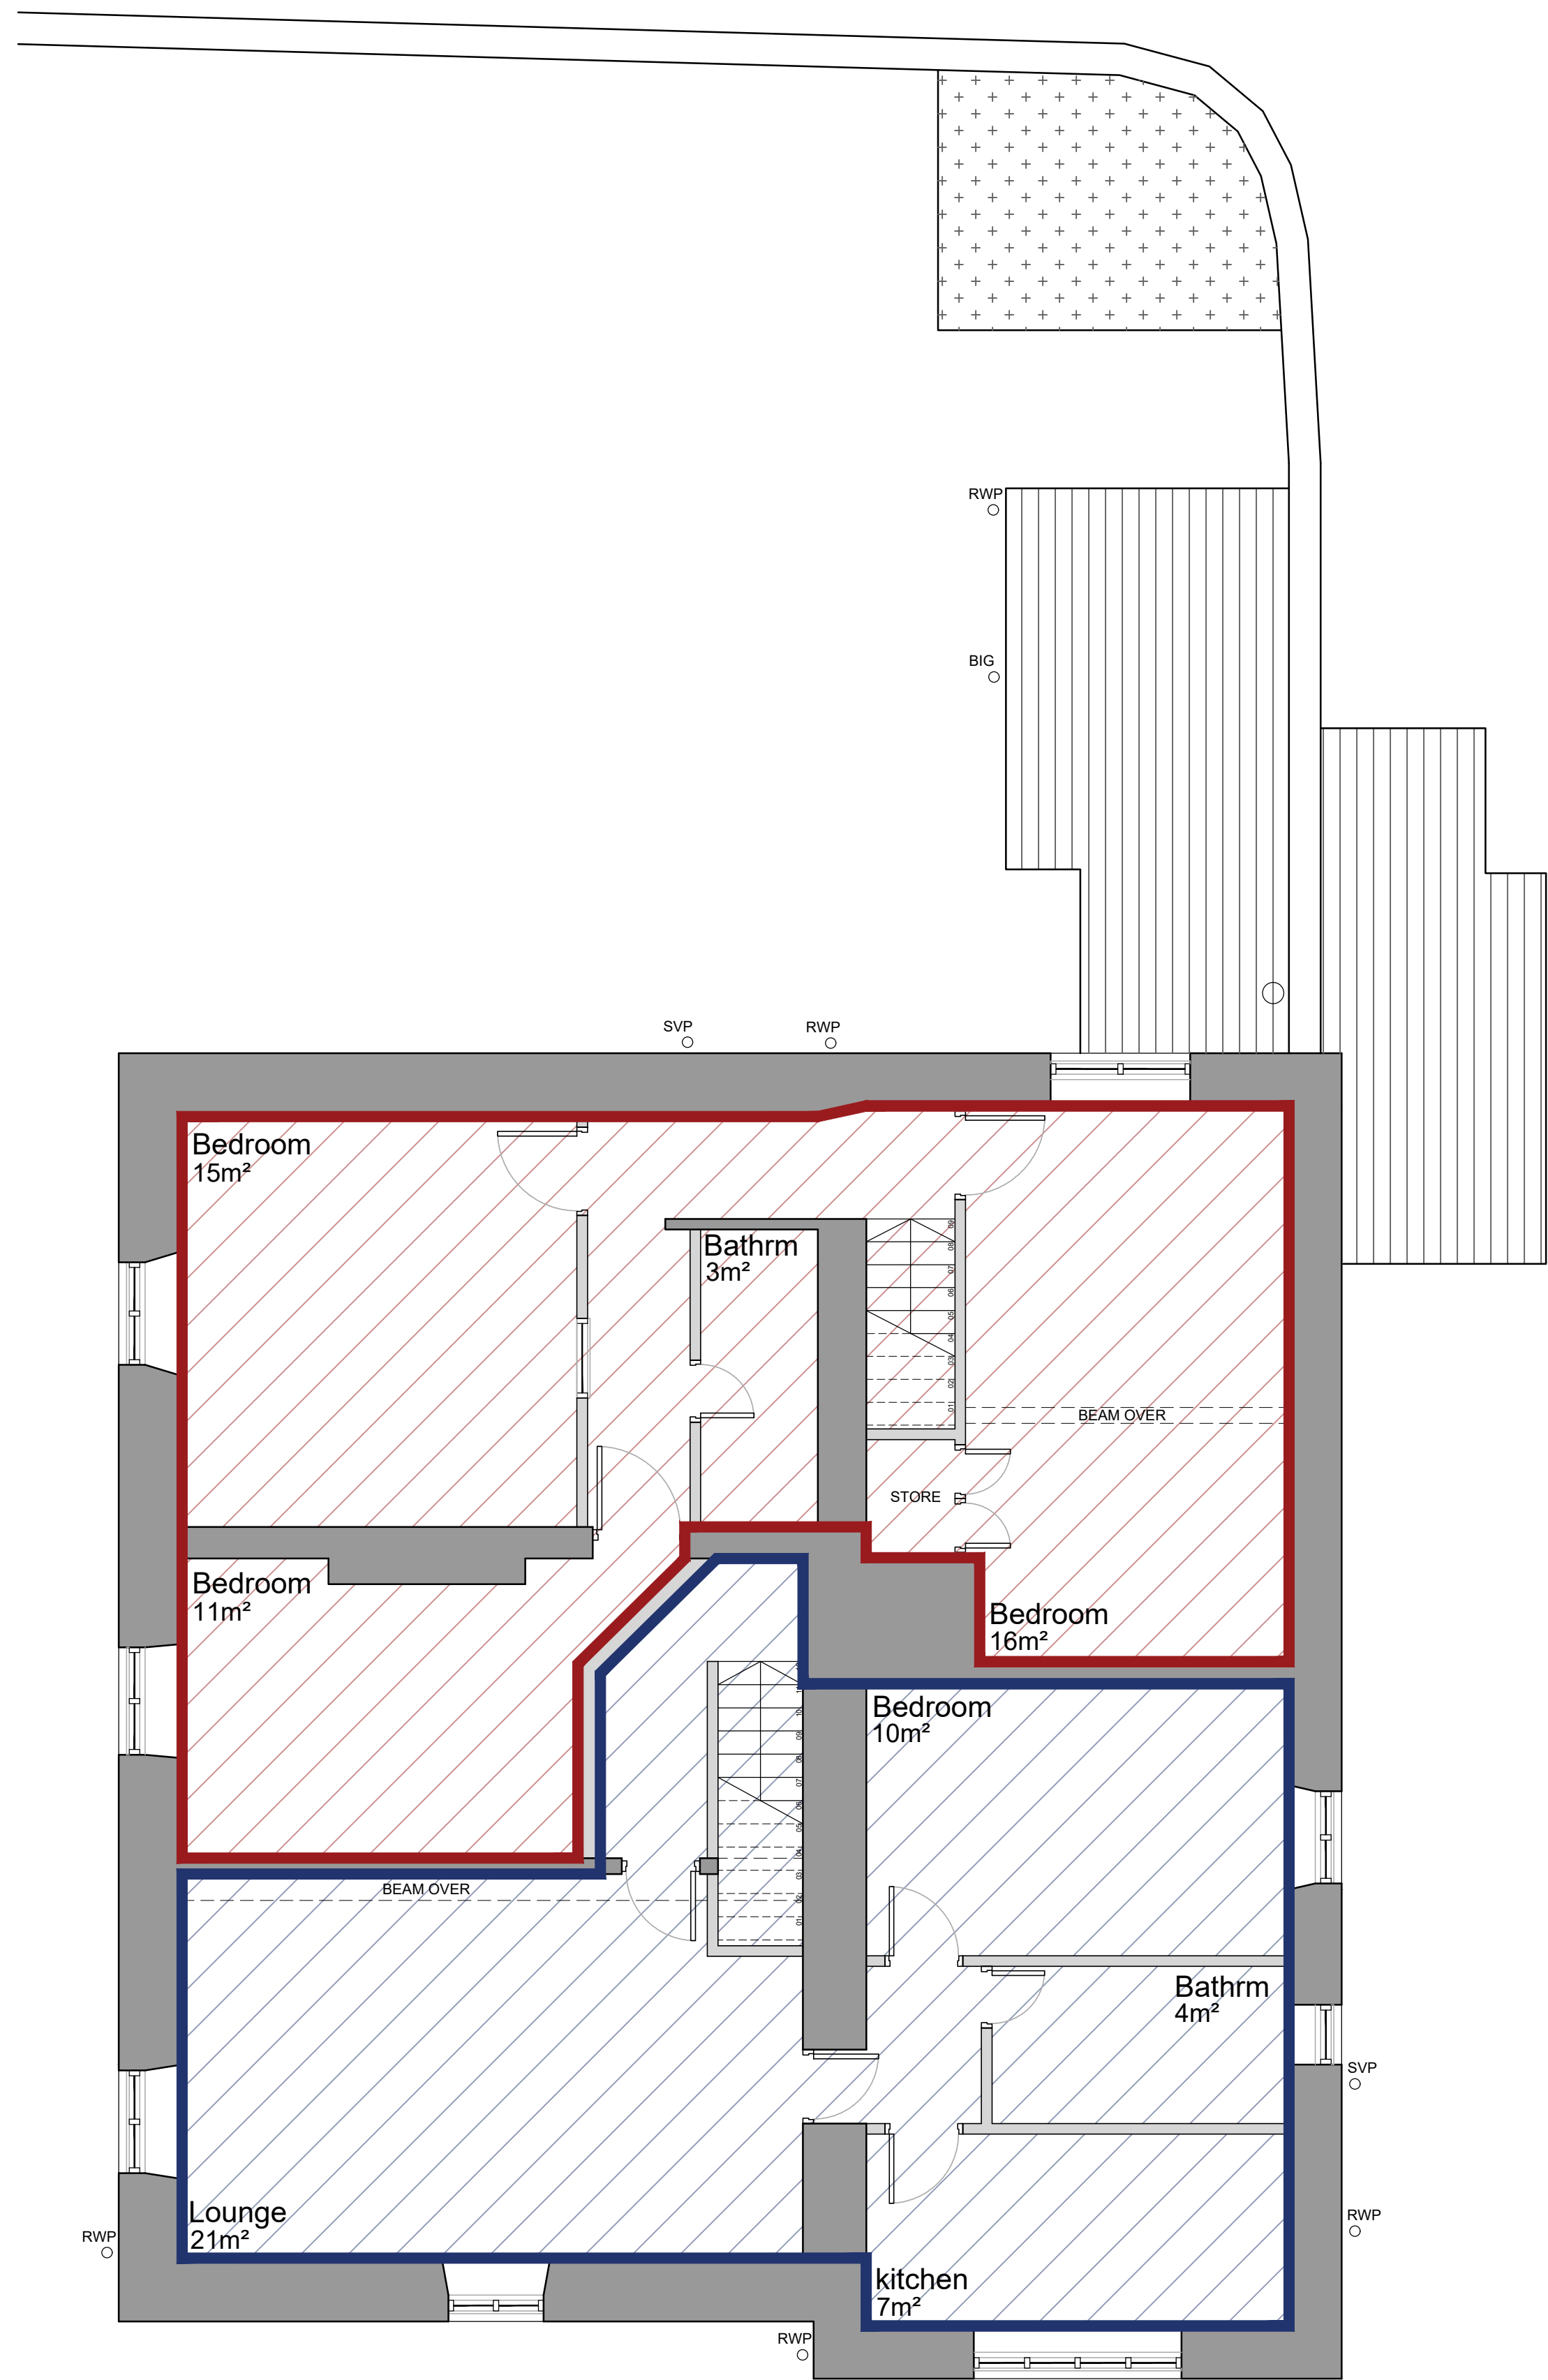

02 EXISTING FIRST FLOOR PLAN

PROPERTY NO.10

PROPERTY NO.8

P1	FIRST ISSUE	07/11/23
Rev.	Description	Date
Client	Mr & Mrs Henderson	
Project	8-10 Shawbridge Street Clitheroe	
Drawing Title	Existing Property Outlines	
Drawn by	MPT	Checked by - Date 17.10.22
Status	INFORMATION	Scale @ A1 1.50
Job no.	Dwg no.	Rev.
11500	EX04A	P1
Cassidy+Ashton		
www.cassidyashton.co.uk		
Architecture + Building Surveying + Town Planning		
7 East Cliff, Preston, Lancashire, PR1 3JE 01772 258 356		
10 Hunters Walk, Canal Street, Chester, CH1 4EB 01244 402 900		