




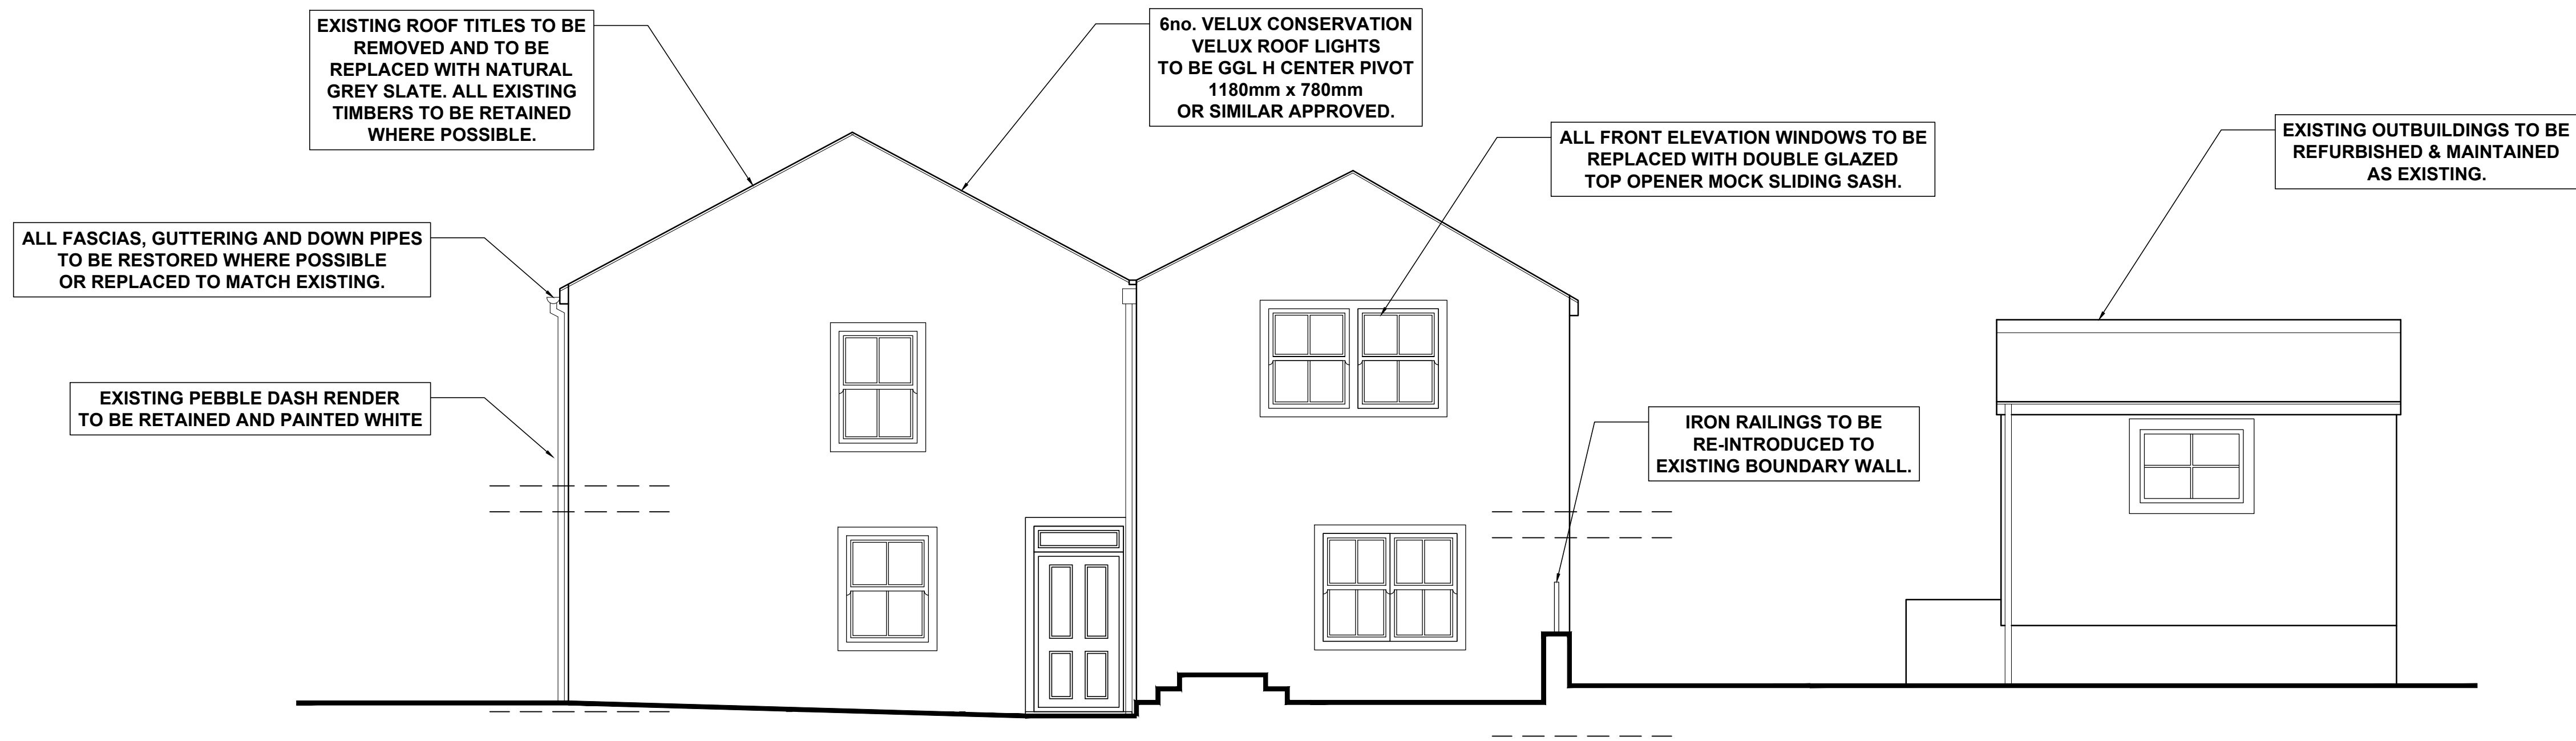

01 **PROPOSED FRONT NORTH ELEVATION**

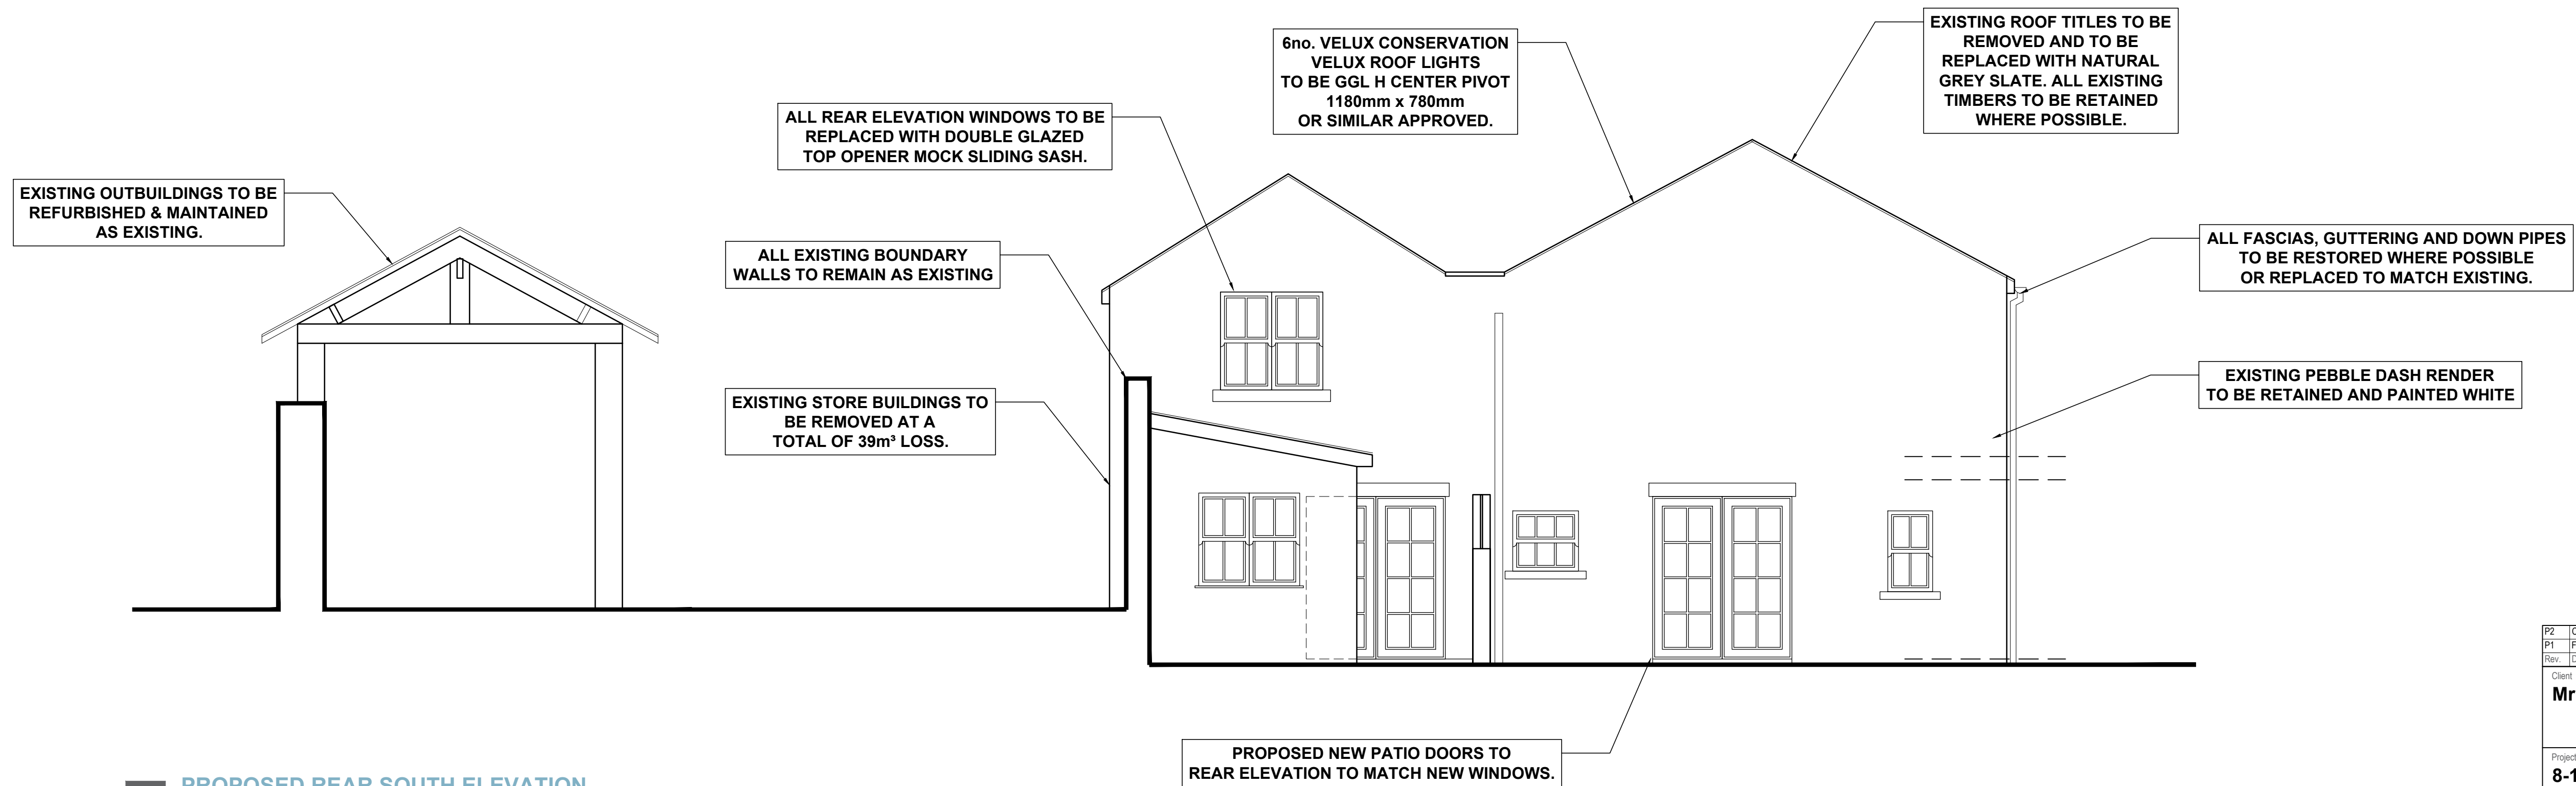

02 **PROPOSED REAR SOUTH ELEVATION**

 

P2	CLIENT ALTERATIONS	11.10.22
P1	FIRST ISSUE	14/03/23
Rev.	Description	Date
Client	Mr & Mrs Henderson	
Project	8-10 Shawbridge Street Clitheroe	
Drawing Title	Proposed Front & Rear Elevations	
Drawn by	MPT	Checked by - Date 17.10.22
Status	INFORMATION	Scale @ A1 1.50
Job no.	11500	Dwg no. PR03 Rev. P2
Cassidy+Ashton www.cassidyashton.co.uk		
Architecture + Building Surveying + Town Planning		
7 East Cliff, Preston, Lancashire, PR1 3JE 01772 258 356 10 Hunters Walk, Canal Street, Chester, CH1 4EB 01244 402 900		