


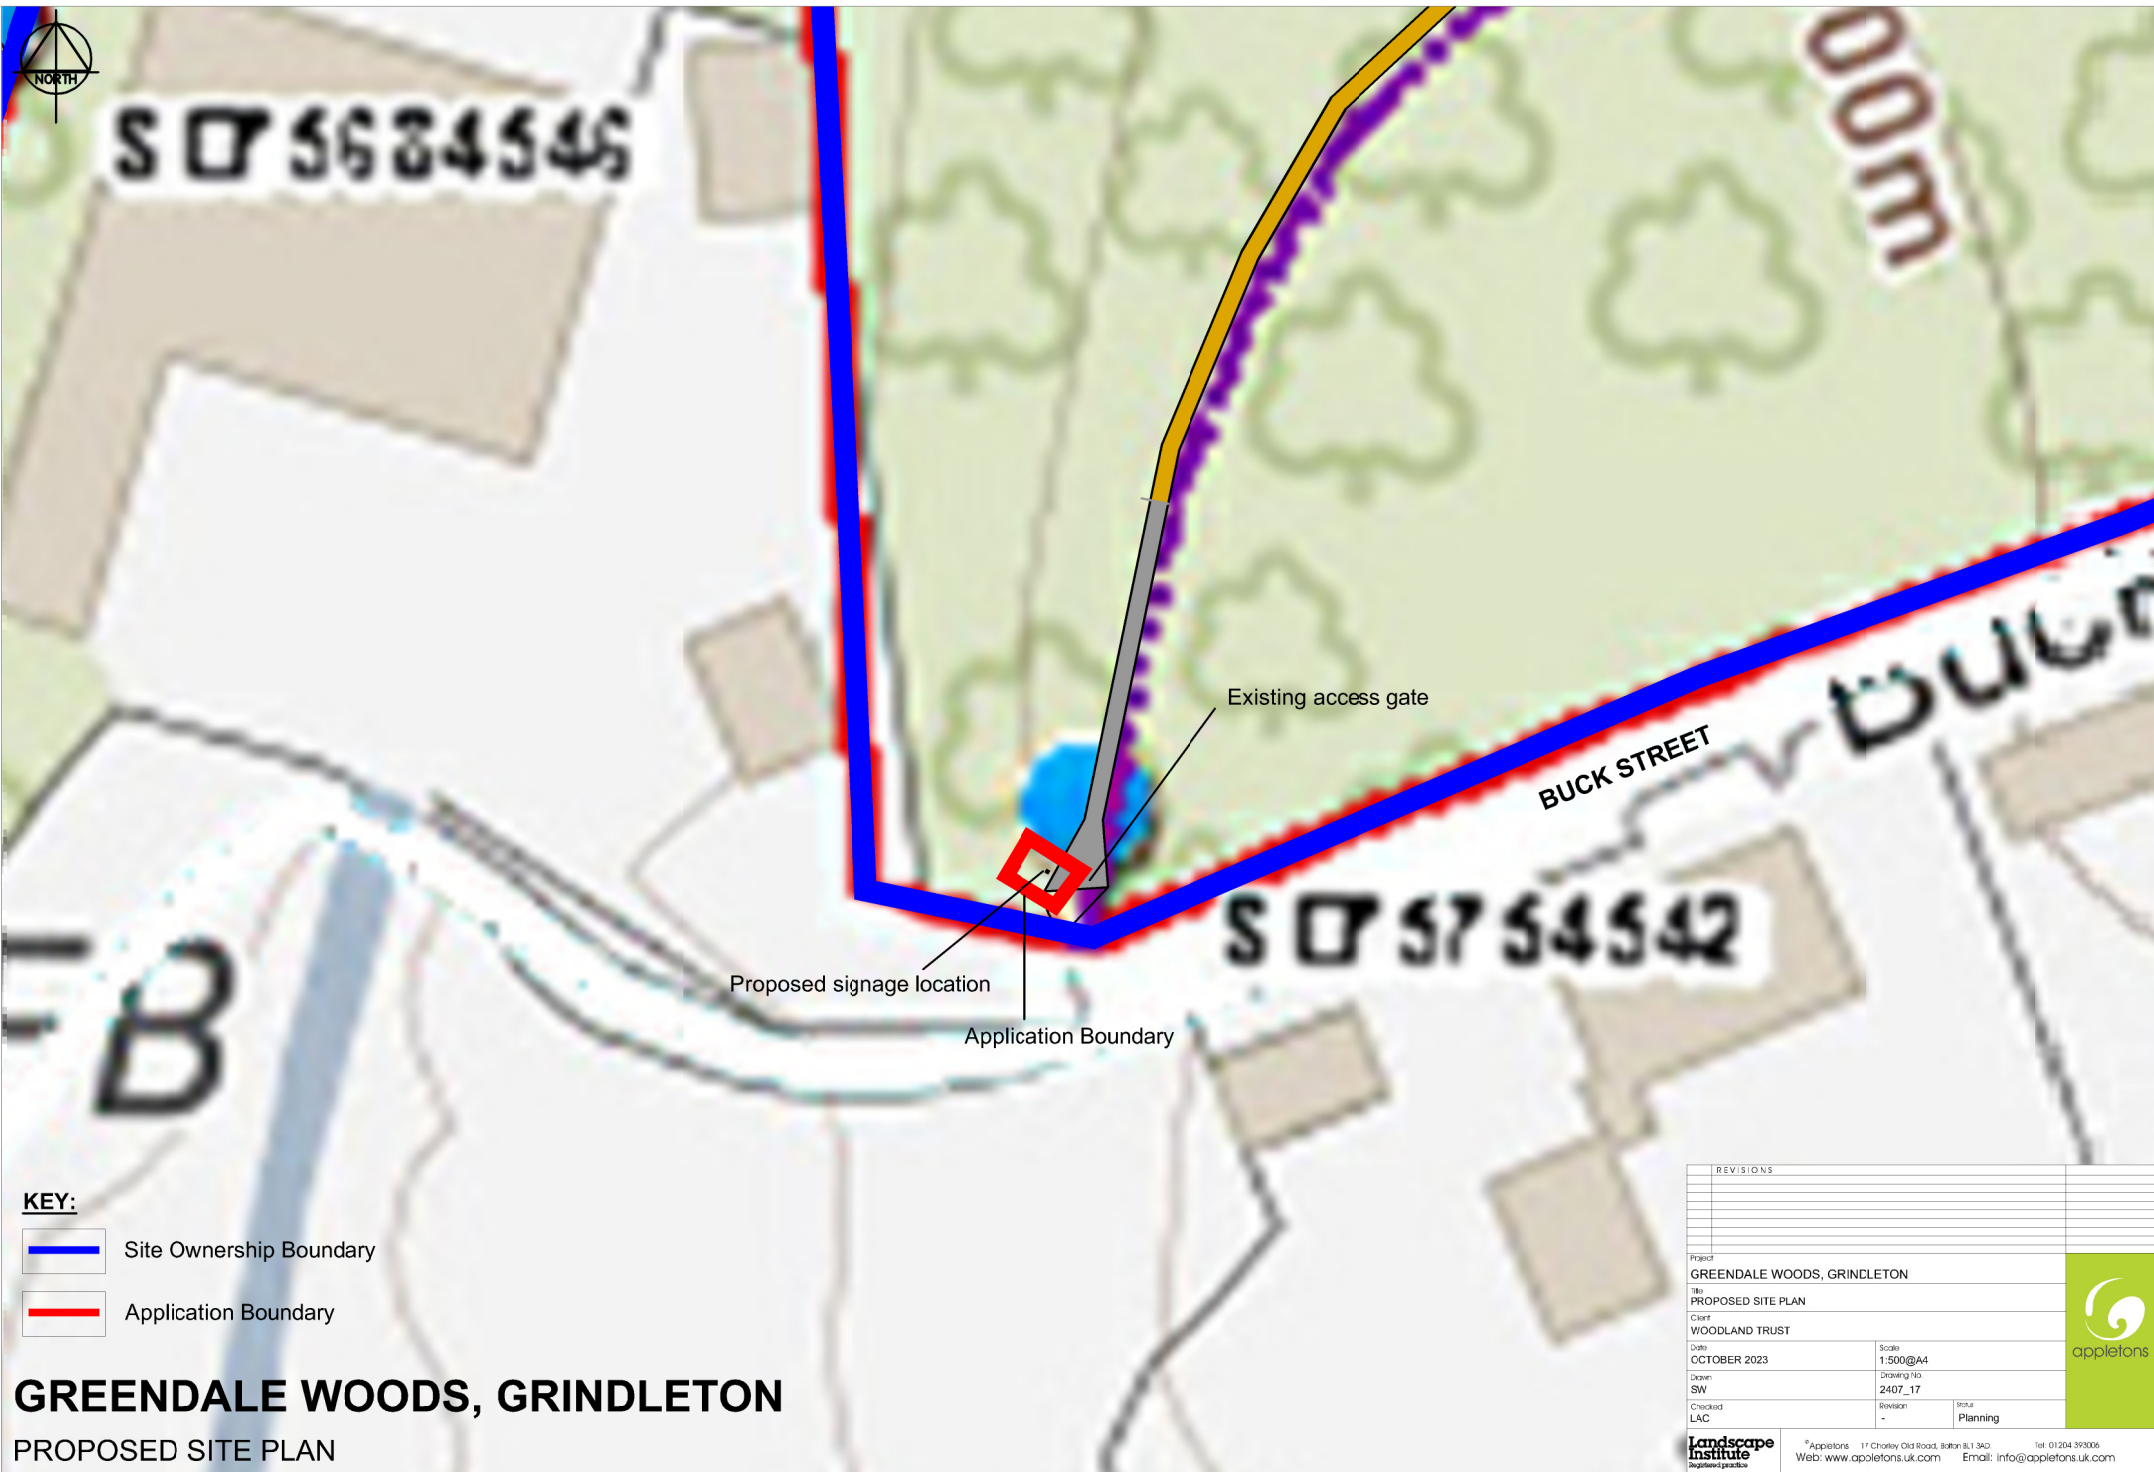

REVISIONS			
Project			
GREENDALE WOODS, GRINDLETON			
Title			
PROPOSED SITE PLAN			
Client			
WOODLAND TRUST			
Date	Scale	appletons	
OCTOBER 2023	1:500@A4		
Drawn	Drawing No.		
SW	2407_17		
Checked	Revision	Status	Planning
LAC	-		
Landscape Institute		©Appletons 11 Chorley Old Road, Bolton BL1 3AD	
Registered		Tel: 01204 393006	
		Web: www.appletons.uk.com	
		Email: info@appletons.uk.com	