




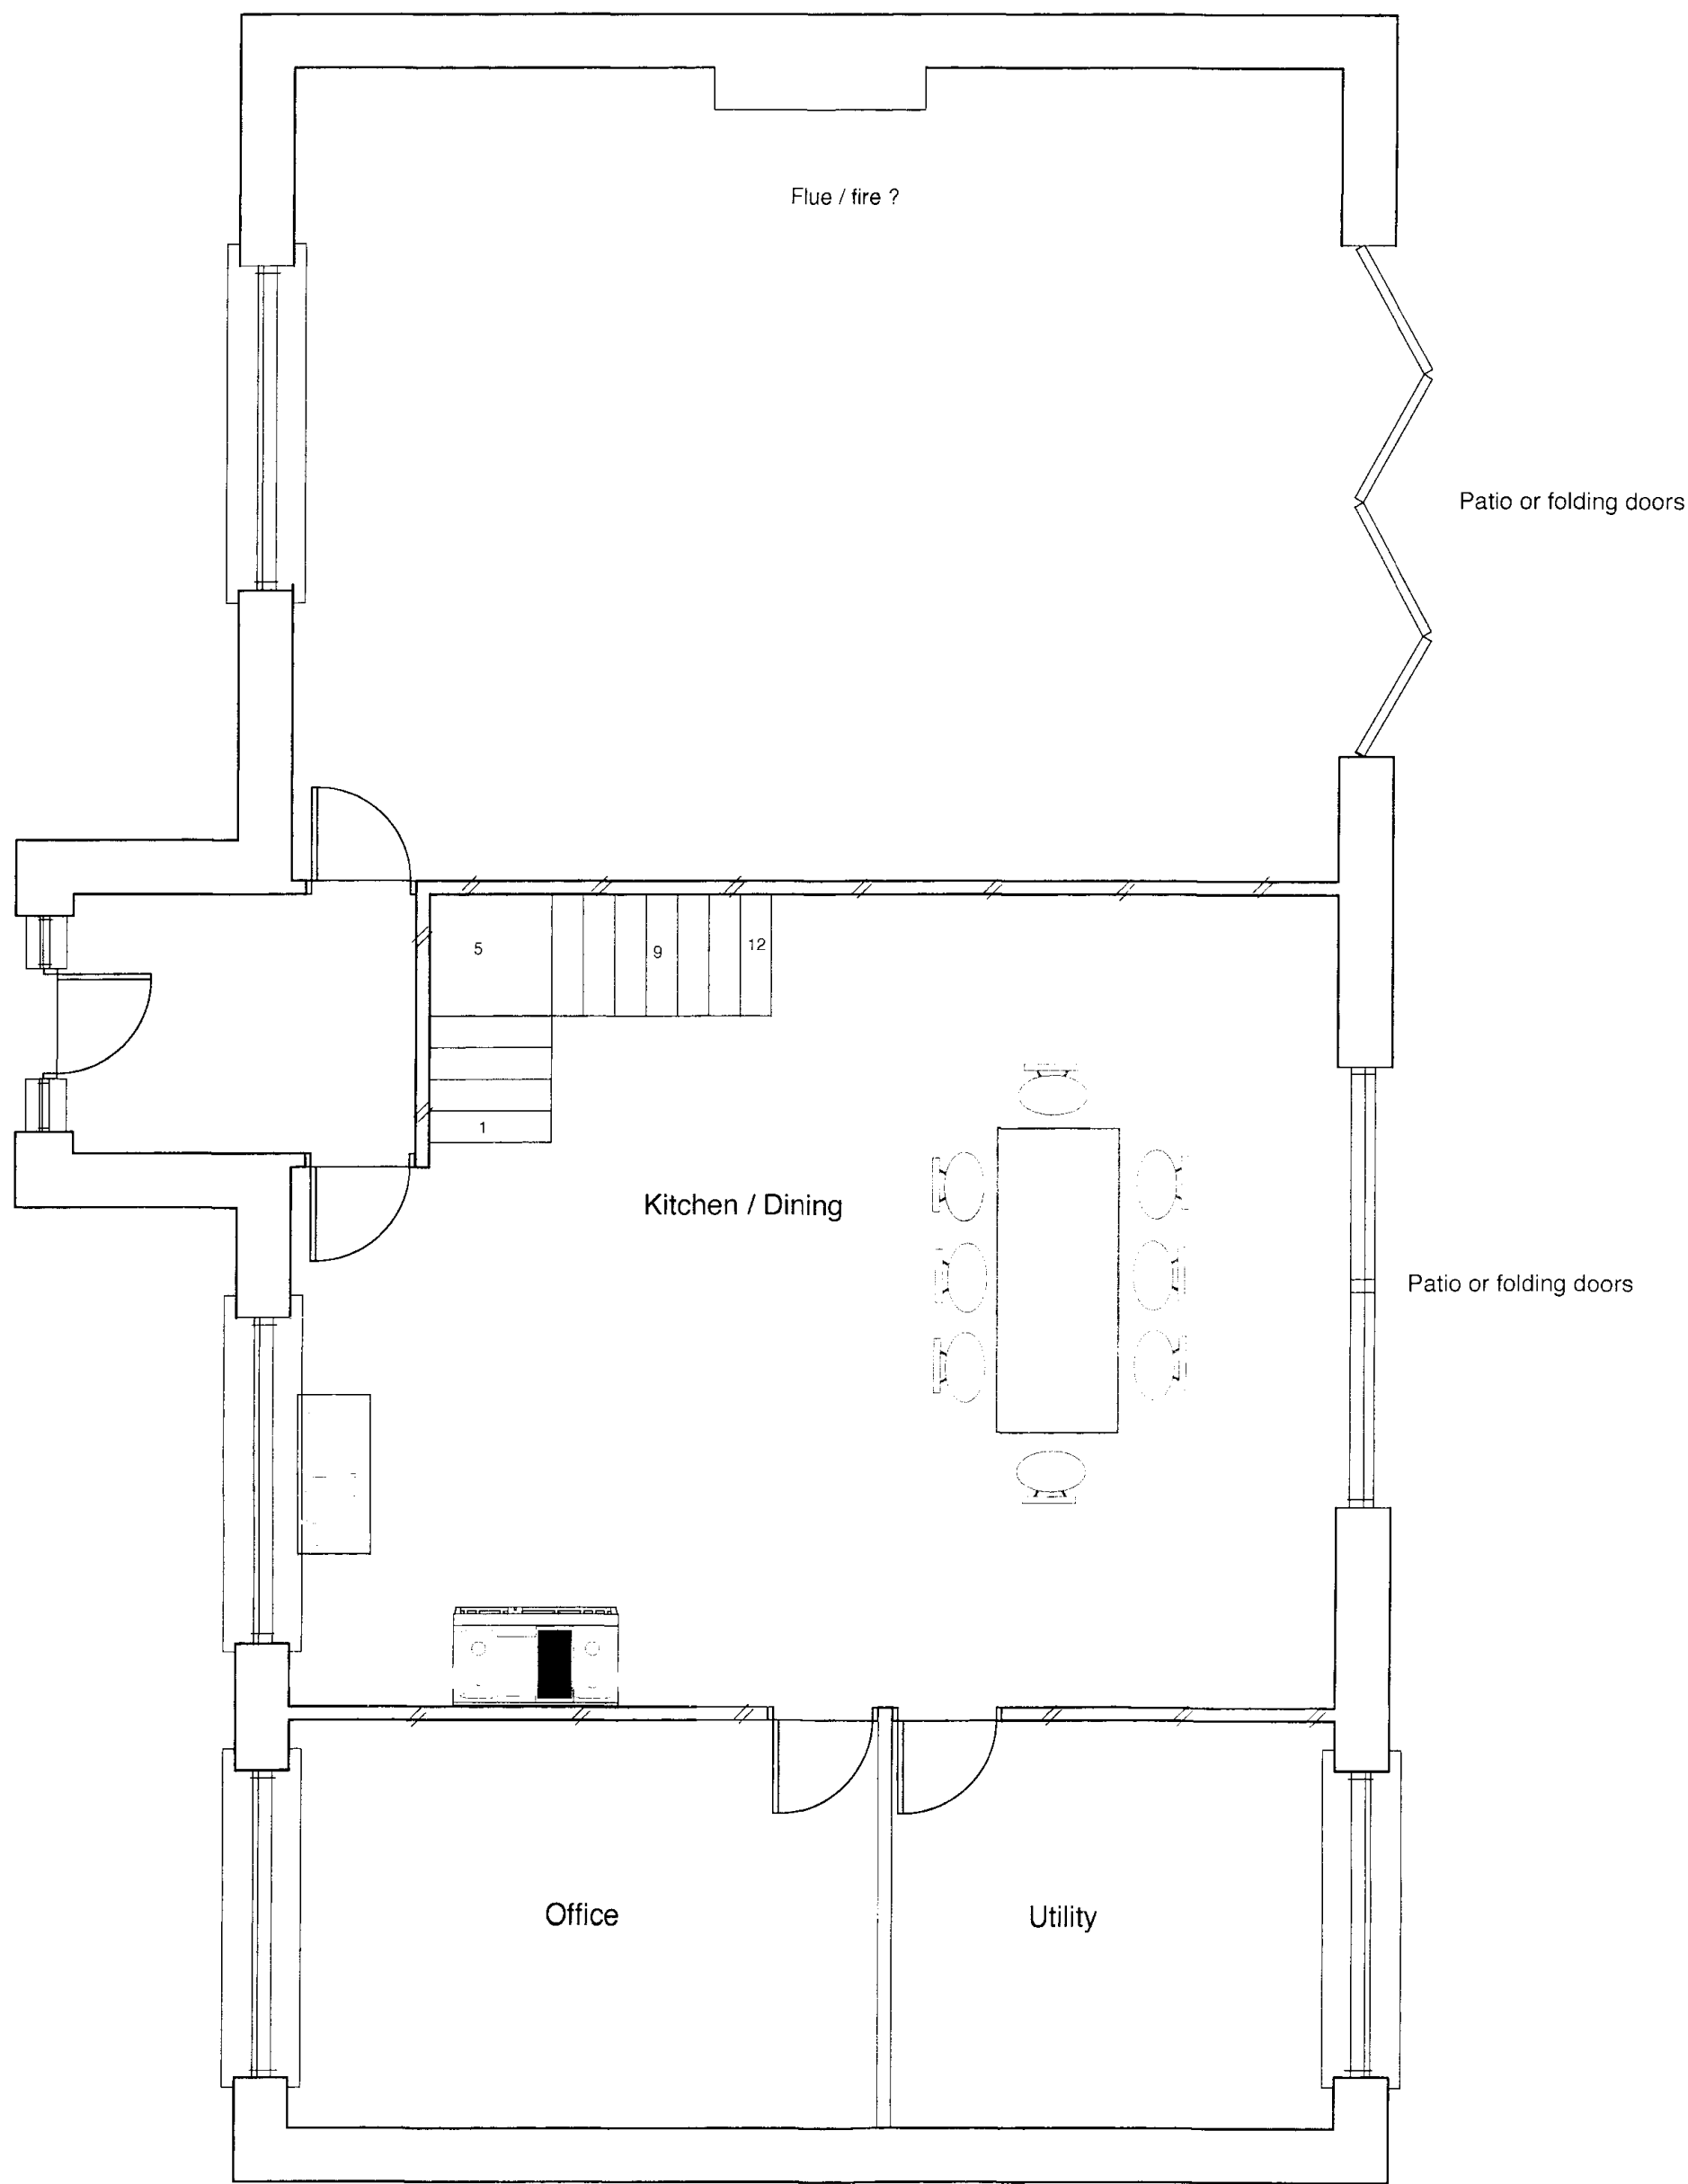


GROUND FLOOR PLAN

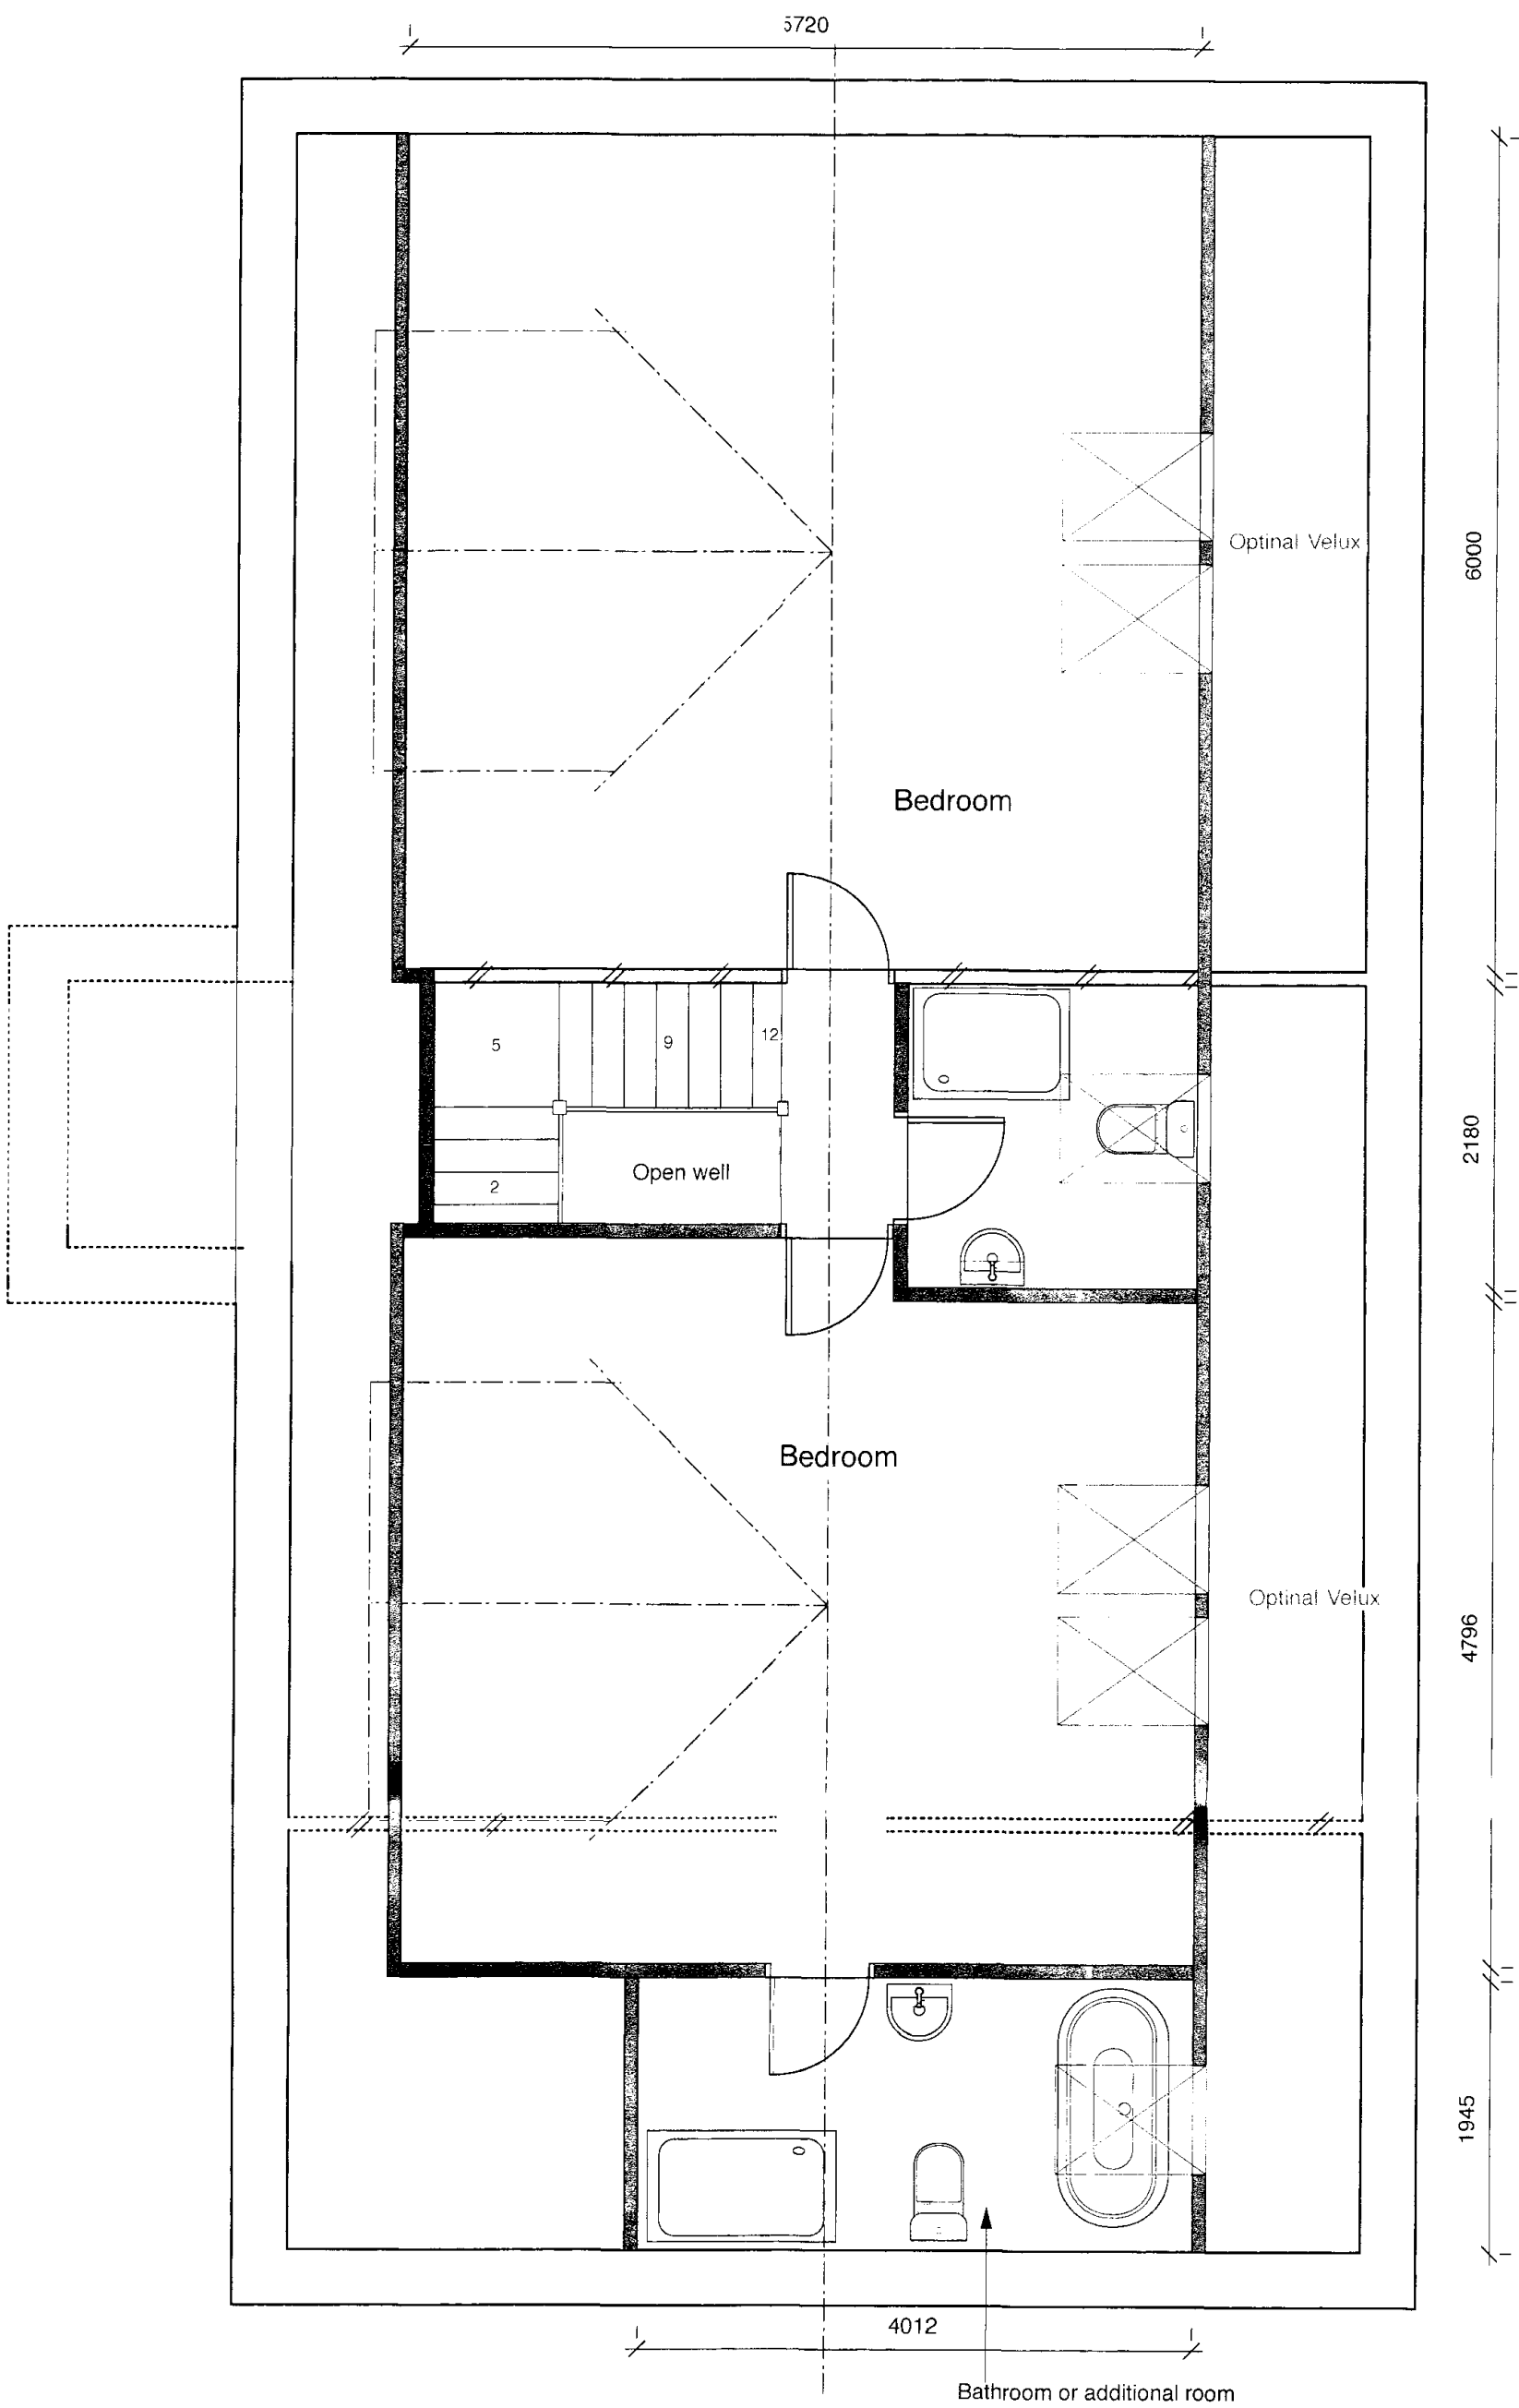


FIRST FLOOR PLAN

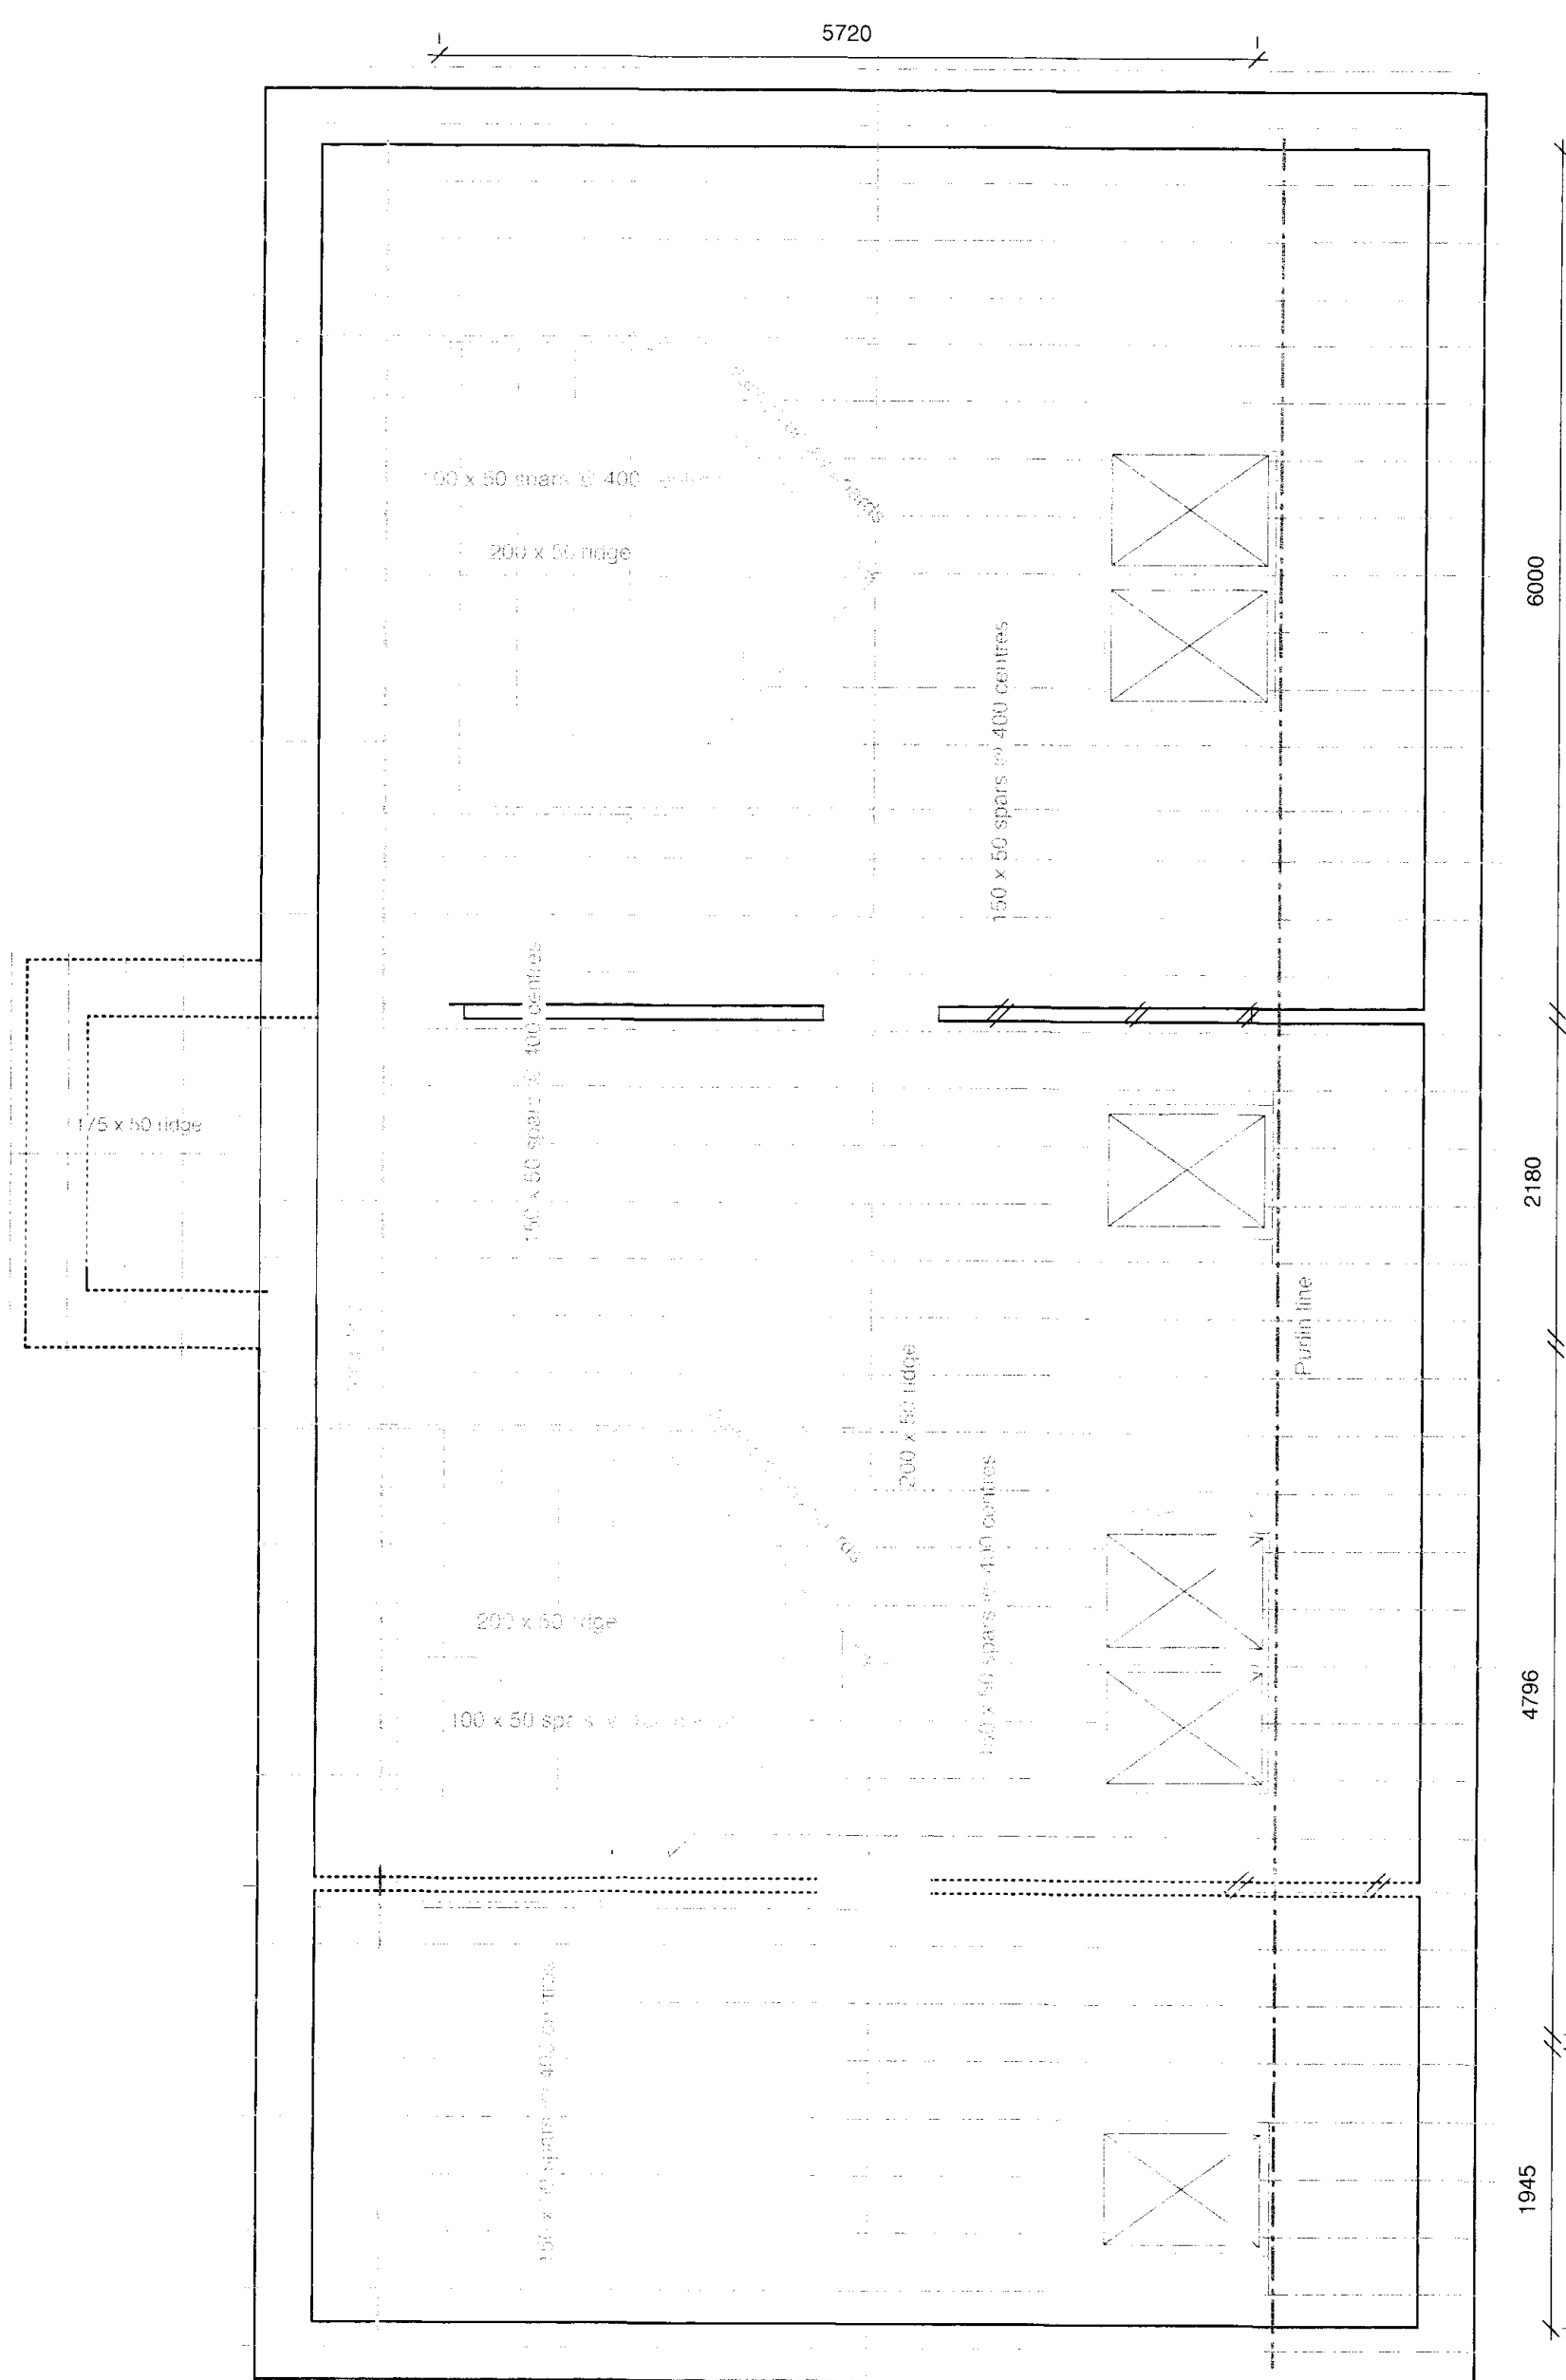

PROPOSED ROOF PLAN

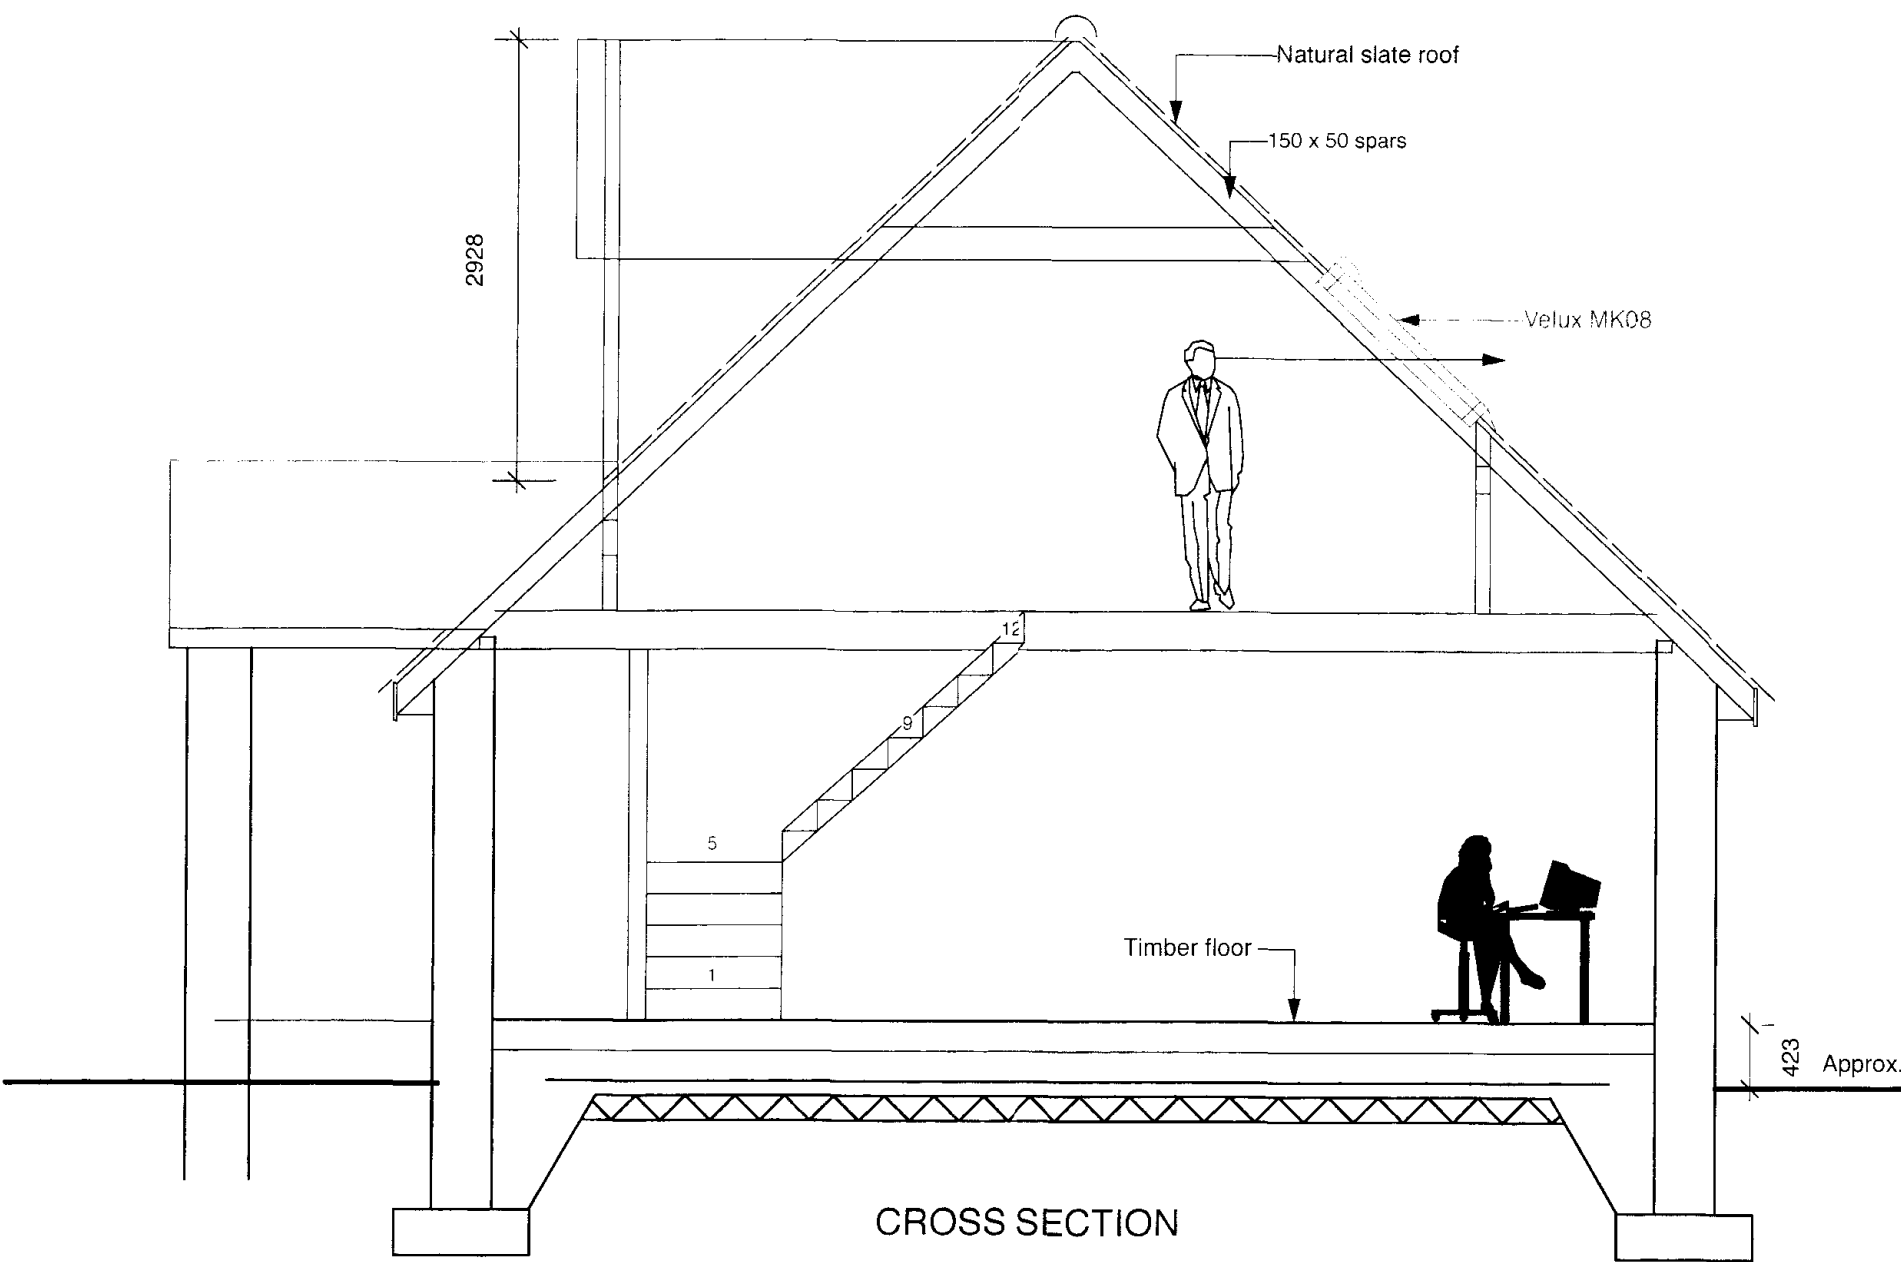

CROSS SECTION

 

KELSALL FARM
CARR LANE
OSBALDESTON BB2 7LN

drawing number D 1174 / 23 /01

scale 1-500

issue date 27th july 2023

drawn Paul & Billy

PROPOSED PLANS & SECTION

+ ROOF PLAN

3/20/23/08/65
13/11/2023