


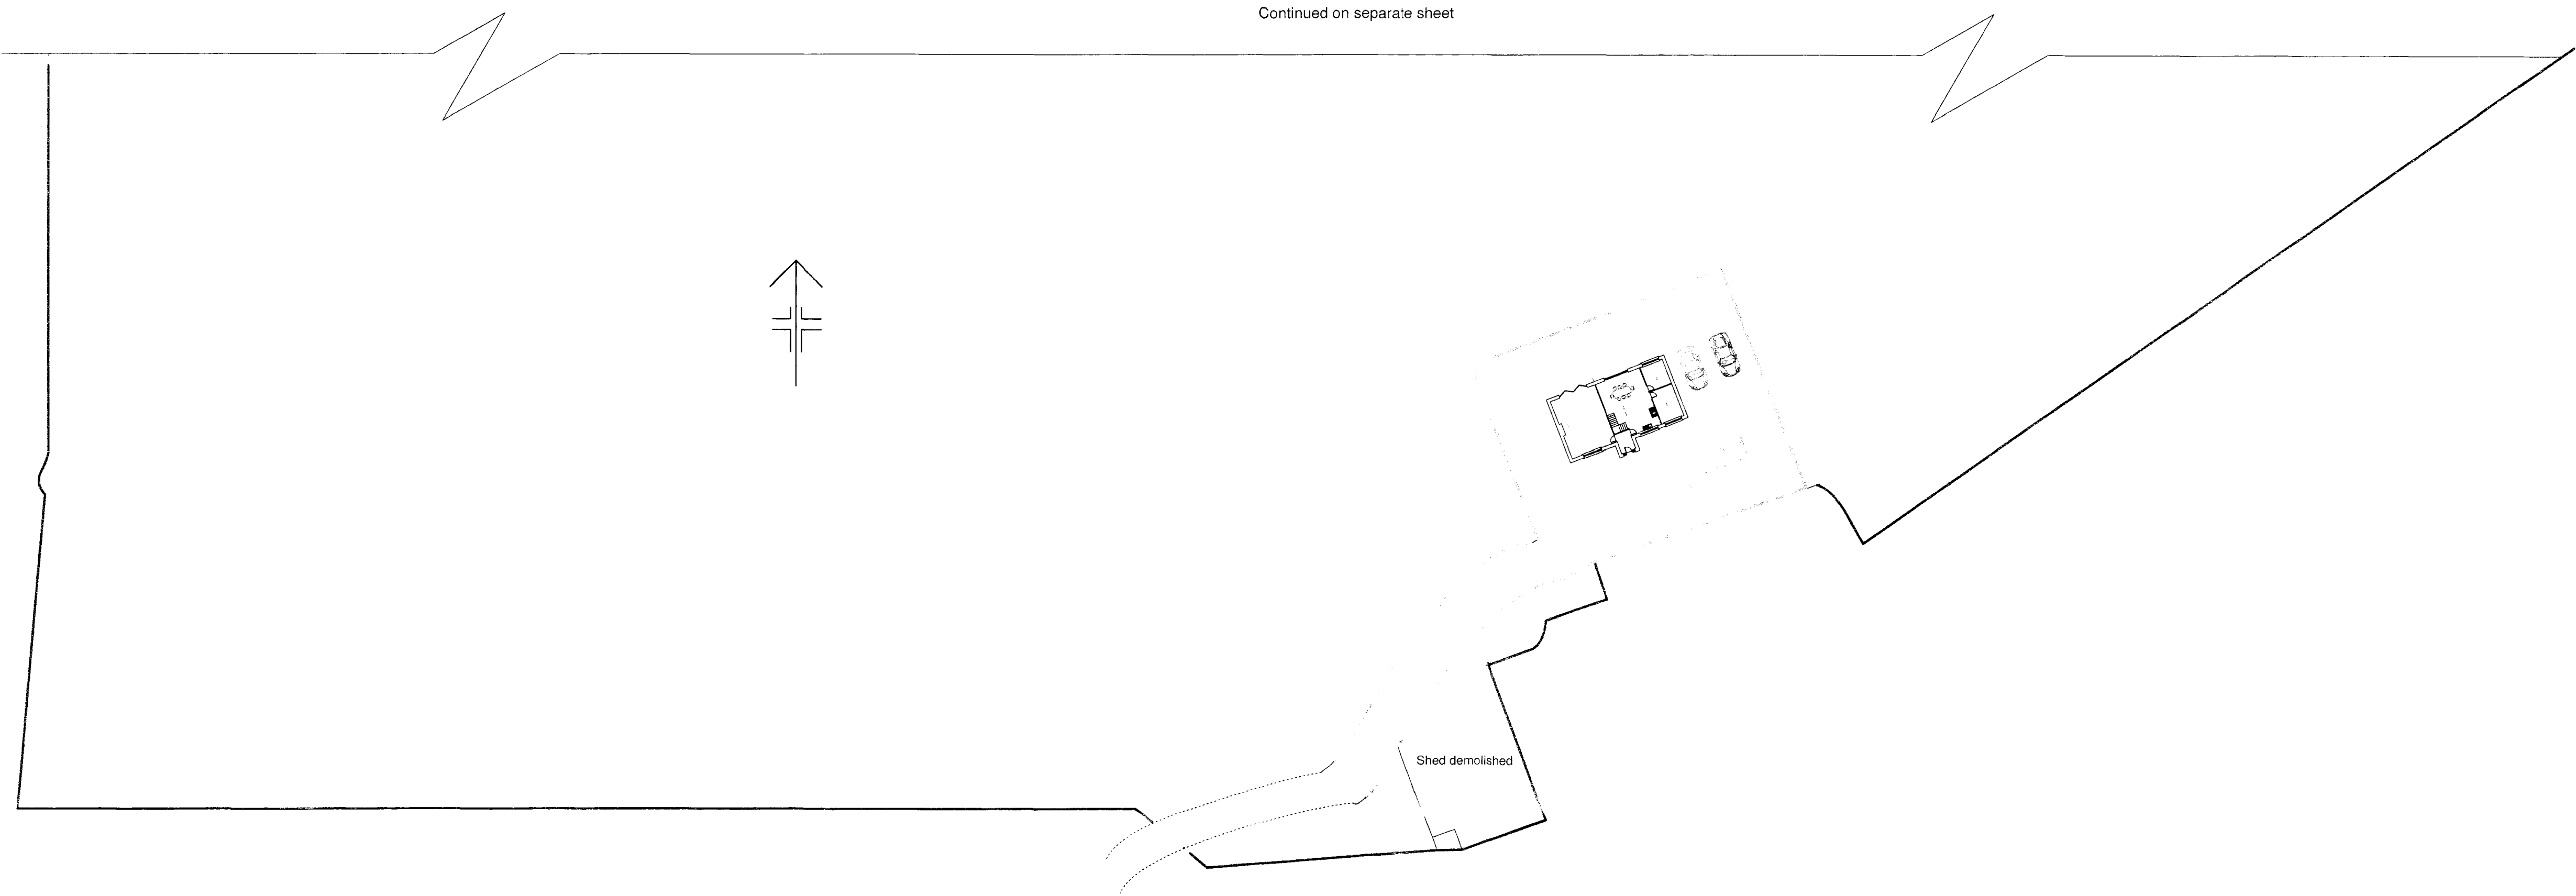

31202310825
5112024

SITE PLAN PROPOSED Scale 1-500

LEVELS (level plan)

TBM	10000	LINE OF COLLIMATION	10520
levels			red. level
level 1	1000		9520
level 2	680		9840
Level 3	1020		9500
Level 4	1430		9090

KELSALL FARM
CARR LANE
OSBALDESTON BB2 7LN

drawing number D 1174 / 23 /03
scale 1-500
issue date 27th july 2023
drawn Paul & Billy
SITE PLAN 1-500