


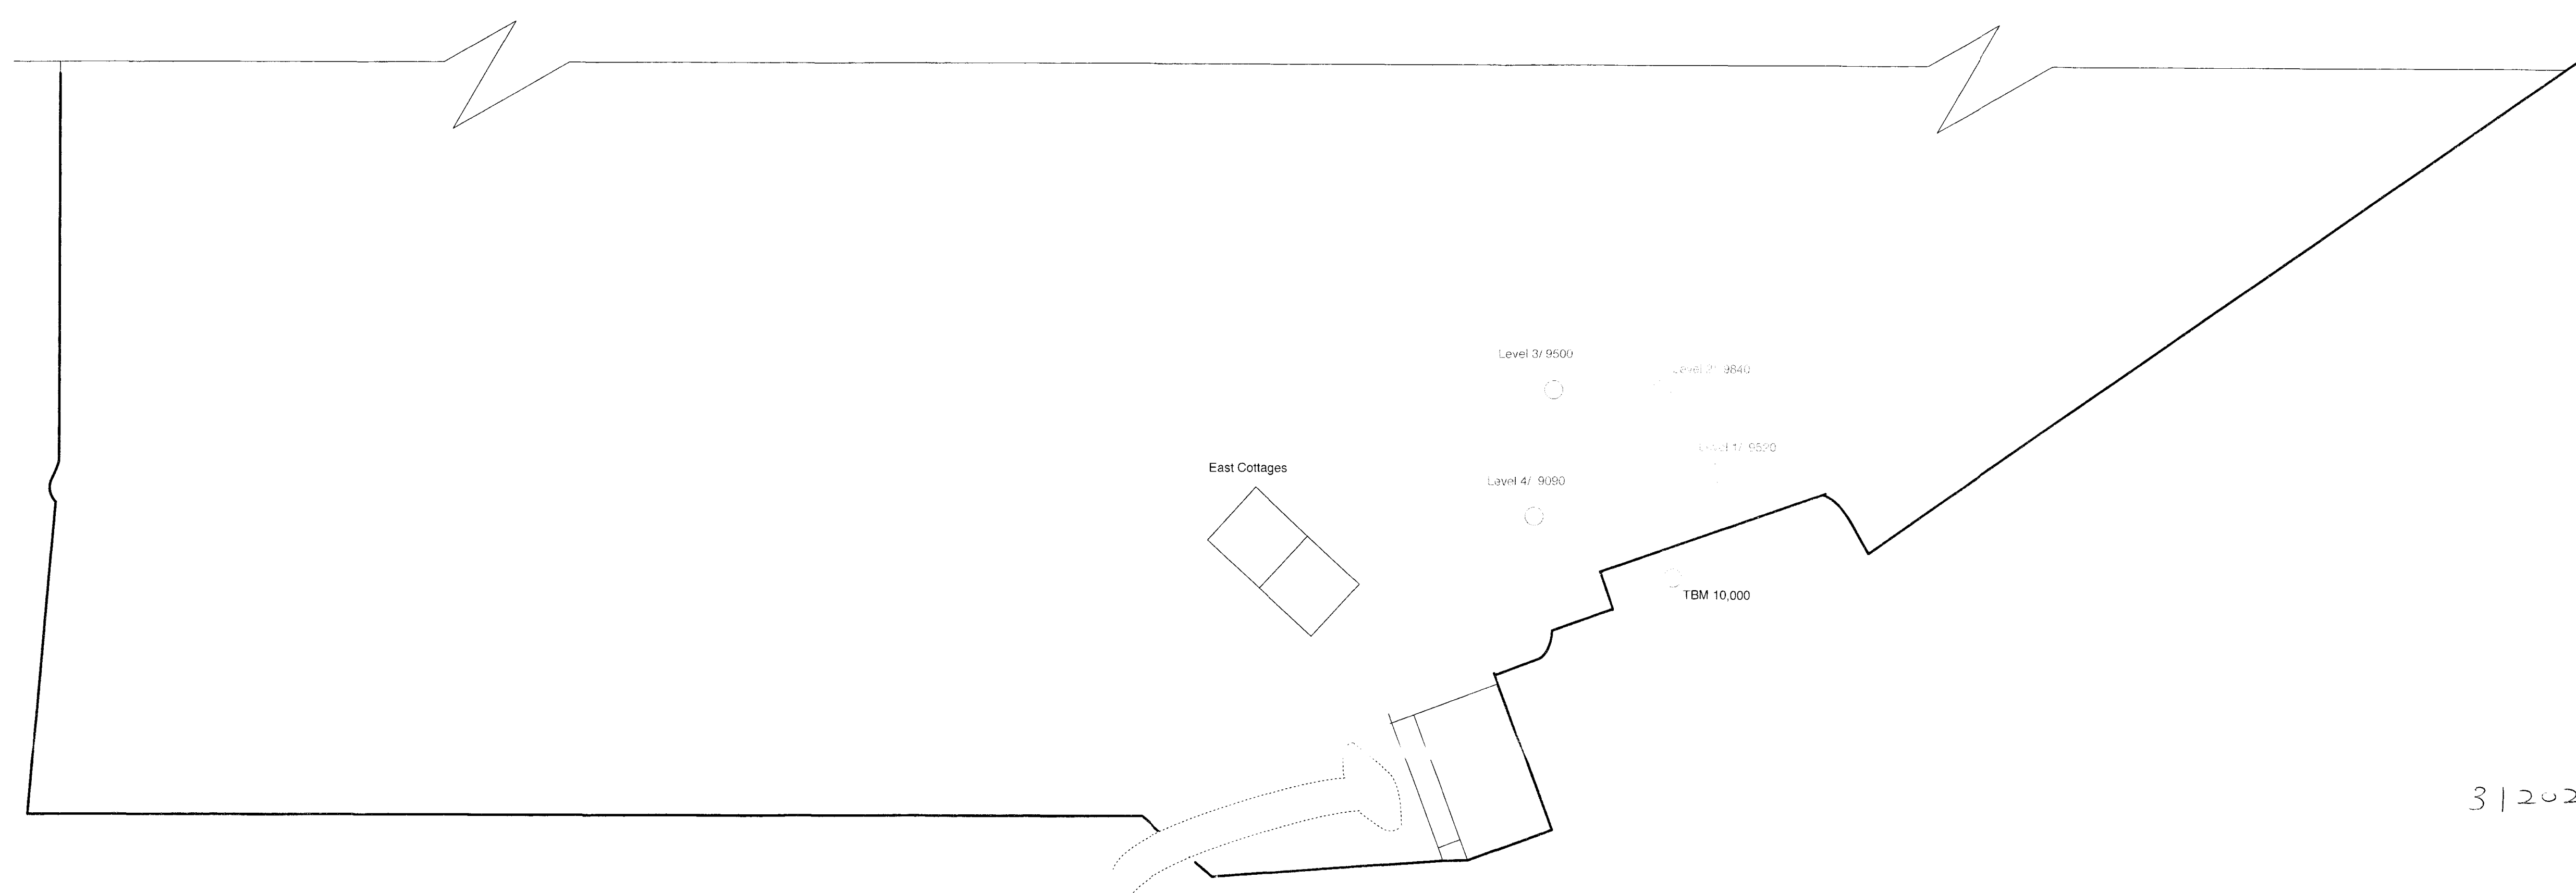

3/2023/0865
13/11/2023

SITE PLAN EXISTING Scale 1-500

LEVELS		
TBM	10000	LINE OF COLLIMATION 10520
levels		red. level
level 1	1000	9520
level 2	680	9840
Level 3	1020	9500
Level 4	1430	9090

KELSALL FARM
CARR LANE
OSBALDESTON BB2 7LN

drawing number D 1174 / 23 /03
scale 1-500
issue date 27th july 2023
drawn Paul & Billy
SITE PLAN 1-500