



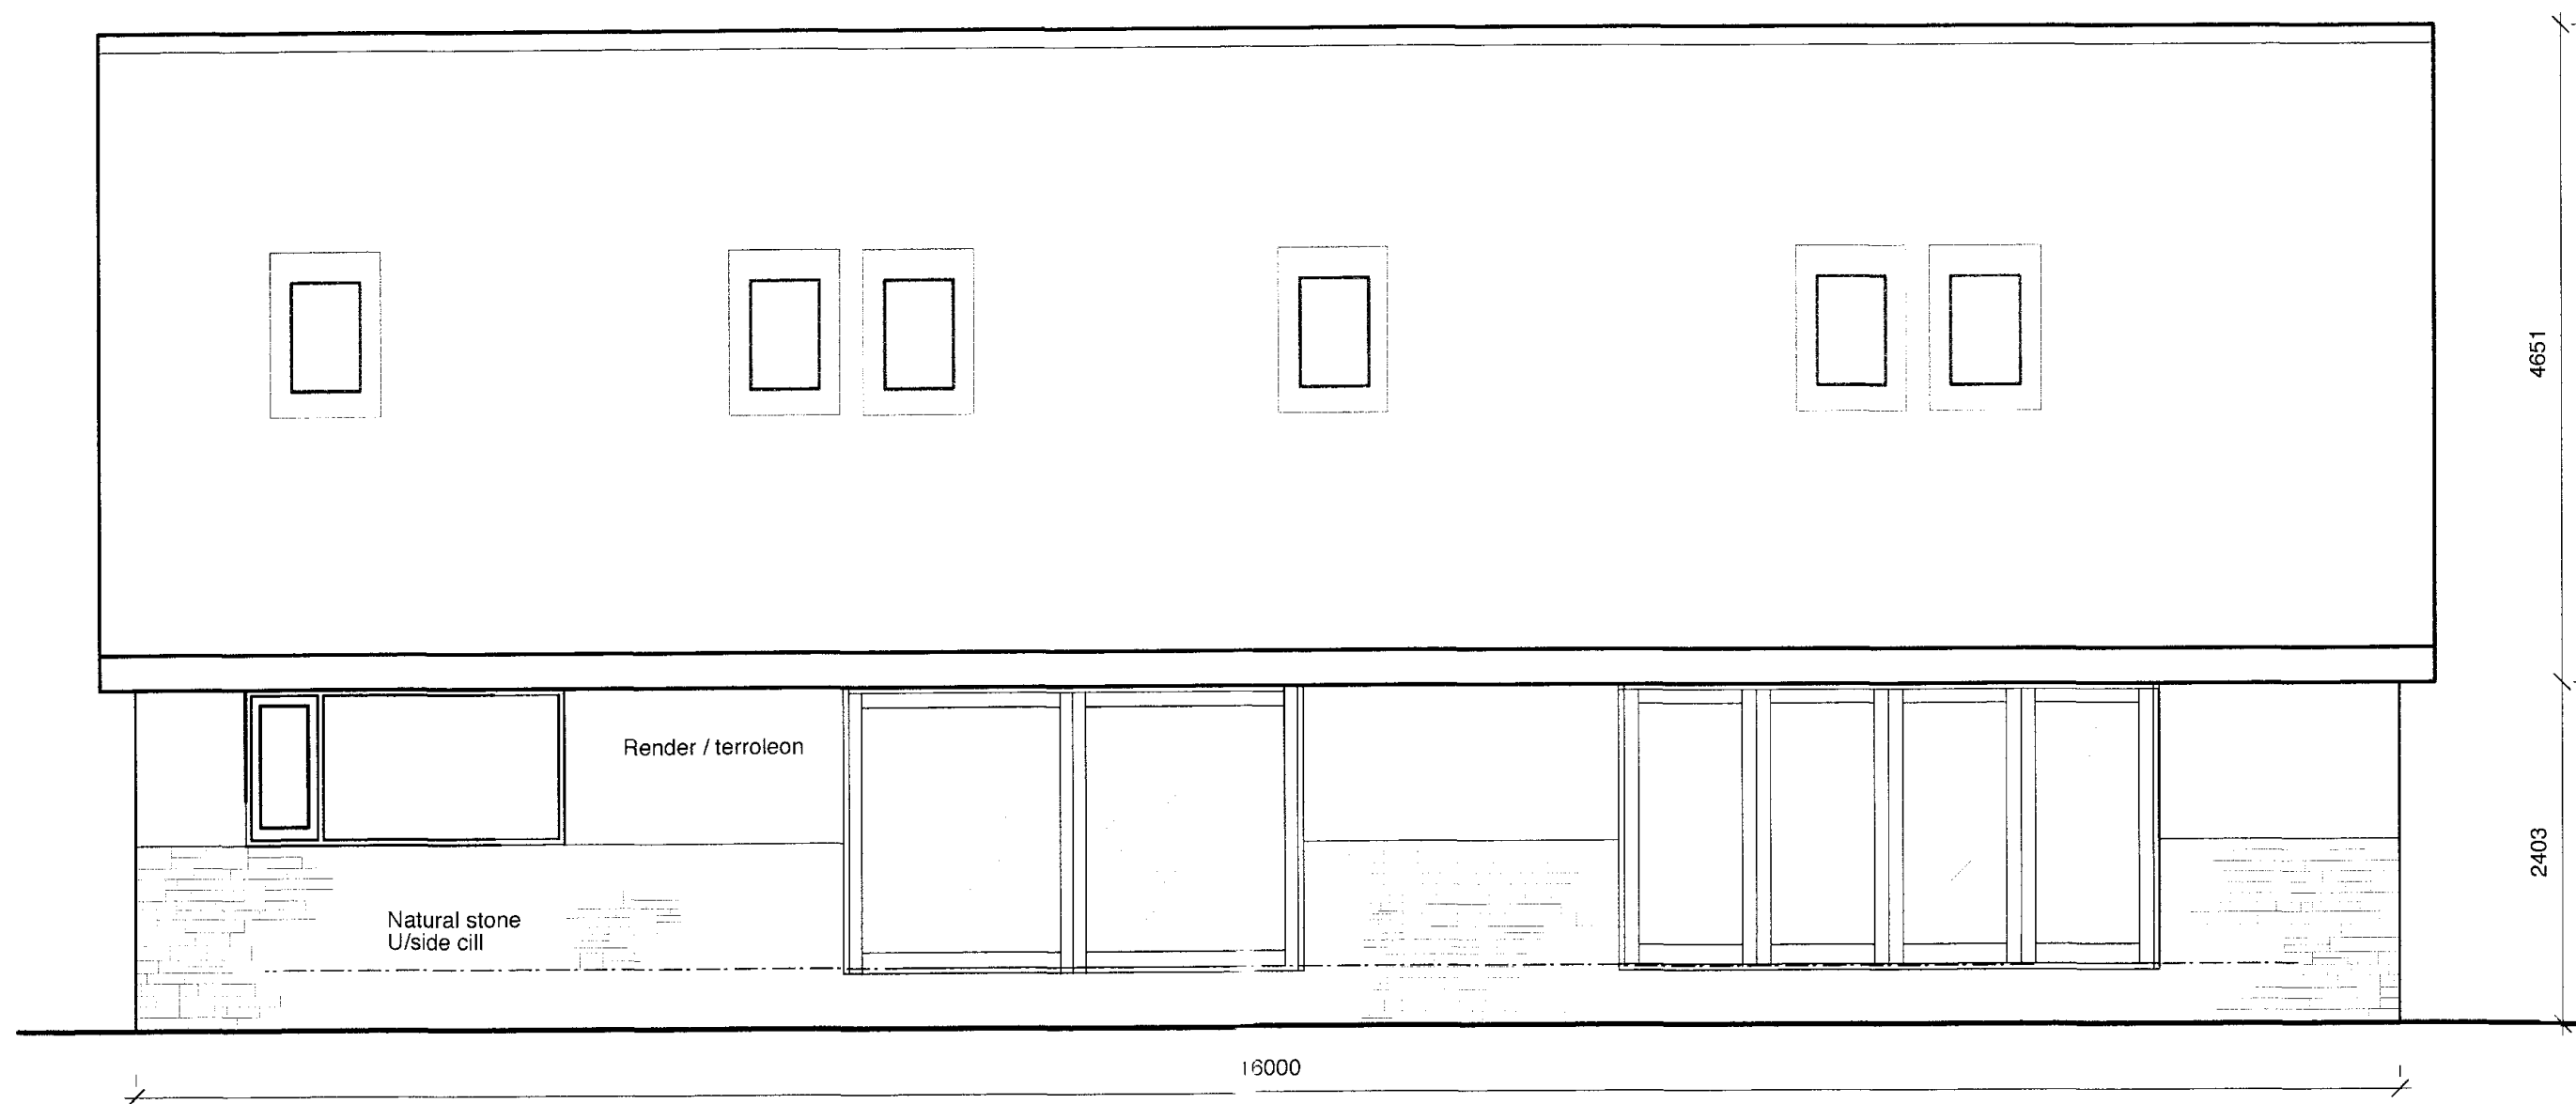


REAR ELEVATION (NORTH WEST)

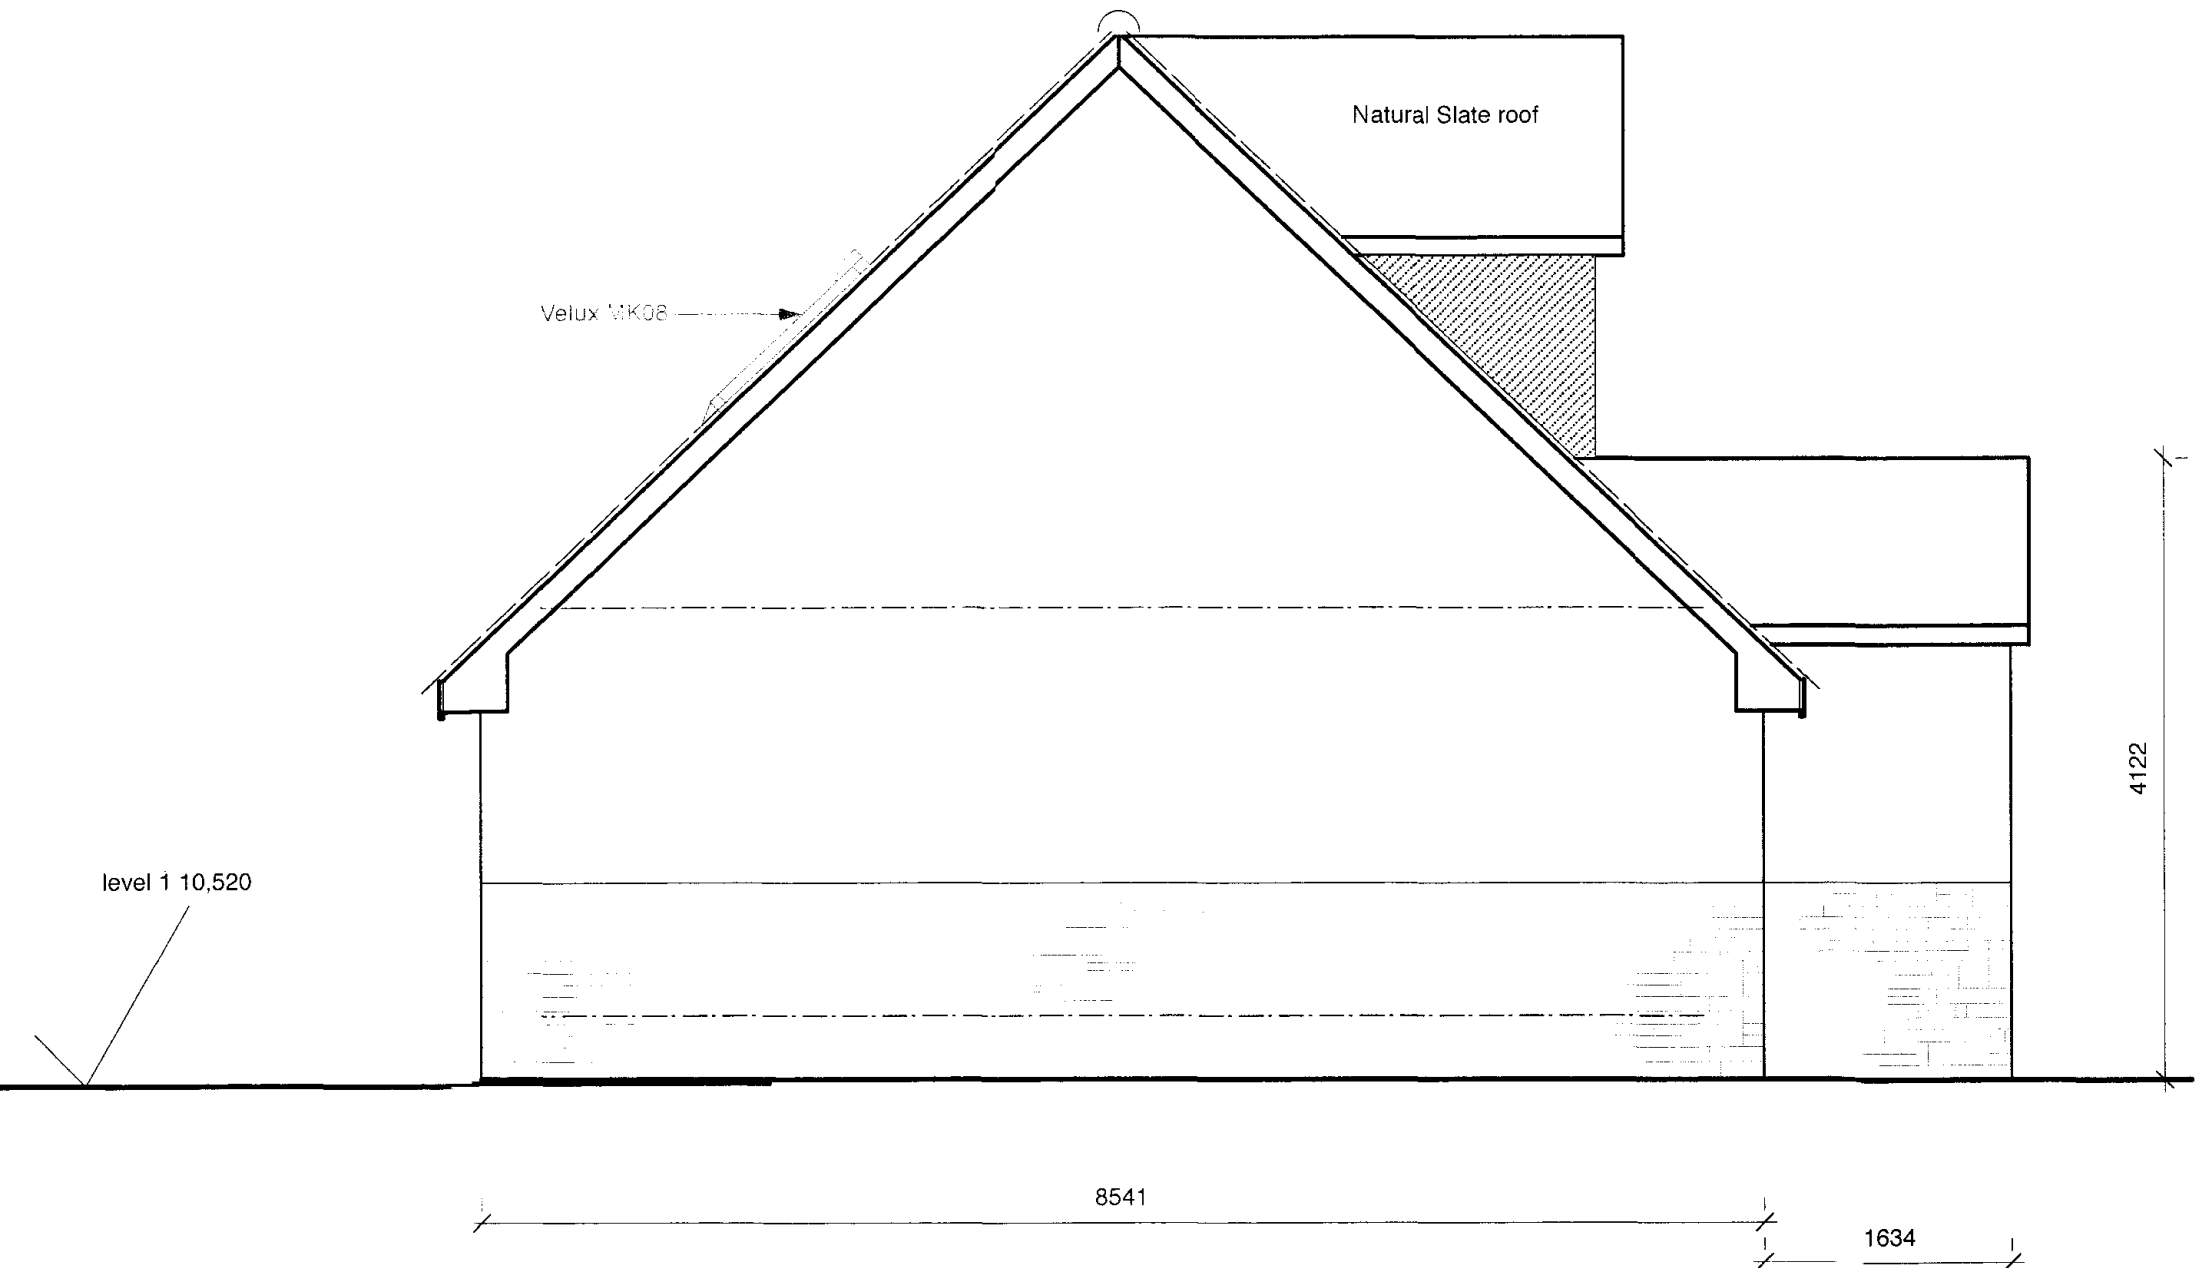


SIDE ELEVATION (SOUTH WEST)

312023|0865
13/11/2023

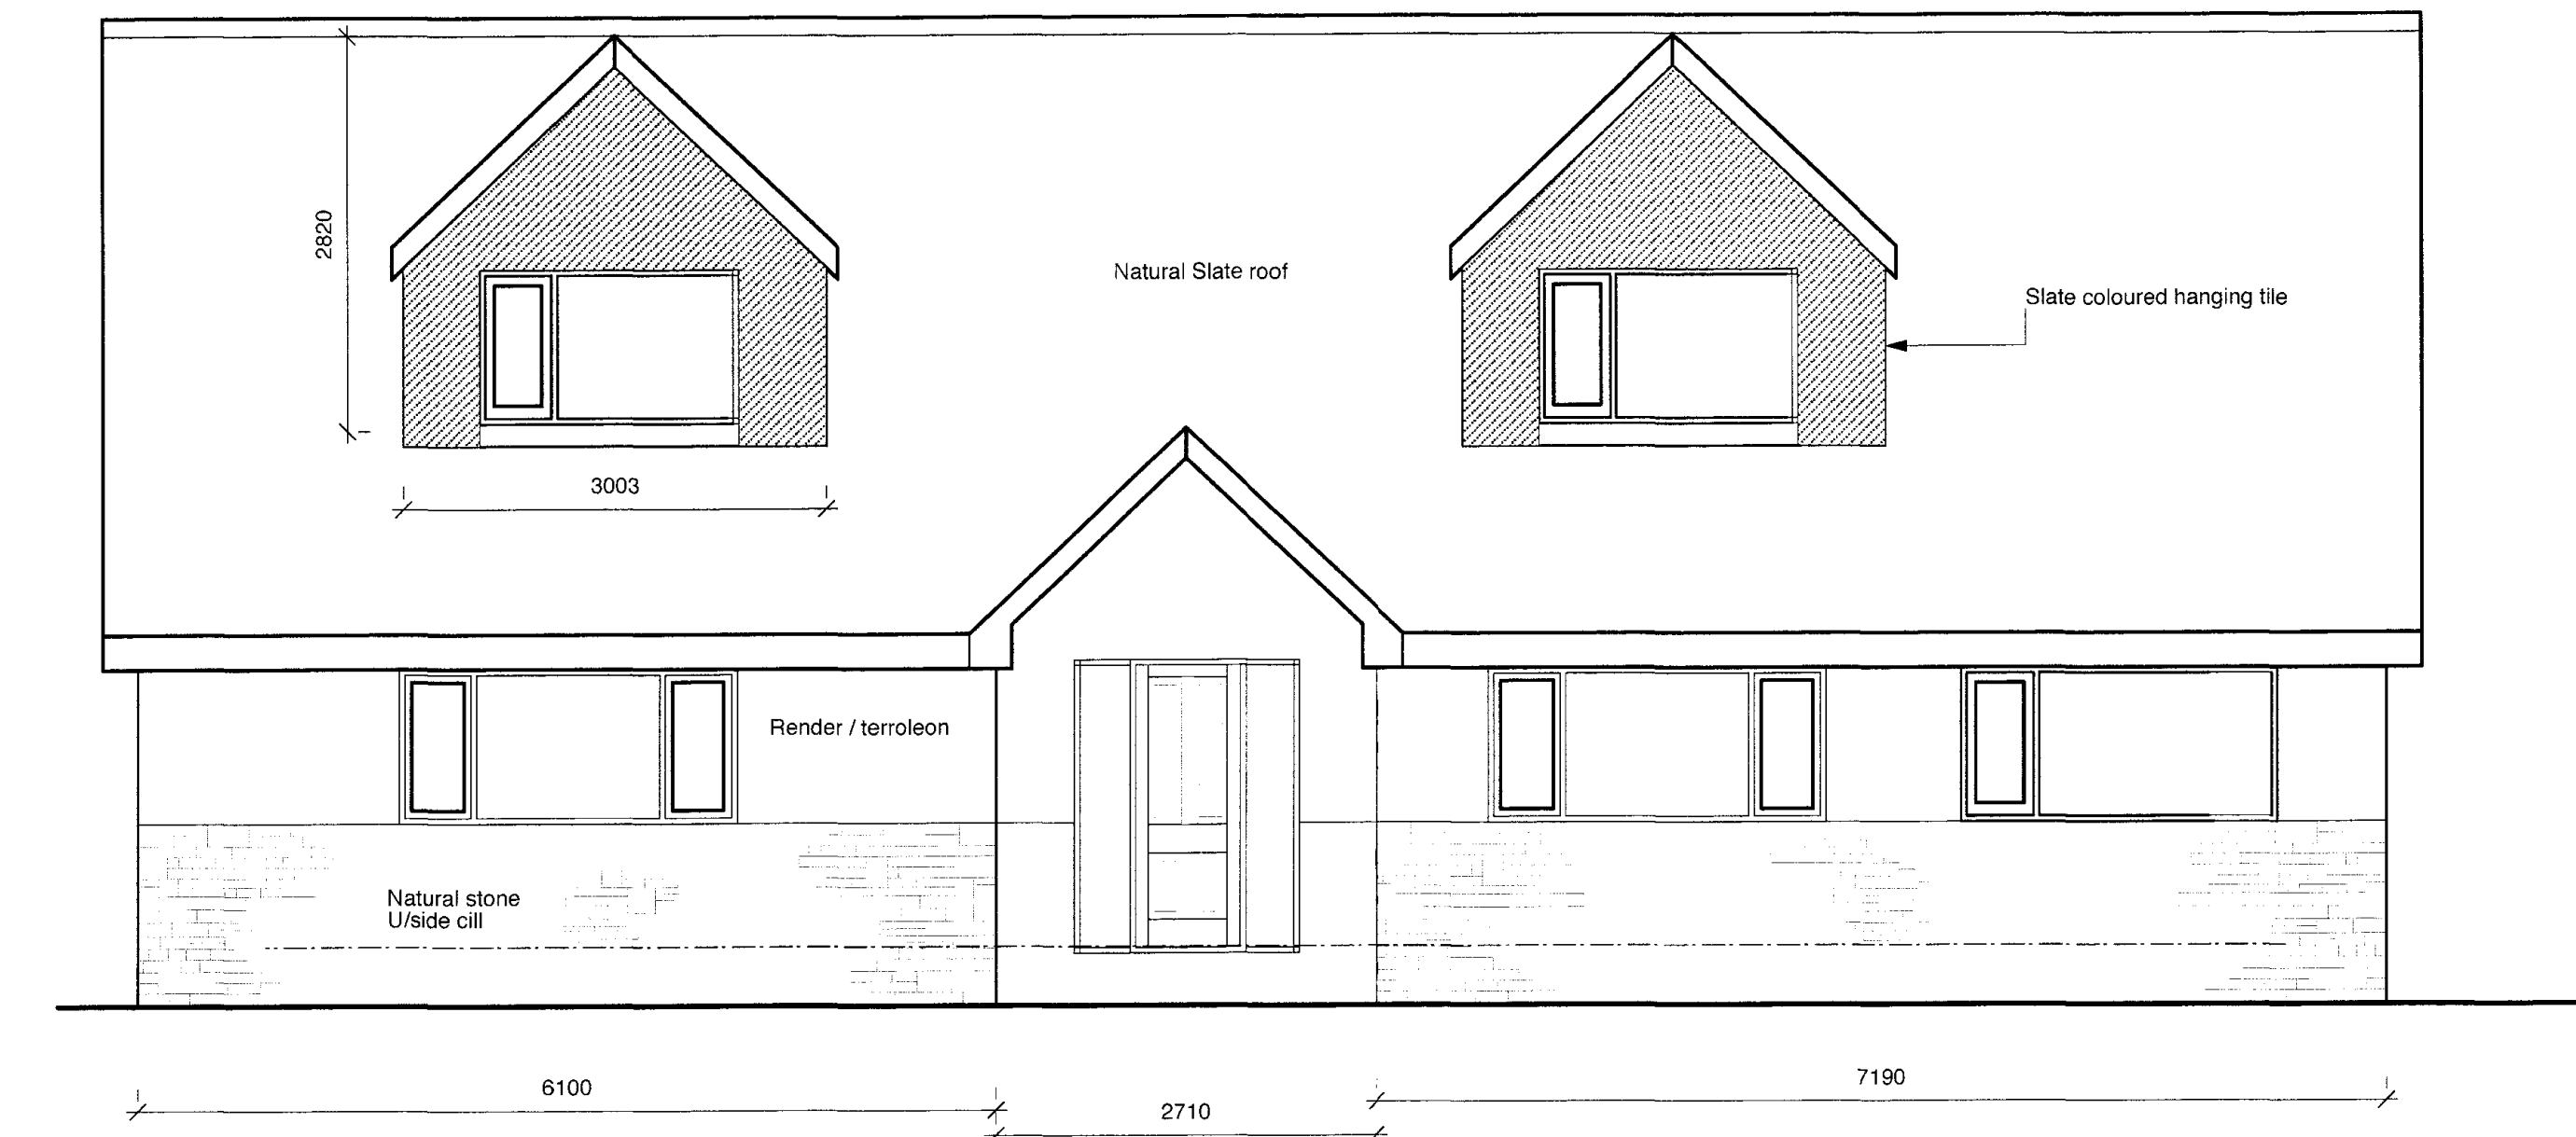

FRONT ELEVATION (SOUTH EAST)

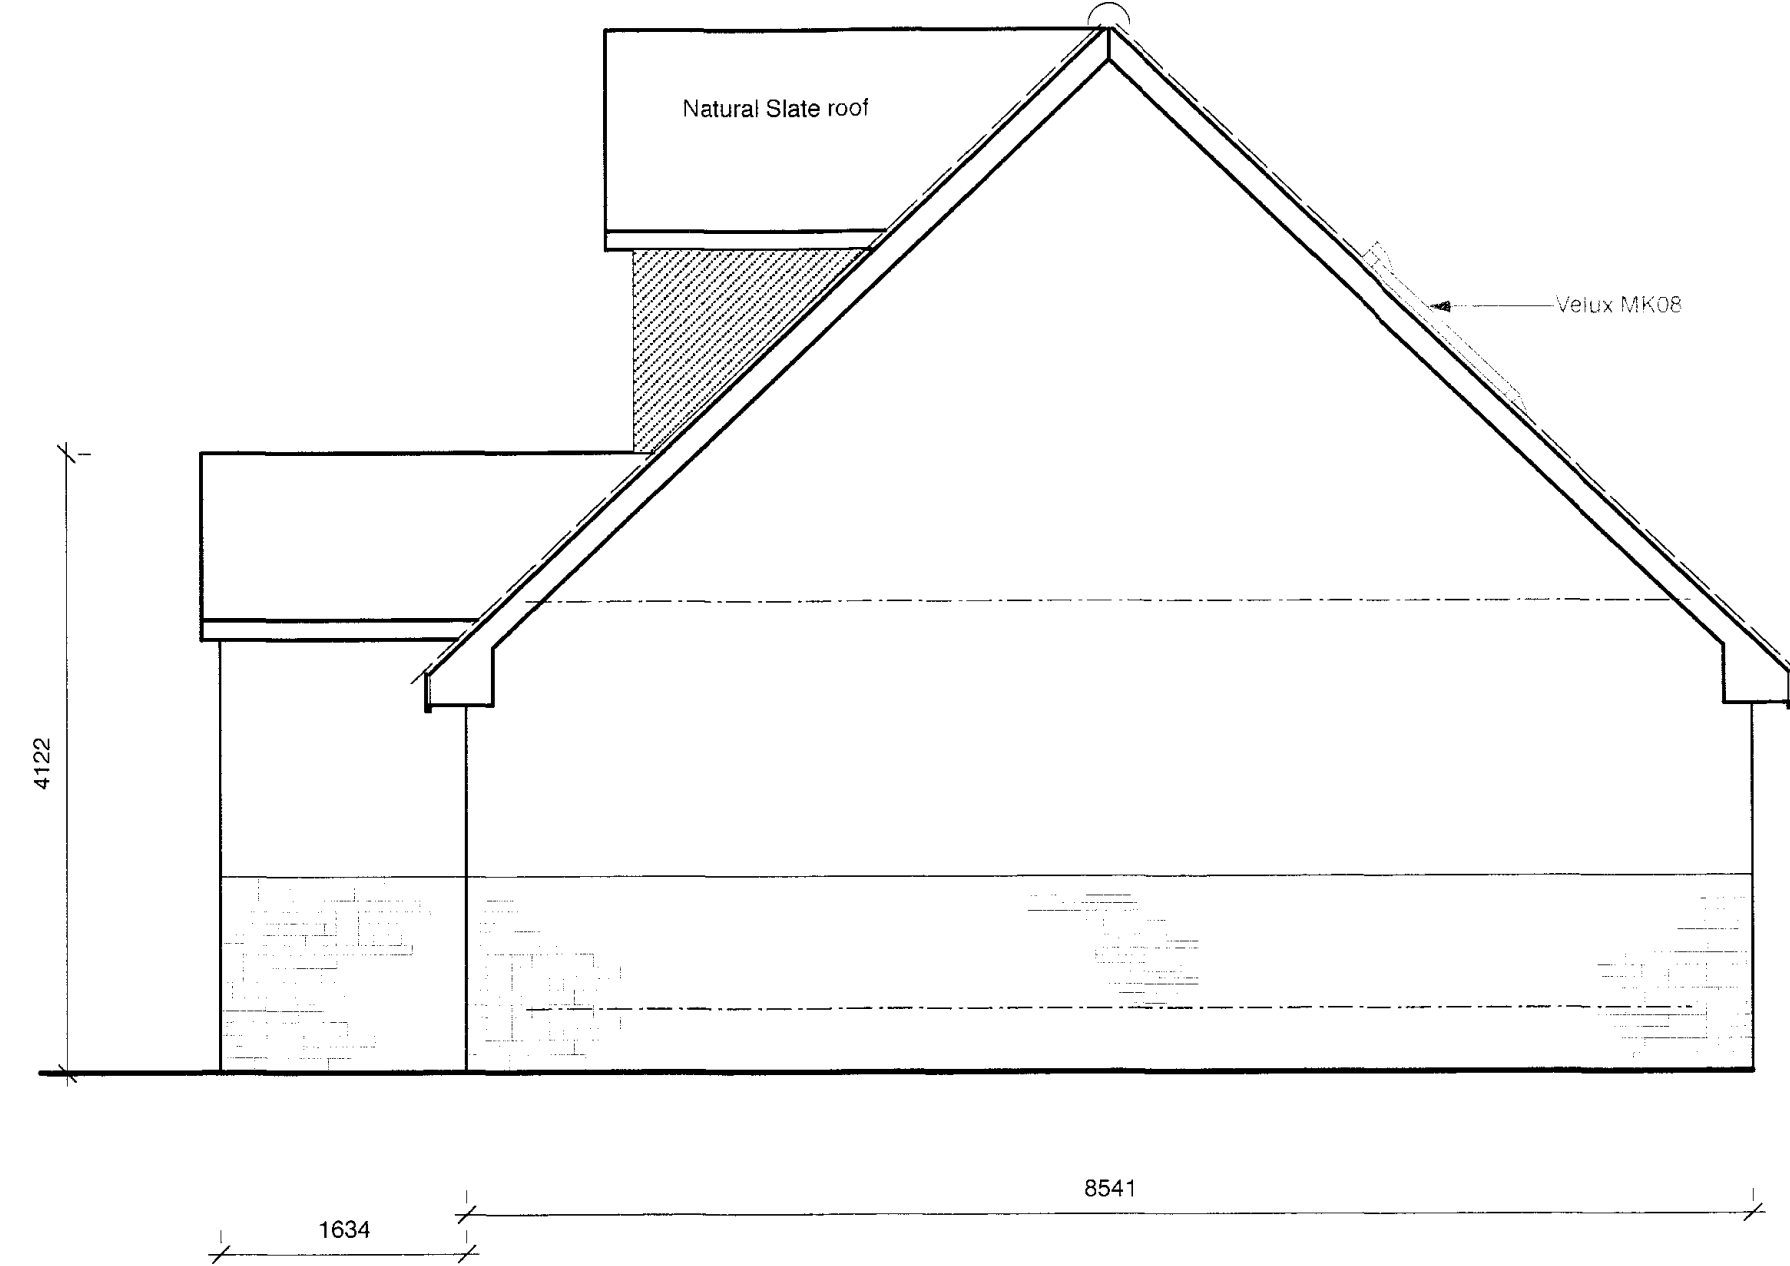

SIDE ELEVATION (NORTH EAST)

KELSALL FARM
CARR LANE
OSBALDESTON BB2 7LN

drawing number D 1174 / 23 /02

scale 1-500

issue date 27th july 2023

drawn Paul & Billy

PROPOSED ELEVATIONS