


KEY:




DENOTES 1x SURFACE MOUNTED BIRD BOX - INDICATIVE TYPE BELOW:




DENOTES 1x INTEGRATED BAT BOX - INDICATIVE TYPE BELOW:

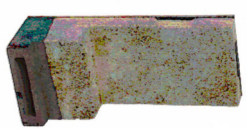

BOXES SHOULD BE AT LEAST 4 METERS FROM GROUND LEVEL ON BUILDINGS TO ENSURE TO AVOID EXPOSURE TO DIRECT SUNLIGHT. BAT BOXES SHALL BE SITED AWAY FROM ARTIFICIAL LIGHT

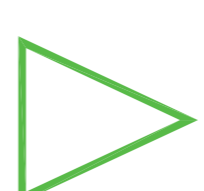

DENOTES 1x CAR CHARGING POINT

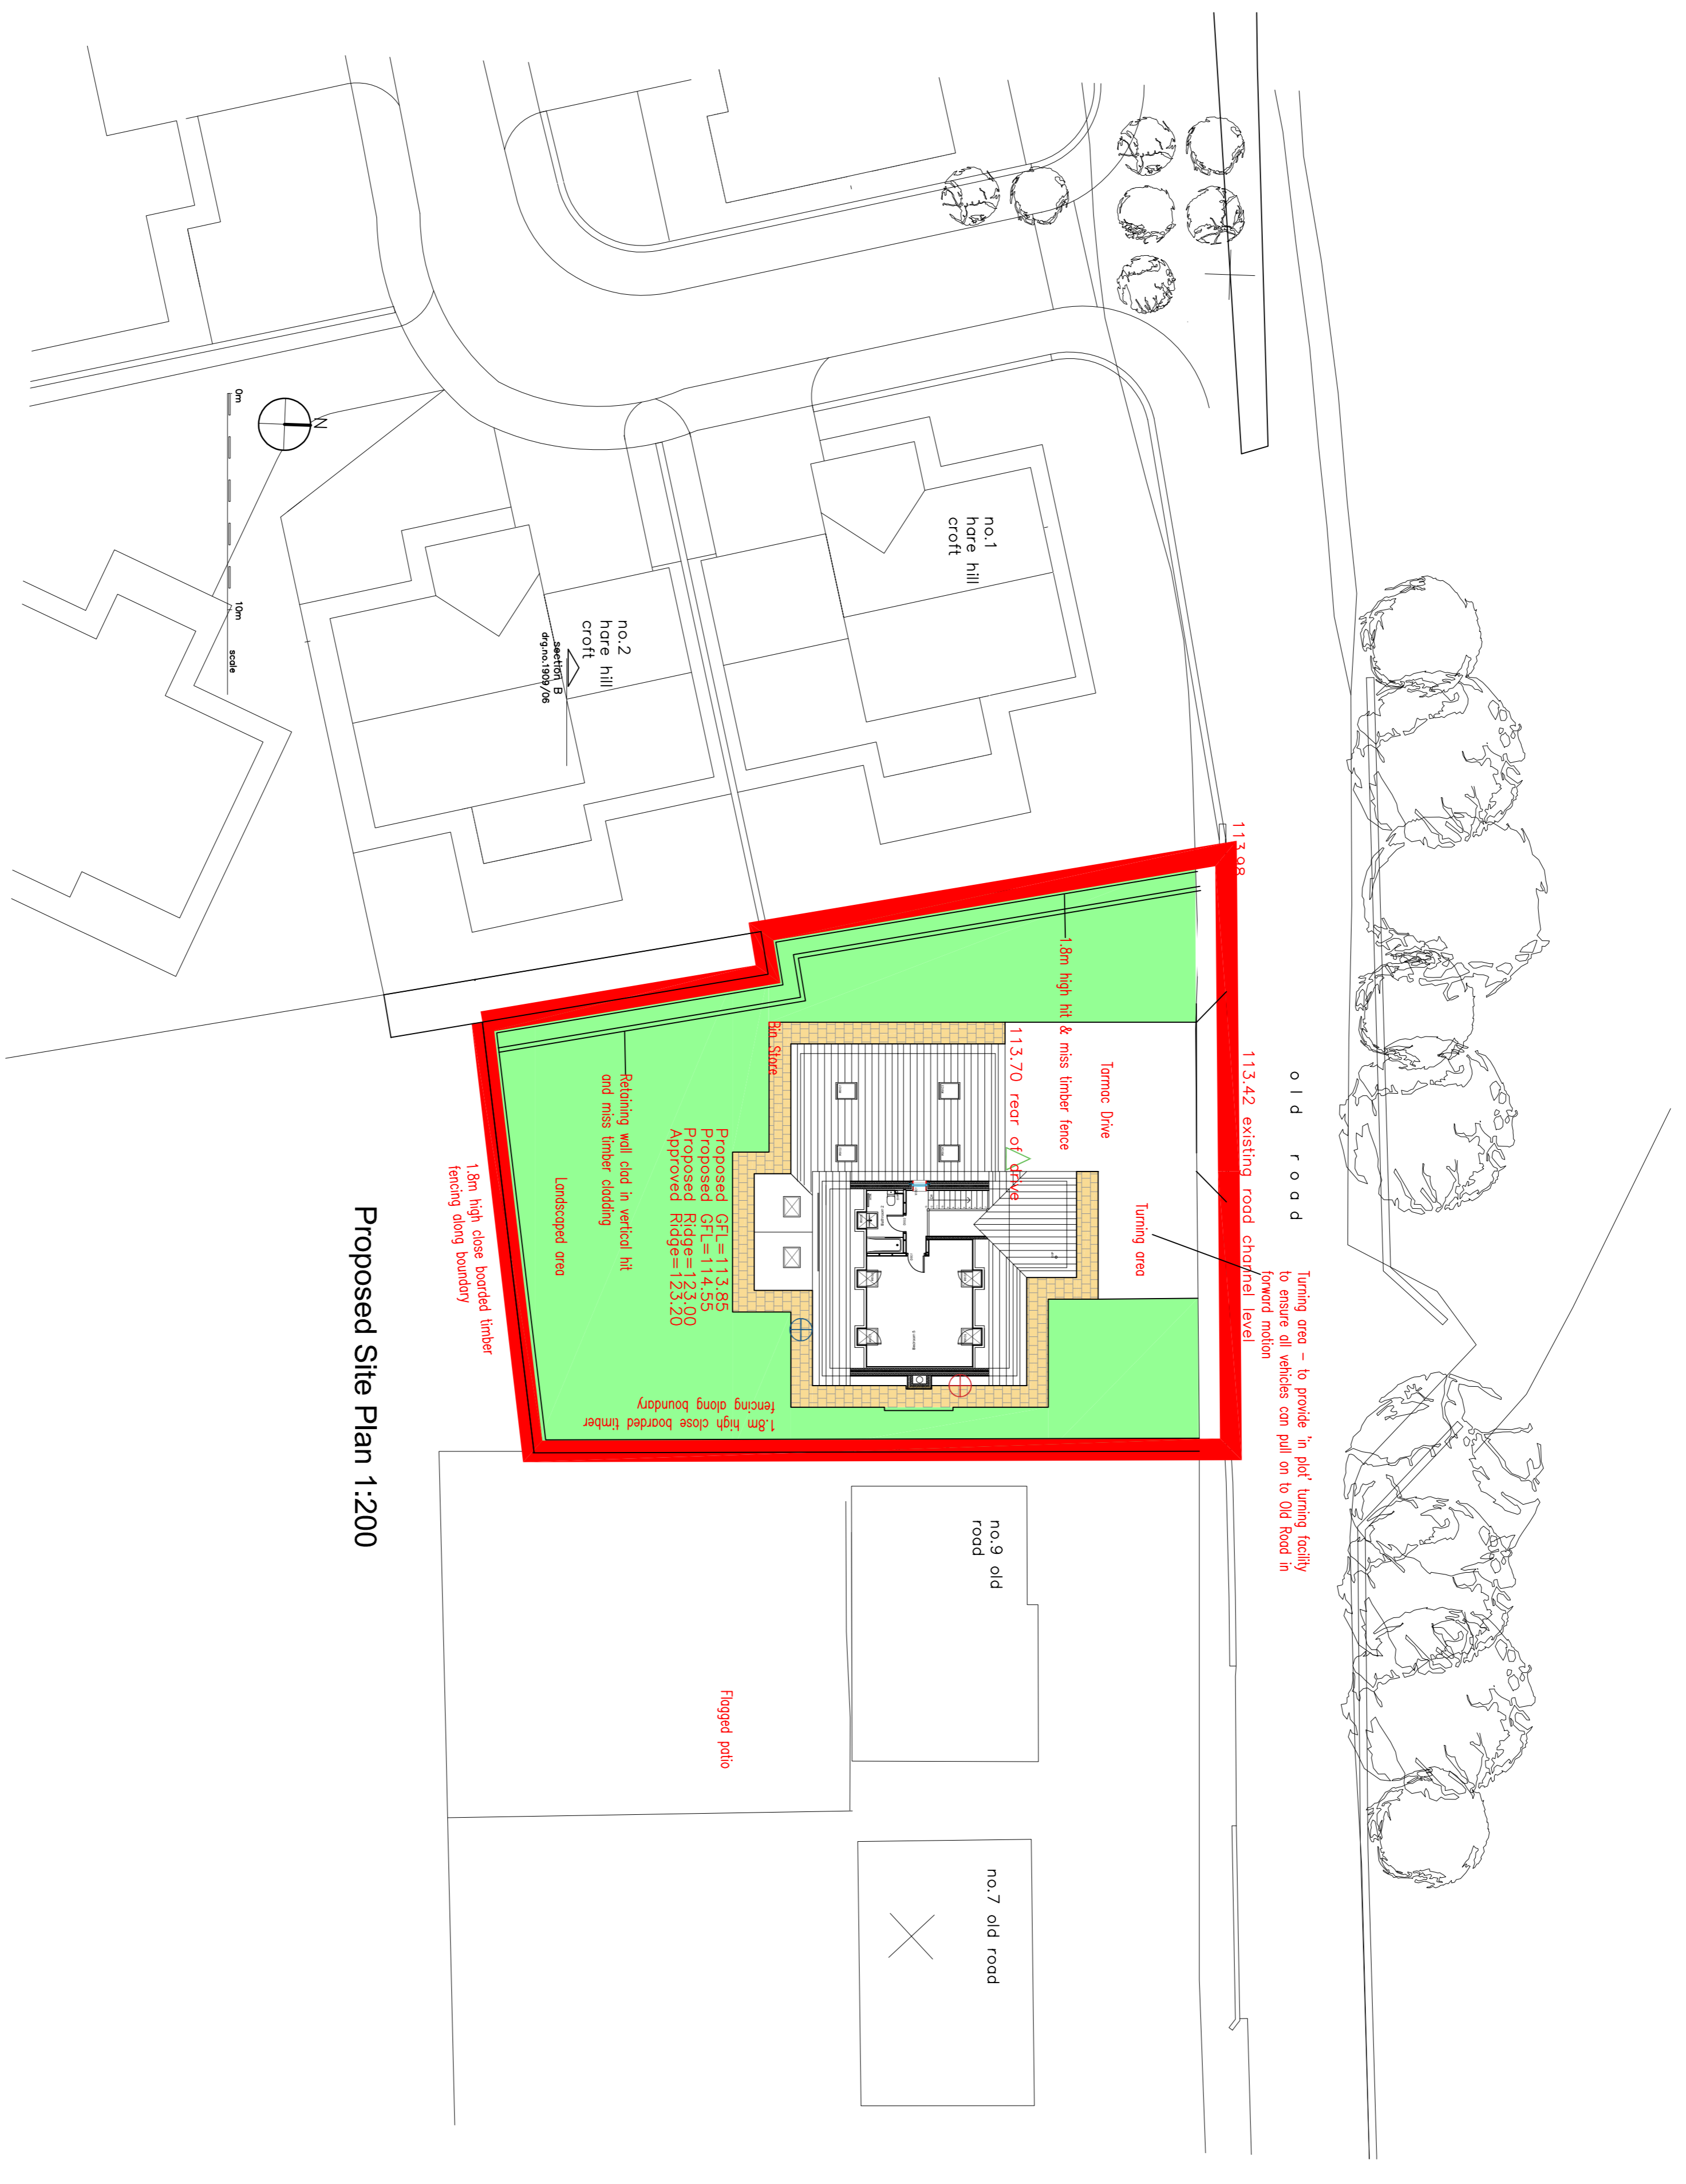

Proposed Site Plan 1:200

REV	DATE	BY	DESCRIPTION	CHECK	DATE
A	04/20	AM	Issue for planning		
			Revise position of house. Show		
TITLE: PLOT 11 - Chaburn Old Rd House type Substitution - Site Plan					
PROJECT: Residential Development Chaburn Old Road					
DRAWN BY: AM					
SCALE: 1:200					
DATE: Apr 20					
DRAWING NUMBER: COR/P011/SP					
REV: A					