




South Elevation

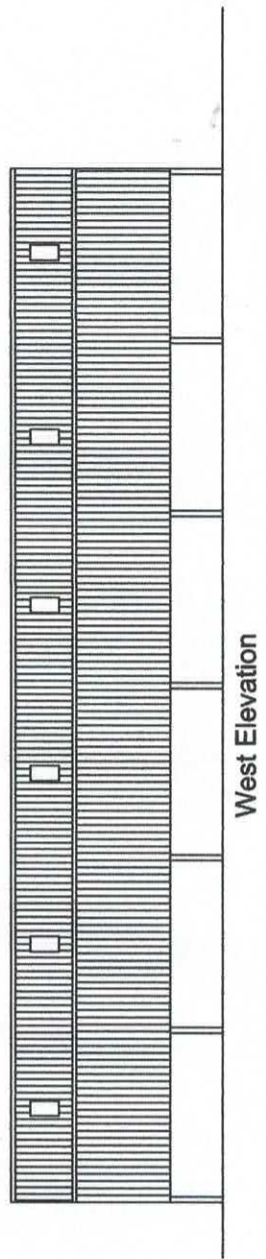


West Elevation

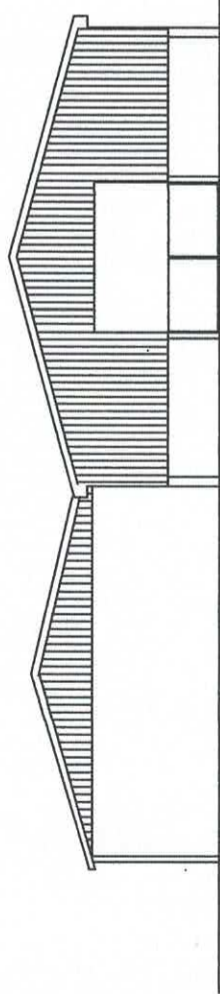


North Elevation

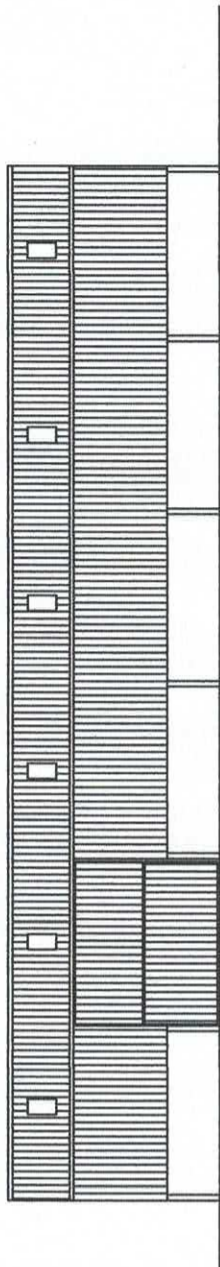


East Elevation

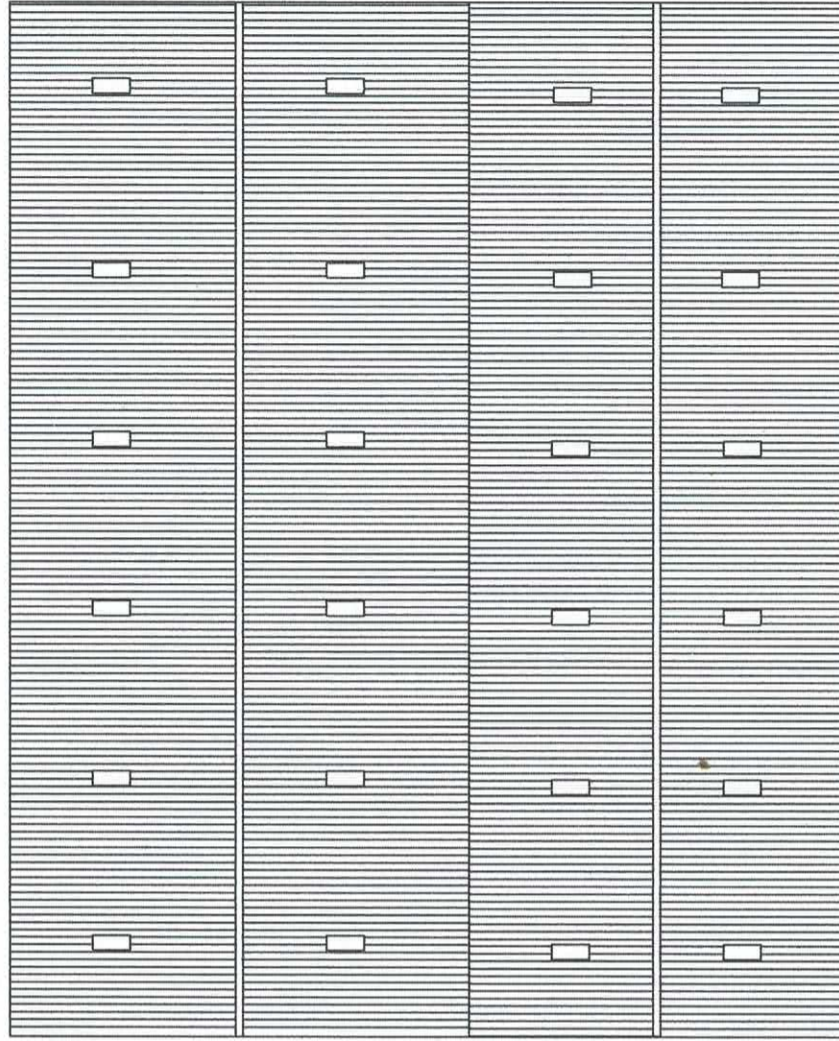

Existing Elevation / Plan Drawings
Scale 1:200 @ A3

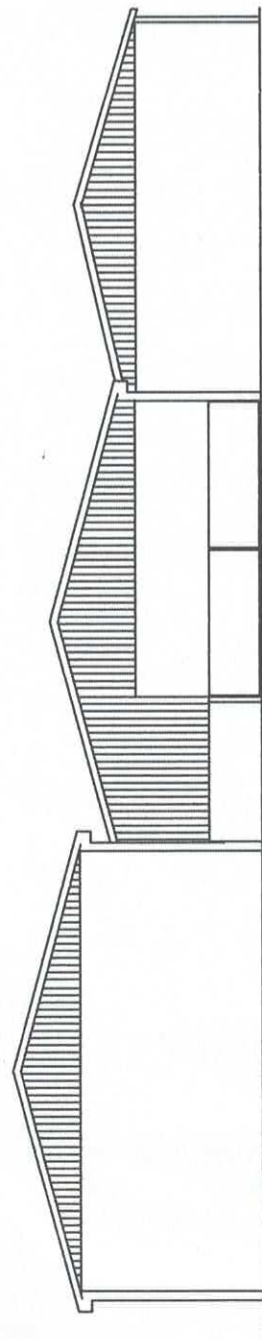


South Elevation

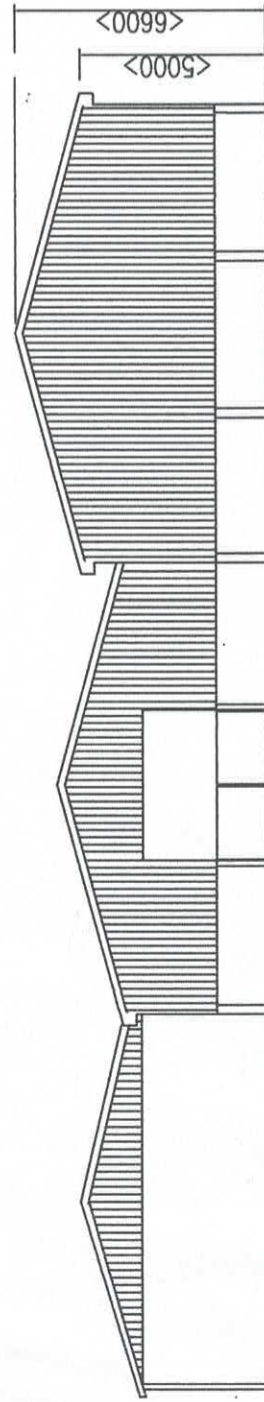


North Elevation


North Elevation

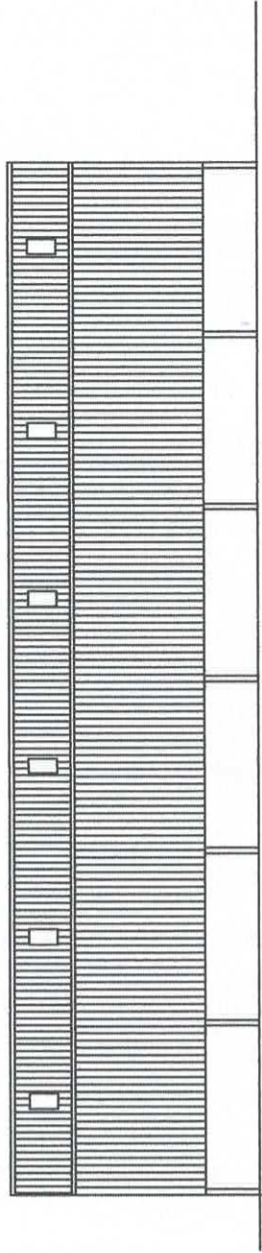

West Elevation

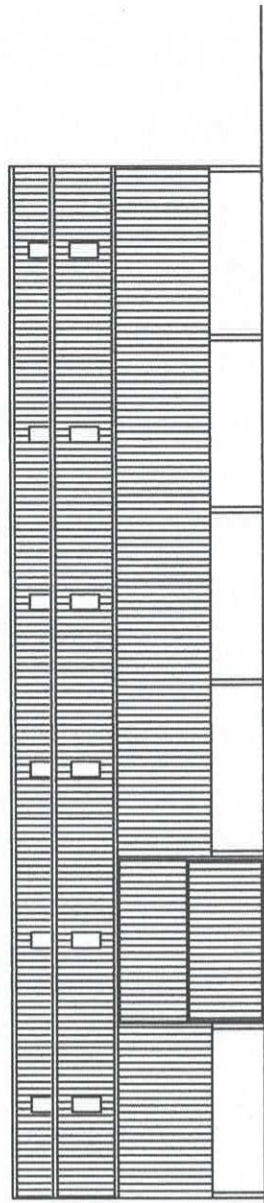

East Elevation

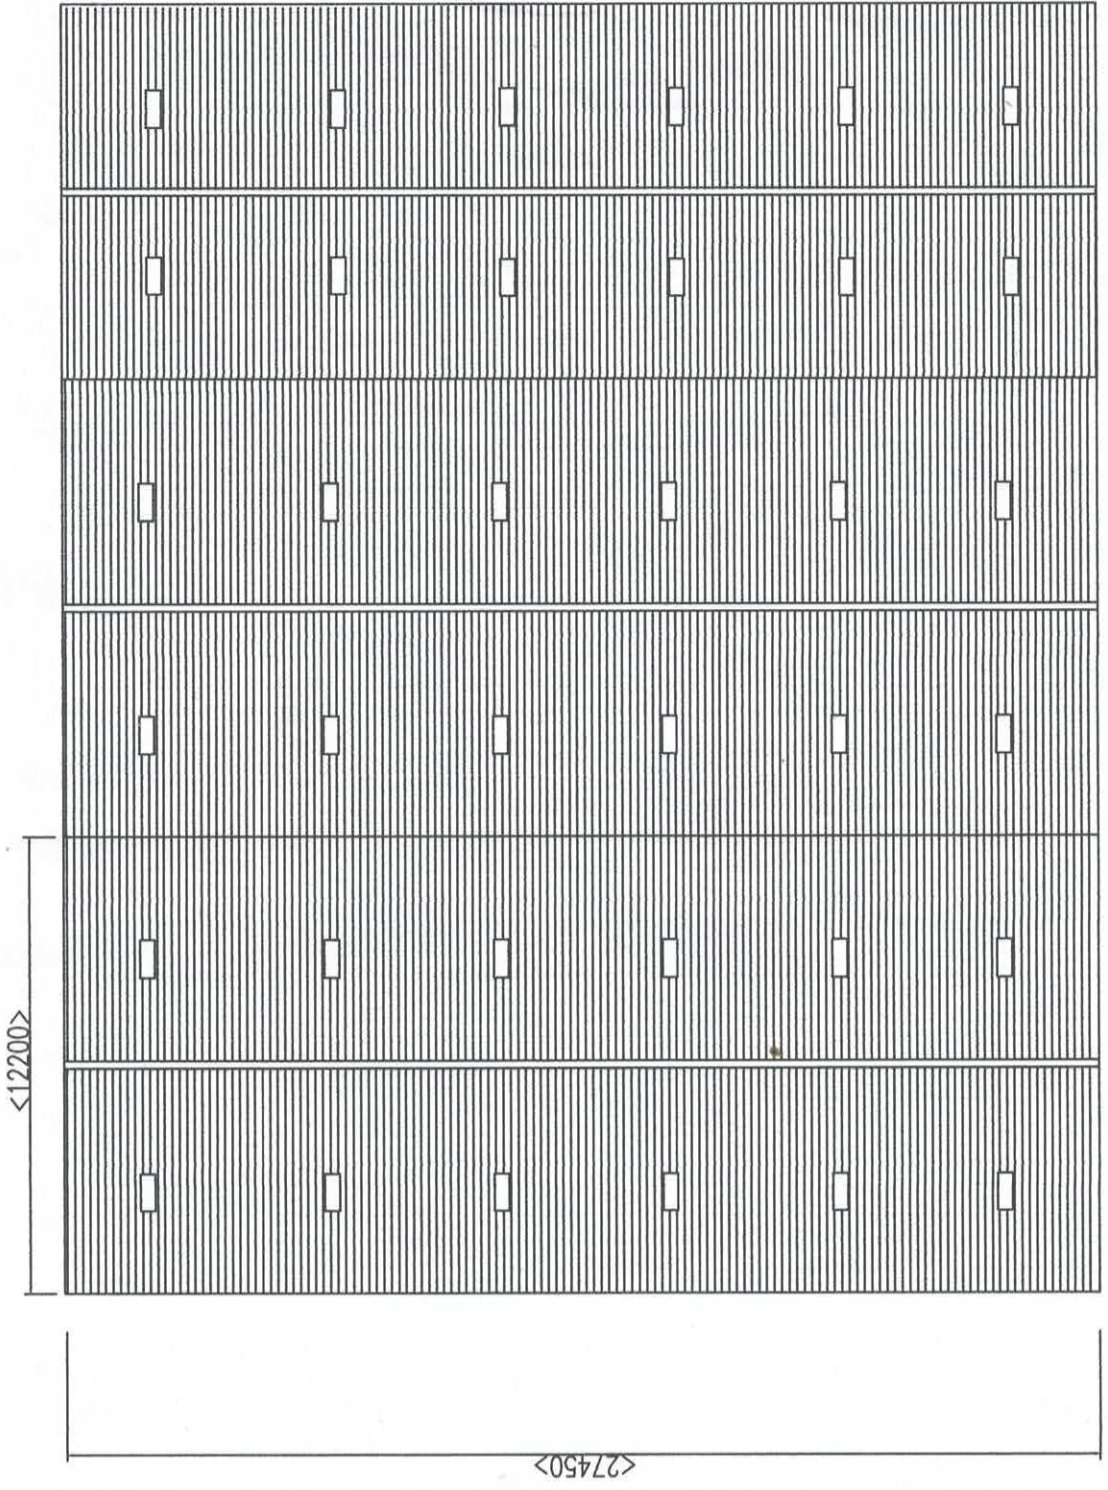

Materials:
 Walls- Precast concrete panels to 1300mm clad
 above with Yorkshire boarding
 Roof - Eternit Farmscape fibre cement
 Roof lights - GRP

Proposed Elevation / Plan Drawings
 Scale 1:200 @ A3