

Native species hedgerow (newly planted)

Existing gates

Permeable stone surface


Wire fence

Concrete

Concrete

Existing Site Plan
Scale 1: 200 @ A3



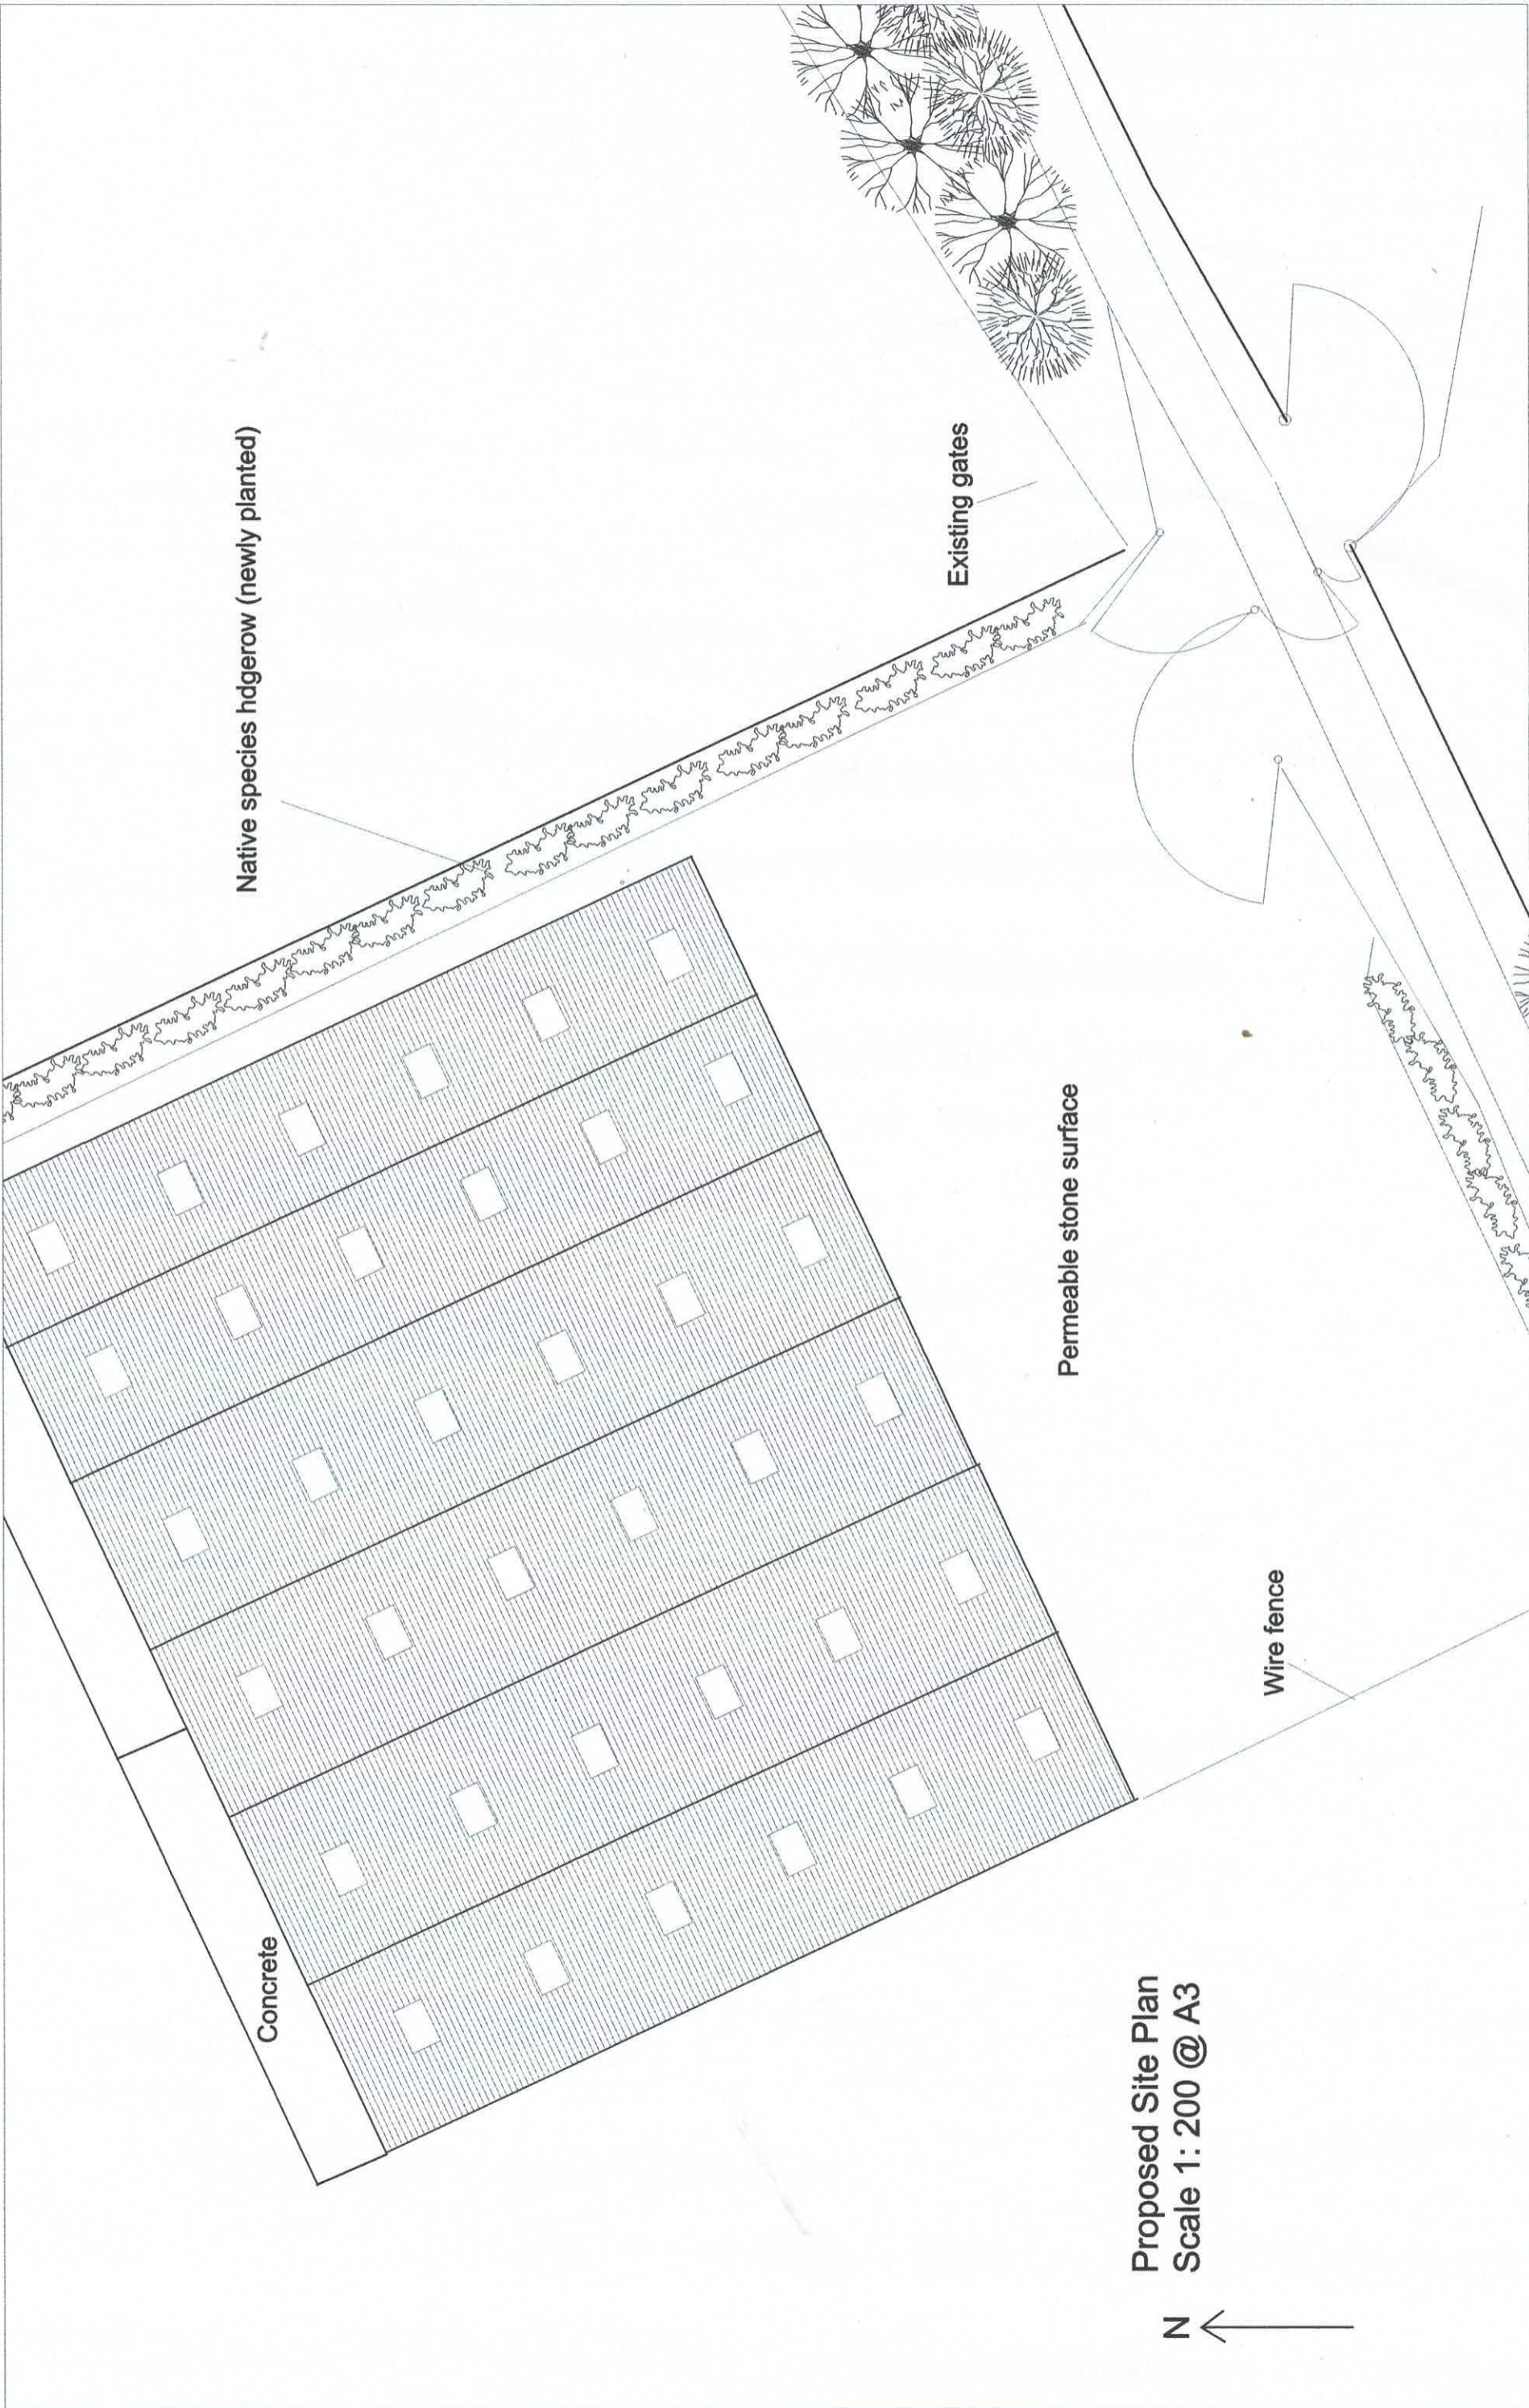

Native species hedgerow (newly planted)

Existing gates

Permeable stone surface

Wire fence

Concrete

Proposed Site Plan
Scale 1:200 @ A3

