
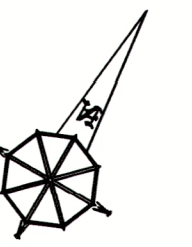
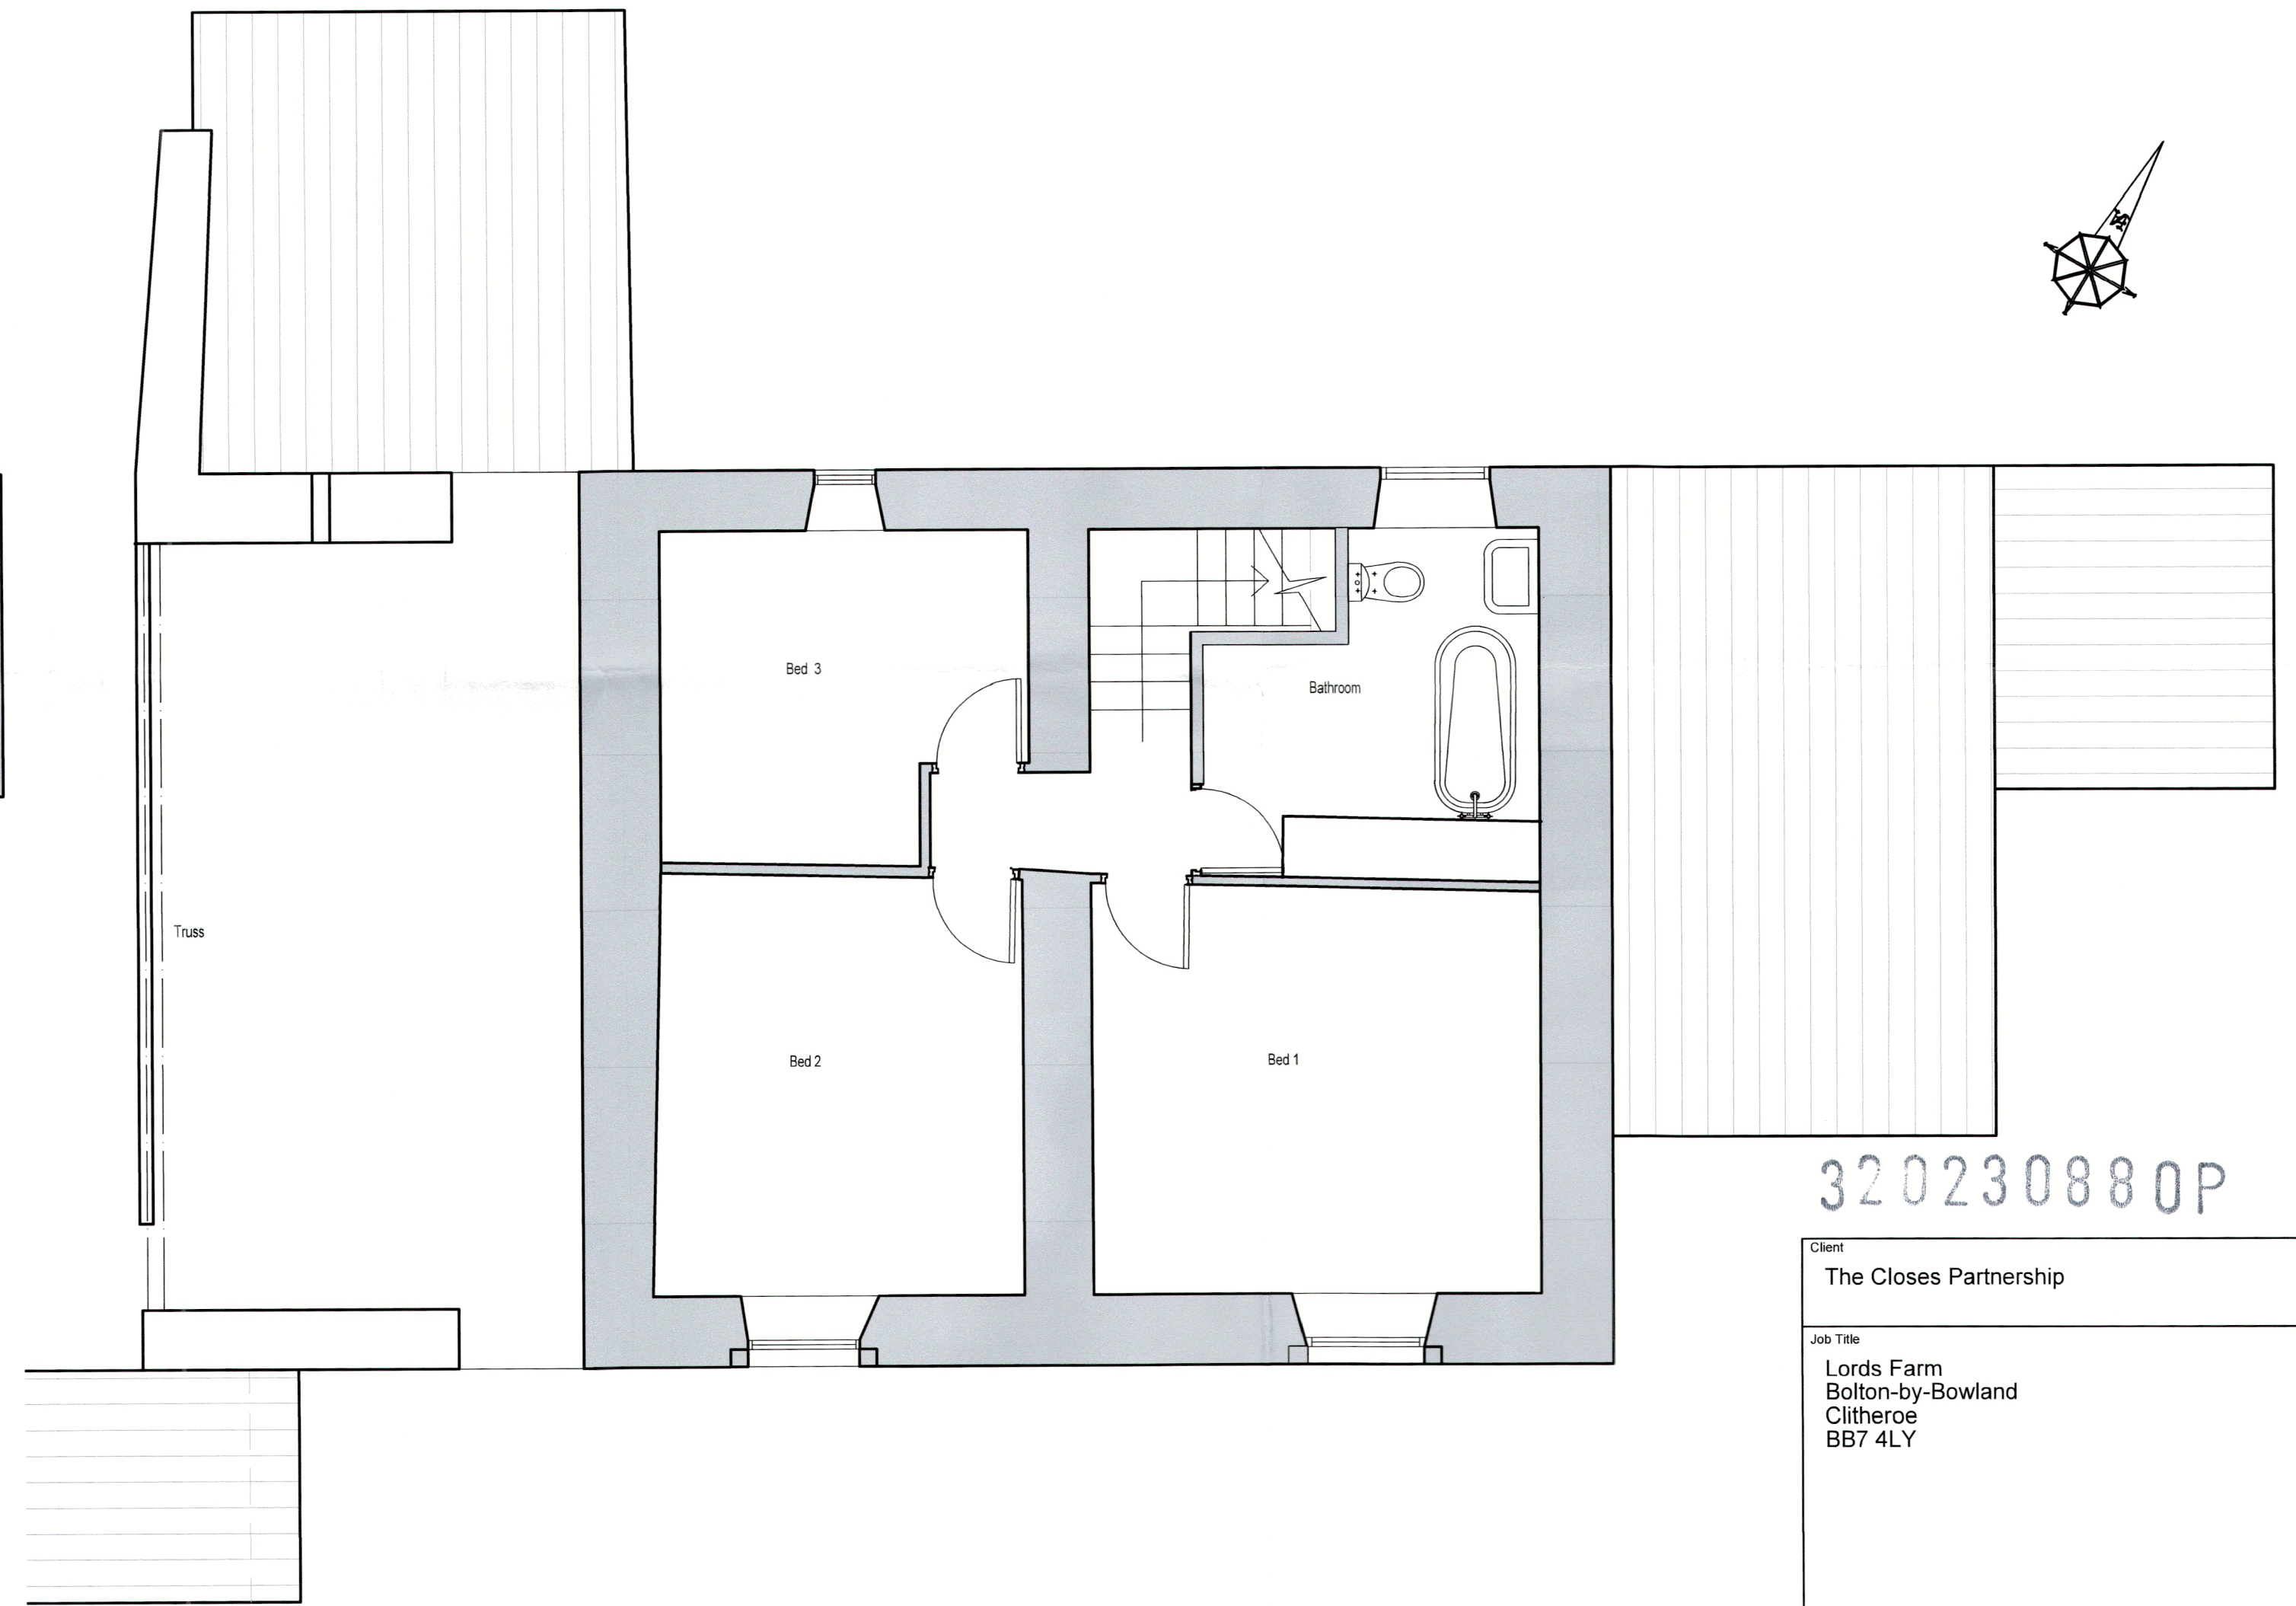
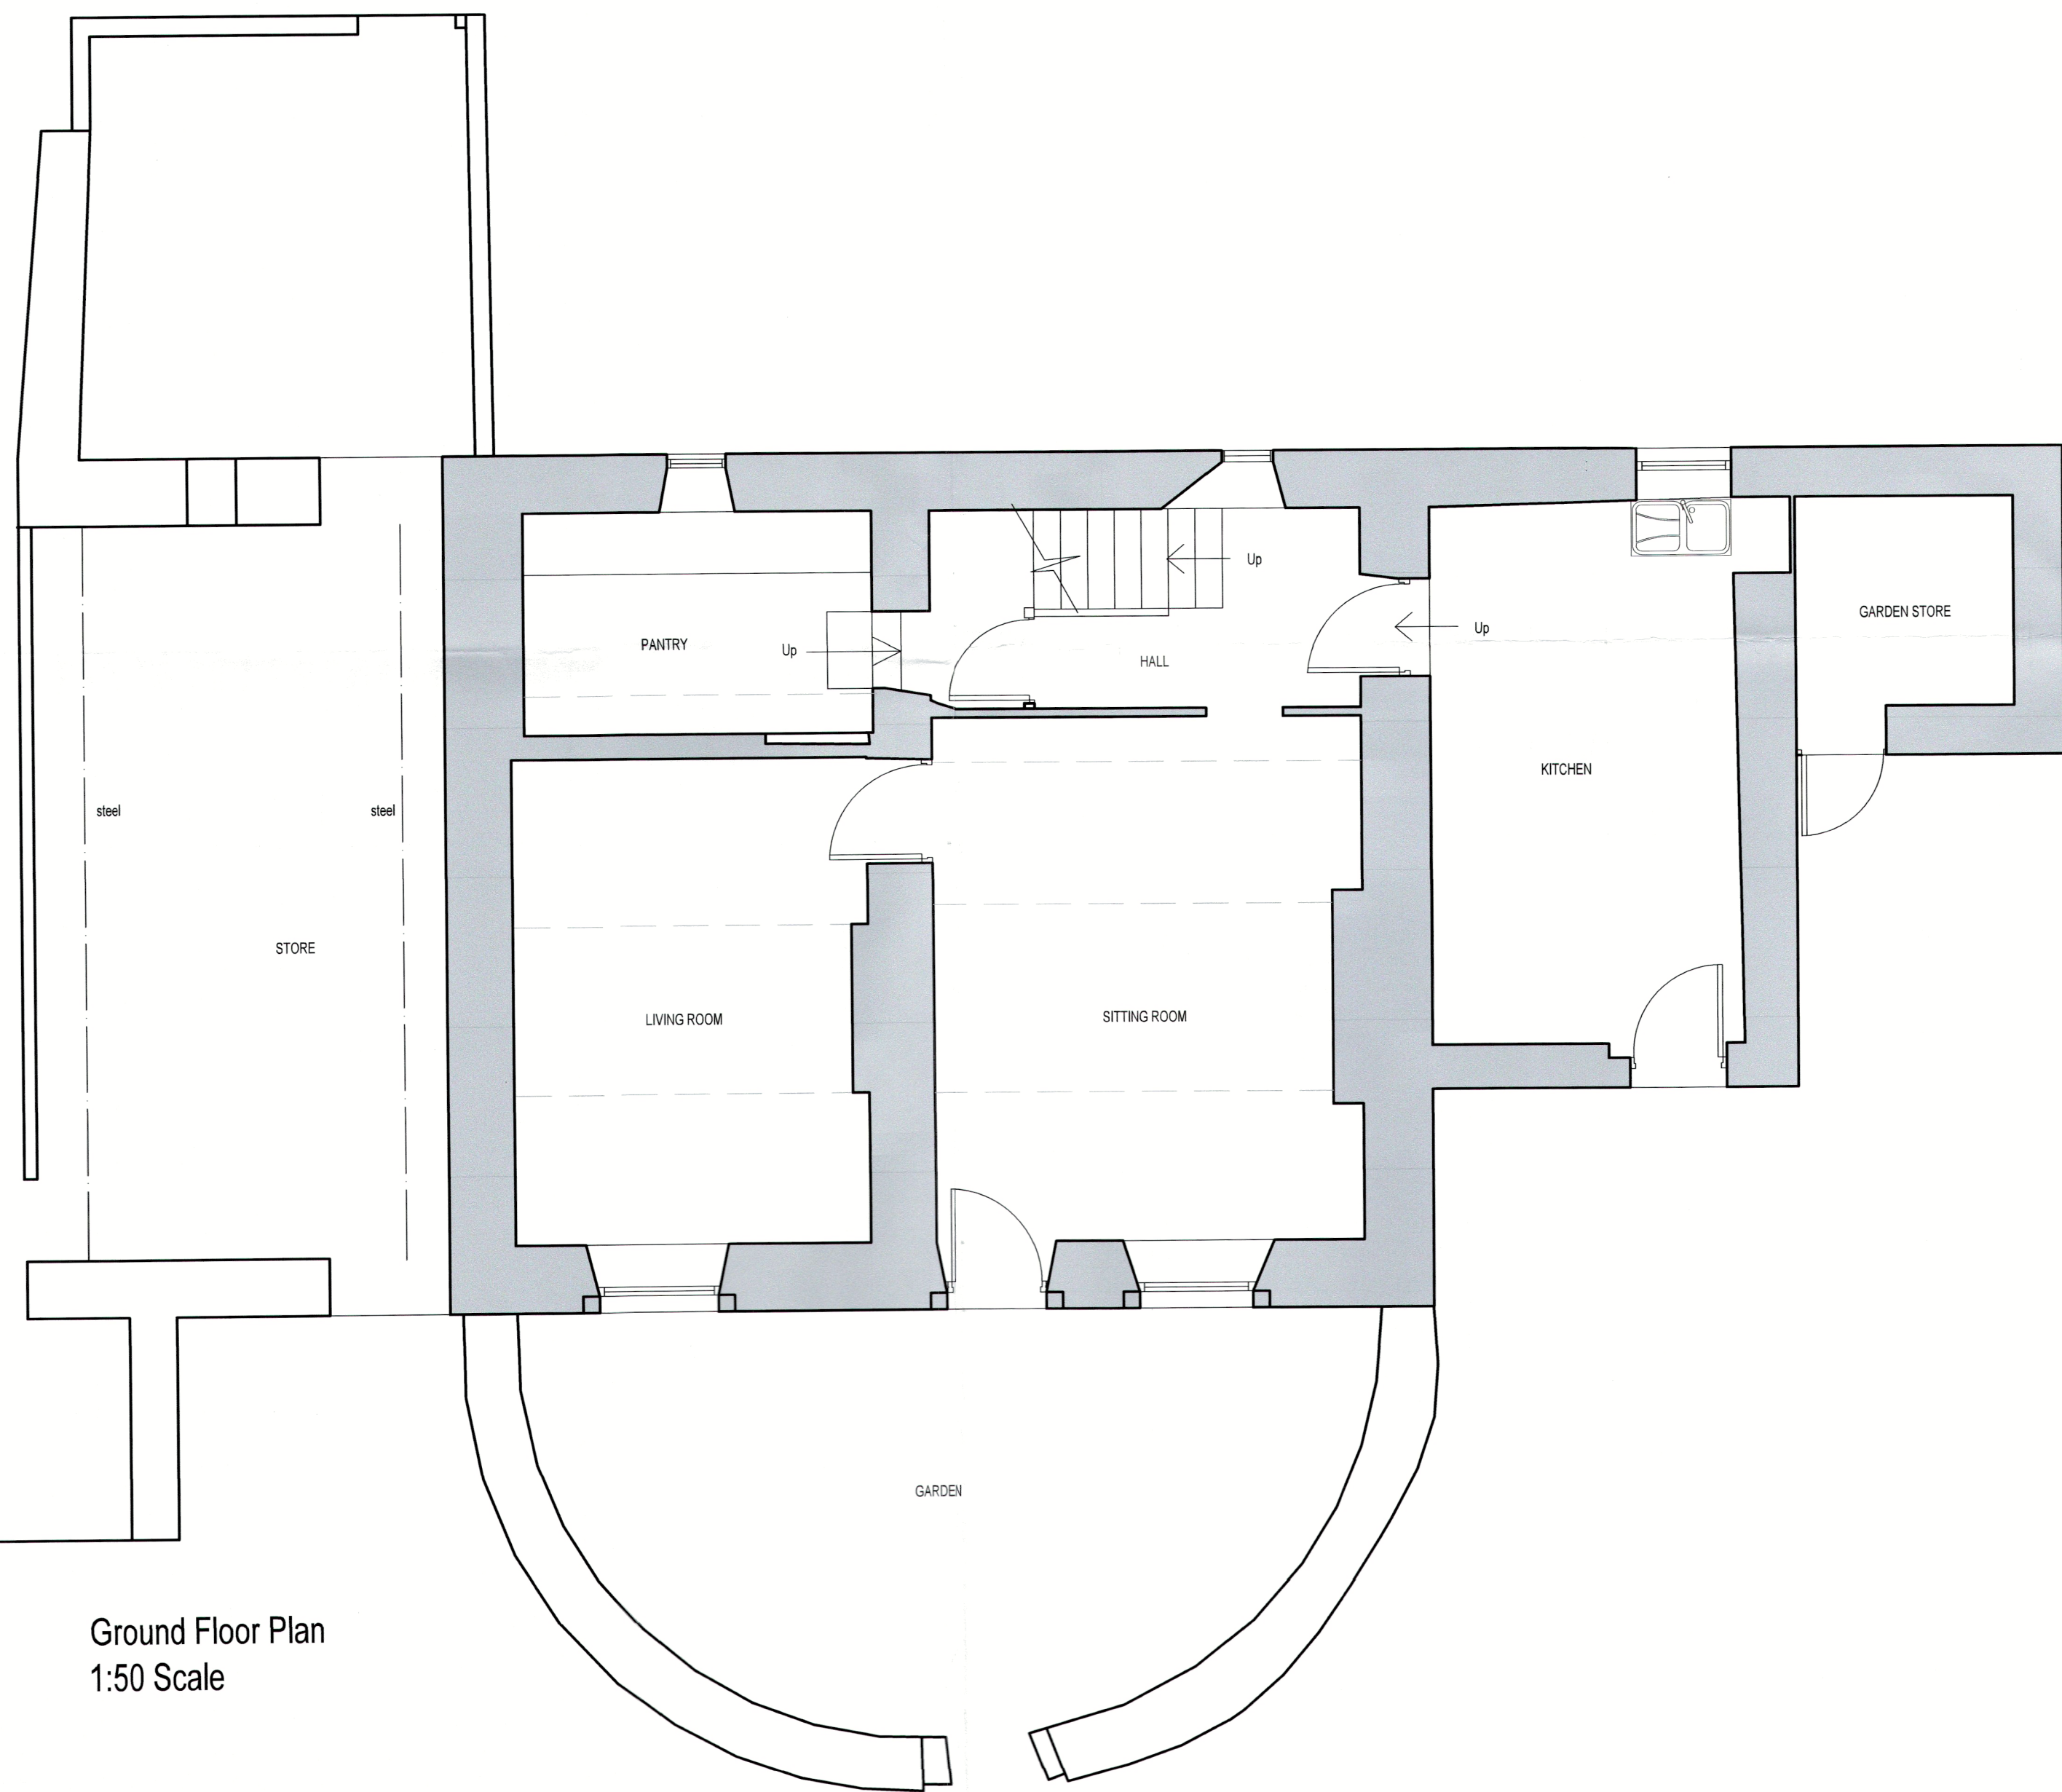
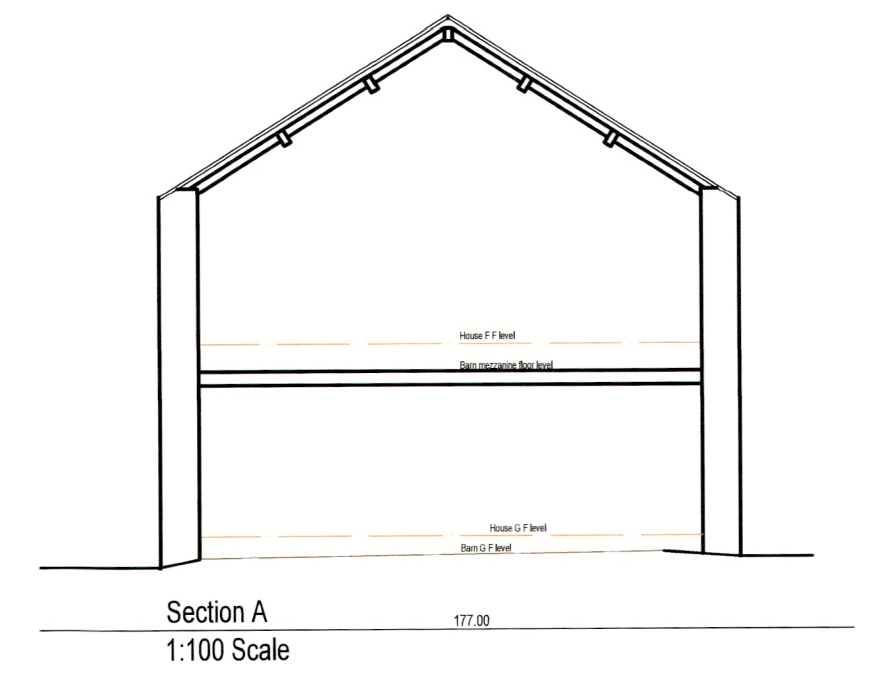


This drawing is to be read in conjunction with all relevant Architect, consultants' and specialist drawings and specifications. The Architect is to be notified of any discrepancies before proceeding. Do not scale from this drawing. All dimensions and levels are to be checked on site. This drawing is subject to copyright. All work carried out before Planning and Building Permission has been granted is at the contractors risk.

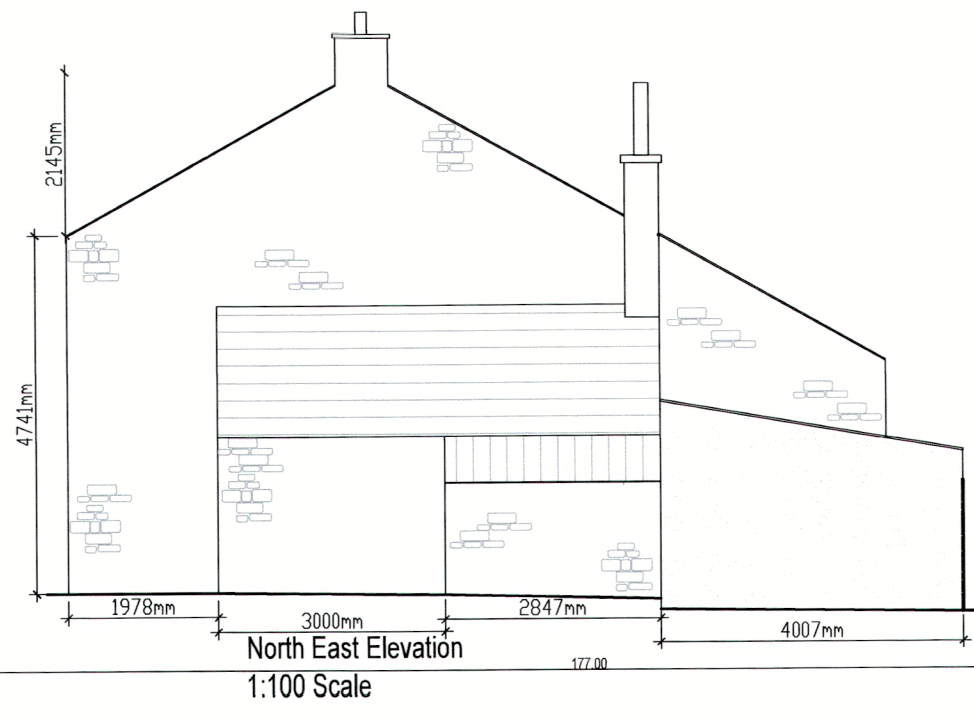

320230880P

Ground Floor Plan
1:50 Scale

First Floor Plan
1:50 Scale

Client
The Closes Partnership

Job Title
Lords Farm
Bolton-by-Bowland
Clitheroe
BB7 4LY

Drawing Title
Existing Farmhouse and Part Barn
Floor Plan, Elevations and Section.

Scale various @ A1	Date June 2023	Drawn LKR
-----------------------	-------------------	--------------

spa
ARCHITECTS

SUNDERLAND PEACOCK & ASSOCIATES LTD.
HAZELMEERE, PIMLICO ROAD, CLITHEROE,
LANCASHIRE, BB7 2AG
T 01200 423176 F 01200 427328
E info@sunderlandpeacock.com
www.sunderlandpeacock.com

6905 -02 A