


This drawing is to be read in conjunction with all relevant Architect, consultant and specialist drawings and specifications. The Architect is to be notified of any discrepancies before proceeding. Do not scale from this drawing. All dimensions and levels are to be checked on site. This drawing is subject to copyright. All work carried out before Planning and Building Permission has been granted is at the contractor/client's risk.

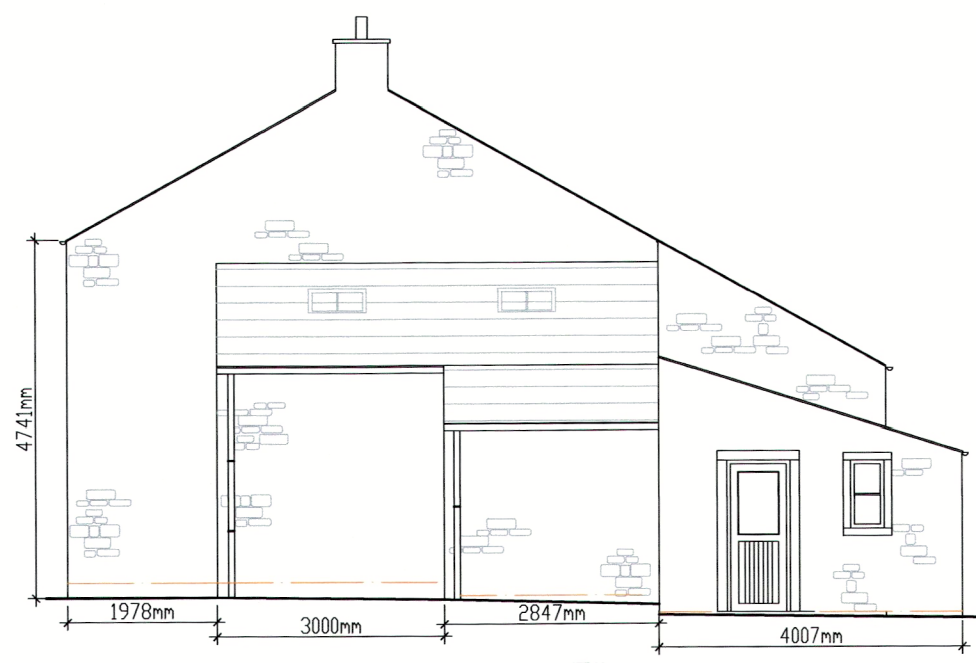


South East Elevation
1:100 Scale




North East Elevation
1:100 Scale




North West Elevation
1:100 Scale

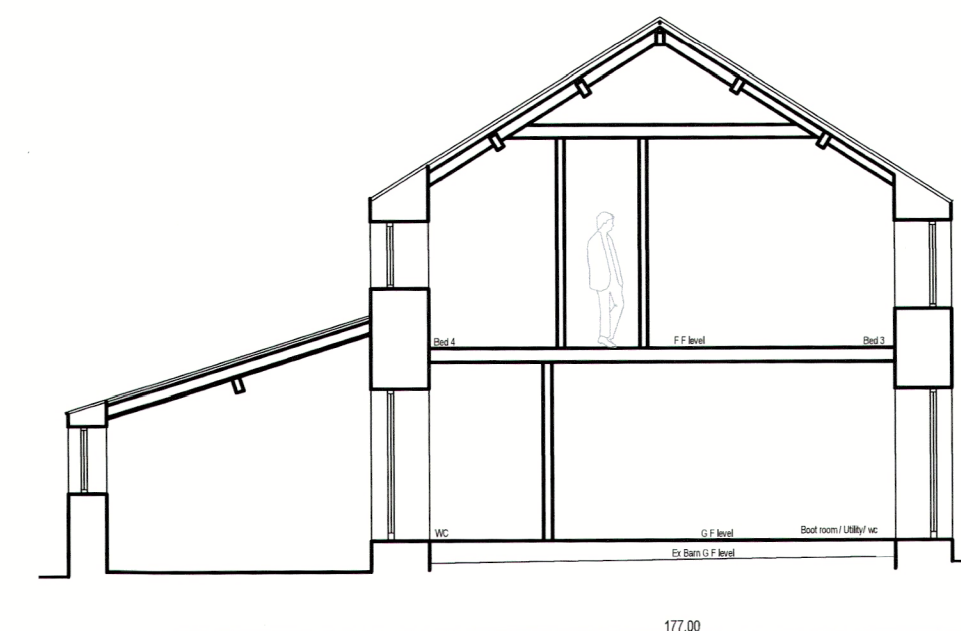


Section A
1:100 Scale

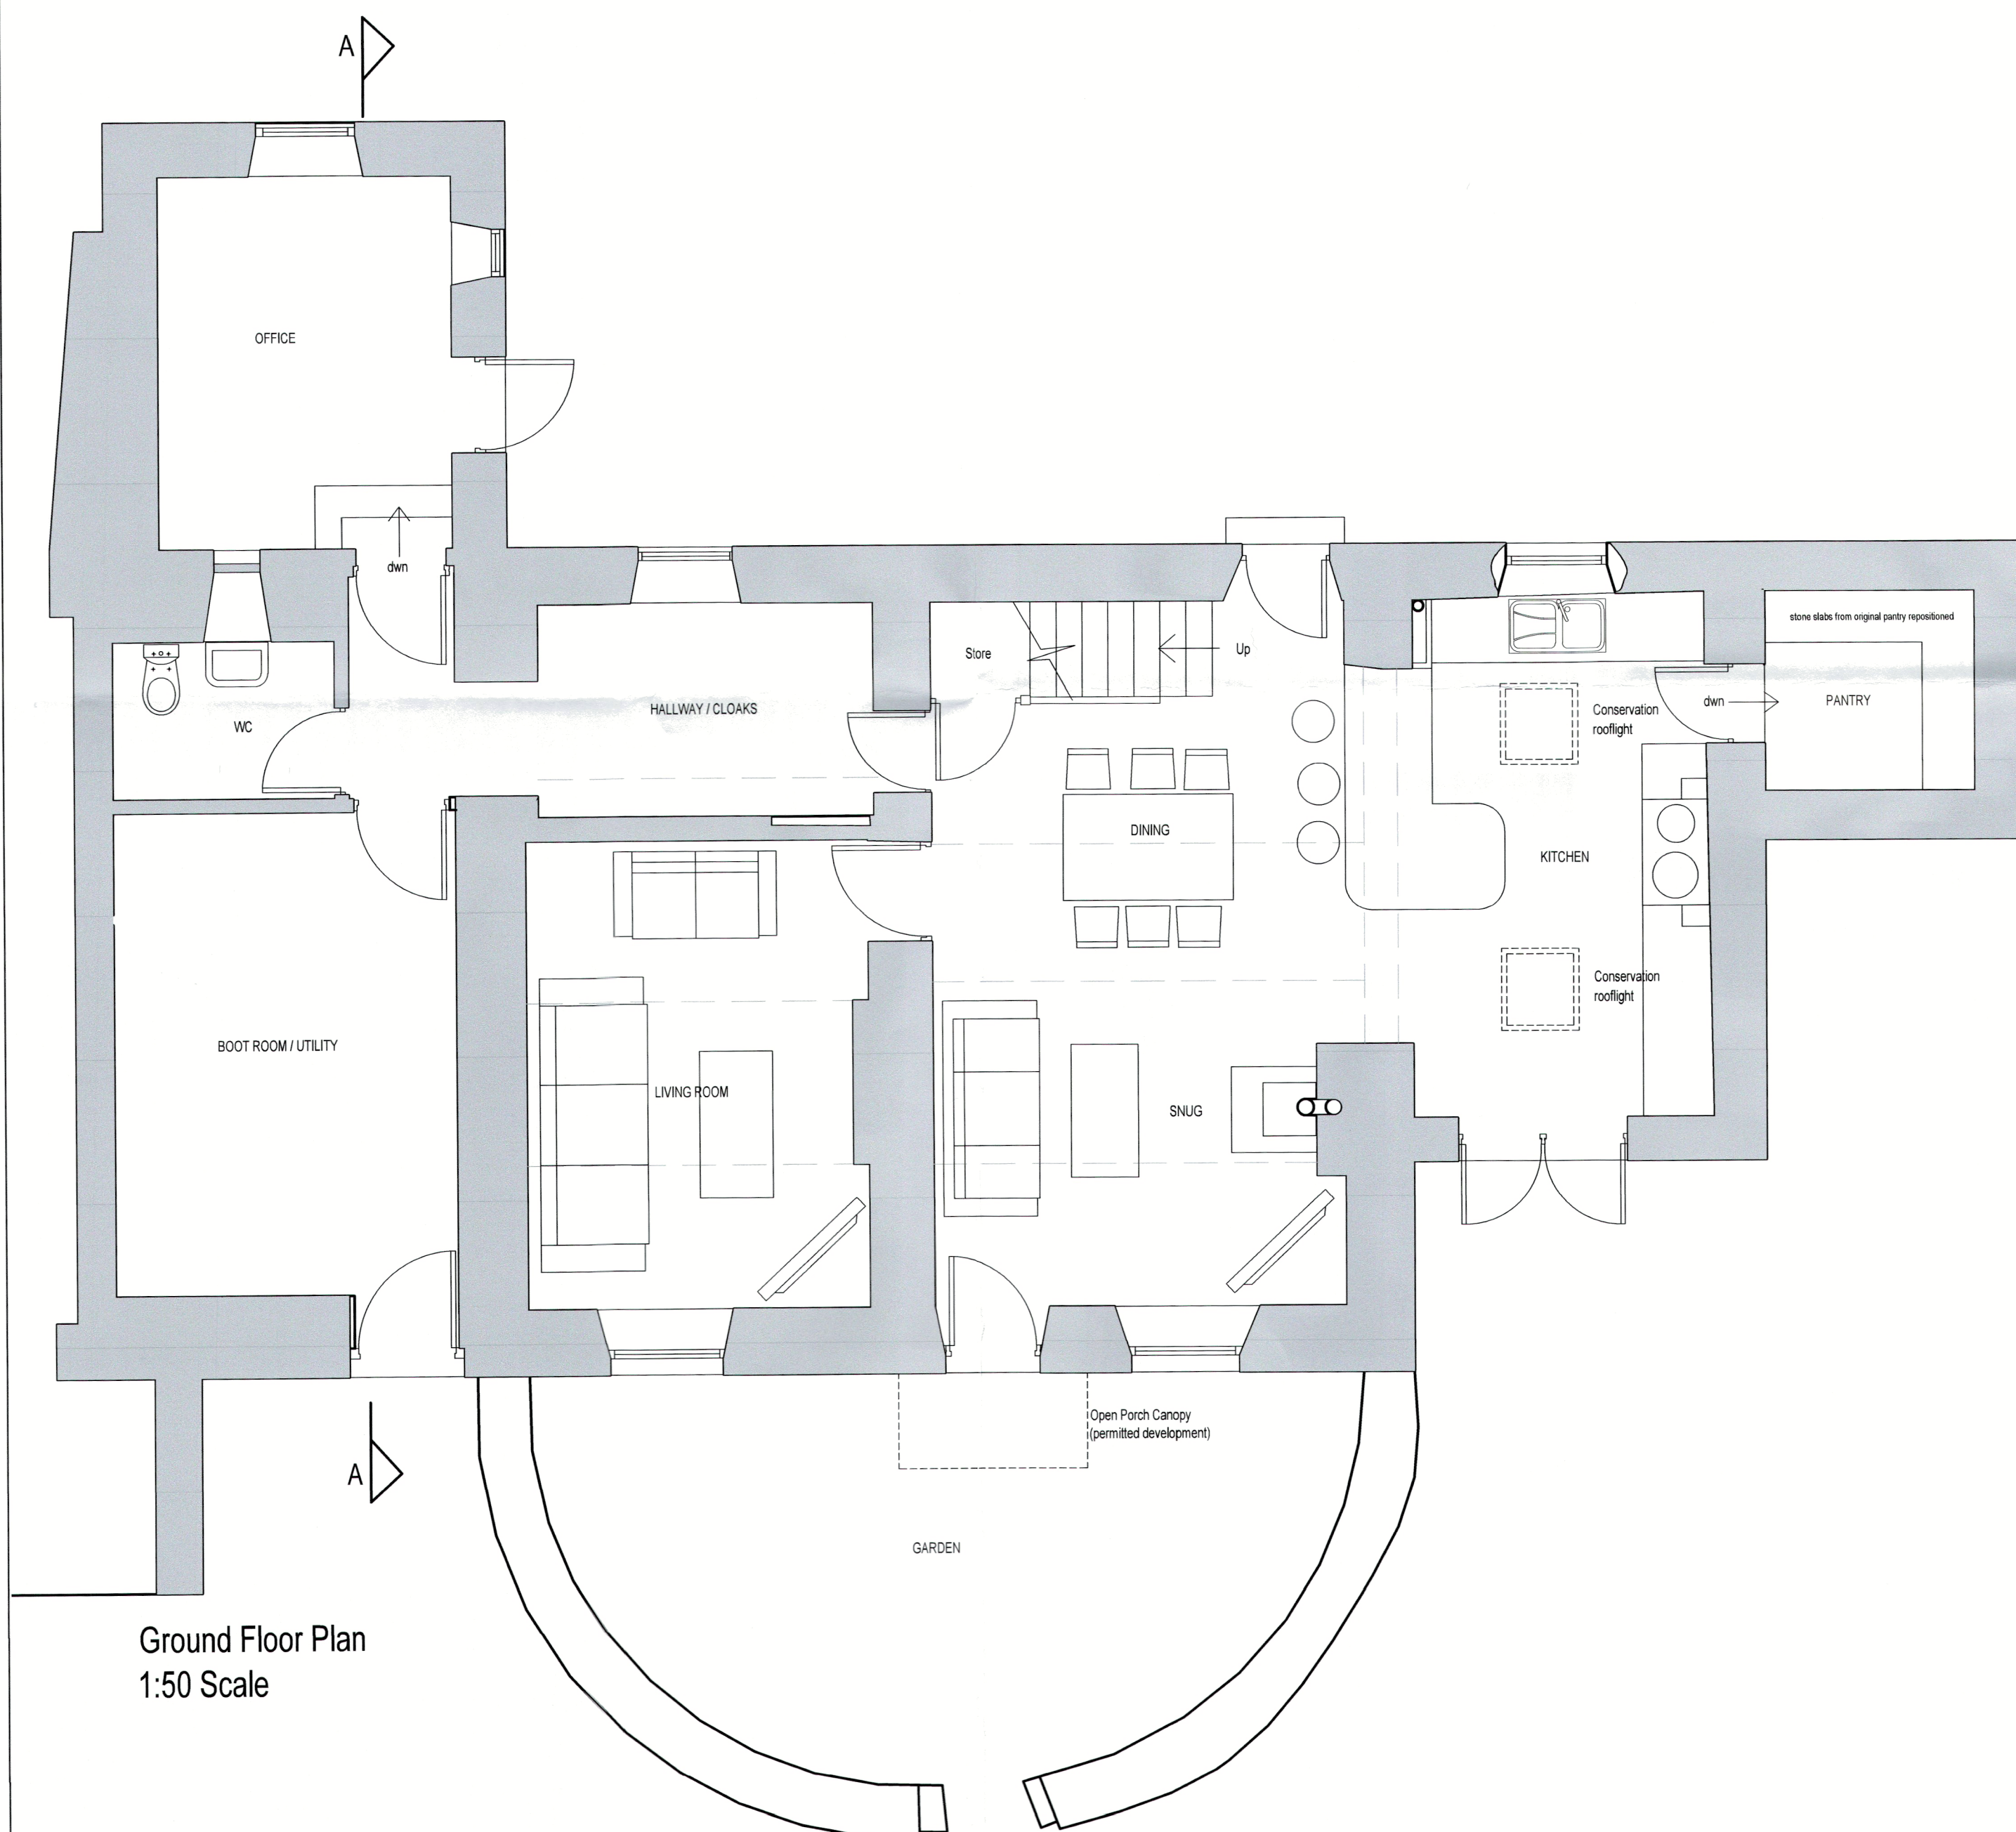

Ground Floor Plan
1:50 Scale

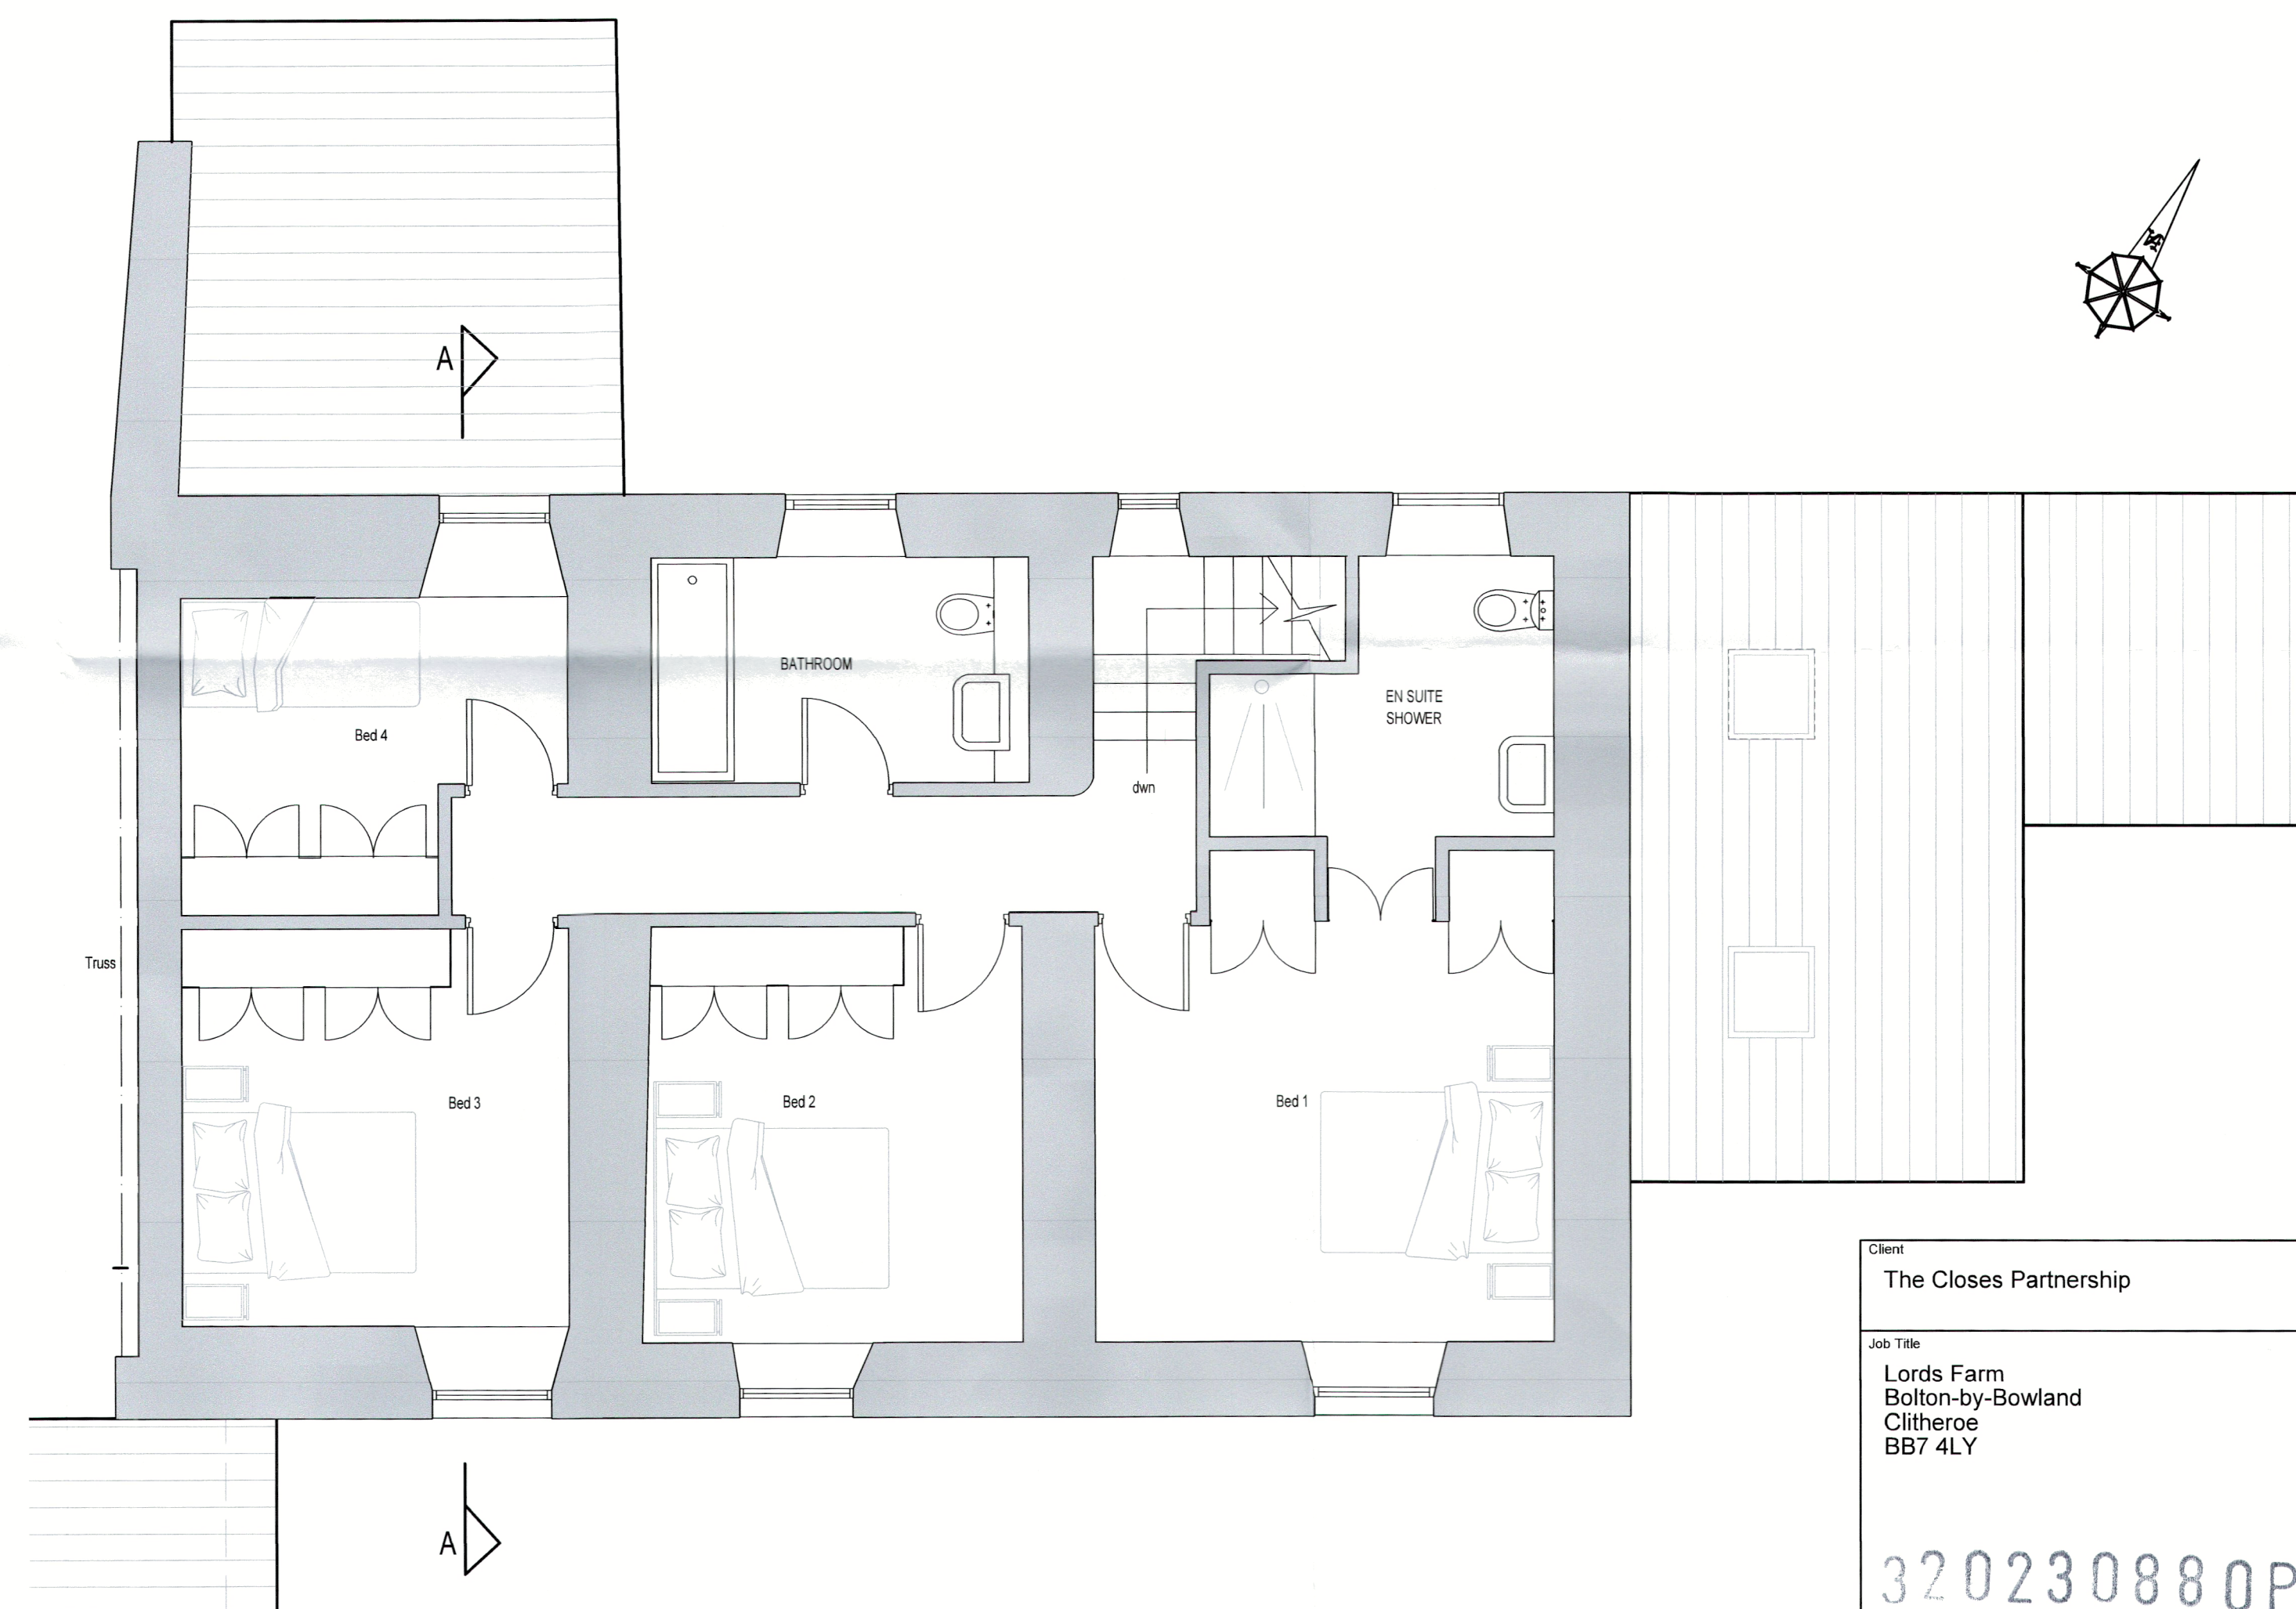

First Floor Plan
1:50 Scale

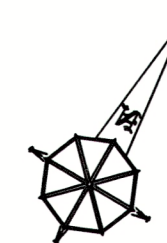

Client
The Closes Partnership

Job Title
Lords Farm
Bolton-by-Bowland
Clitheroe
BB7 4LY

320230880P

Drawing Title
Proposed Floor Plans, Elevations and Section

Scale
various @ A1

Date
Aug 2023

Drawn
LKR

spa
ARCHITECTS
SUNDERLAND PEACOCK
SUNDERLAND PEACOCK & ASSOCIATES LTD.
HAZELMERE, PIMICO ROAD, CLITHEROE
LANCASHIRE, BB7 2AG
T: 01200 427179 F: 01200 427328
E: info@sunderlandpeacock.com
www.sunderlandpeacock.com



6905 - 03 B