

 


This drawing is to be read in conjunction with all relevant Architect, consultants' and specialist drawings and specifications. The Architect is to be notified of any discrepancies before proceeding. Do not scale from this drawing. All dimensions and levels are to be checked on site. This drawing is subject to copyright. All work carried out before Planning and Building Permission has been granted is at the contractor's risk.

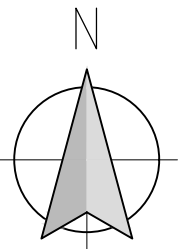

1:200 Scale

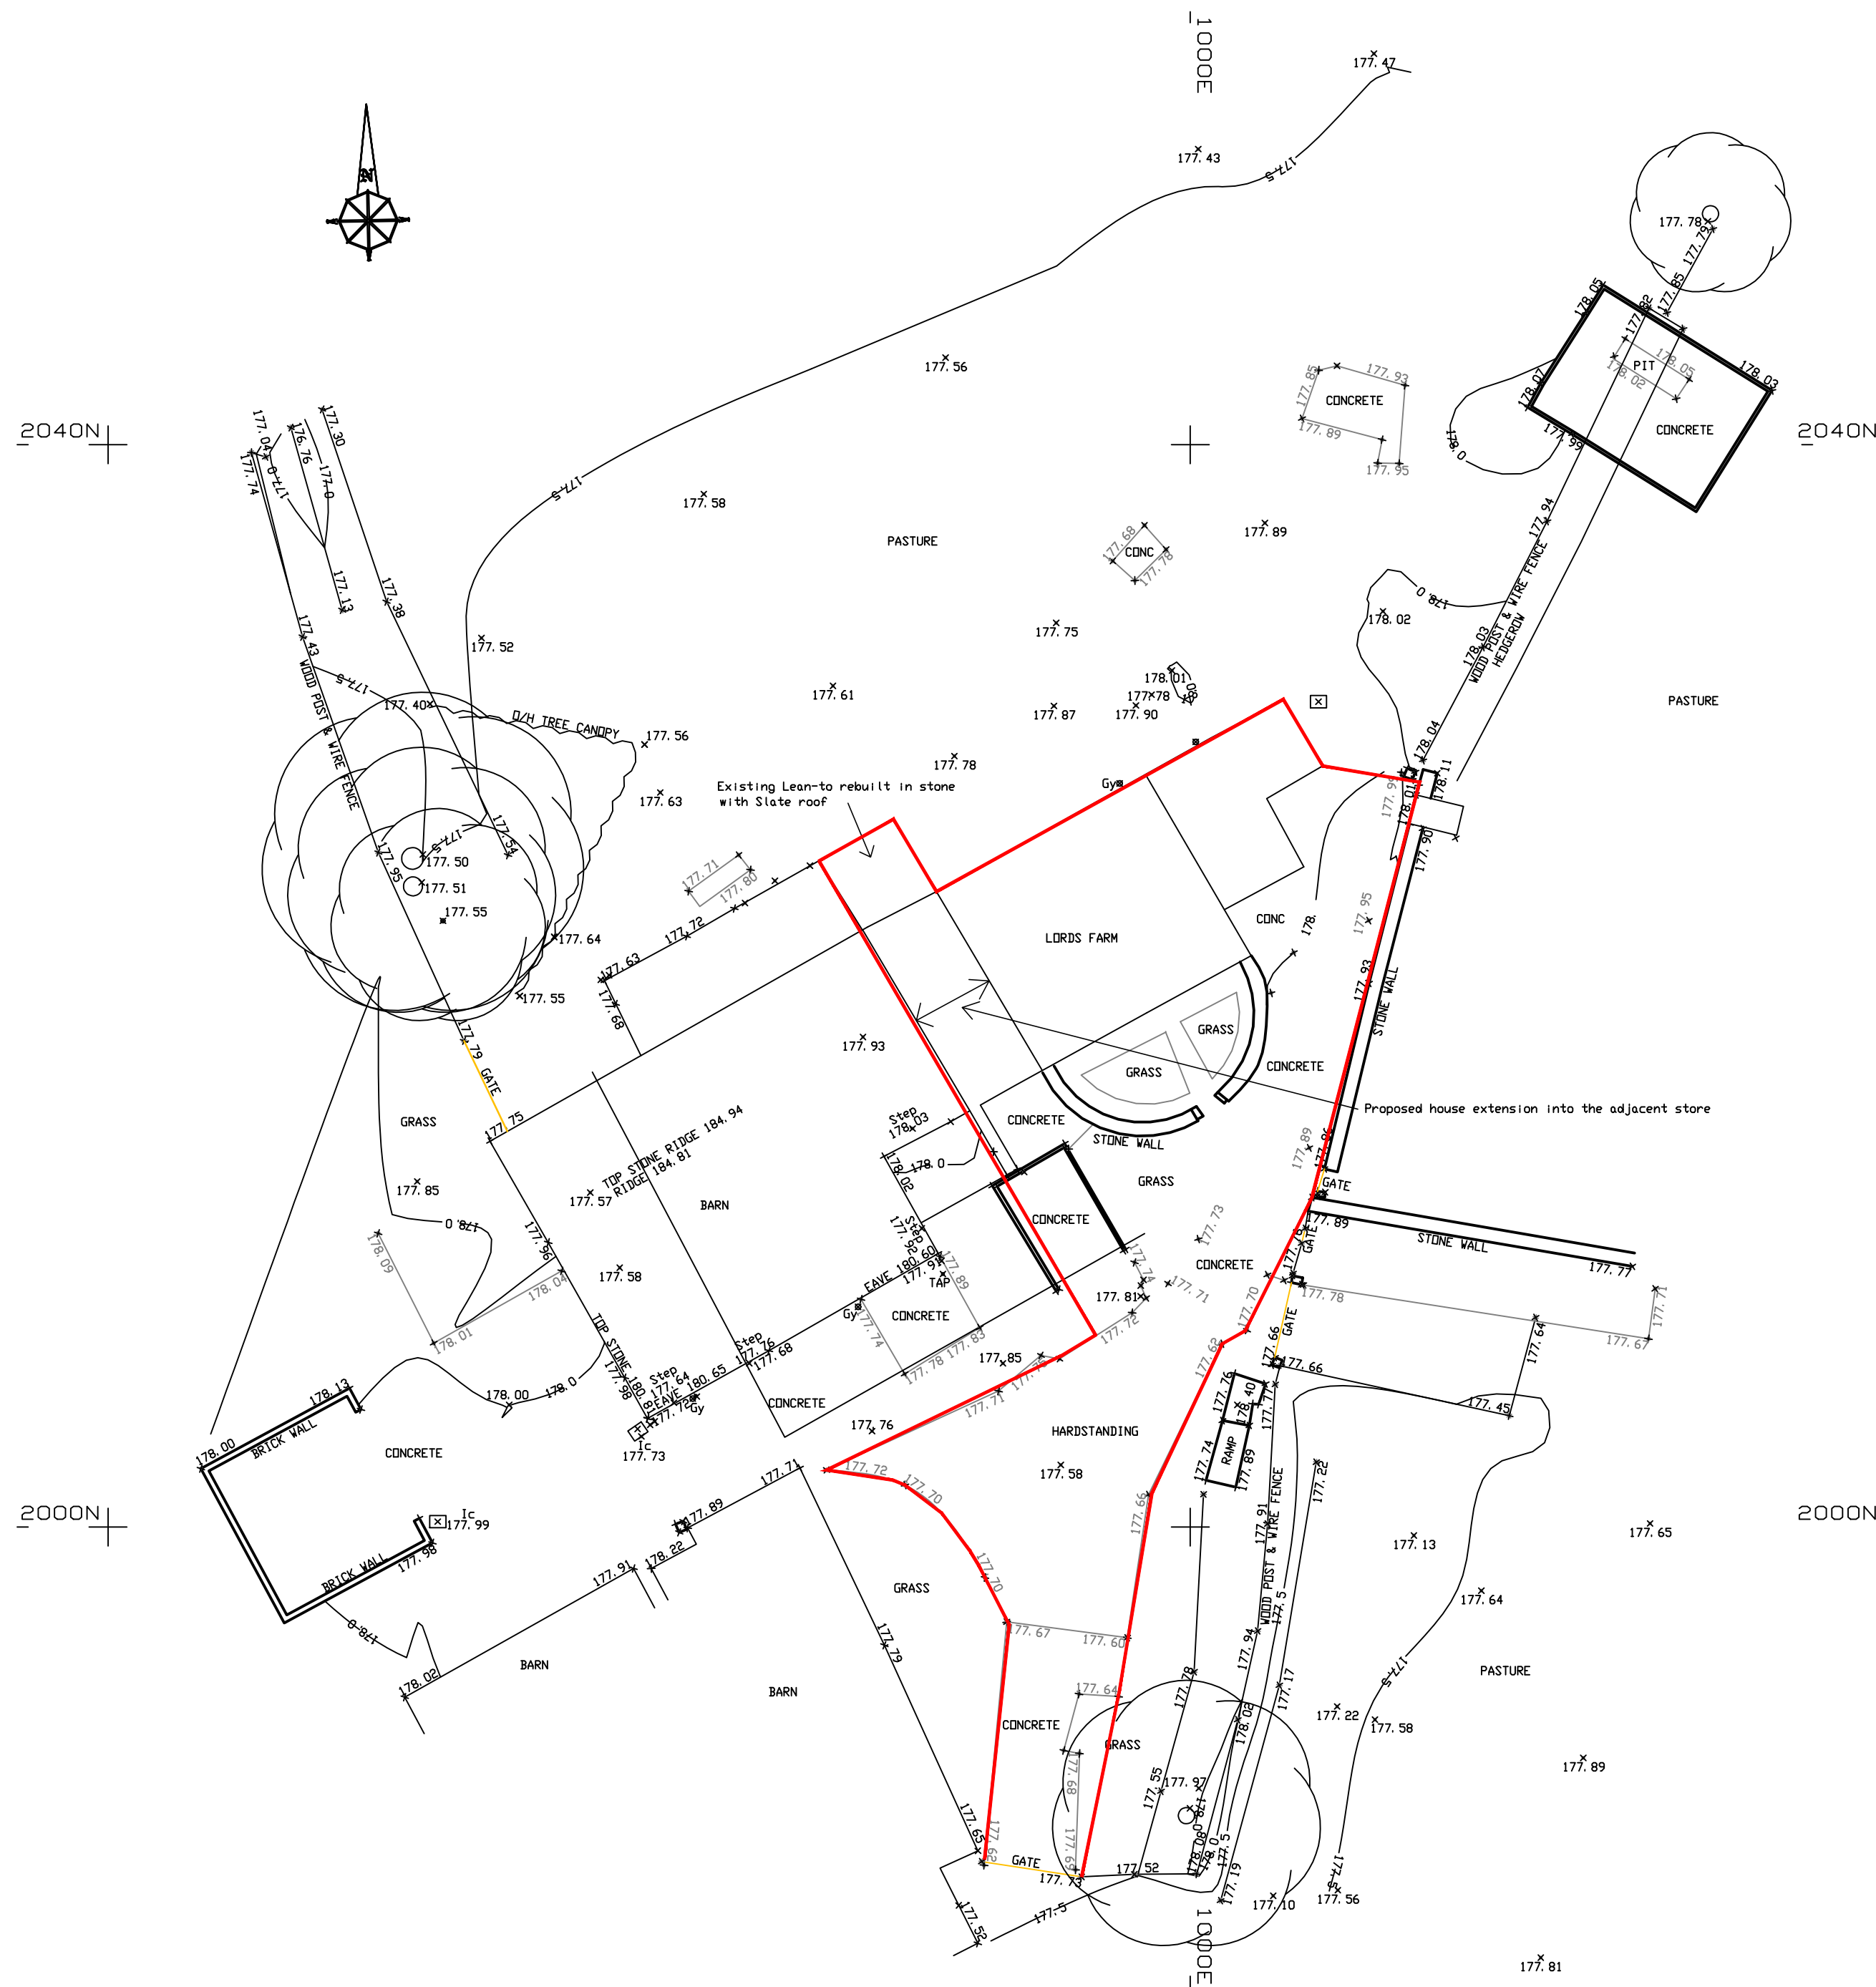

Client		
The Closes Partnership		
Job Title		
Lords Farm Bolton-by-Bowland Clitheroe BB7 4LY		
Drawing Title		
Proposed Site Plan		
Scale	Date	Drawn
1:200 @ A1	July 2023	

spa

ARCHITECTS

SUNDERLAND PEACOCK

SUNDERLAND PEACOCK & ASSOCIATES LTD.
HAZELMERE, PIMLICO ROAD, CLITHEROE
LANCASHIRE, BB7 2AG
T 01200 423178 F 01200 427328
E info@sunderlandpeacock.com
www.sunderlandpeacock.com

6905-04 B