

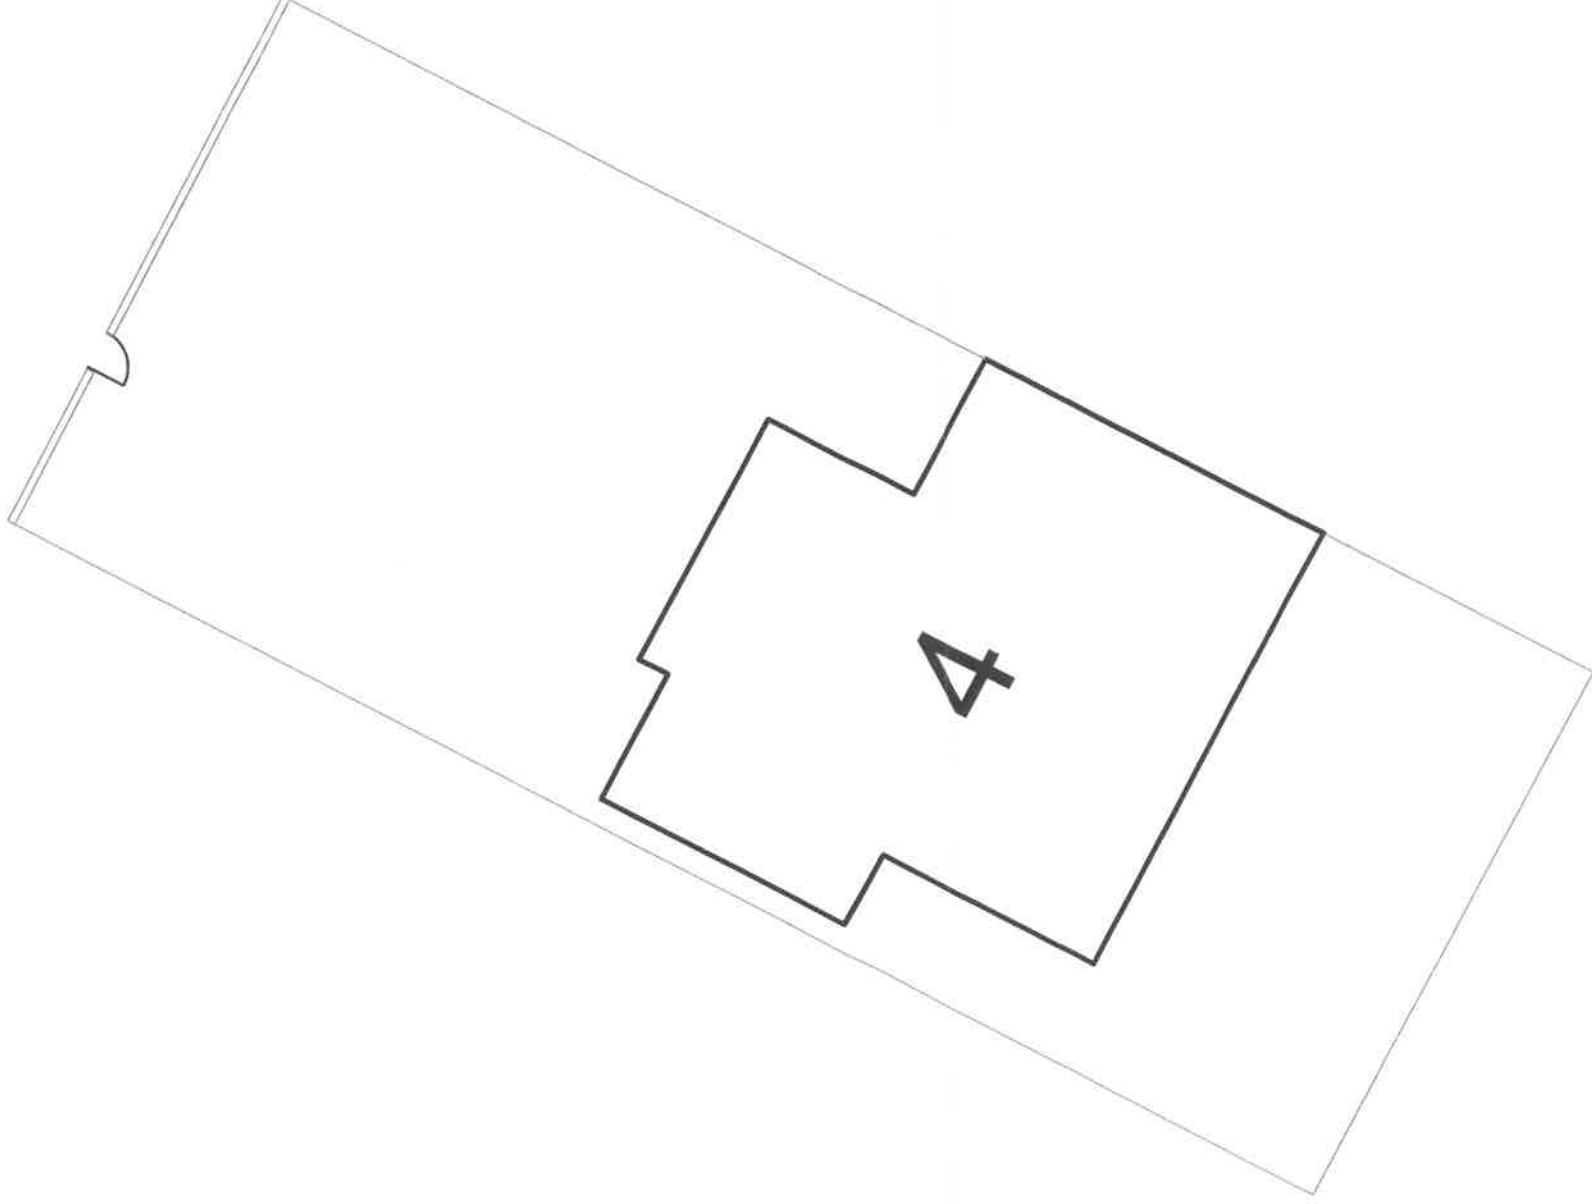


3 | 2023 | 0881 7/11/2023


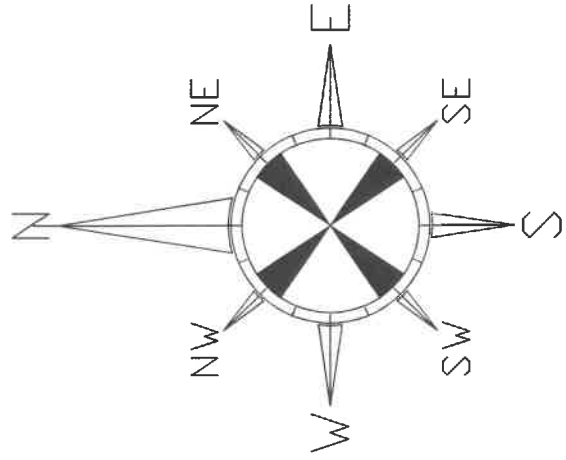


PD Construction Consultants
7 Beech Street, Clitheroe, Lancs
BB7 2LL
tel: 07976 771297
email: pdcc@hotmail.co.uk

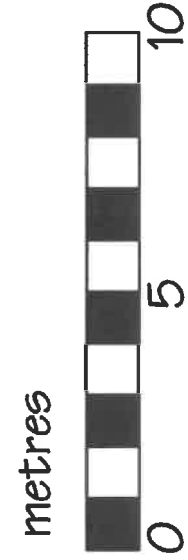


Client:	Mr & Mrs Sharples		
Project:	Proposed Gateway Alterations 4 Reeford Grove Clitheroe		
Dwg title:	Existing Site Plan		
Scale @ A4:	1:200	Date:	07.11.23
		Drawn by:	PD
Drawing no.	1530 - 101		Rev:
			-

3 | 2023 | 0881 7/11/2023

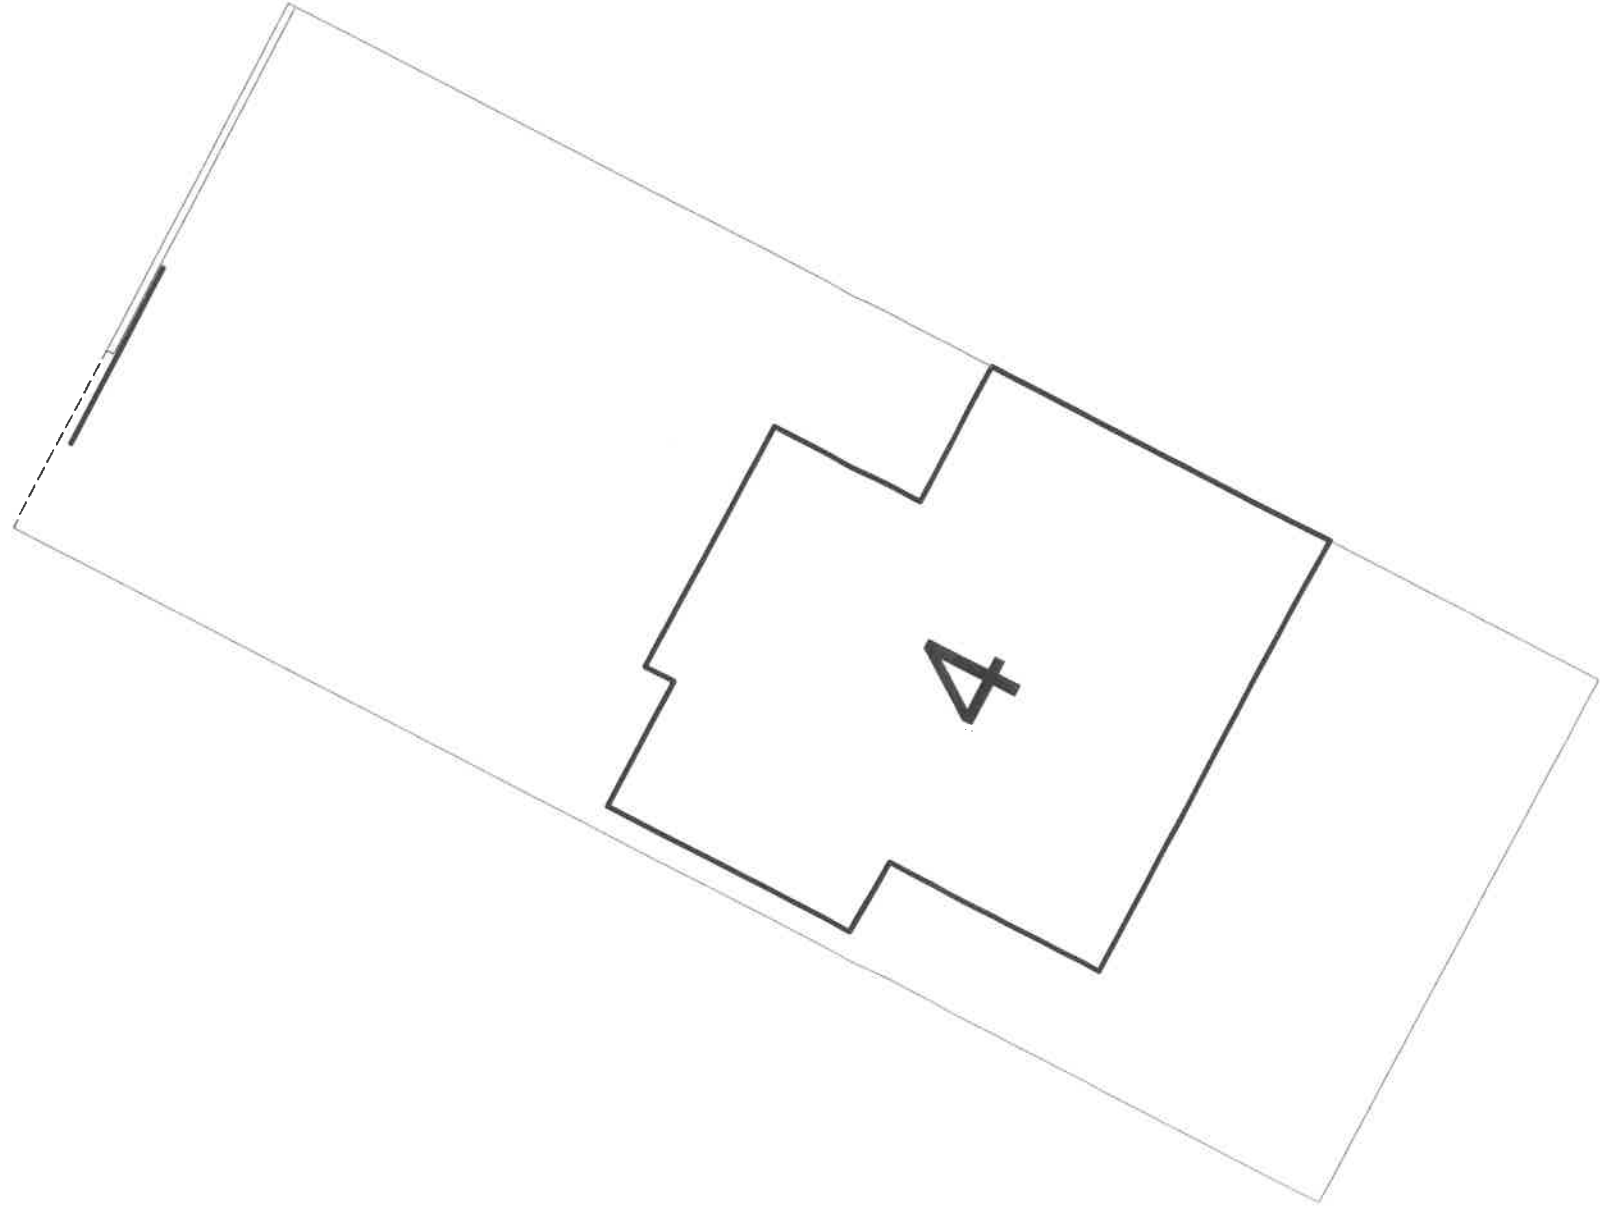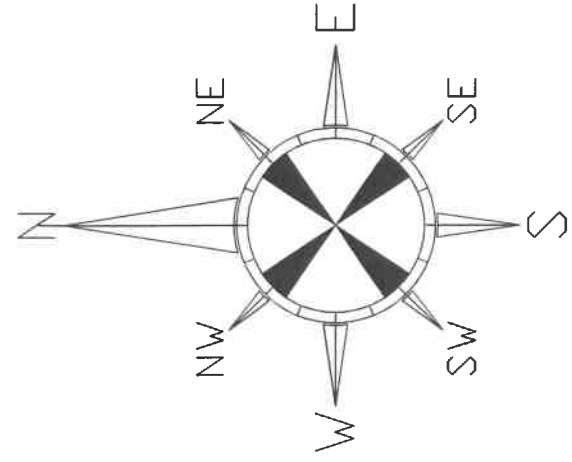

metres

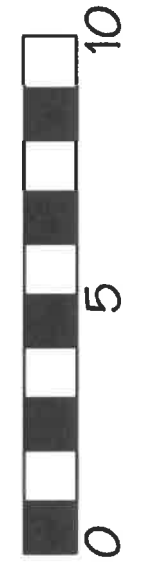

PD Construction Consultants
7 Beech Street, Clitheroe, Lancs
BB7 2LL
tel: 07976 771297
email: pdcc@hotmail.co.uk

Client:	Mr & Mrs Sharples		
Project:	Proposed Gateway Alterations 4 Reeford Grove Clitheroe		
Dwg title:	Proposed Site Plan		
Scale @ A4:	1:200	Date:	07.11.23
		Drawn by:	PD
Drawing no.	1530 - 102	Rev.	-