


NOTES

The designs and details on this drawing are copyright and must not be reproduced without the written permission of the designer.


Contractors are to check all sizes and dimensions before setting out any site or shopwork. Any errors or discrepancies to be reported to the designer.

Do not scale off this drawing.


| REVISIONS   | DATE     |    |
|---|----------|----|
| REV A - Removal of existing shelter indicated                                                                                                | 10/11/23 | MB |
| REV B - Block plan added indicating carpark<br>Fabric sail added to proposed site plan.<br>New door to covered area altered to open inwards. | 06/12/23 | MB |

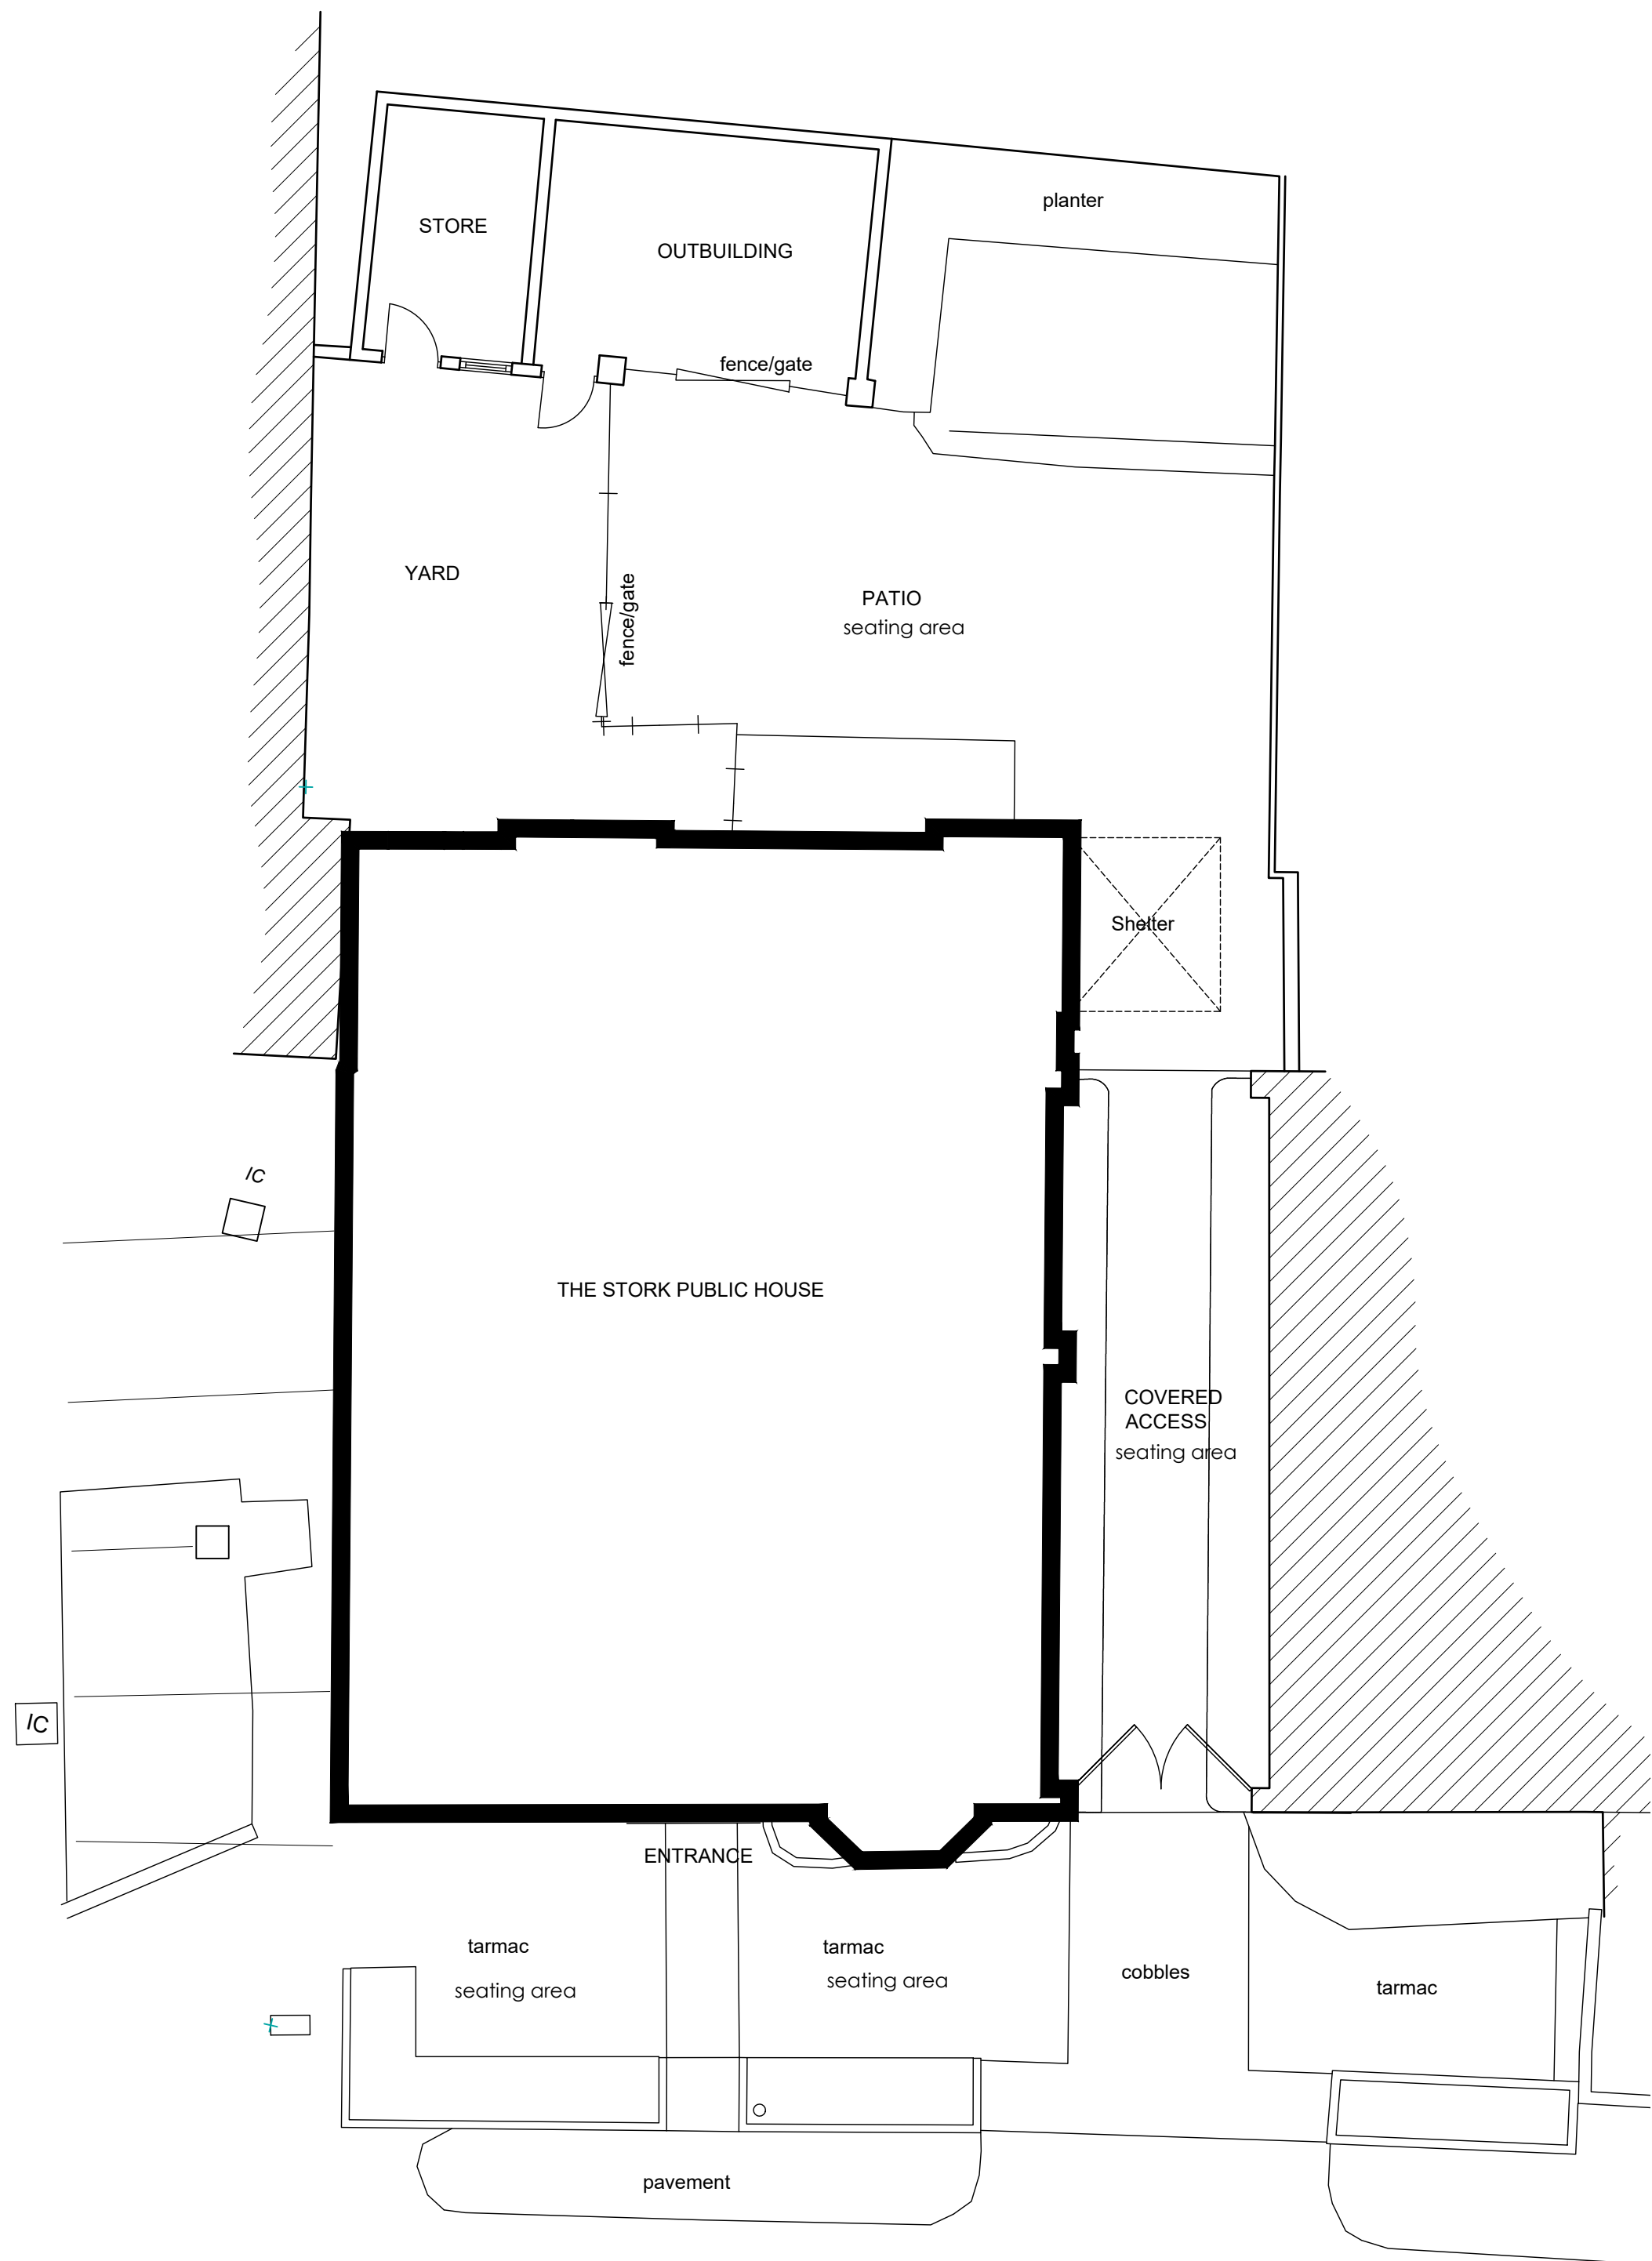



EXISTING SITE PLAN  
Scale 1:100 @ A1

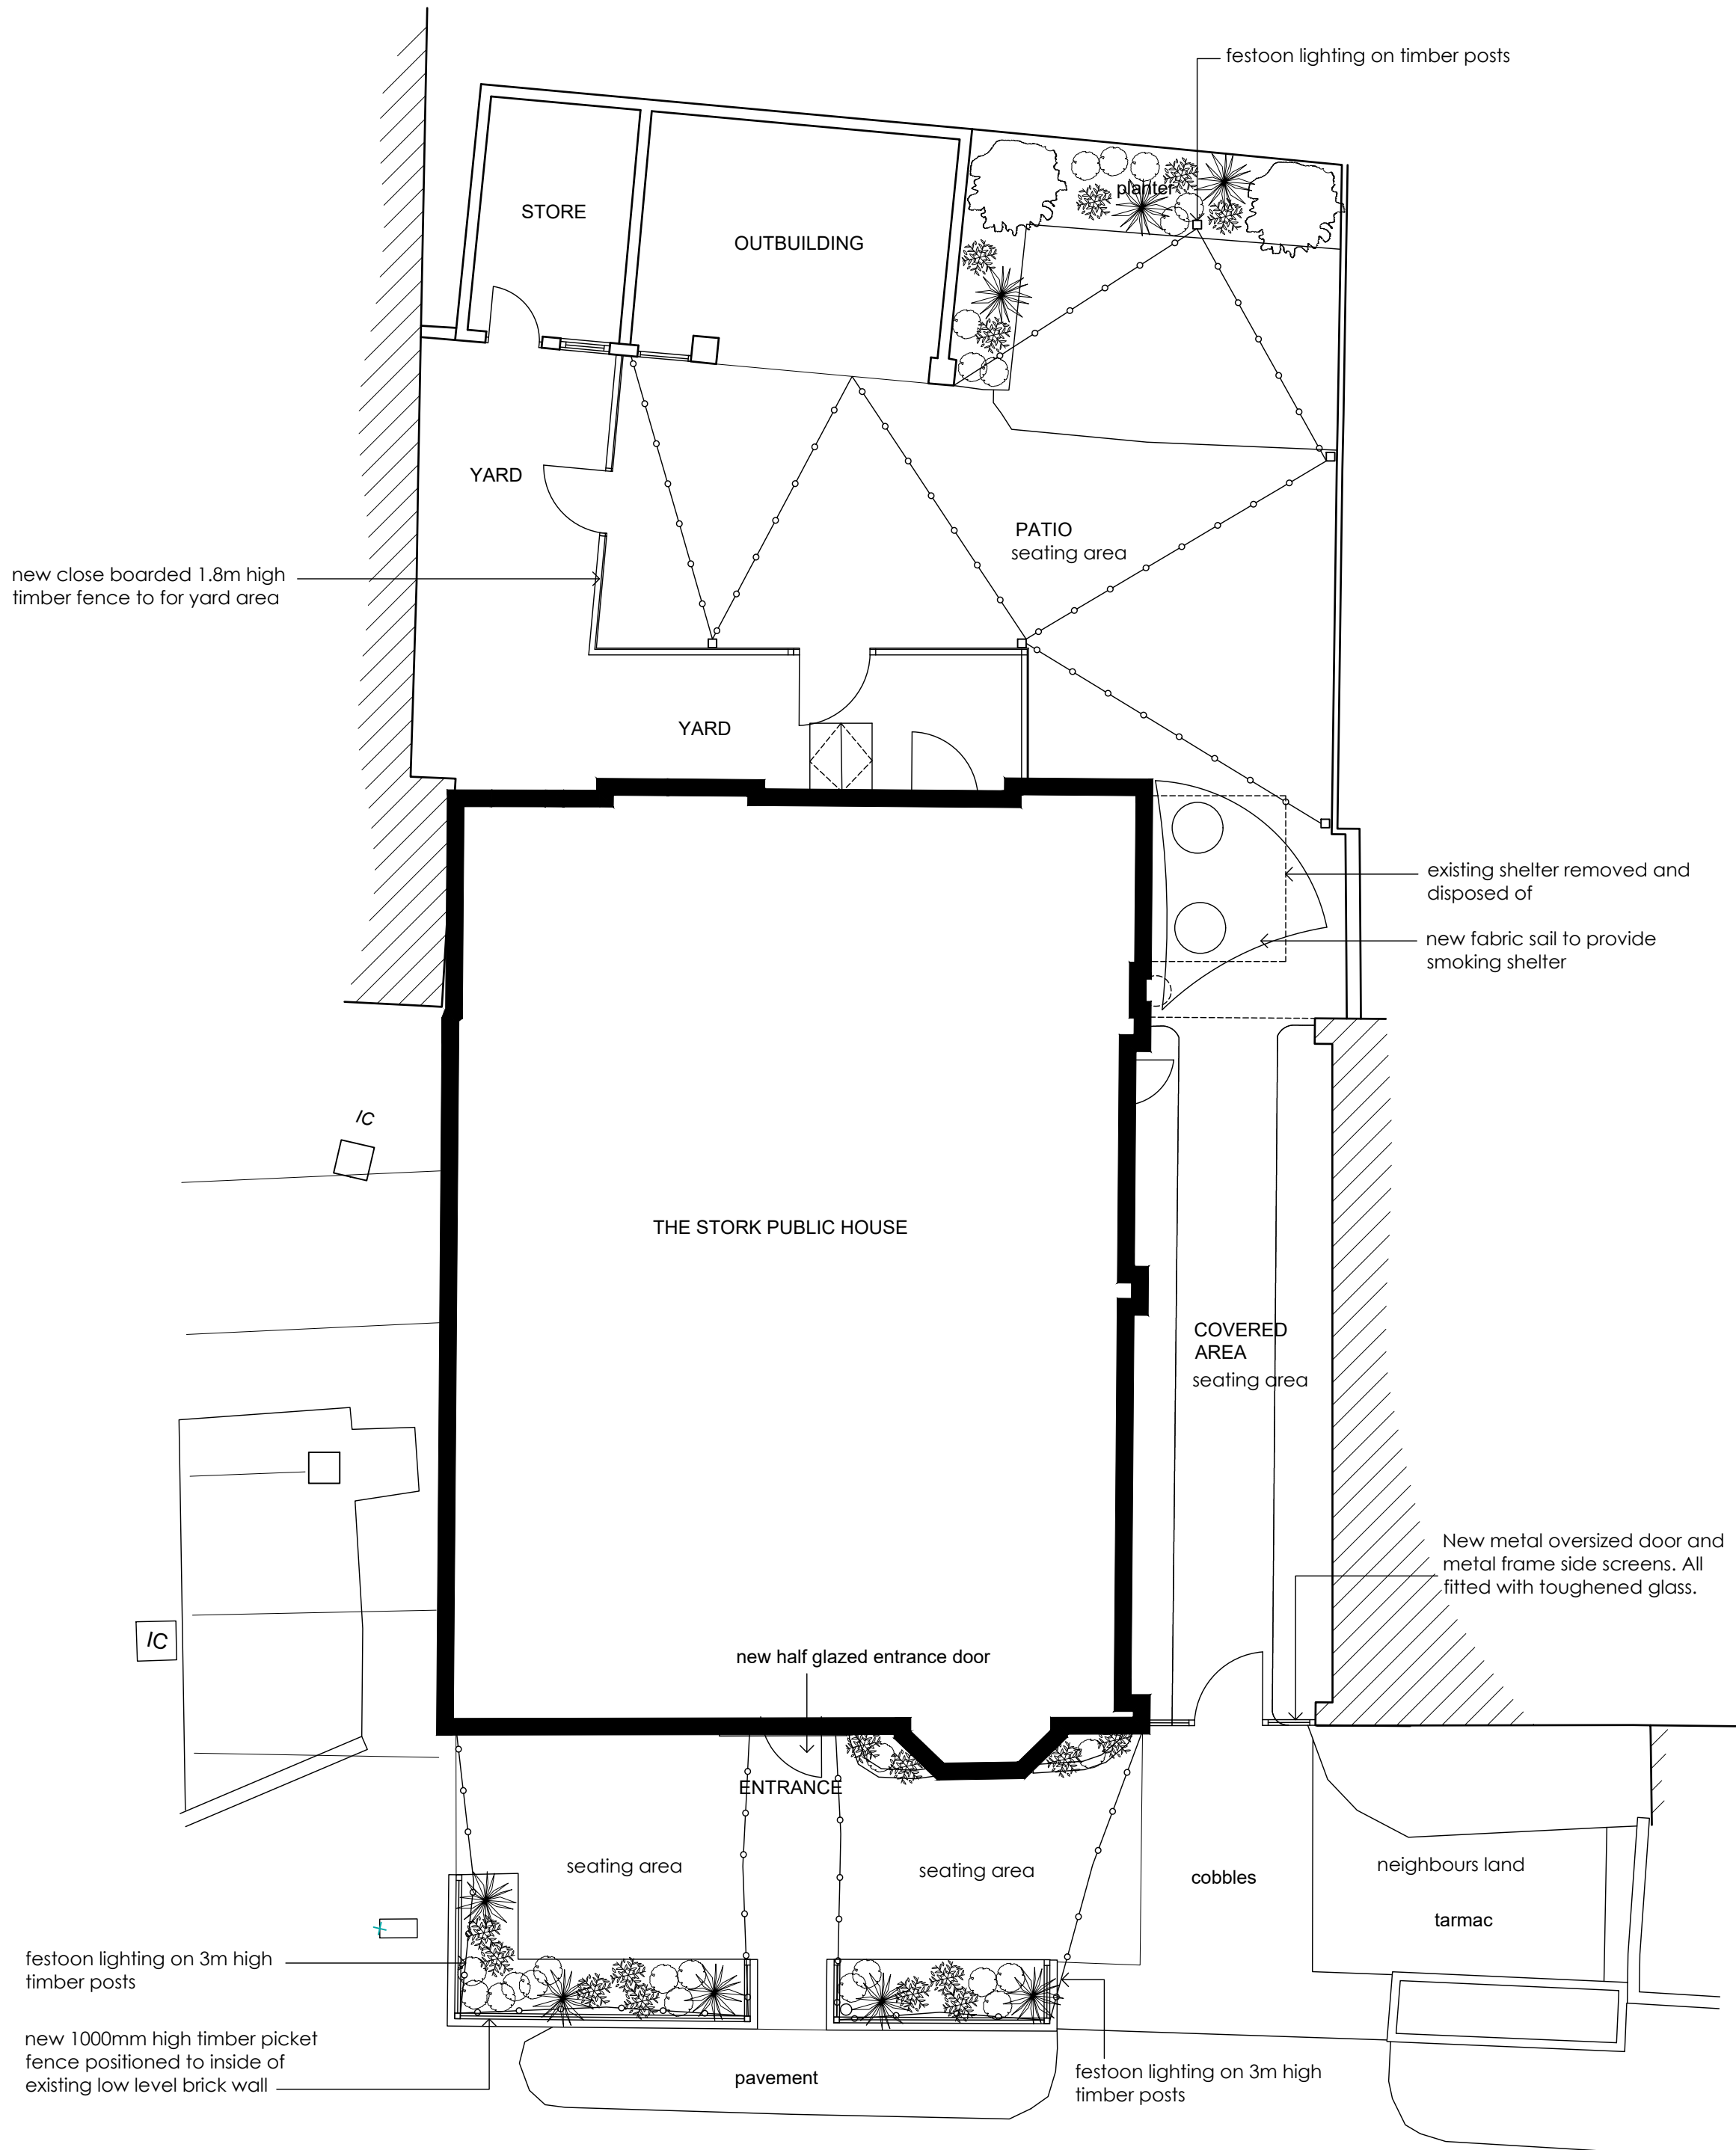

PROPOSED SITE PLAN  
Scale 1:100 @ A1

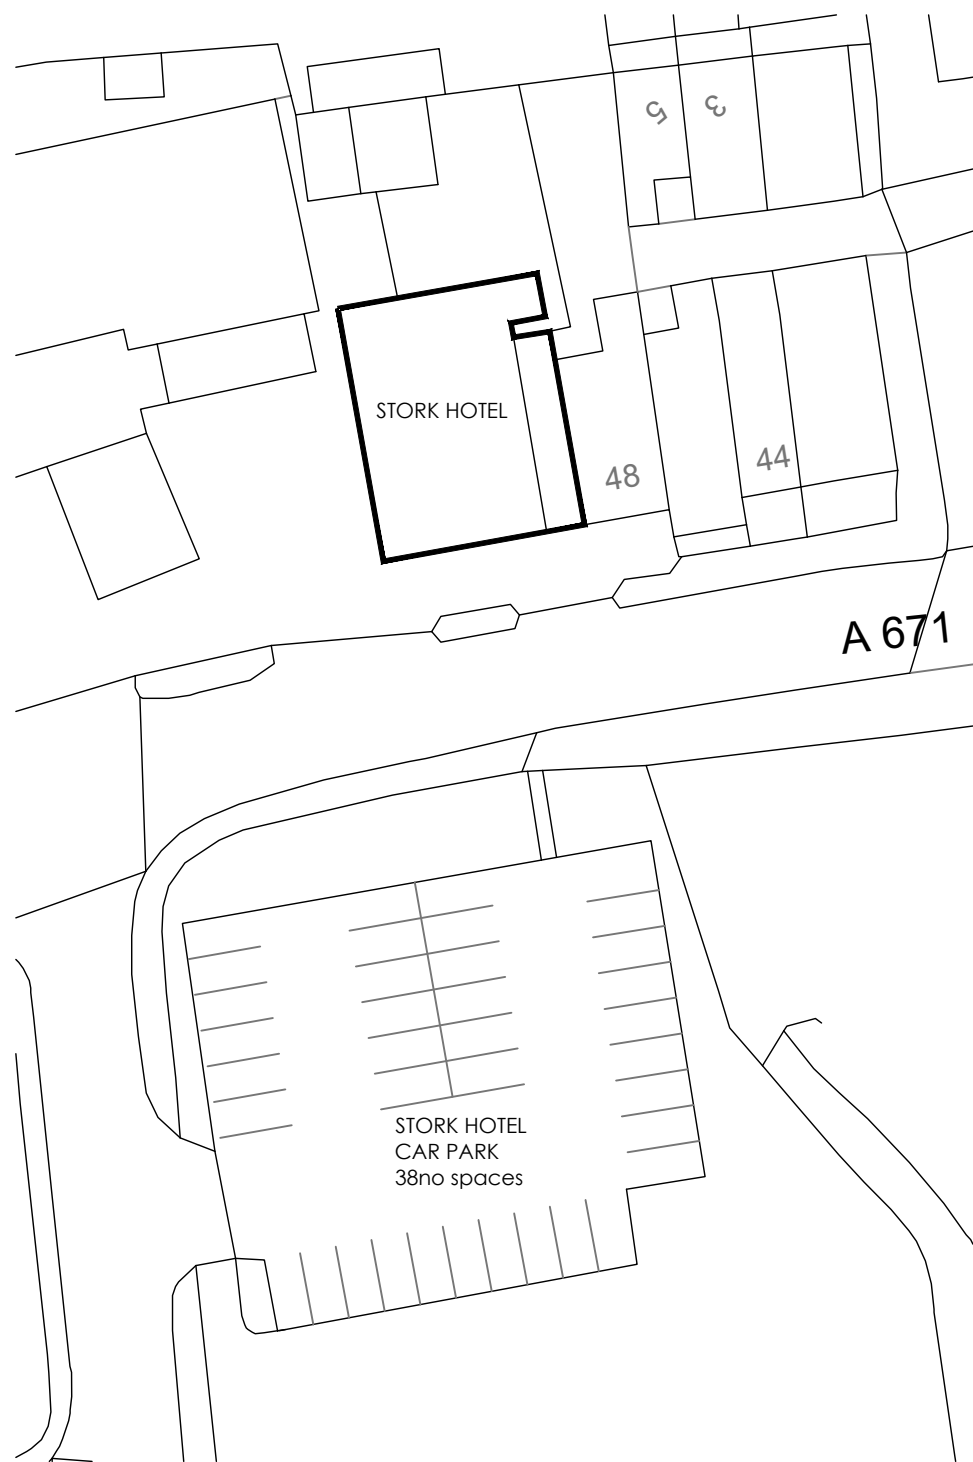

BLOCK PLAN scale 1:500

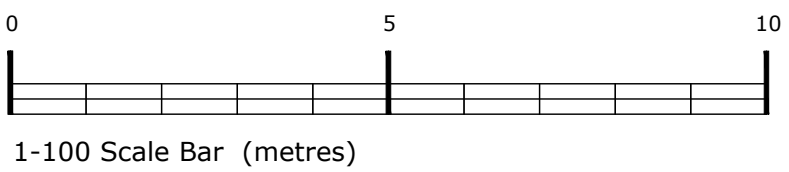 

## PLANNING

DRAWING DESCRIPTION  
EXISTING & PROPOSED SITE PLAN

JOB TITLE  
STORK HOTEL  
WHALLEY ROAD  
BURNLEY BB12 7NZ

CLIENT  
THWAITES

|          |          |             |            |
|----------|----------|-------------|------------|
| DRAWN BY | MB       | SCALE       | 1:100 @ A1 |
| DATE     | FEB 2023 | DRAWING NO. | 2079 / 04  |
| CHECKED  |          | REVISION    | B          |

John Dixon & Associates Ltd  
Unit 209  
Chambers Business Centre  
Chapel Road  
Oldham  
OL8 4QQ

TEL : 0161 682 0964  
E-MAIL : info@johndixon.co.uk  
WEB : www.jda-design.com

