


NOTES

The designs and details on this drawing are copyright and must not be reproduced without the written permission of the designer.

Contractors are to check all sizes and dimensions before setting out any site or shopwork. Any errors or discrepancies to be reported to the designer.

Do not scale off this drawing.


REVISIONS	DATE	
REV A - Fencing dimensions shown.	06/11/23	CP
REV B - Elevation labels altered Removal of existing shelter indicated	10/11/23	MB

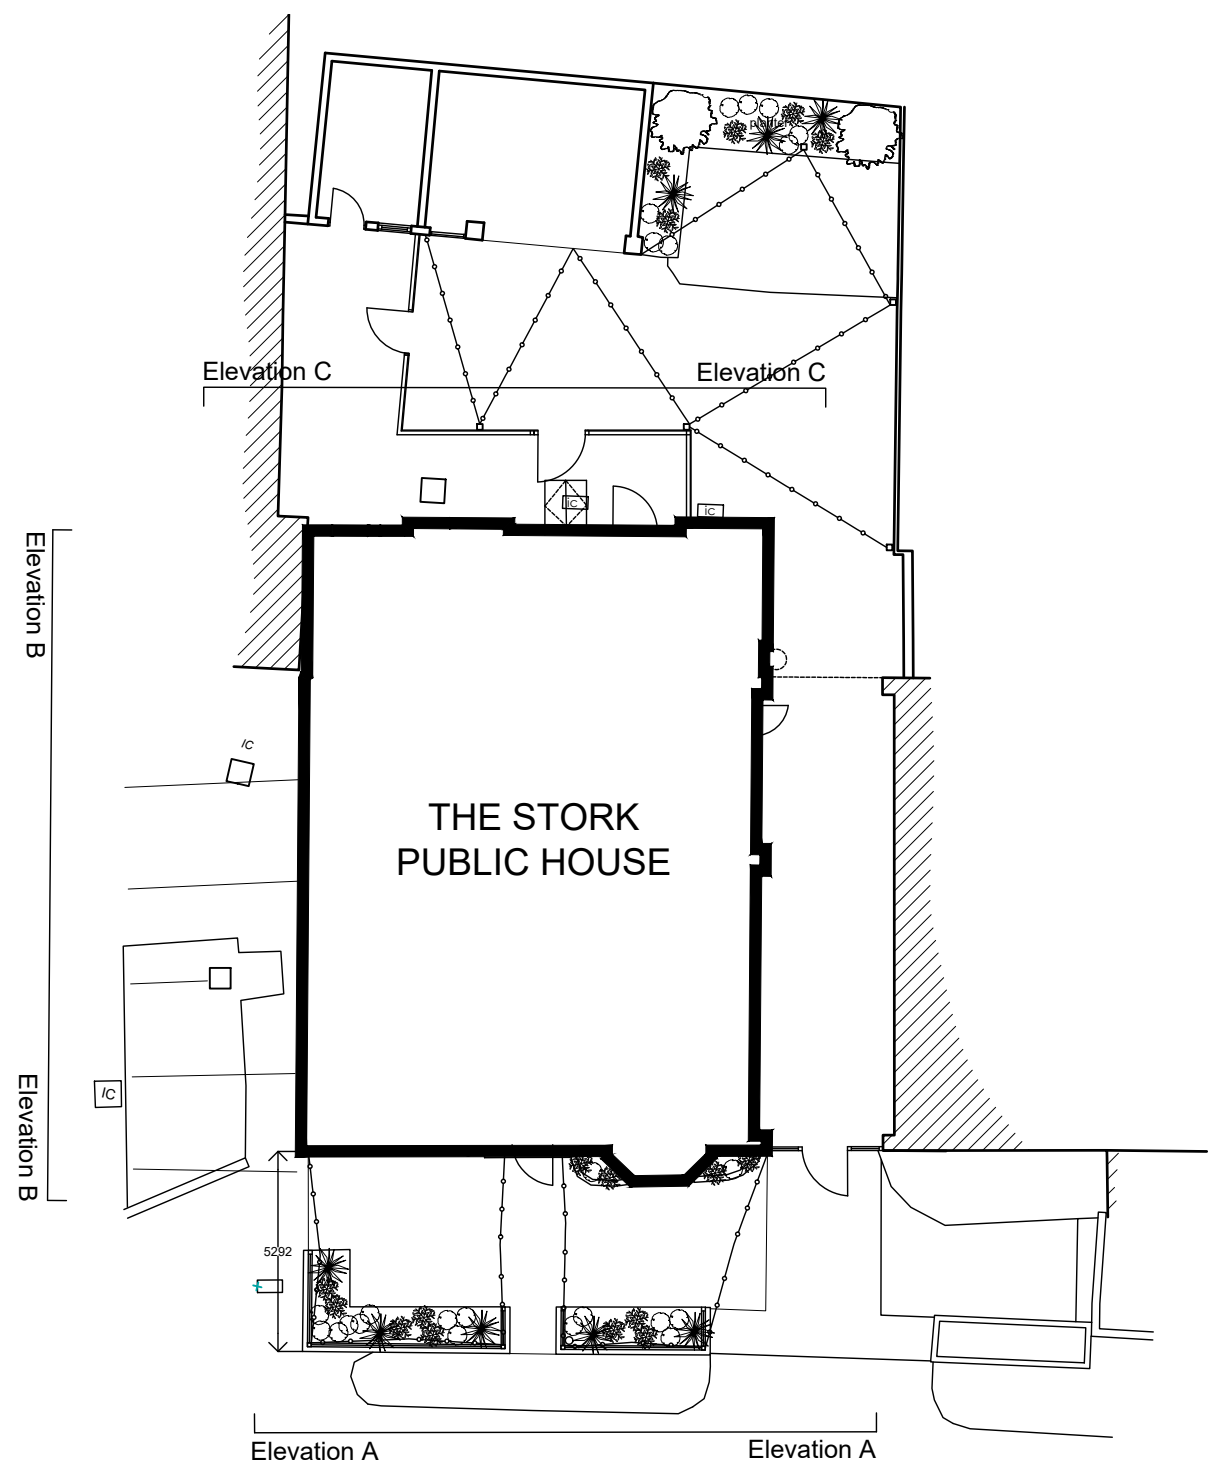

PROPOSED SITE PLAN
Scale 1:200 @ A1



EXISTING FRONT ELEVATION 'A'
Scale 1:100 @ A1

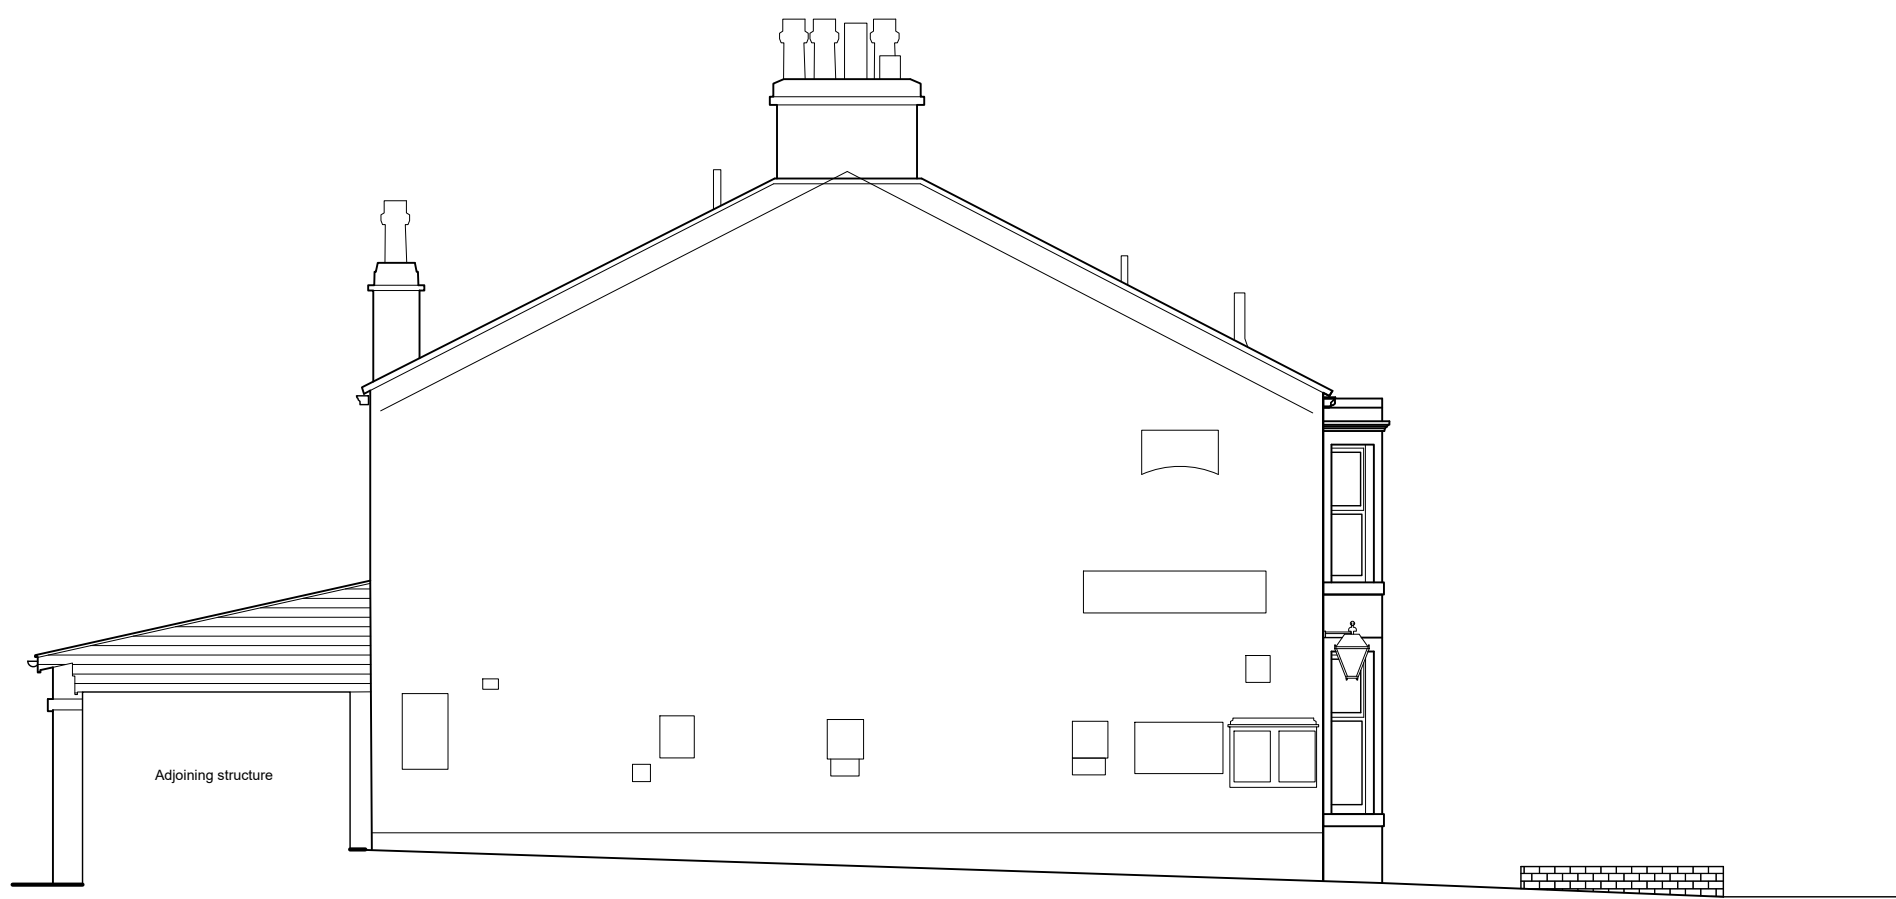


EXISTING SIDE ELEVATION 'B'
Scale 1:100 @ A1




EXISTING REAR ELEVATION 'C'
Scale 1:100 @ A1




PROPOSED FRONT ELEVATION 'A'
Scale 1:100 @ A1

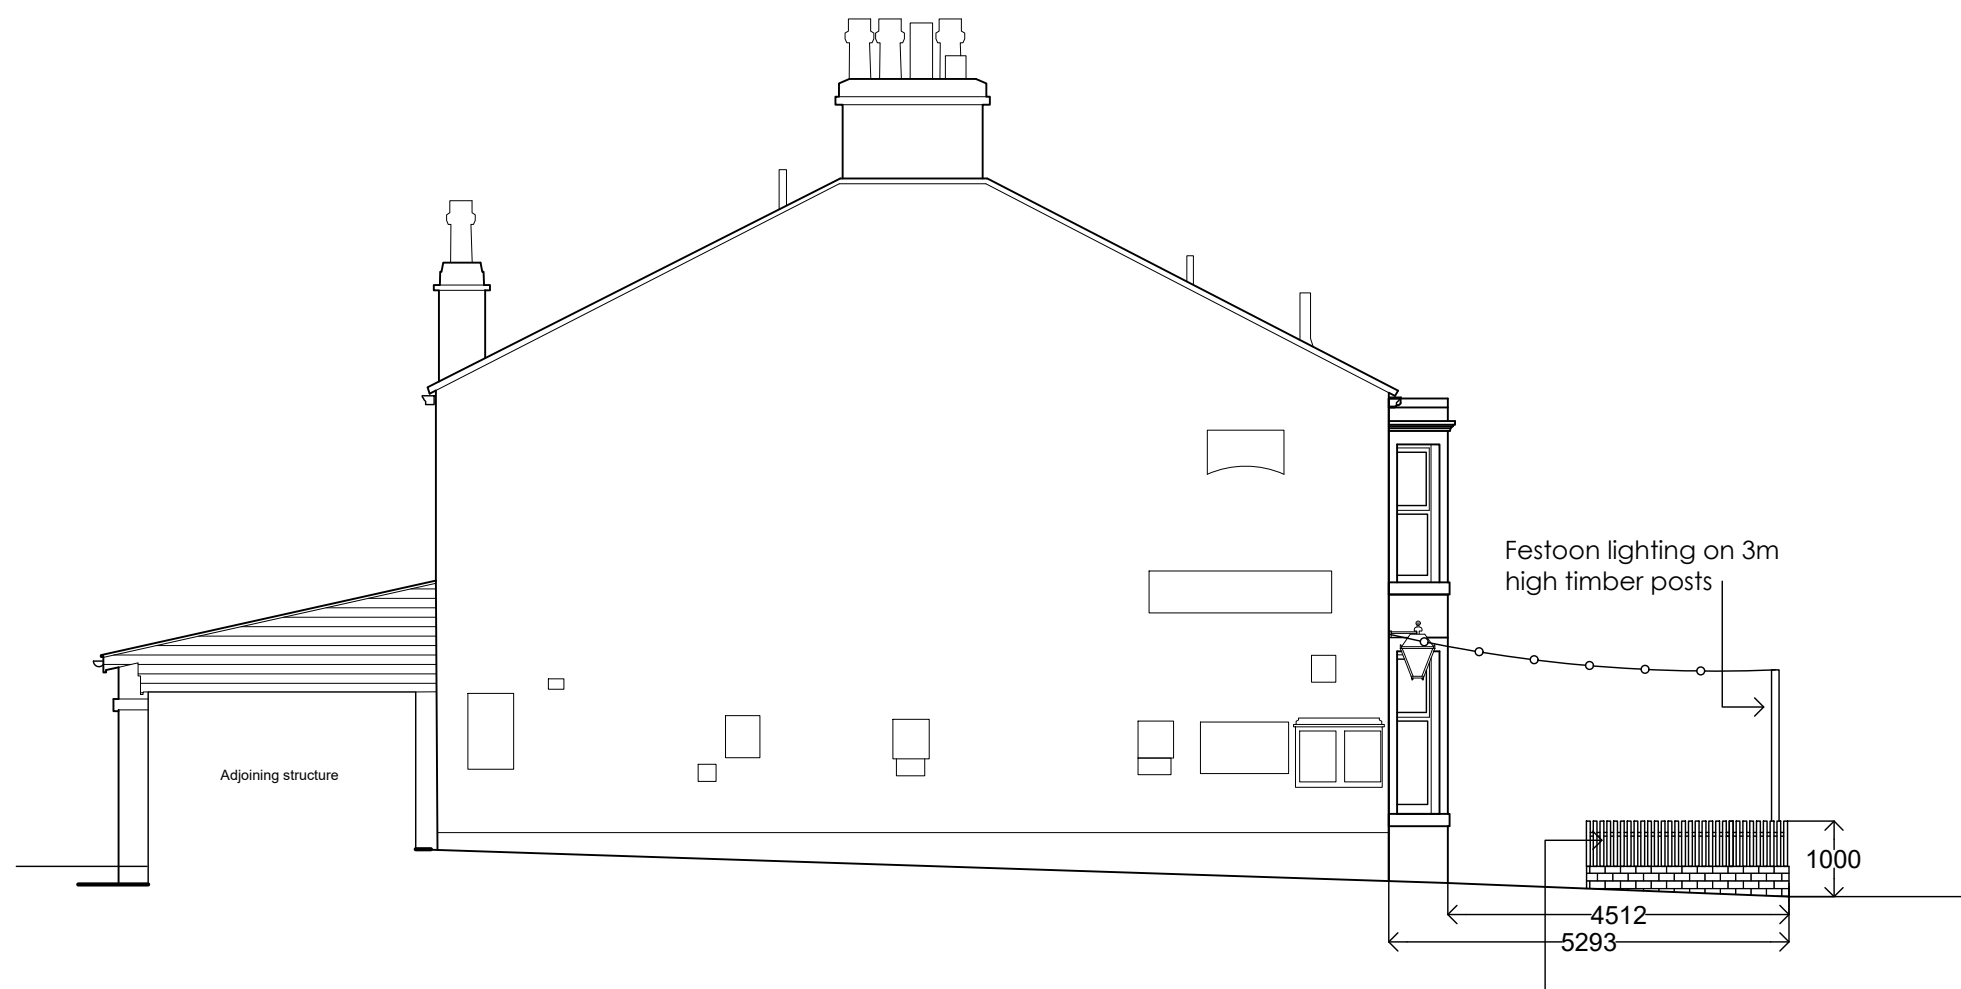

PROPOSED SIDE ELEVATION 'B'
Scale 1:100 @ A1

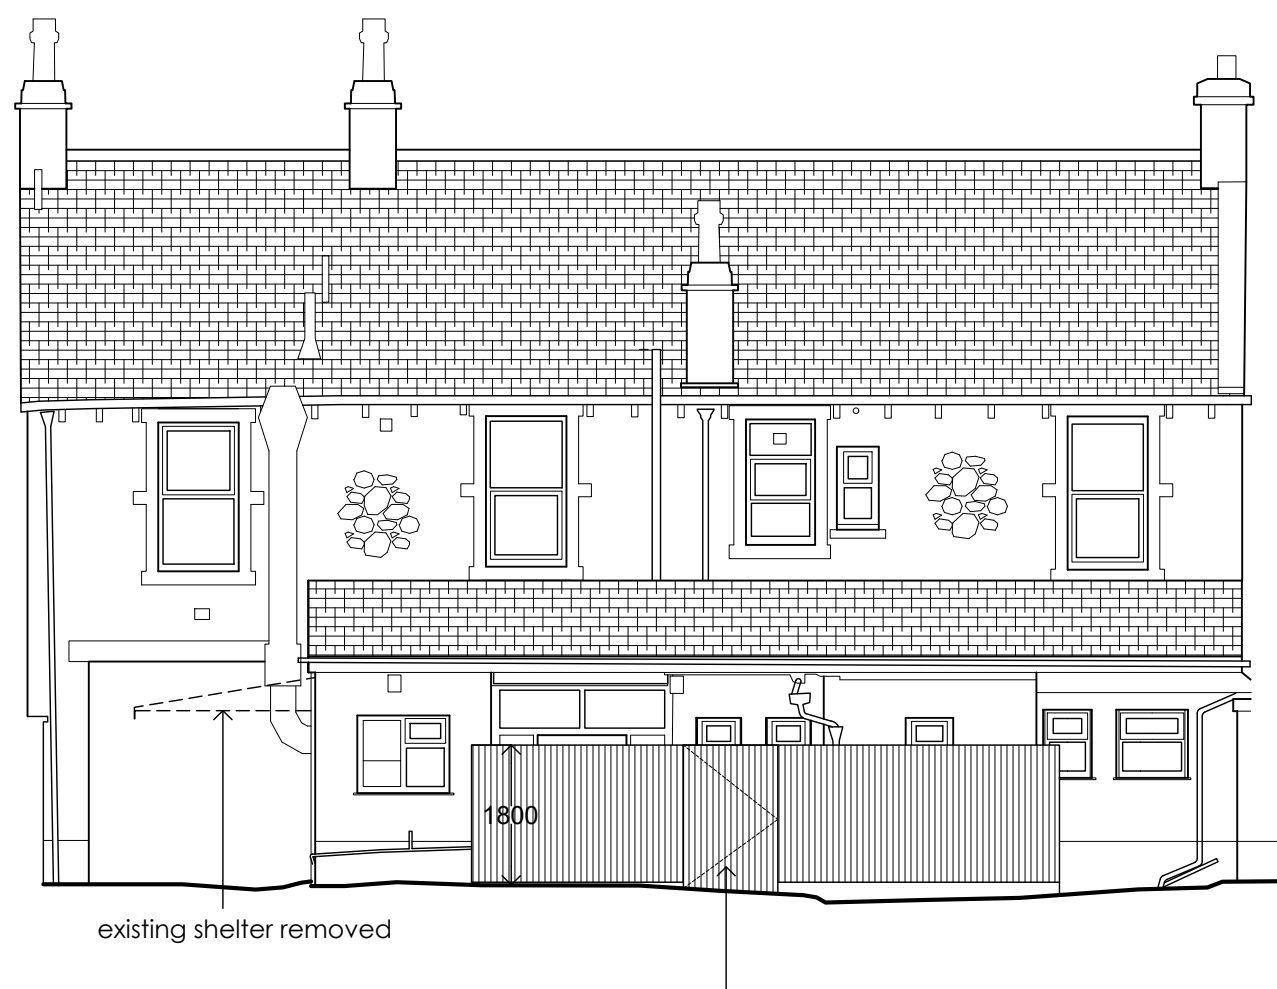

PROPOSED REAR ELEVATION 'C'
Scale 1:100 @ A1

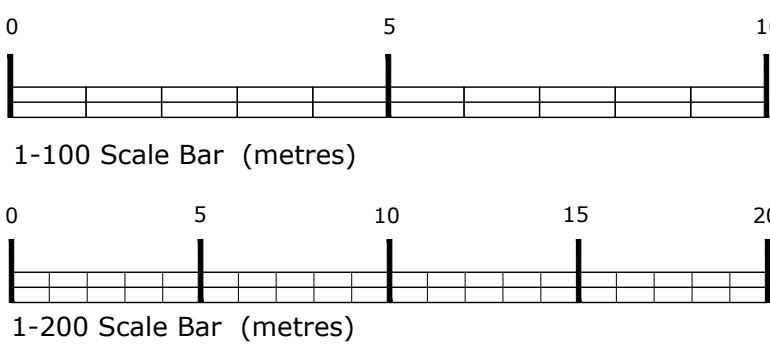

PLANNING

DRAWING DESCRIPTION
EXISTING AND PROPOSED
ELEVATIONS

JOB TITLE
STORK HOTEL
WHALLEY ROAD
BURNLEY BB12 7NZ
CLIENT
DANIEL THWAITES

DRAWN BY CP	SCALE 1:200/1:100 @ A1
DATE OCT 2023	DRAWING NO. 2079 / 05
CHECKED	REVISION B

John Dixon & Associates Ltd
Unit 209
Chambers Business Centre
Chapel Road
Oldham
OL8 4QQ

TEL : 0161 682 0964
E-MAIL : info@johndixon.co.uk
WEB : www.jda-design.com

