


NOTES

The designs and details on this drawing are copyright and must not be reproduced without the written permission of the designer.


Contractors are to check all sizes and dimensions before setting out any site or shopwork. Any errors or discrepancies to be reported to the designer.

Do not scale off this drawing.


REVISIONS	DATE	
REV A - Removal of existing shelter indicated	10/11/23	MB

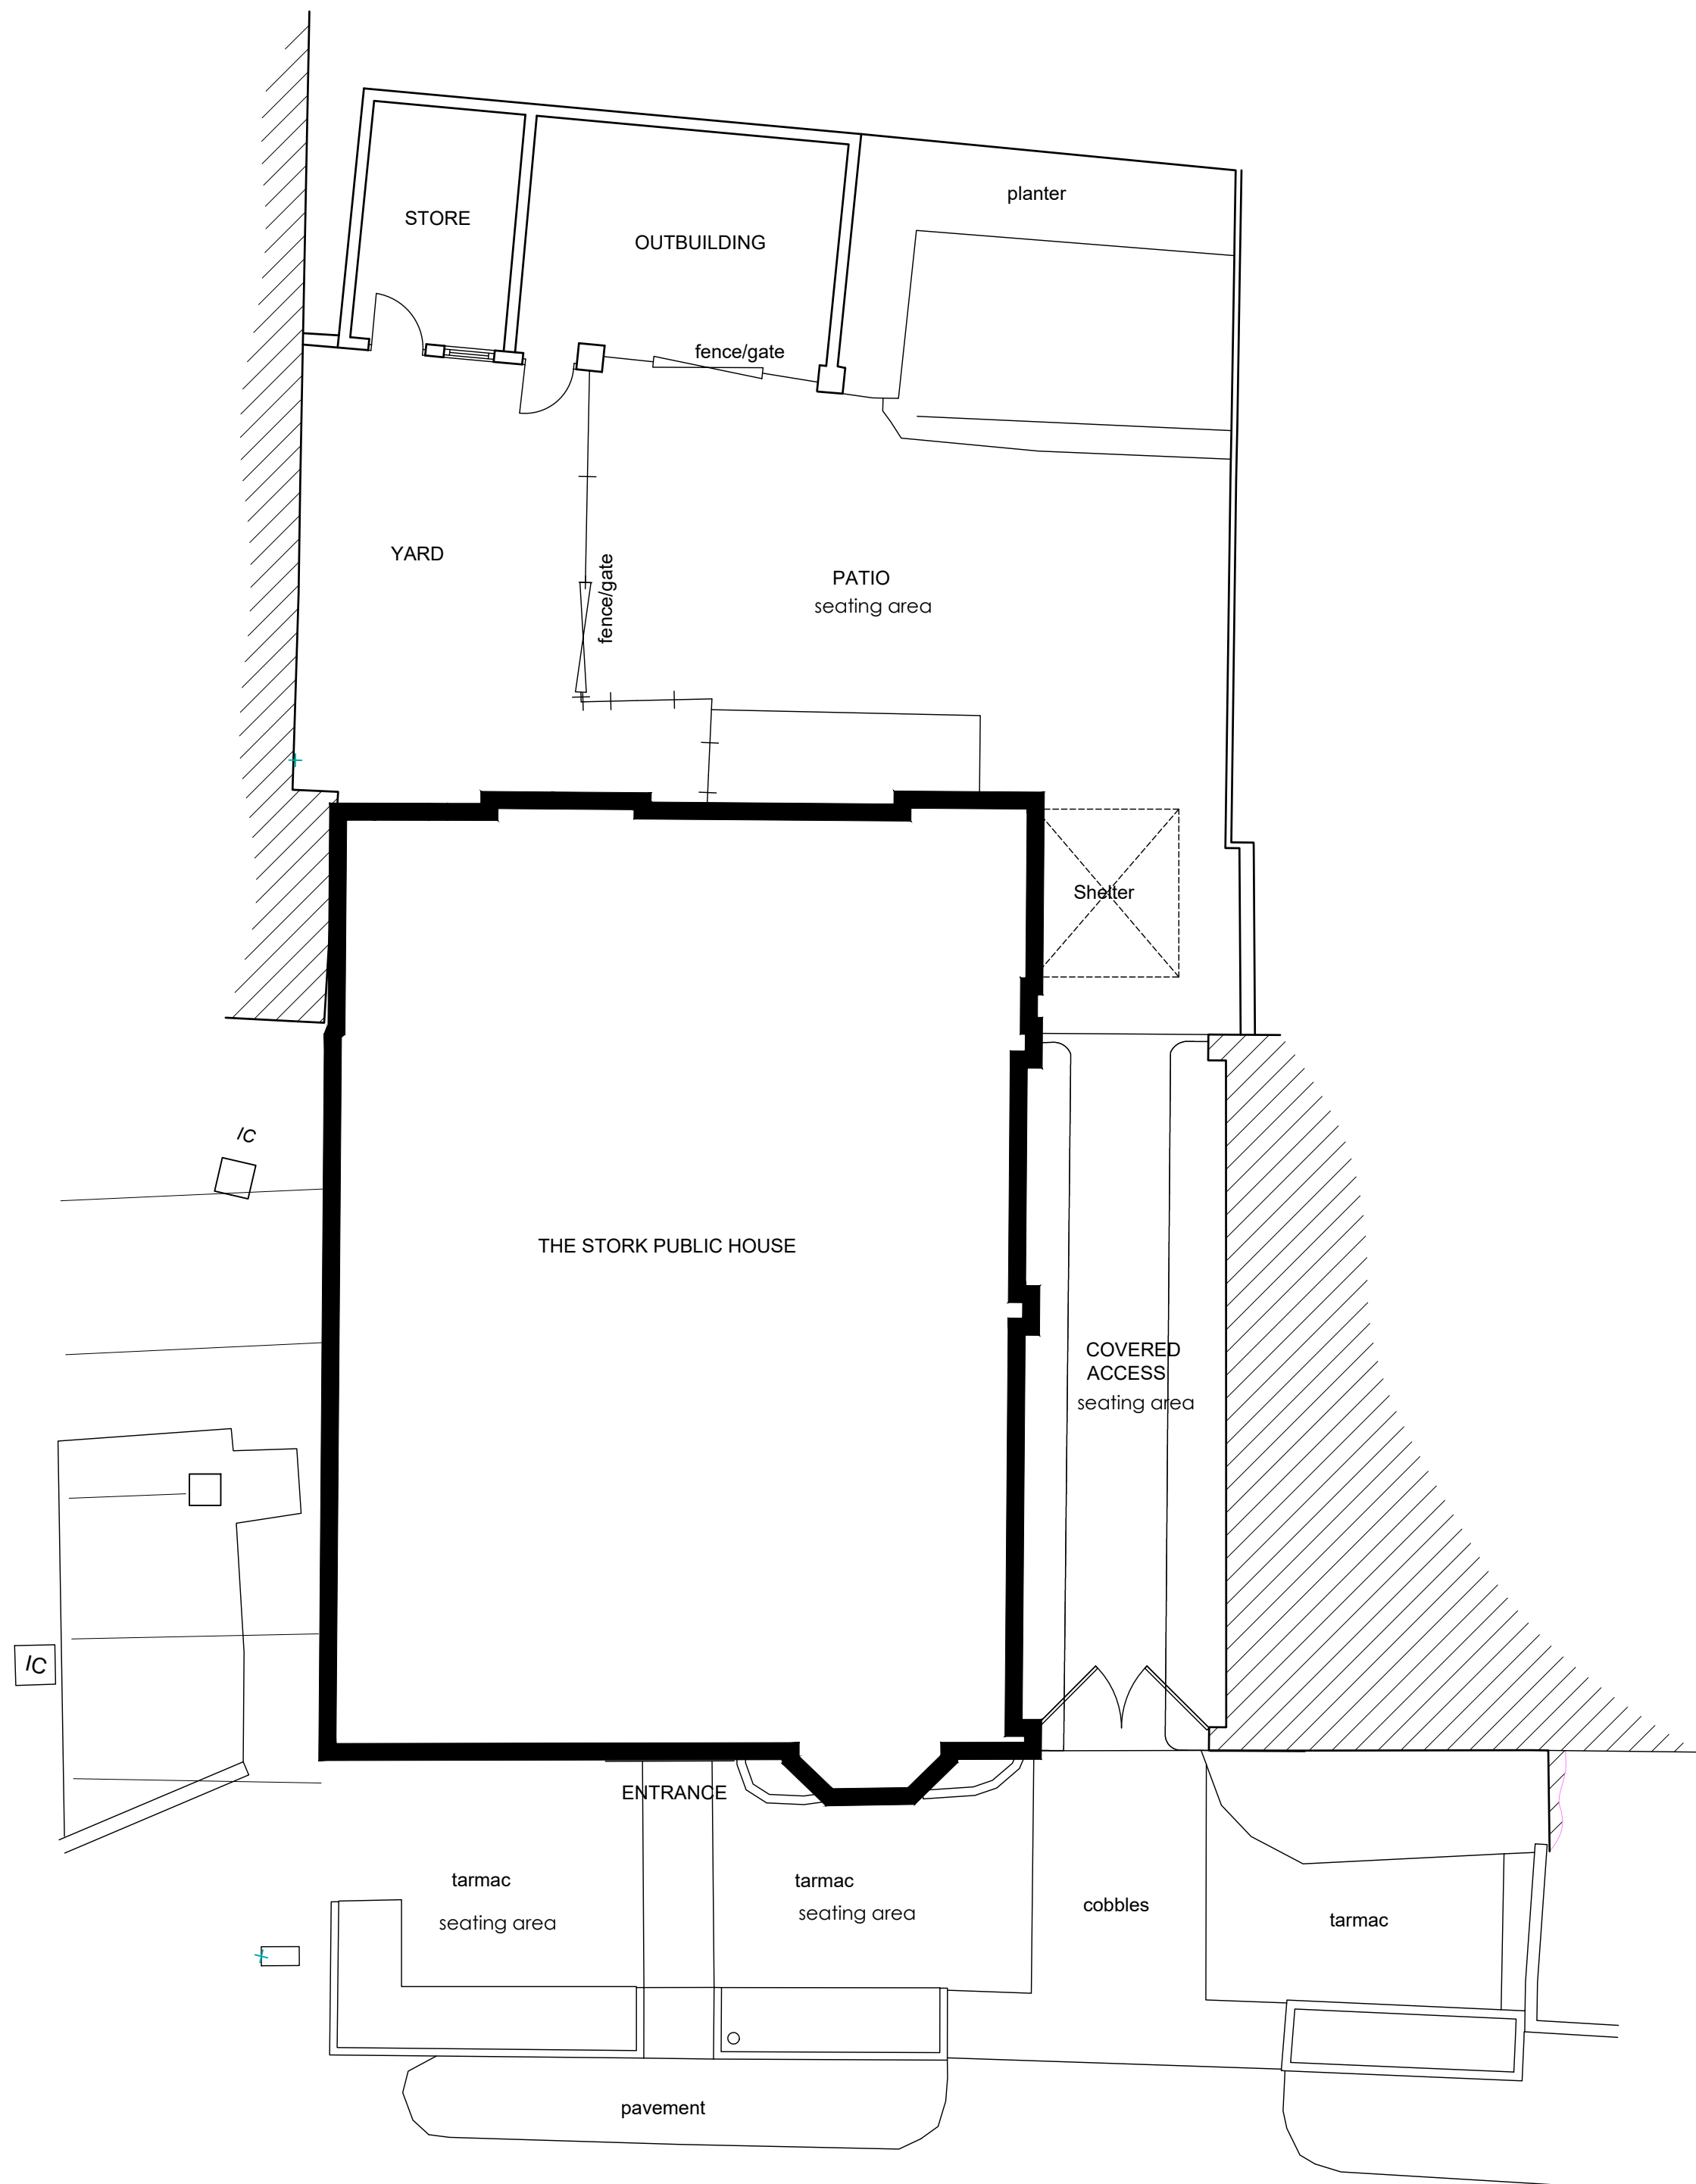

EXISTING SITE PLAN
Scale 1:100 @ A1

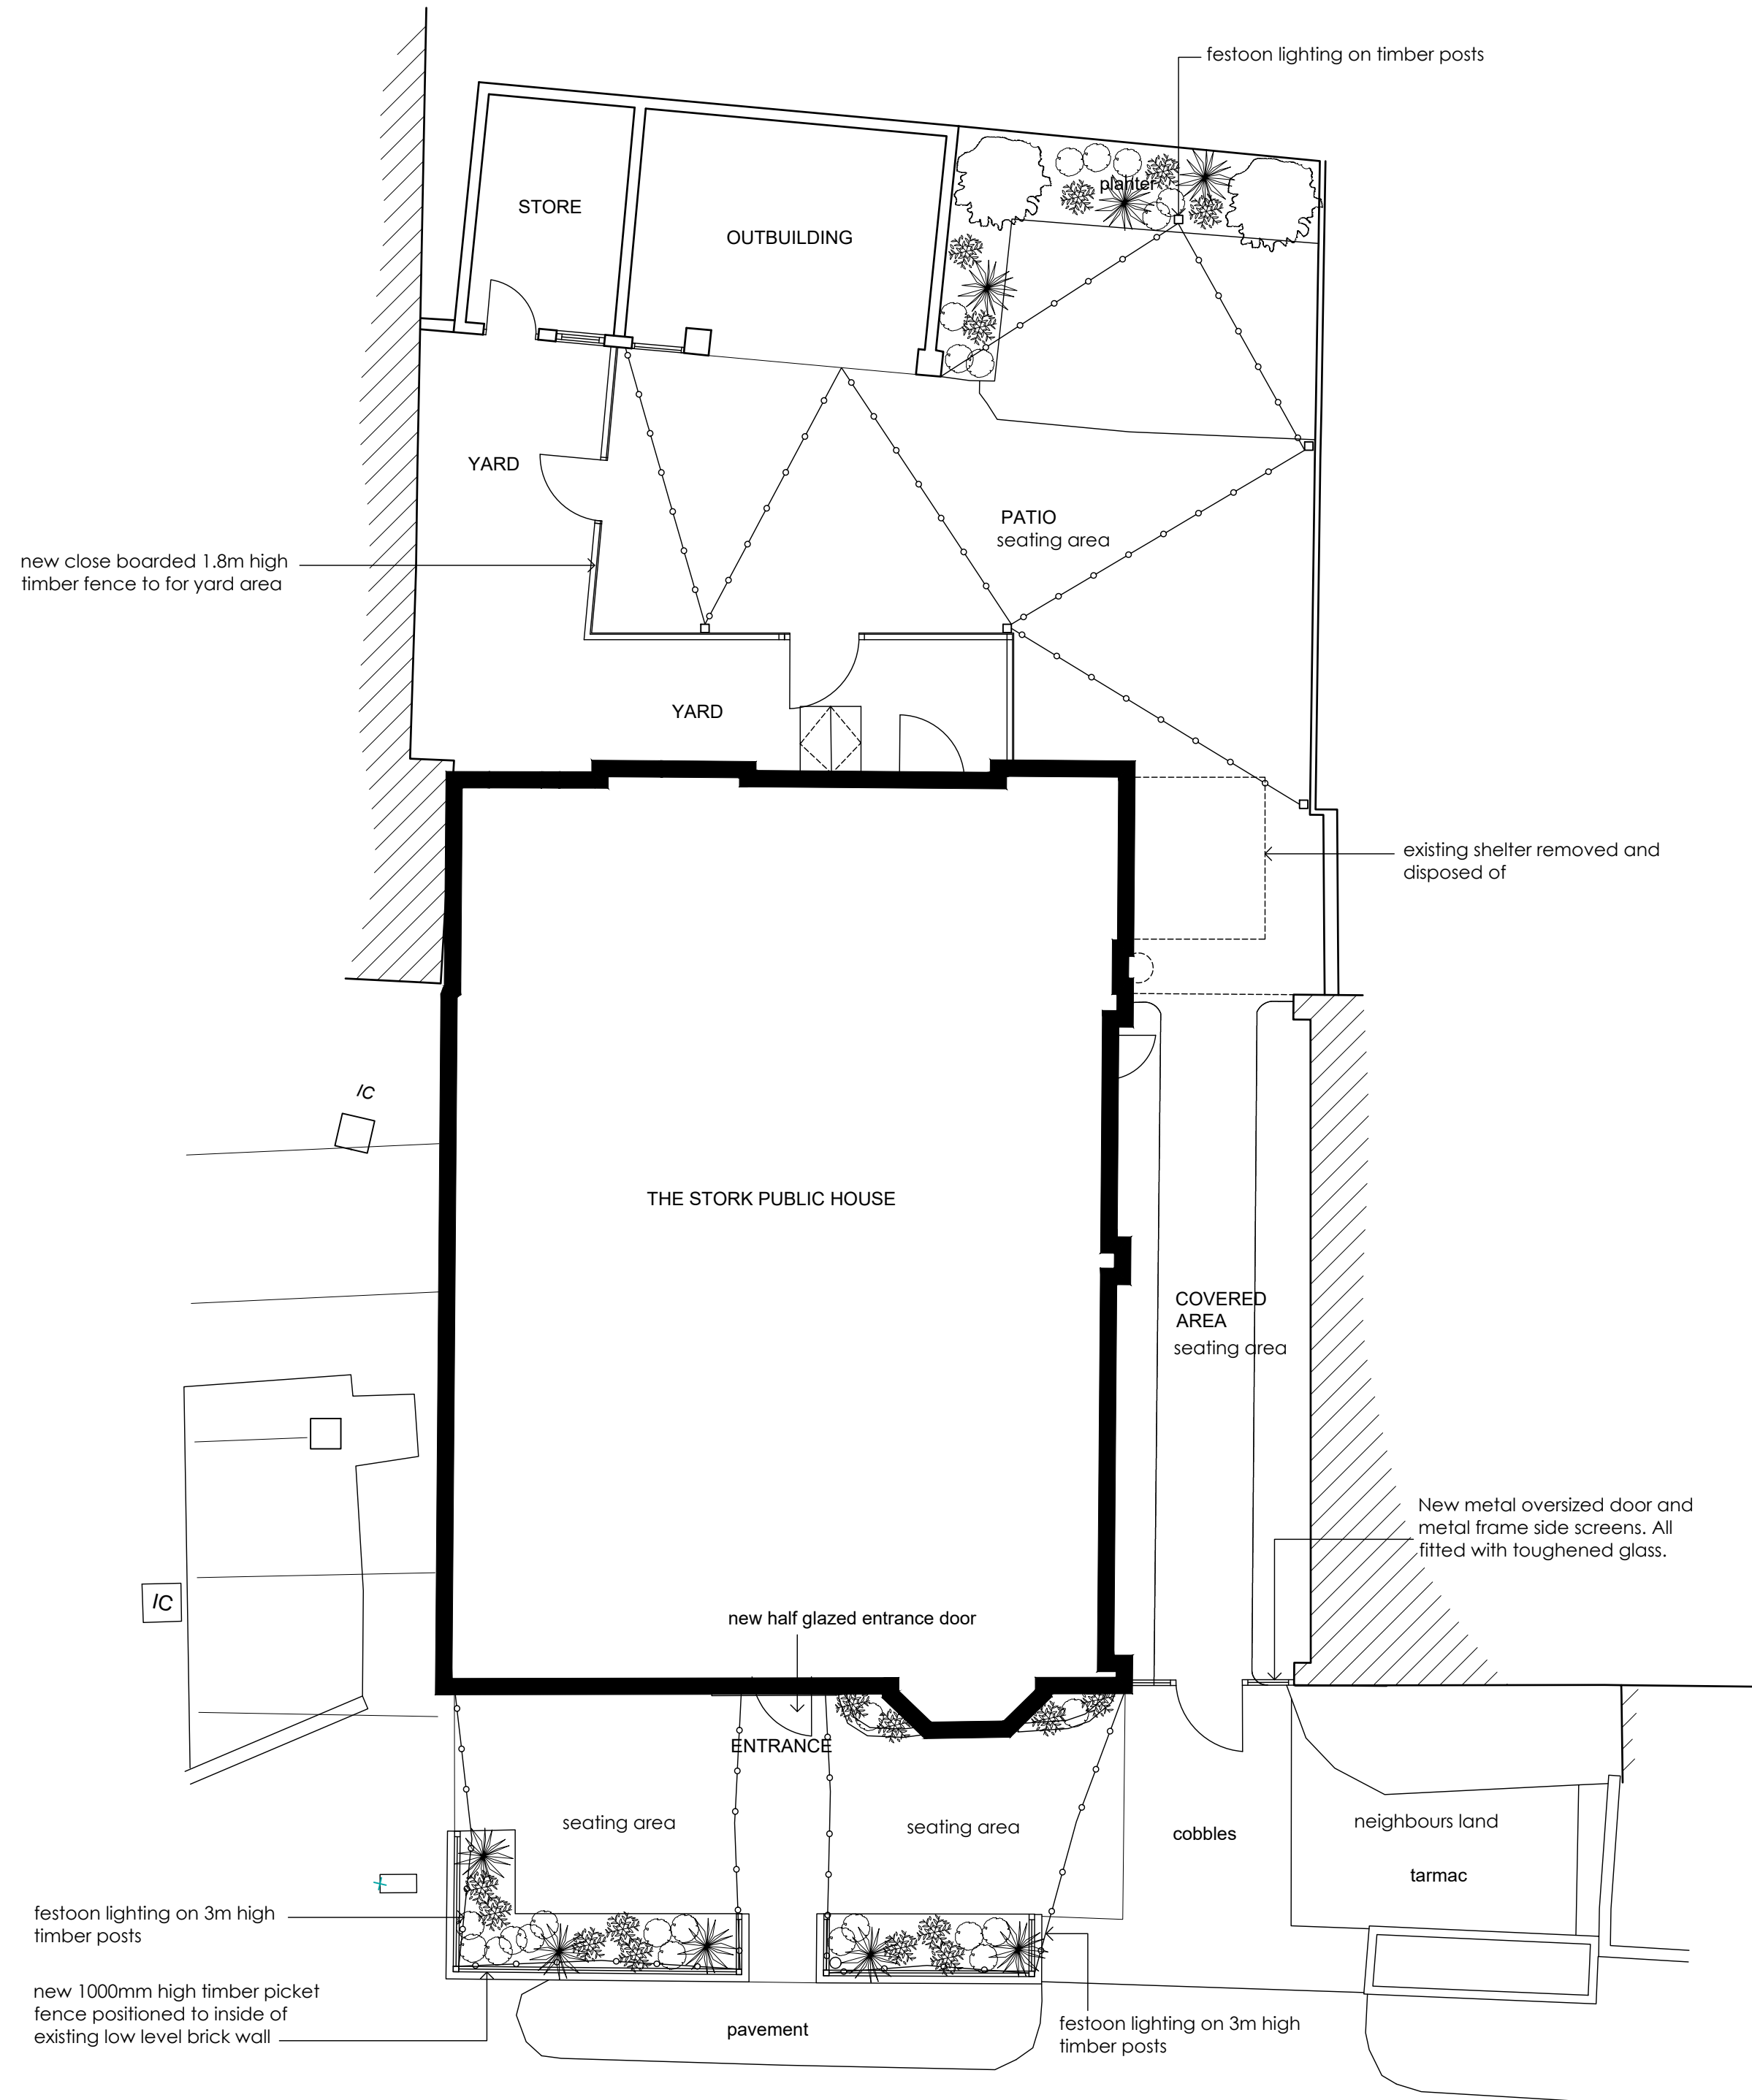

PROPOSED SITE PLAN
Scale 1:100 @ A1

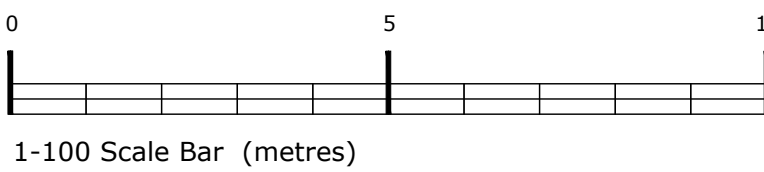

PLANNING

DRAWING DESCRIPTION
EXISTING & PROPOSED SITE PLAN

JOB TITLE
STORK HOTEL
WHALLEY ROAD
BURNLEY BB12 7NZ

CLIENT
THWAITES

DRAWN BY	MB	SCALE	1:100 @ A1
DATE	FEB 2023	DRAWING NO.	2079 / 04
CHECKED		REVISION	A

John Dixon & Associates Ltd
Unit 209
Chambers Business Centre
Chapel Road
Oldham
OL8 4QQ

TEL : 0161 682 0964
E-MAIL : info@johndixon.co.uk
WEB : www.jda-design.com

jda
architecture
interior design
project management