



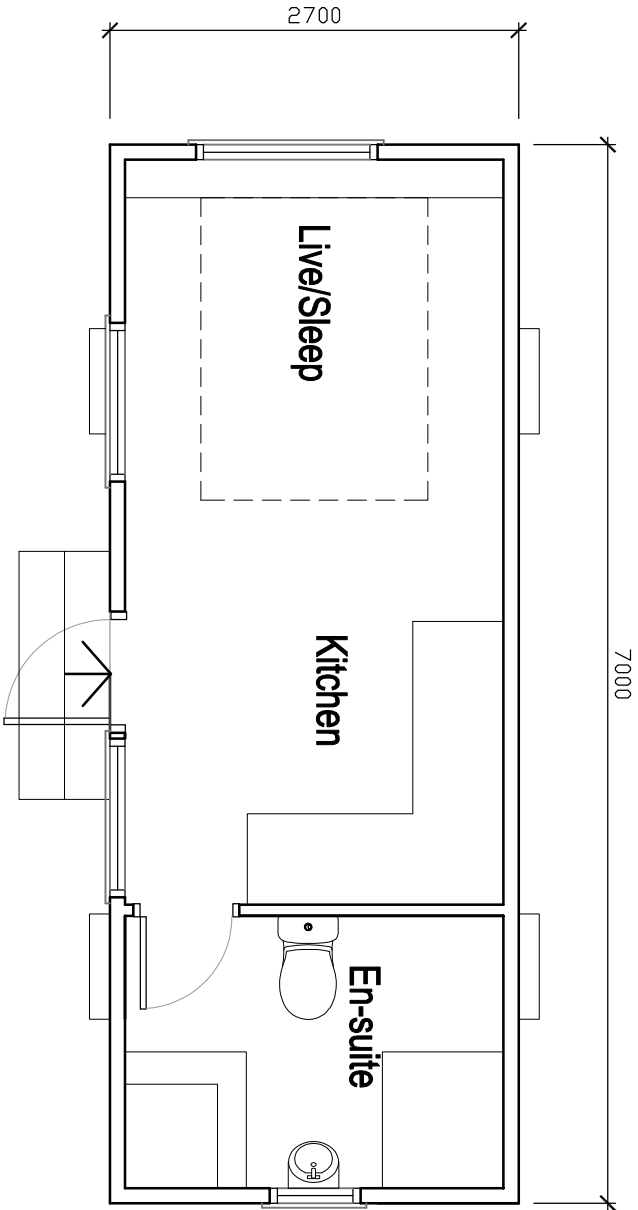

TYPICAL FLOOR PLAN - HUT 1

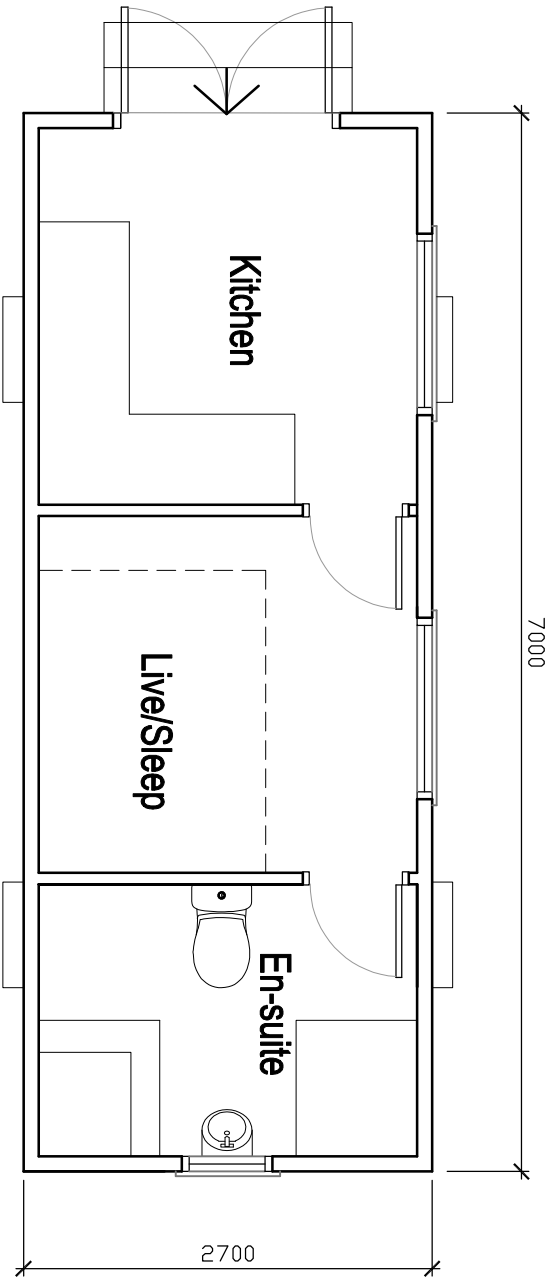

TYPICAL FLOOR PLAN - HUT 2



SCALE 0 1 2 3 4 5

©2020 qw+a architects Ltd 2020 | This Drawing is to be used in conjunction with all other project associated drawings and information. Do not scale from this drawing. Reproduction of this drawing without the prior written permission of qw+a architects Ltd is prohibited. This drawing is copyright of the property of qw+a architects Ltd.

qW+a architects The Annex Lowerfold Farm Oswoldtwistle B354QA Private Residential Housing Commercial Conservation Domestic Tel: 01254 483648 Email: info@qw-aarchitects.com Web: www.qw-aarchitects.com Architects Registration Board			Client ZOE_WHITWORTH		Scale 1:50	Sheet Size A3	Job Number 23-016		Drawn By AW	Checked AW
Project PROPOSED_SHEPHERD'S_HUT 2_BAILEY_COTTAGES_MITTON			Drawing Title TYPICAL_FLOOR_PLANS		Drawing Status PLANNING		Drawing Number PL/03		Revision	Final Issue