


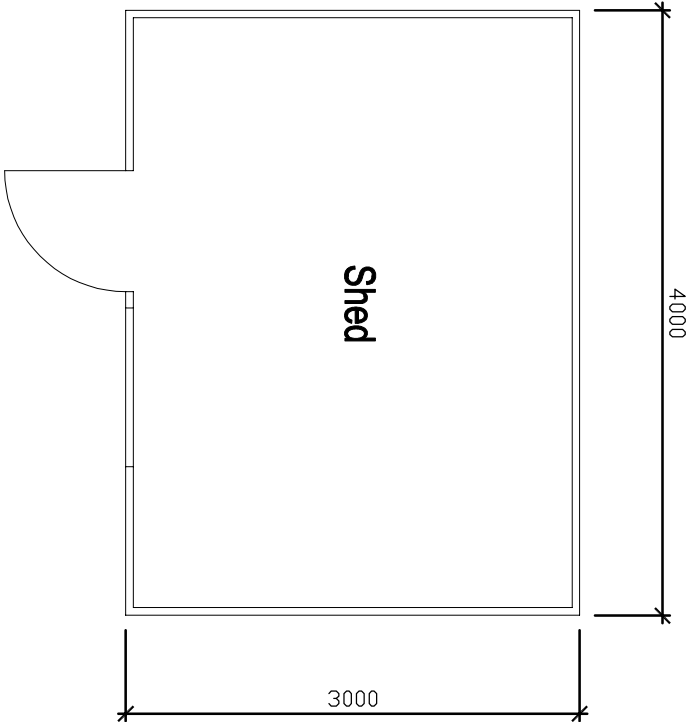

TYPICAL SHED FLOOR PLAN



SCALE

©2020 architects ltd 2020 | This Drawing is to be used in conjunction with all other project associated drawings and information. Do not scale from this drawing. Reproduction of this drawing without the prior written permission of architects ltd is prohibited. The drawing is copyright and the property of architects ltd.

qww+q architects The Annex Lowerfold Farm Oxwoldwistle BS54GA Private Residential Housing Commercial Conservation Domestic Tel: 01254 483848 Email: info@qww-architects.com Web: www.qww-architects.com Architects Registration Board		Client ZOE_WHITWORTH	Scale 1:50	Sheet Size A3	Drawing Status PLANNING	Job Number 23-016	Drawn By AW	Checked AW
Project PROPOSED_SHEPHERD'S_HUT 2_BAILEY_COTTAGES_MITTON		Drawing Title TYPICAL_SHED FLOOR_PLAN				Drawing Number PL/08	Revision	Final Issue