






PROPOSED FRONT ELEVATION

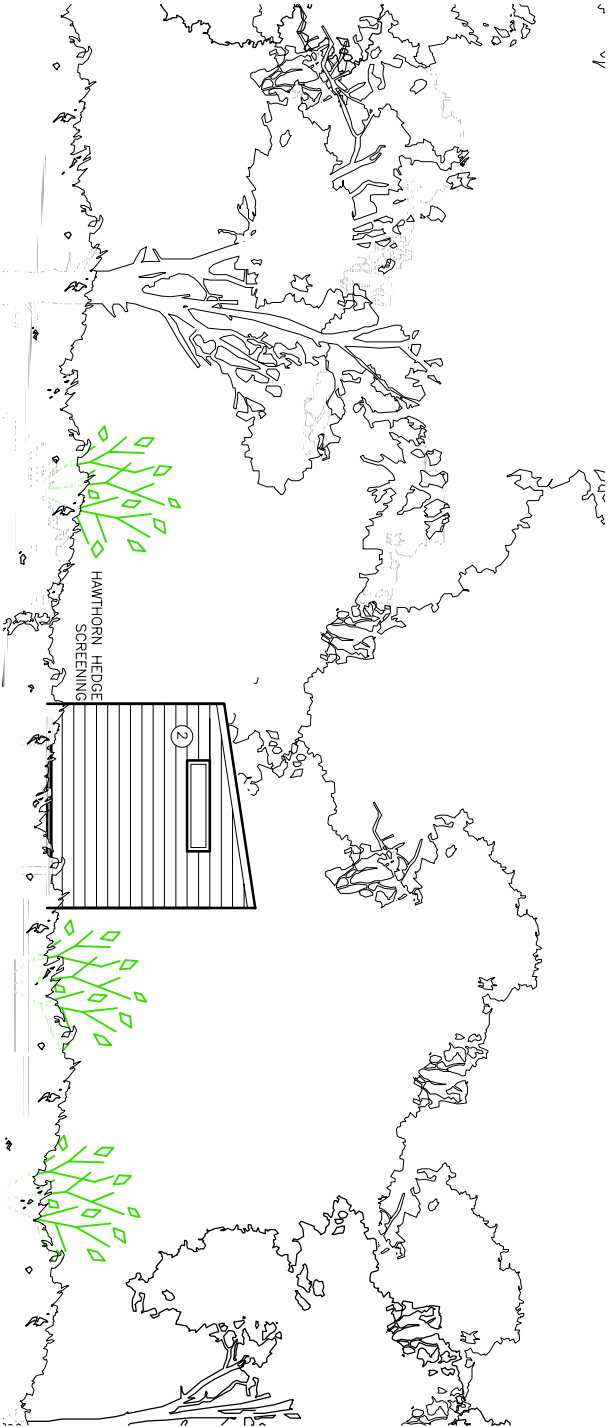


PROPOSED SIDE ELEVATION

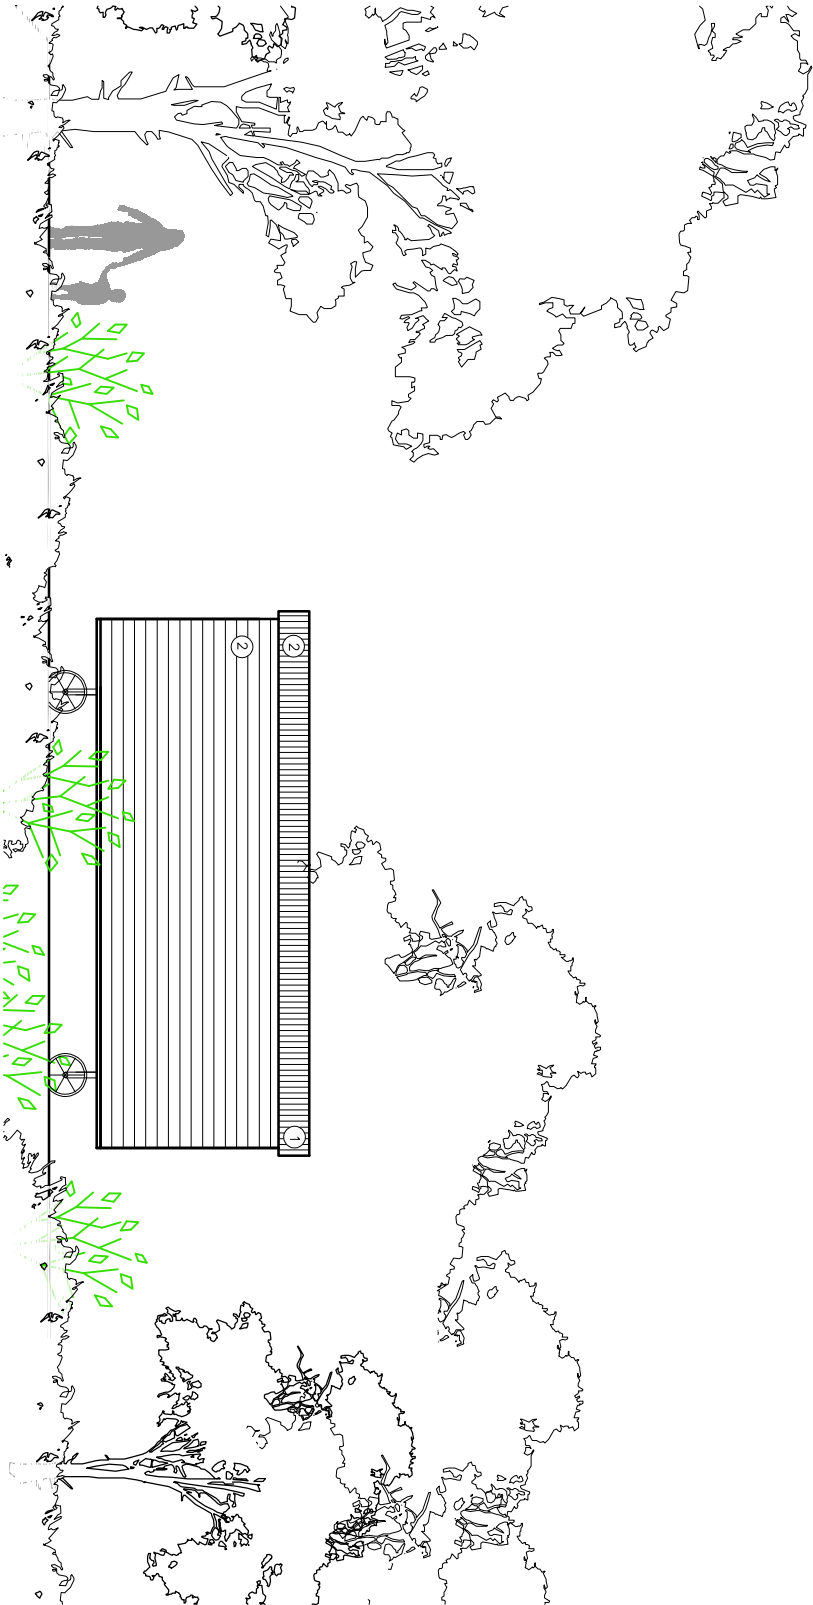

PROPOSED REAR ELEVATION

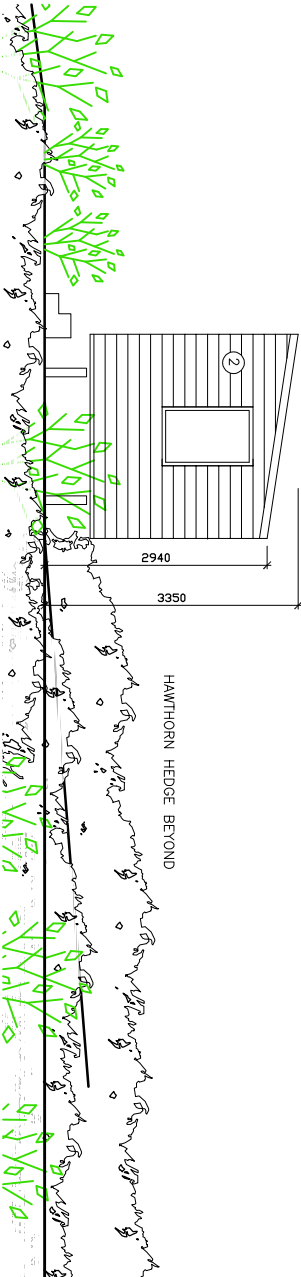


PROPOSED SIDE ELEVATION

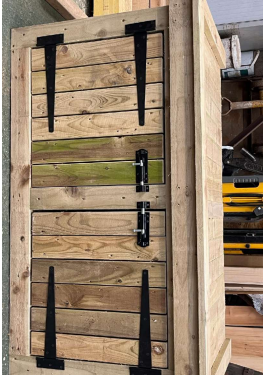

TYPICAL UNDER CARRIAGE BOX

- MATERIALS KEY
1. CORRUGATED STEEL ROOF
  2. CORRUGATED STEEL CLADDING
  3. EXTERIOR LAMP LIGHTING

 

©2020 QW+Q architects Ltd 2020 | This Drawing is to be used in conjunction with all other project associated drawings and information. Do not scale from this drawing. All dimensions are given in millimeters unless otherwise stated. All dimensions are given in millimeters unless otherwise stated. The drawing is copyright and is the property of QW+Q architects Ltd.

|   |  |                                     |                |                  |                            |                         |                |               |
|---|--|-------------------------------------|----------------|------------------|----------------------------|-------------------------|----------------|---------------|
| <div><div>QW+Q</div><div>architects</div></div> <div>The Annex<br/>Lowerfold Farm<br/>Oswoldtwistle<br/>B854DA</div> <div>Tel: 01254 485848<br/>Email: info@qw-architects.com   Web: www.qw-architects.com</div> <div>Private Residential   Housing   Commercial   Conservation   Domestic</div> |  | Client<br>ZOE_WHITWORTH             | Scale<br>1:100 | Sheet Size<br>A3 | Drawing Status<br>PLANNING | Job Number<br>23-016    | Drawn By<br>AW | Checked<br>AW |
| Project<br>PROPOSED_SHEPHERDS_HUT<br>2_BAILEY_COTTAGES_MITTON   |  | Drawing Title<br>TYPICAL_ELEVATIONS |                |                  |                            | Drawing Number<br>PL/04 | Revision<br>C  | Final Issue   |