



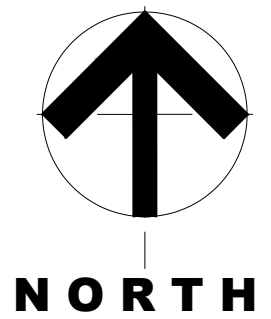

EXAMPLE OF EXTERNAL LIGHTING

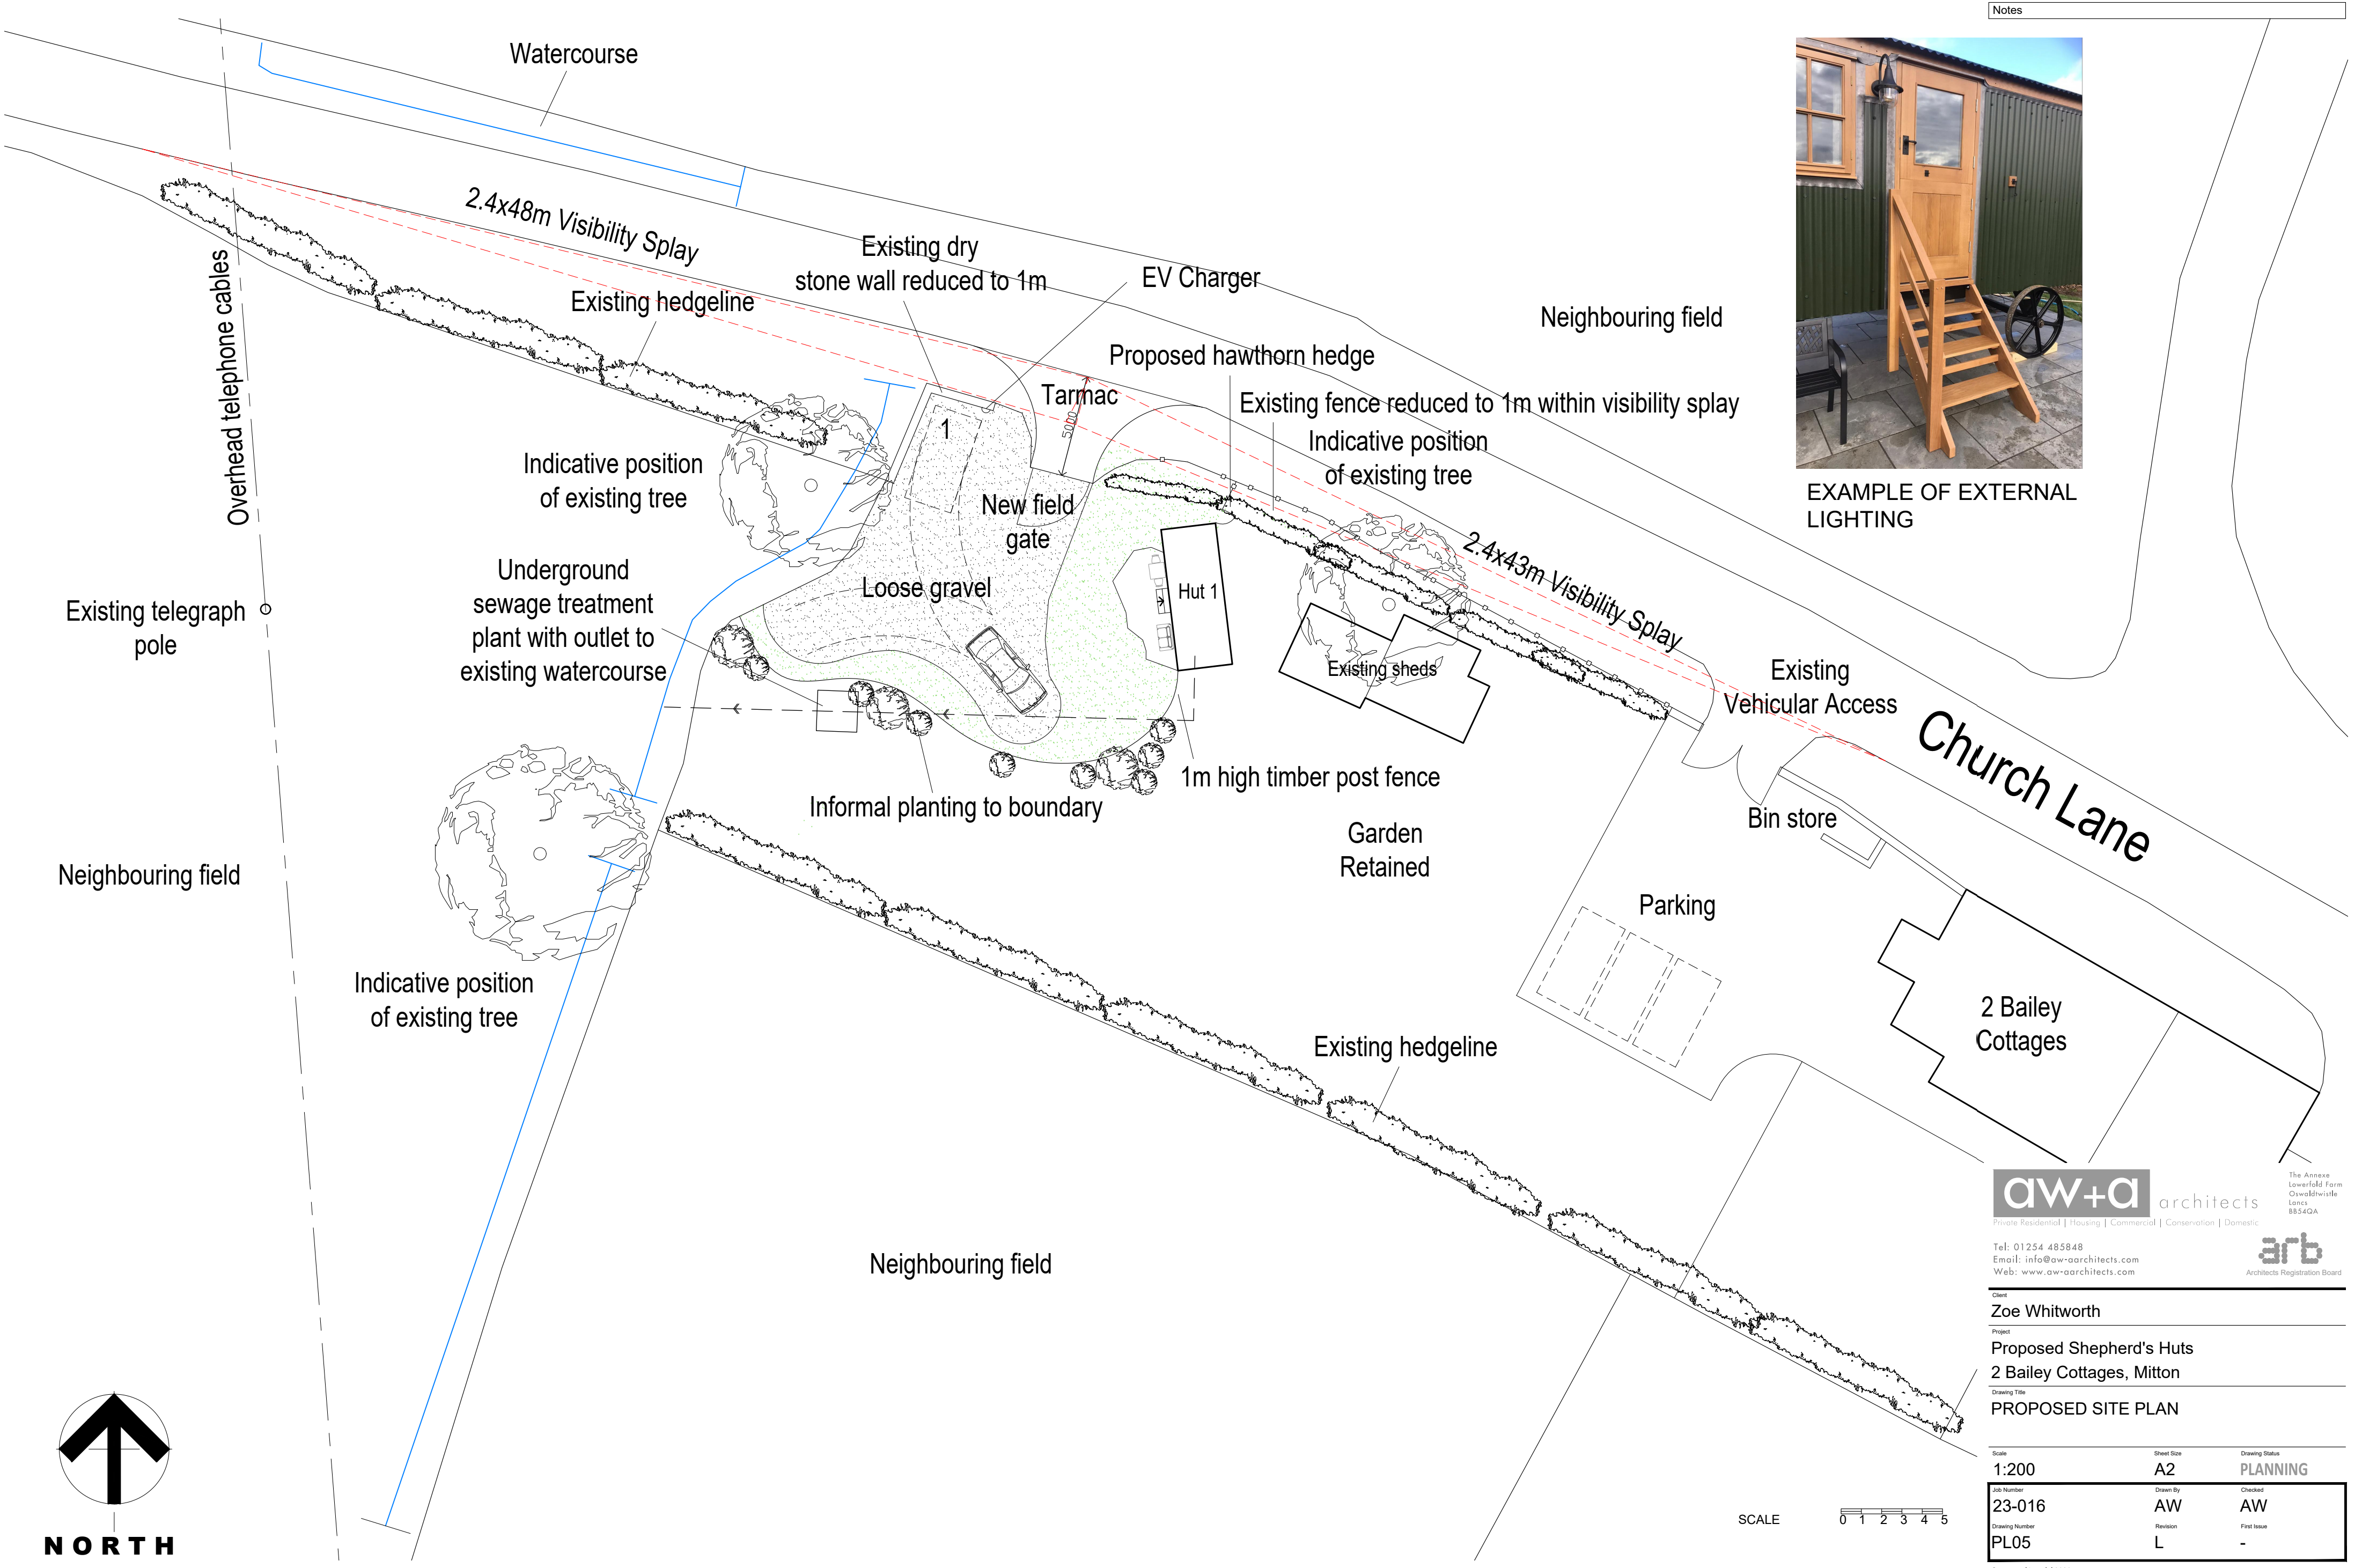

SCALE 0 1 2 3 4 5

aw+a architects
Private Residential | Housing | Commercial | Conservation | Domestic
Tel: 01254 485848
Email: info@aw-aarchitects.com
Web: www.aw-aarchitects.com

arb
Architects Registration Board

Client
Zoe Whitworth

Project
**Proposed Shepherd's Huts
2 Bailey Cottages, Mitton**

Drawing Title
PROPOSED SITE PLAN

Scale	Sheet Size	Drawing Status
1:200	A2	PLANNING
Job Number	Drawn By	Checked
23-016	AW	AW
Drawing Number	Revision	First Issue
PL05	L	-

©aw+a architects Ltd 2020
This Drawing is to be read in conjunction with all other project associated drawings and information. Do not scale from this drawing. Report all errors, omissions and discrepancies to drawing author prior to construction or manufacture. This drawing is copyright and is the property of aw-a architects, Ltd