



GROUND FLOOR PLAN
Scale 1:50




REAR ELEVATION
Scale 1:50

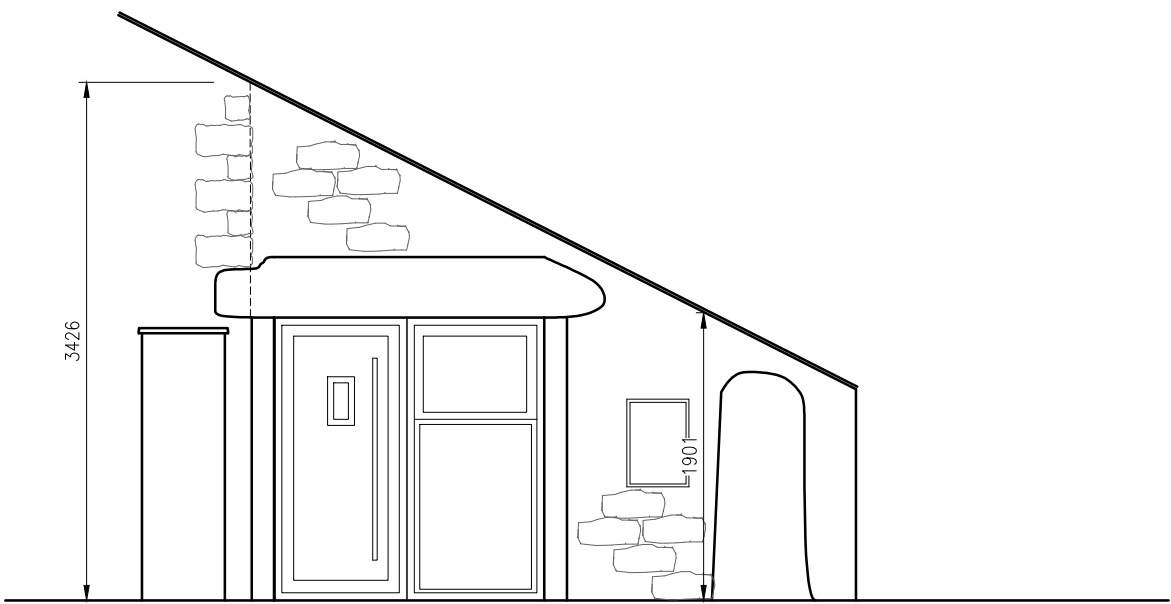

REAR ELEVATION
Scale 1:50

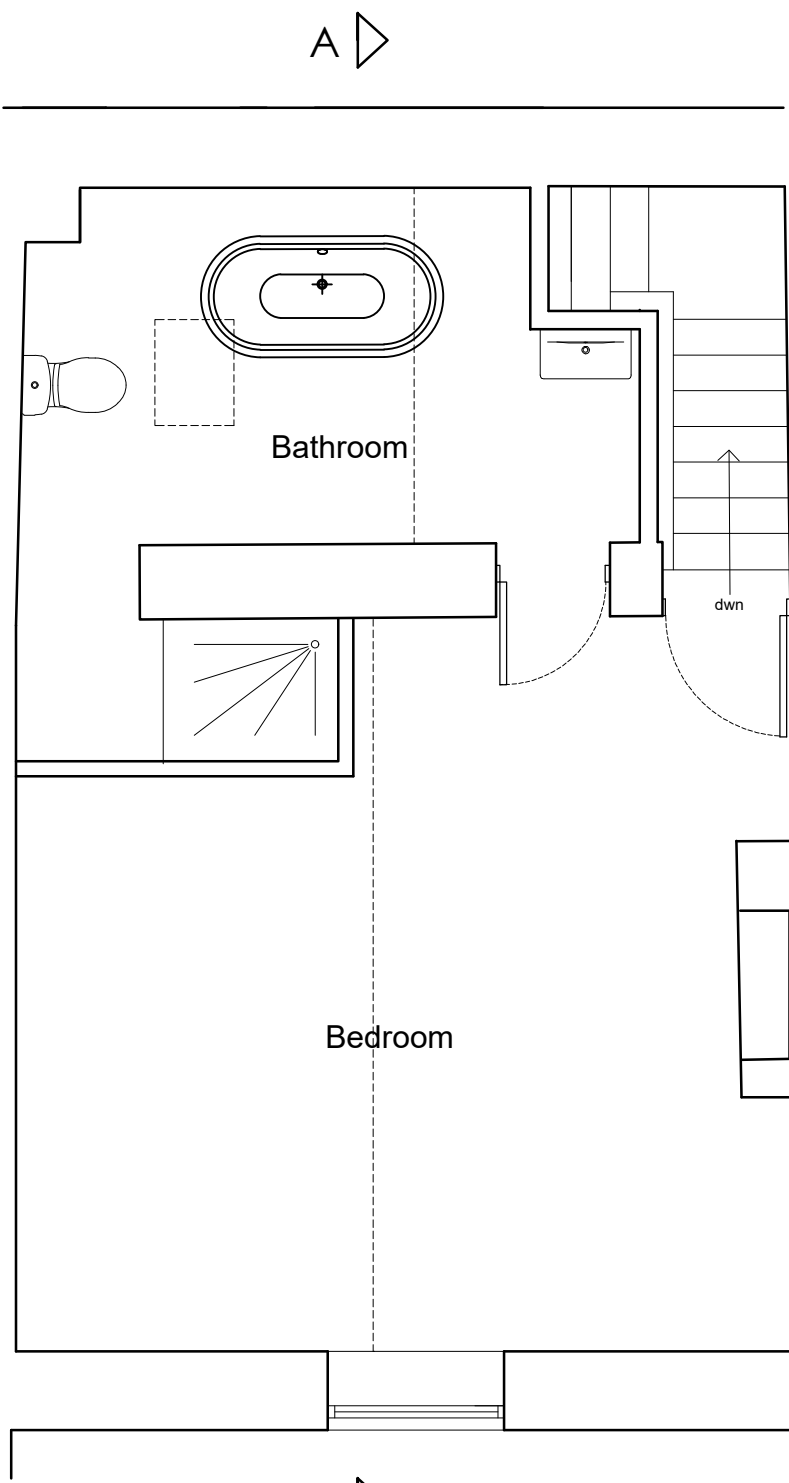

FIRST FLOOR PLAN
Scale 1:50

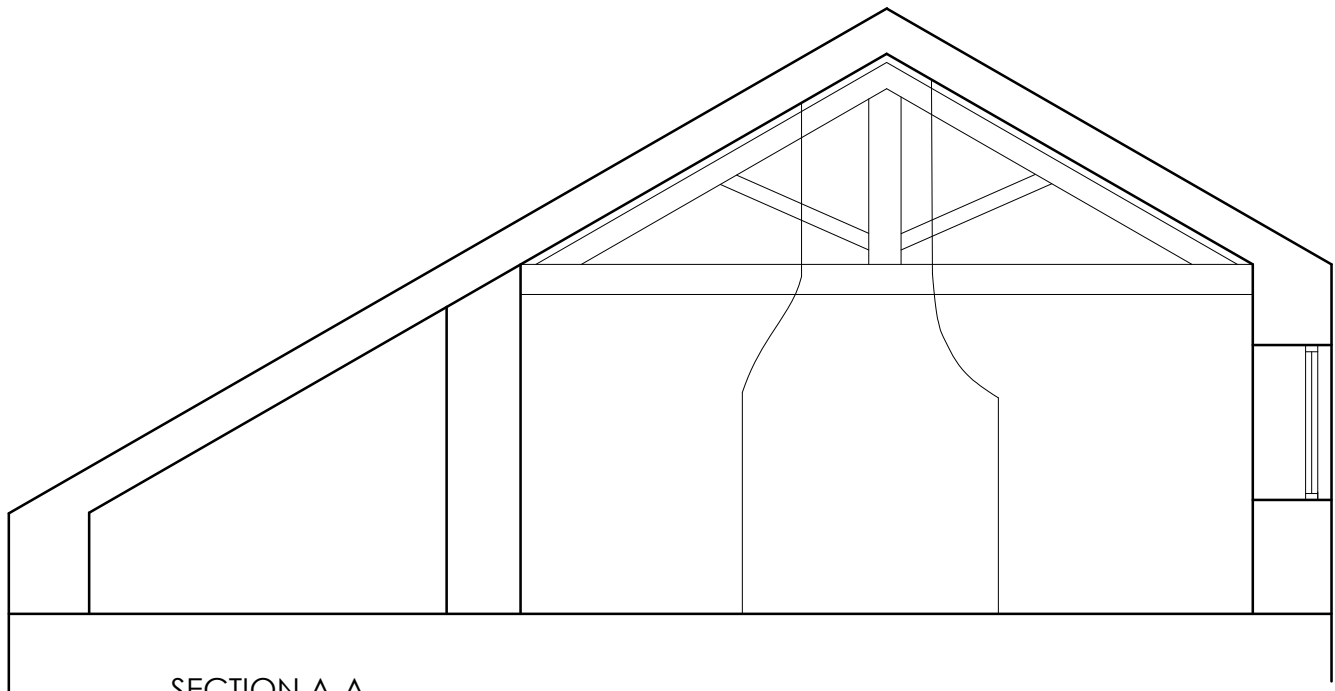

SECTION A-A
Scale 1:50

Client Mr M Parker and Miss G Bailey		
Job Title Proposed Extension and Alterations Oxenhurst Cottage Back Lane Newton in Bowland BB7 3EE		
Drawing Title Existing Plans, Elevations and Section.		
Scale 1:50 @A1	Date Feb 2023	Drawn LKR

