


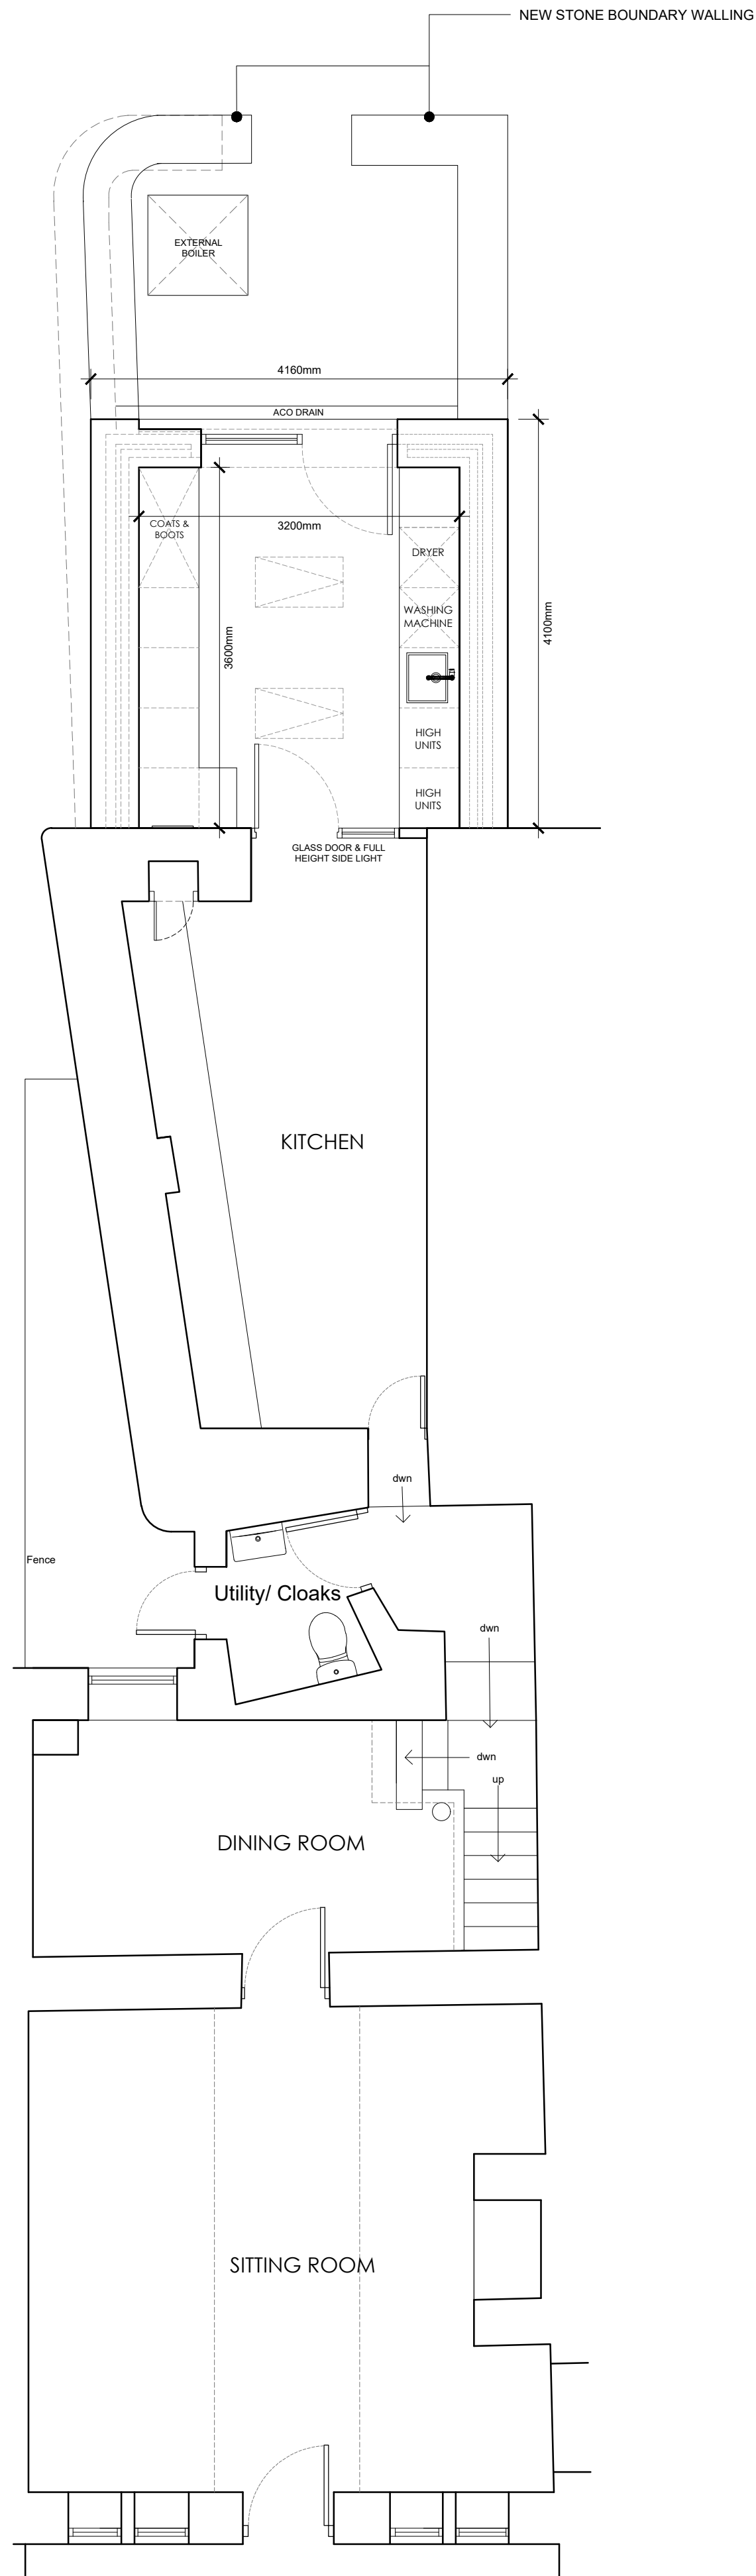


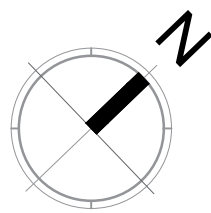

PROPOSED GROUND FLOOR PLAN  
SCALE 1:50

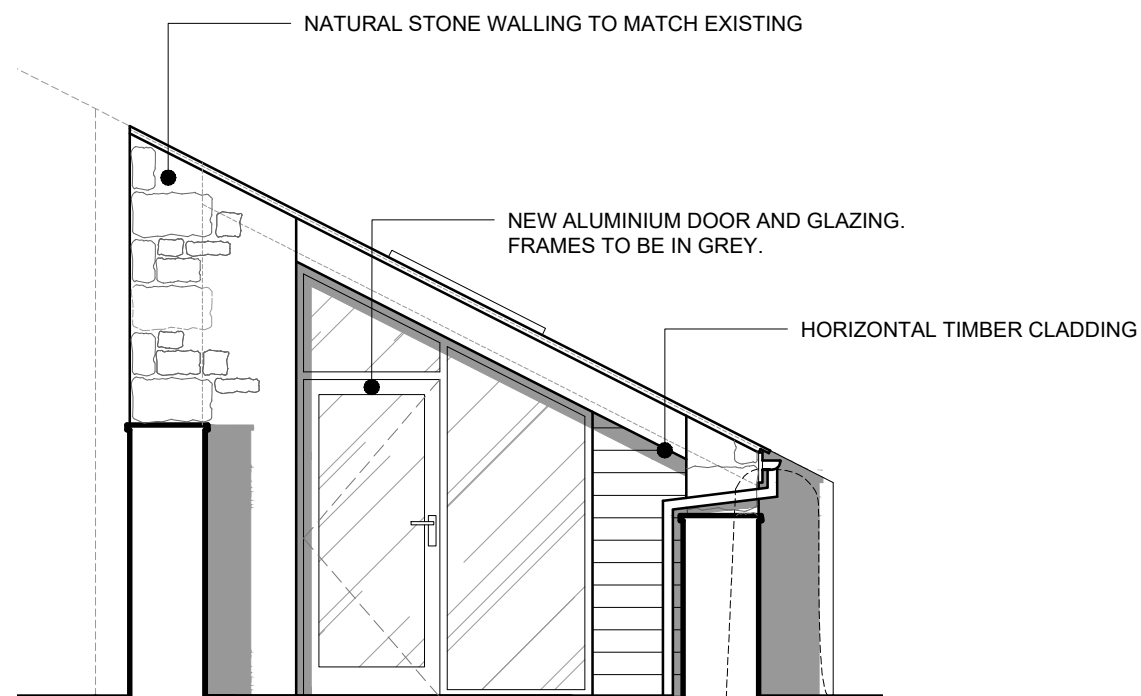


PROPOSED REAR FACING NORTH WEST ELEVATION  
SCALE 1:50

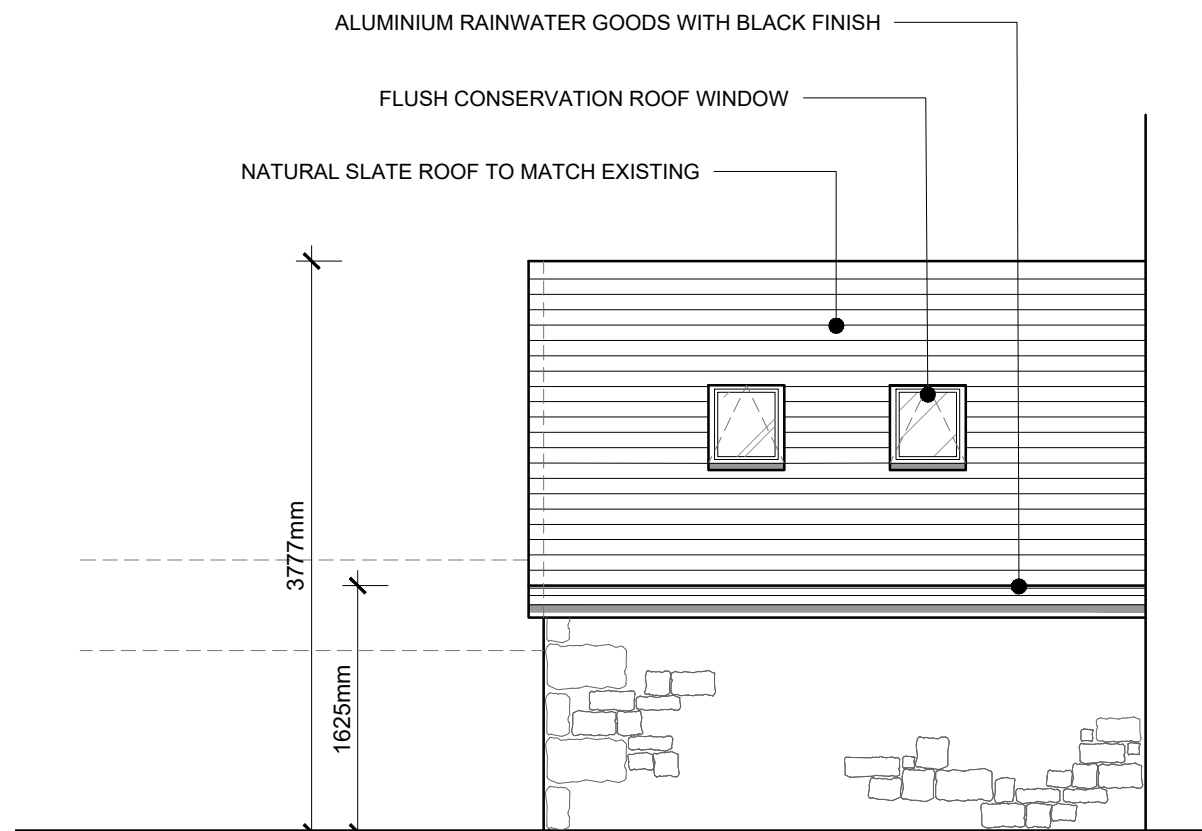


PROPOSED SIDE FACING SOUTH WEST ELEVATION  
SCALE 1:50




PROPOSED FRONT FACING SOUTH EAST ELEVATION  
SCALE 1:50

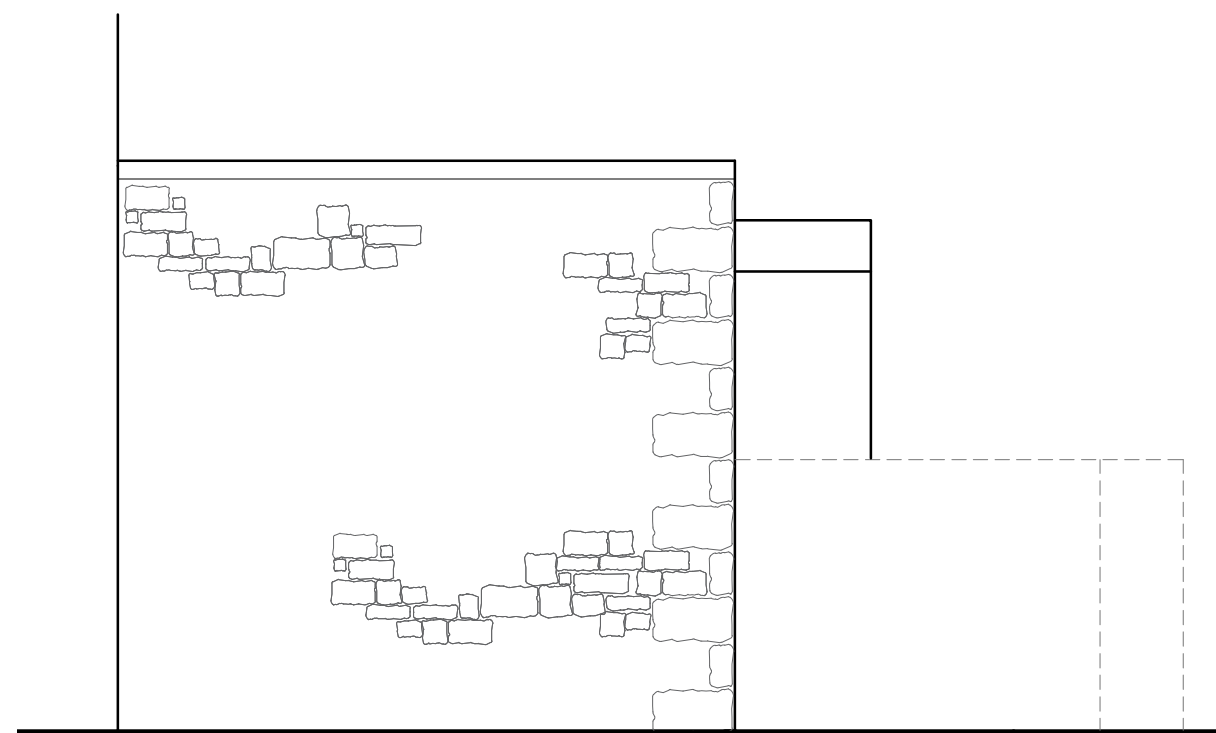

PROPOSED SIDE FACING NOTED EAST ELEVATION  
SCALE 1:50

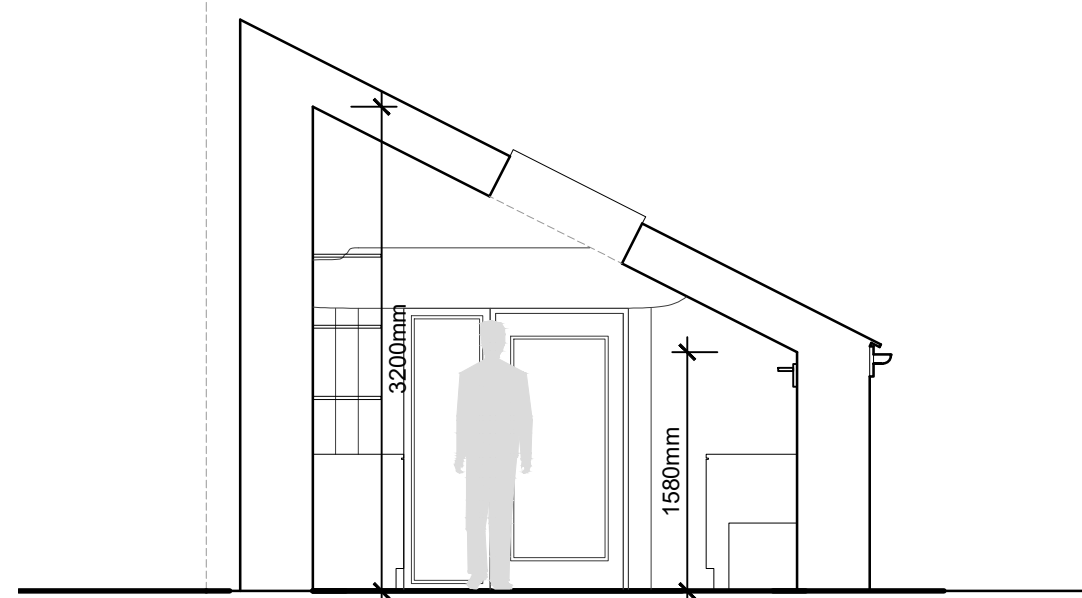

PROPOSED SECTION  
SCALE 1:50

 

B MF Amended following client comments OCT 2023

A MF Amended following client comments OCT 2023

Client

MR M PARKER AND MISS G BAILEY

Job Title

PROPOSED SINGLE STOREY  
REAR EXTENSION TO  
OXENHURST COTTAGE  
BACK LANE  
NEWTON IN BOWLAND  
BB7 3EE

Drawing Title

PROPOSED PLANS AND ELEVATIONS

Scale 1:50 @A1 Date SEPT 2023 Drawn MJF

spa  
ARCHITECTS

SUNDERLAND PEACOCK & ASSOCIATES LTD.  
HAZELMERE, PIMLICO ROAD, CLITHEROE  
LANCASHIRE, BB7 2AG  
T 01200 423178 F 01200 427328  
E info@sunderlandpeacock.com  
www.sunderlandpeacock.com



6723 -P04 B