




1:100 Scale



1:50 Scale



South West Elevation
1:100 scale

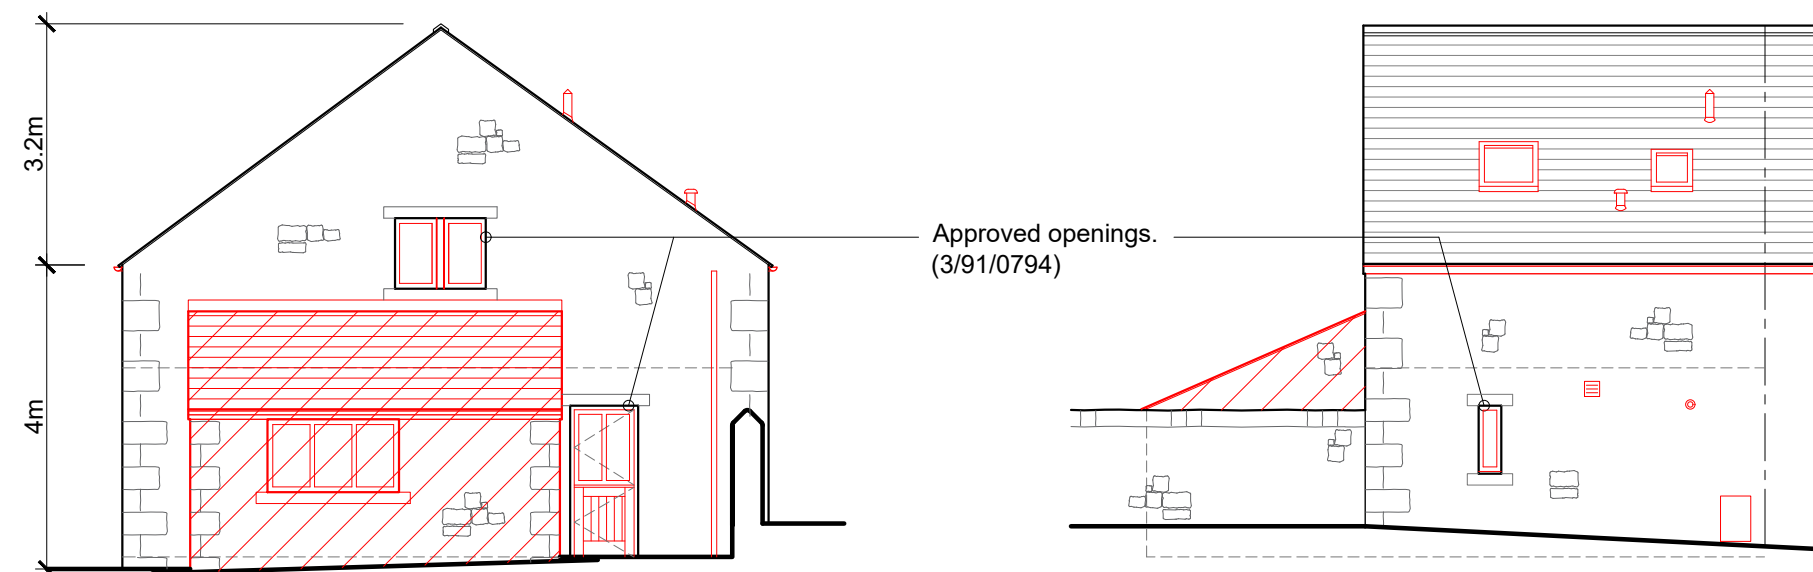


South East Elevation
1:100 scale


North East Elevation
1:100 scale

KEY


- Original barn structure as it stood in 1991 prior to conversion into a dwelling.
- Modern additions (including lining walls and partitions) associated with the conversion into a dwelling following approval 3/91/0794 and subsequent additions.
- Modern floors constructed during the conversion into a dwelling following approval 3/91/0794.

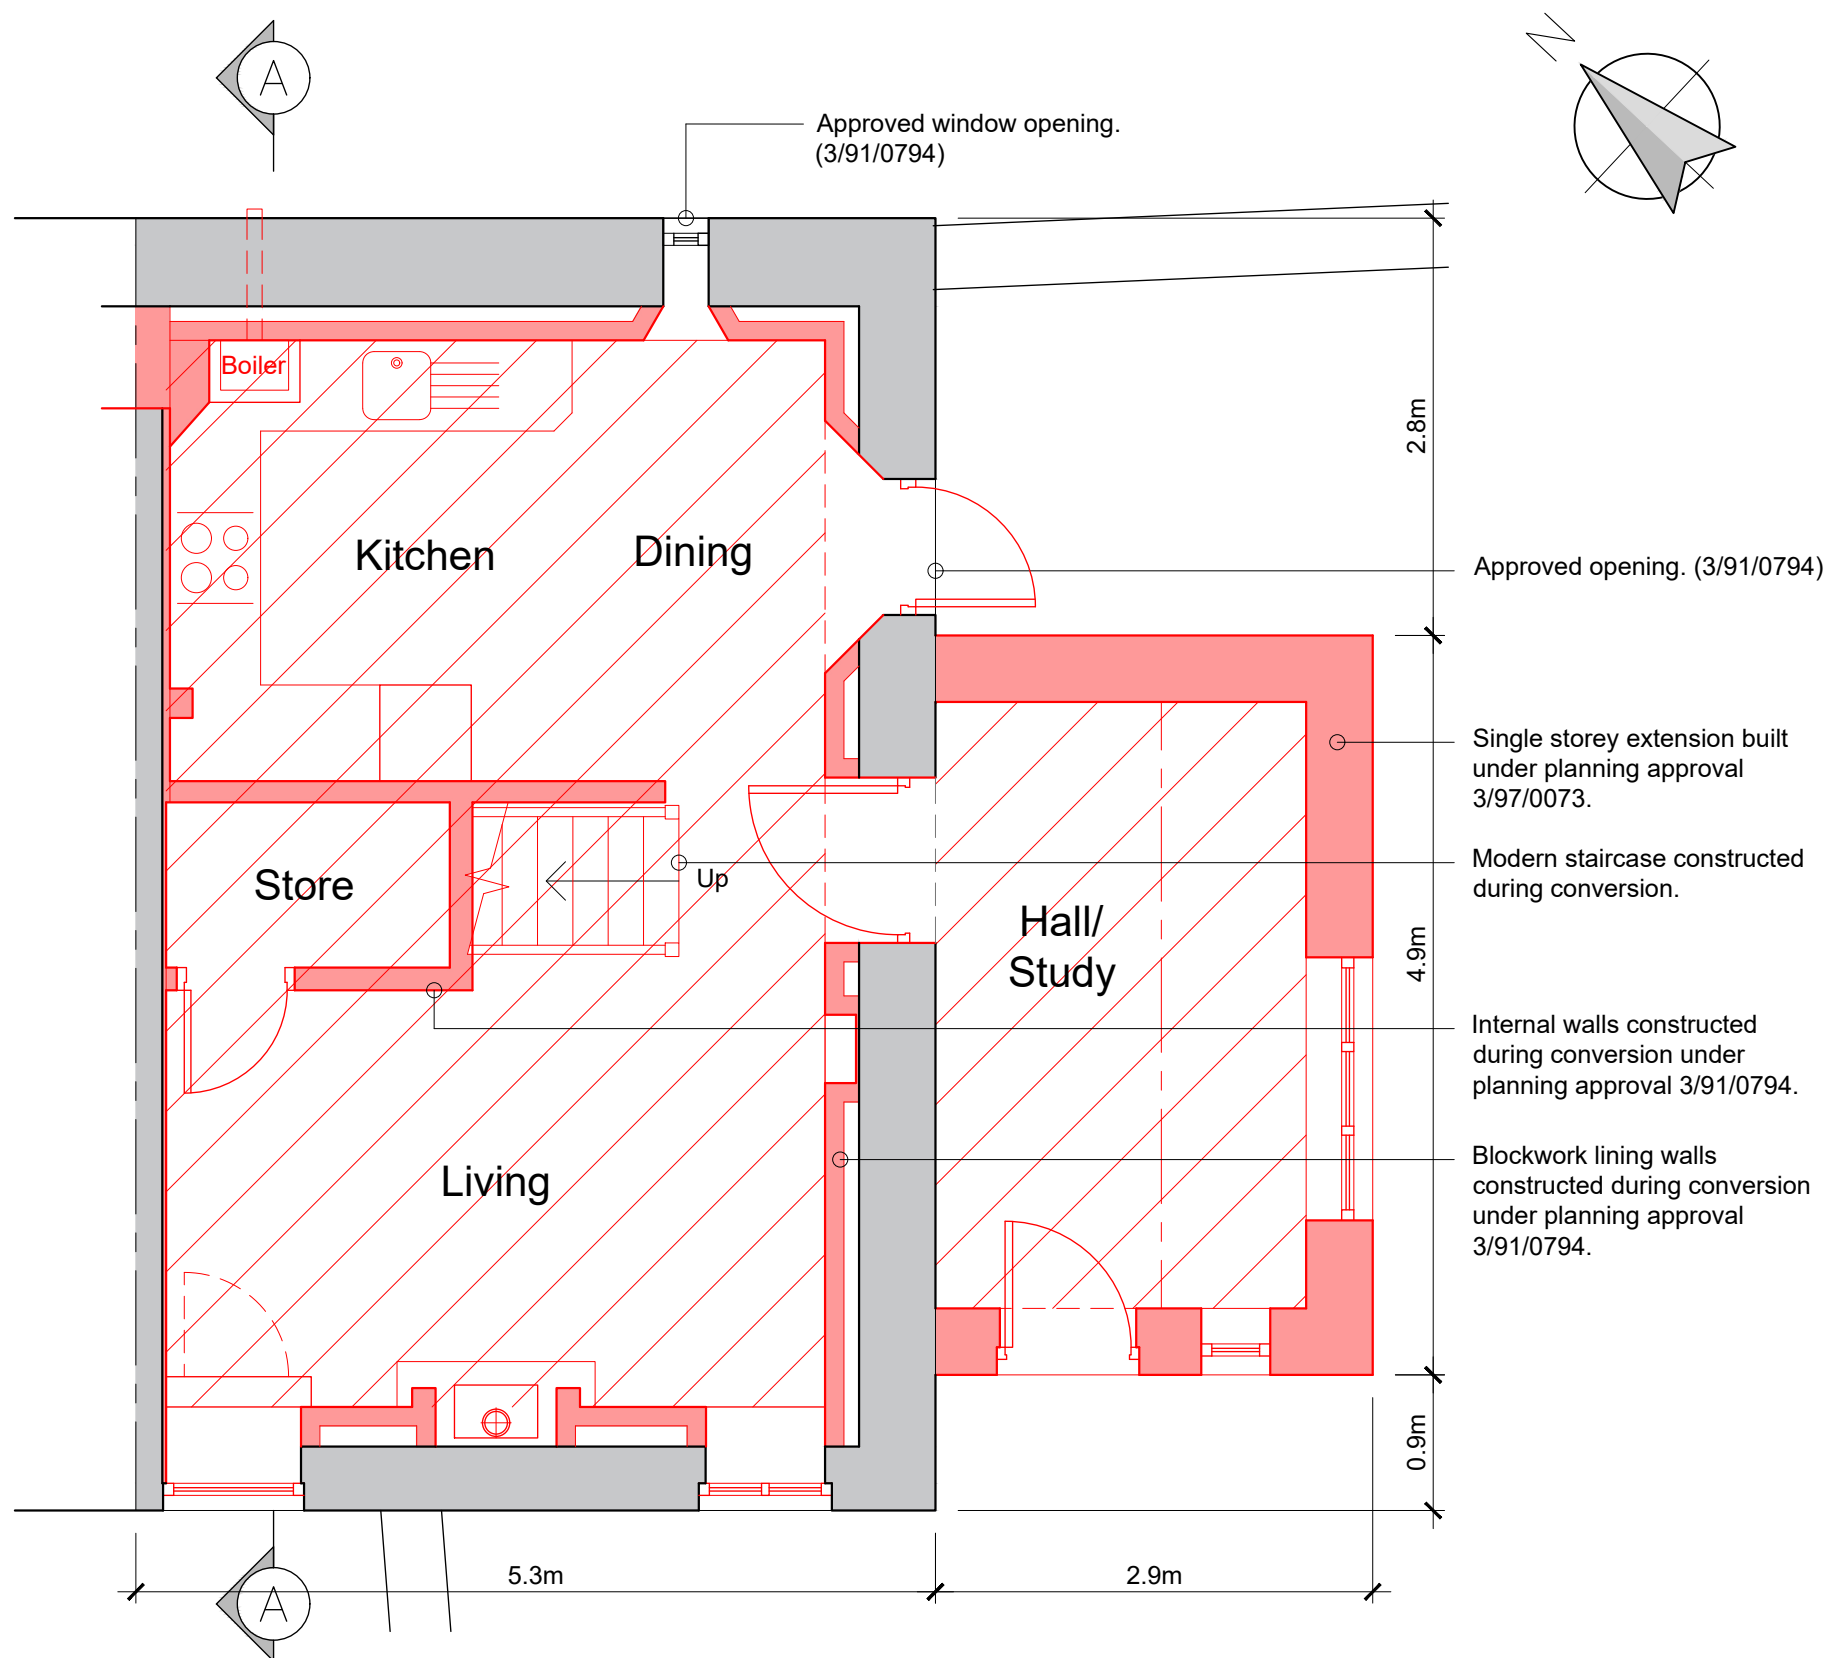

Ground Floor Plan
1:50 scale

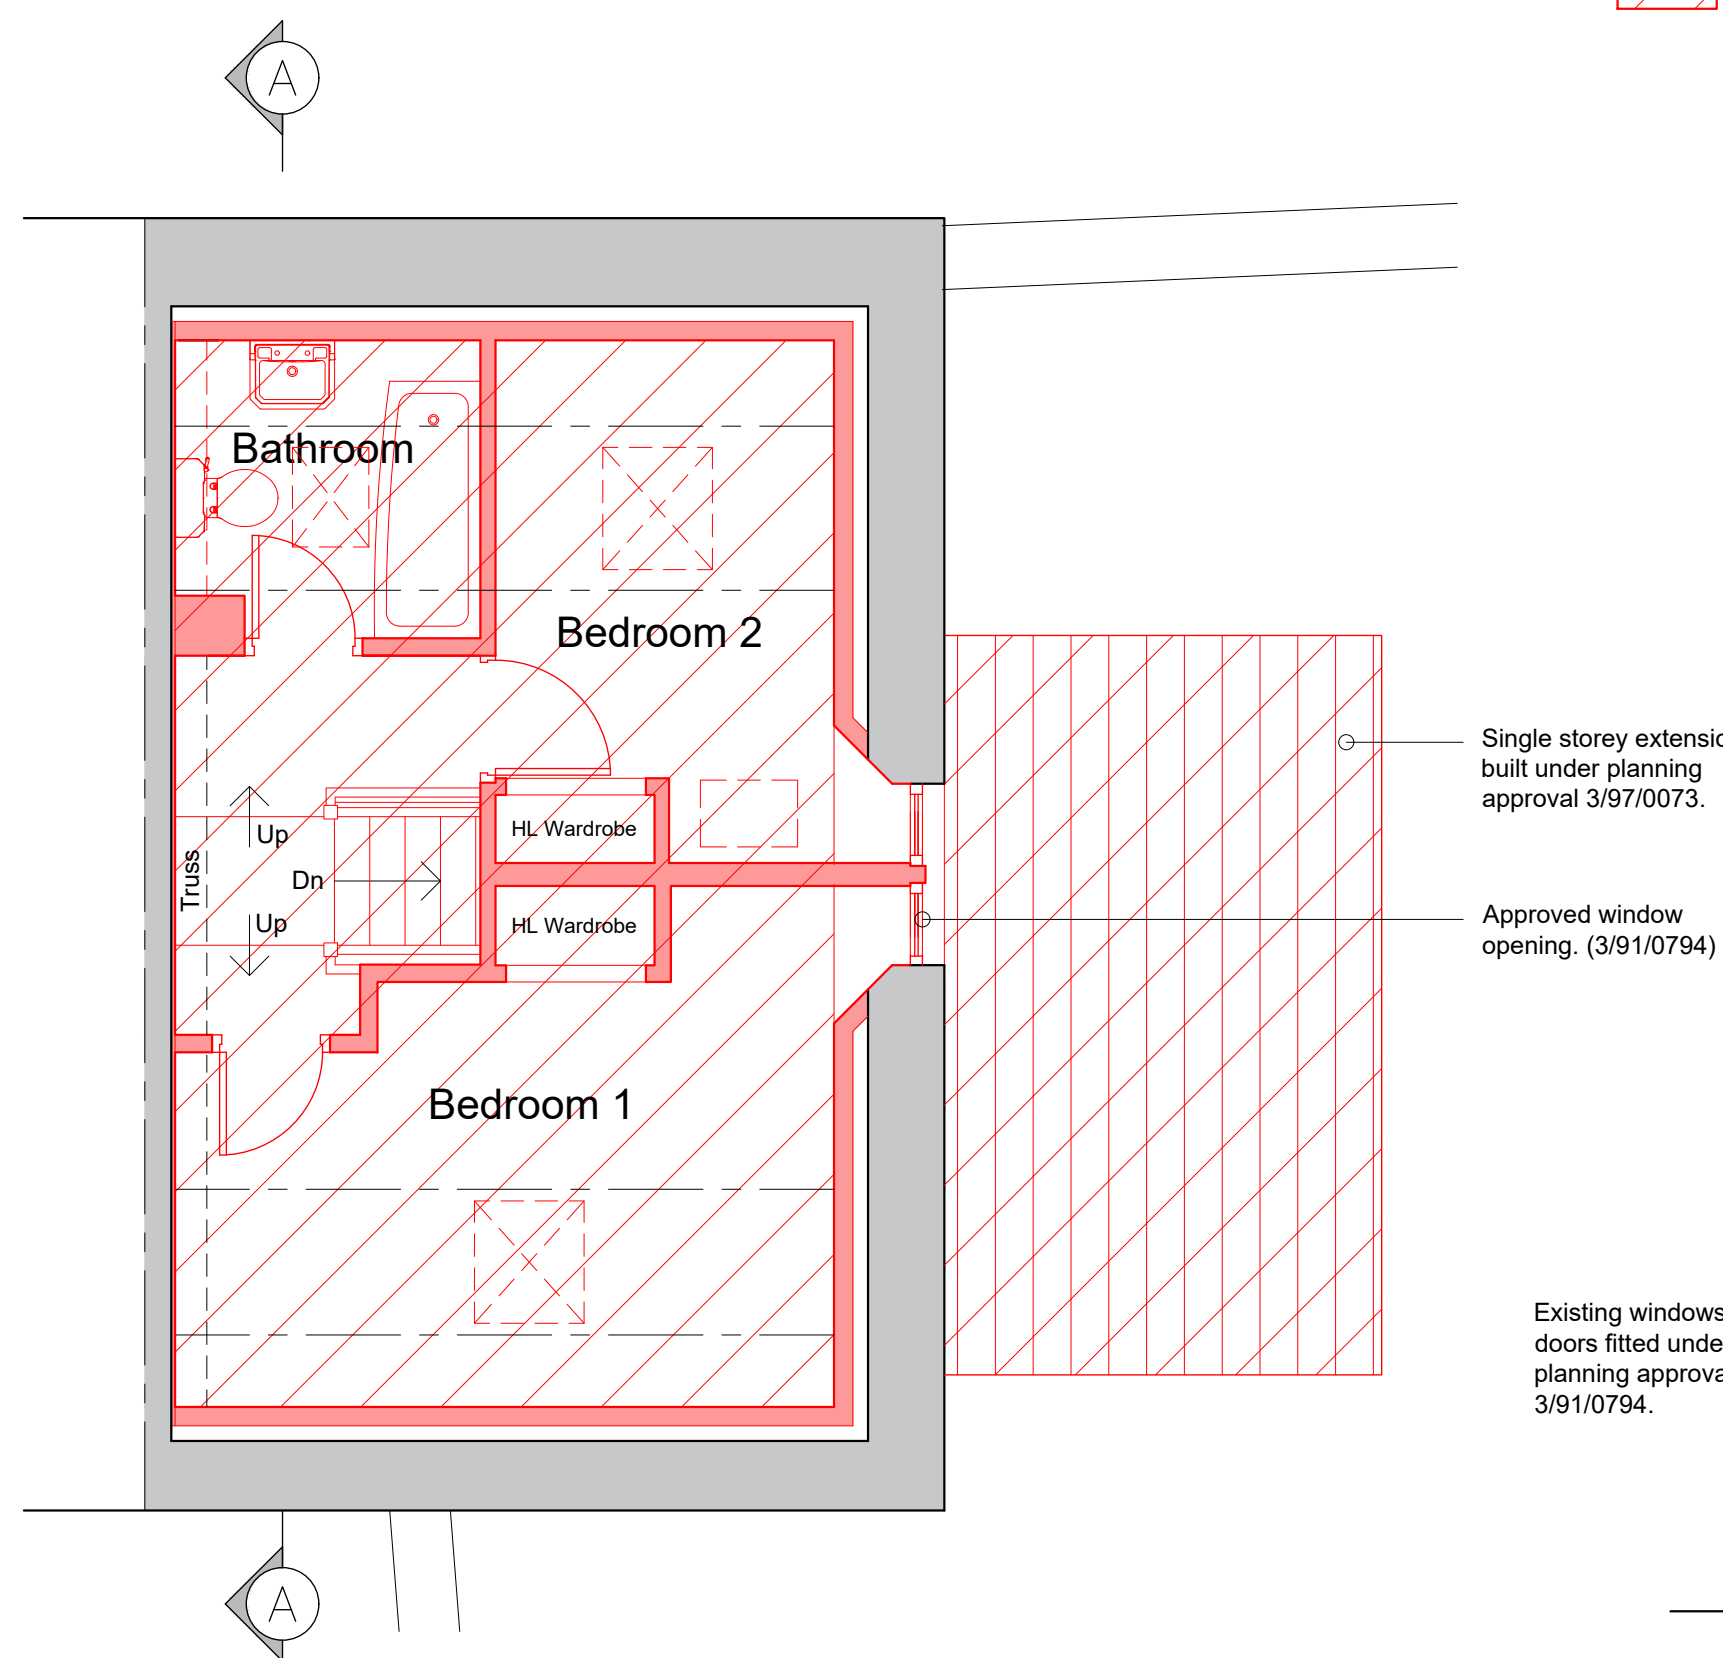

First Floor Plan
1:50 scale

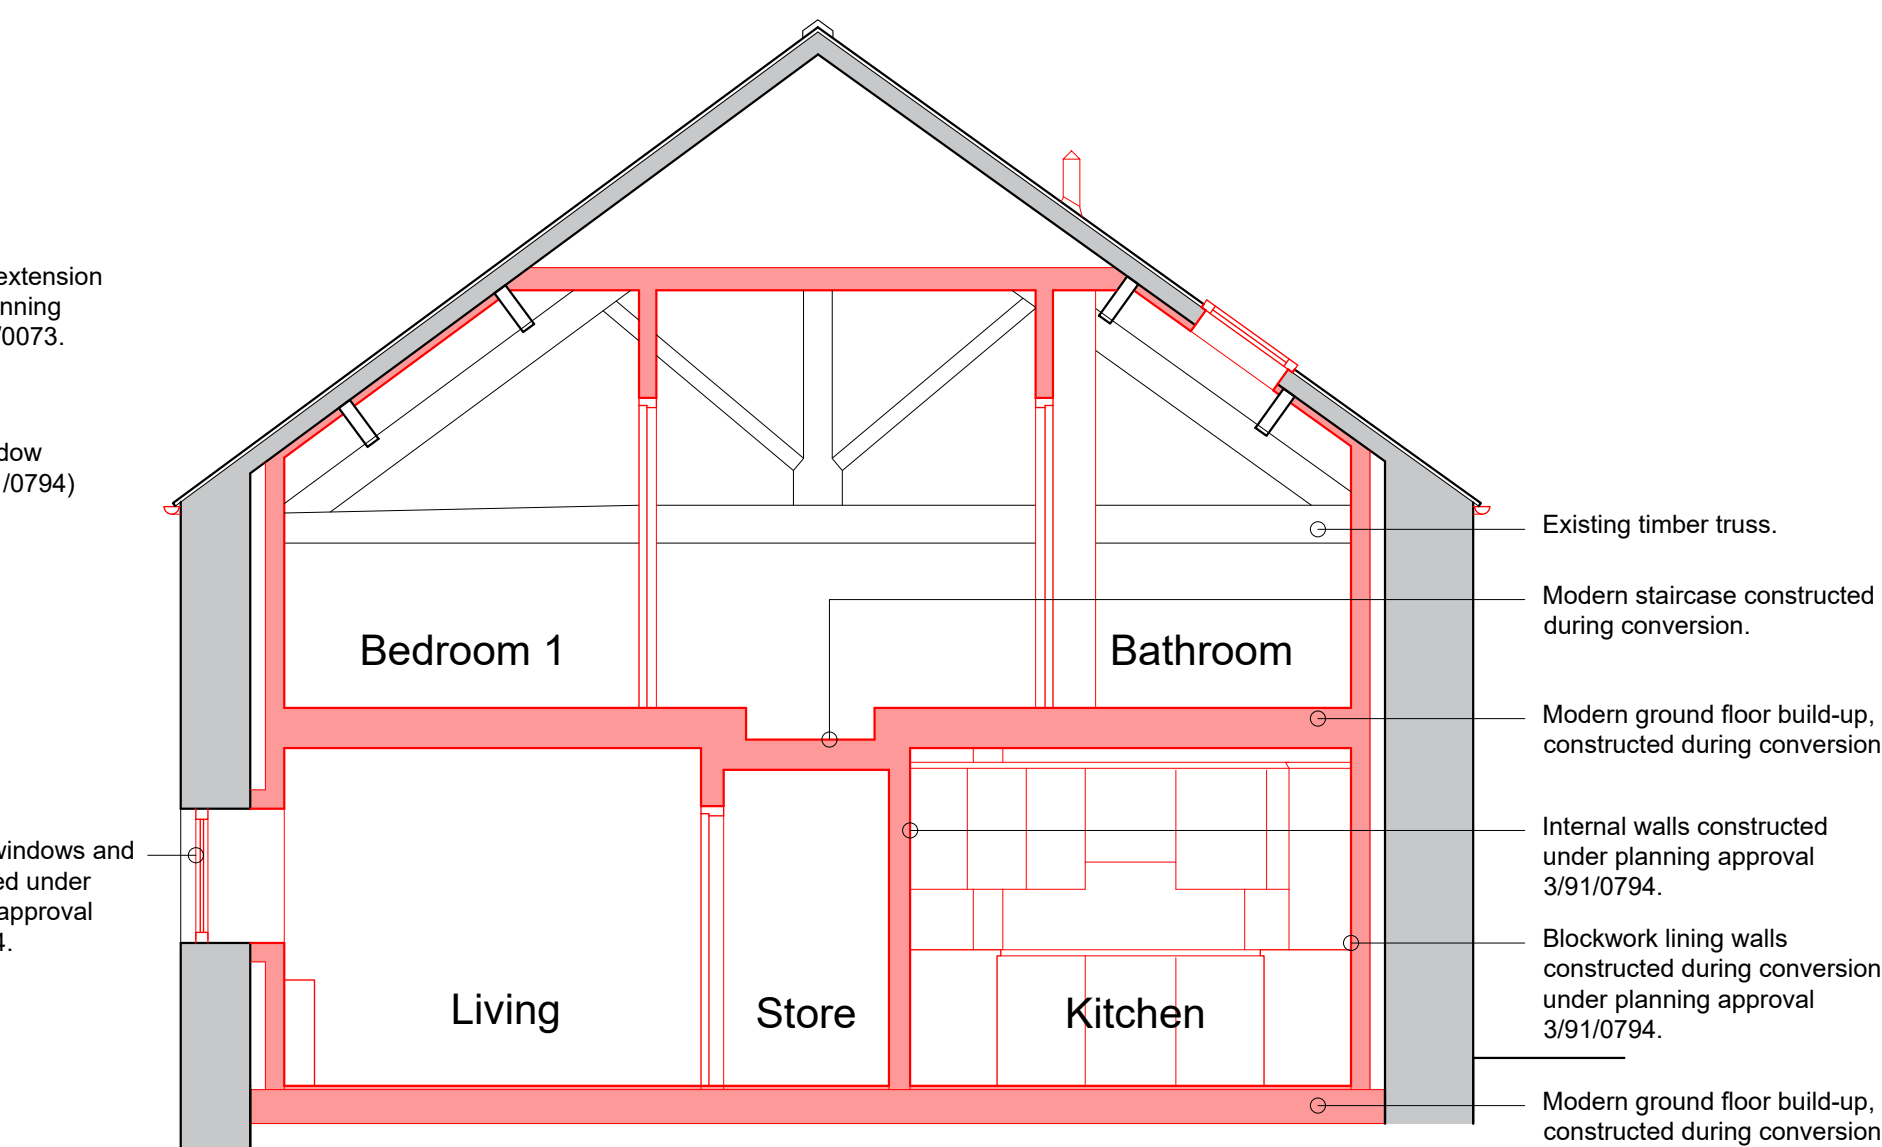

Section A-A
1:50 scale

REVISIONS:

- Rev A - Original structure and modern additions indicated. Sheet size and scales amended. - 26.04.23 - NE
- Rev B - Additional annotation indicated. - 05.05.23 - NE

Client
Miss A. Evans and Mr A. Ross

Job Title
Proposed alterations at:
Vicarage Barn Cottage
Wiswell
Clitheroe
BB7 9BS

Drawing Title
Existing Floor Plans, Elevations
and Section A-A

PLANNING

Scale Date Drawn
Various @ A1 Nov 2022 NE

spa
ARCHITECTS

SUNDERLAND PEACOCK & ASSOCIATES LTD.
HAZELMERE, PIMALICO ROAD, CLITHEROE
LANCASHIRE, BB7 2AG
T 01200 423178 F 01200 427328
E info@sunderlandpeacock.com
www.sunderlandpeacock.com



6783 - 02

Rev B