


**NOTES**  
 THIS DRAWING IS TO BE READ IN CONJUNCTION WITH ALL OTHER DRAWINGS FOR THIS PROJECT. ALL LEVELS AND DIMENSIONS ARE TO BE CHECKED ON SITE BY THE CONTRACTOR, PRIOR TO PLACING ORDERS OR COMMENCING ANY OF THE RELEVANT WORKS. ALL DIMENSIONS ARE IN MILLIMETRES UNLESS STATED OTHERWISE. ANY DISCREPANCIES BETWEEN THE INFORMATION SHOWN ON THE PLAN AND THAT FOUND ON SITE ARE TO BE REPORTED TO THE DESIGNER IMMEDIATELY.

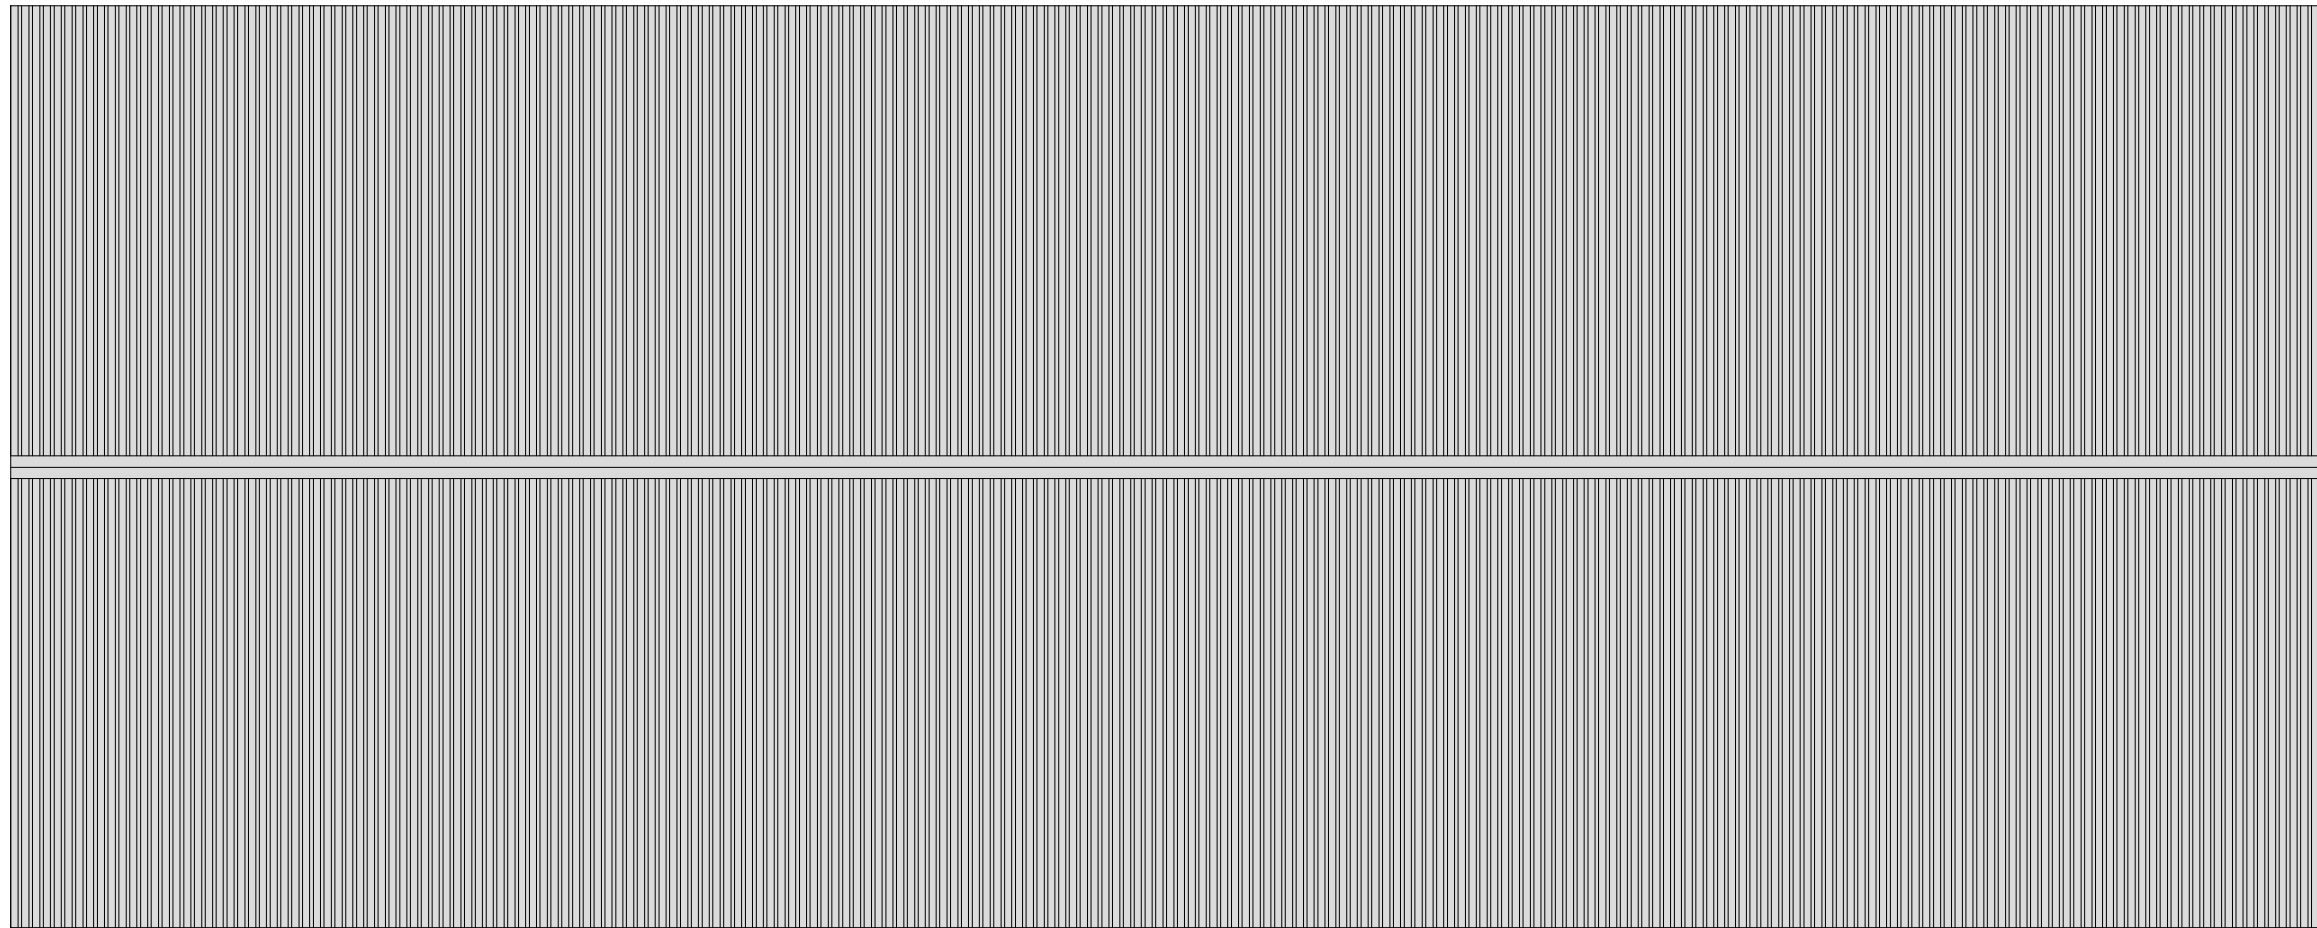

12192

30731

Rev.	Date	Description
------	------	-------------

**A.L.H. Design Services**  
 Barley Cottage, Brewery Street, Longridge, Lancs  
 PR3 3NB, Tel & Fax : (01772) 785719

**Client**

Mr D. Warbrick,  
 Park Farm,  
 Whalley Road,  
 Barrow, Nr Clitheroe,  
 Lancs, BB7 9YS

**Job/Scheme Title**

EXTENSION TO AGRICULTURAL UNIT

**Drawing Title**

PROPOSED ROOF PLAN

Job/Scheme Number	Drawing Number
-------------------	----------------

0718/93 Drawing No 11

Scale	Date	Drawn	Checked
-------	------	-------	---------

1/100 Oct 23 a.t.l-h.

Roof Plan  
 scale 1:100