


This drawing is to be read in conjunction with all relevant Architect, consultants' and specialist drawings and specifications. The Architect is to be notified of any discrepancies before proceeding. Do not scale from this drawing. All dimensions and levels are to be checked on site. This drawing is subject to copyright. All work carried out before Planning and Building Permission has been granted is at the contractor's risk.


1:50 SCALE 0 1 2 3m

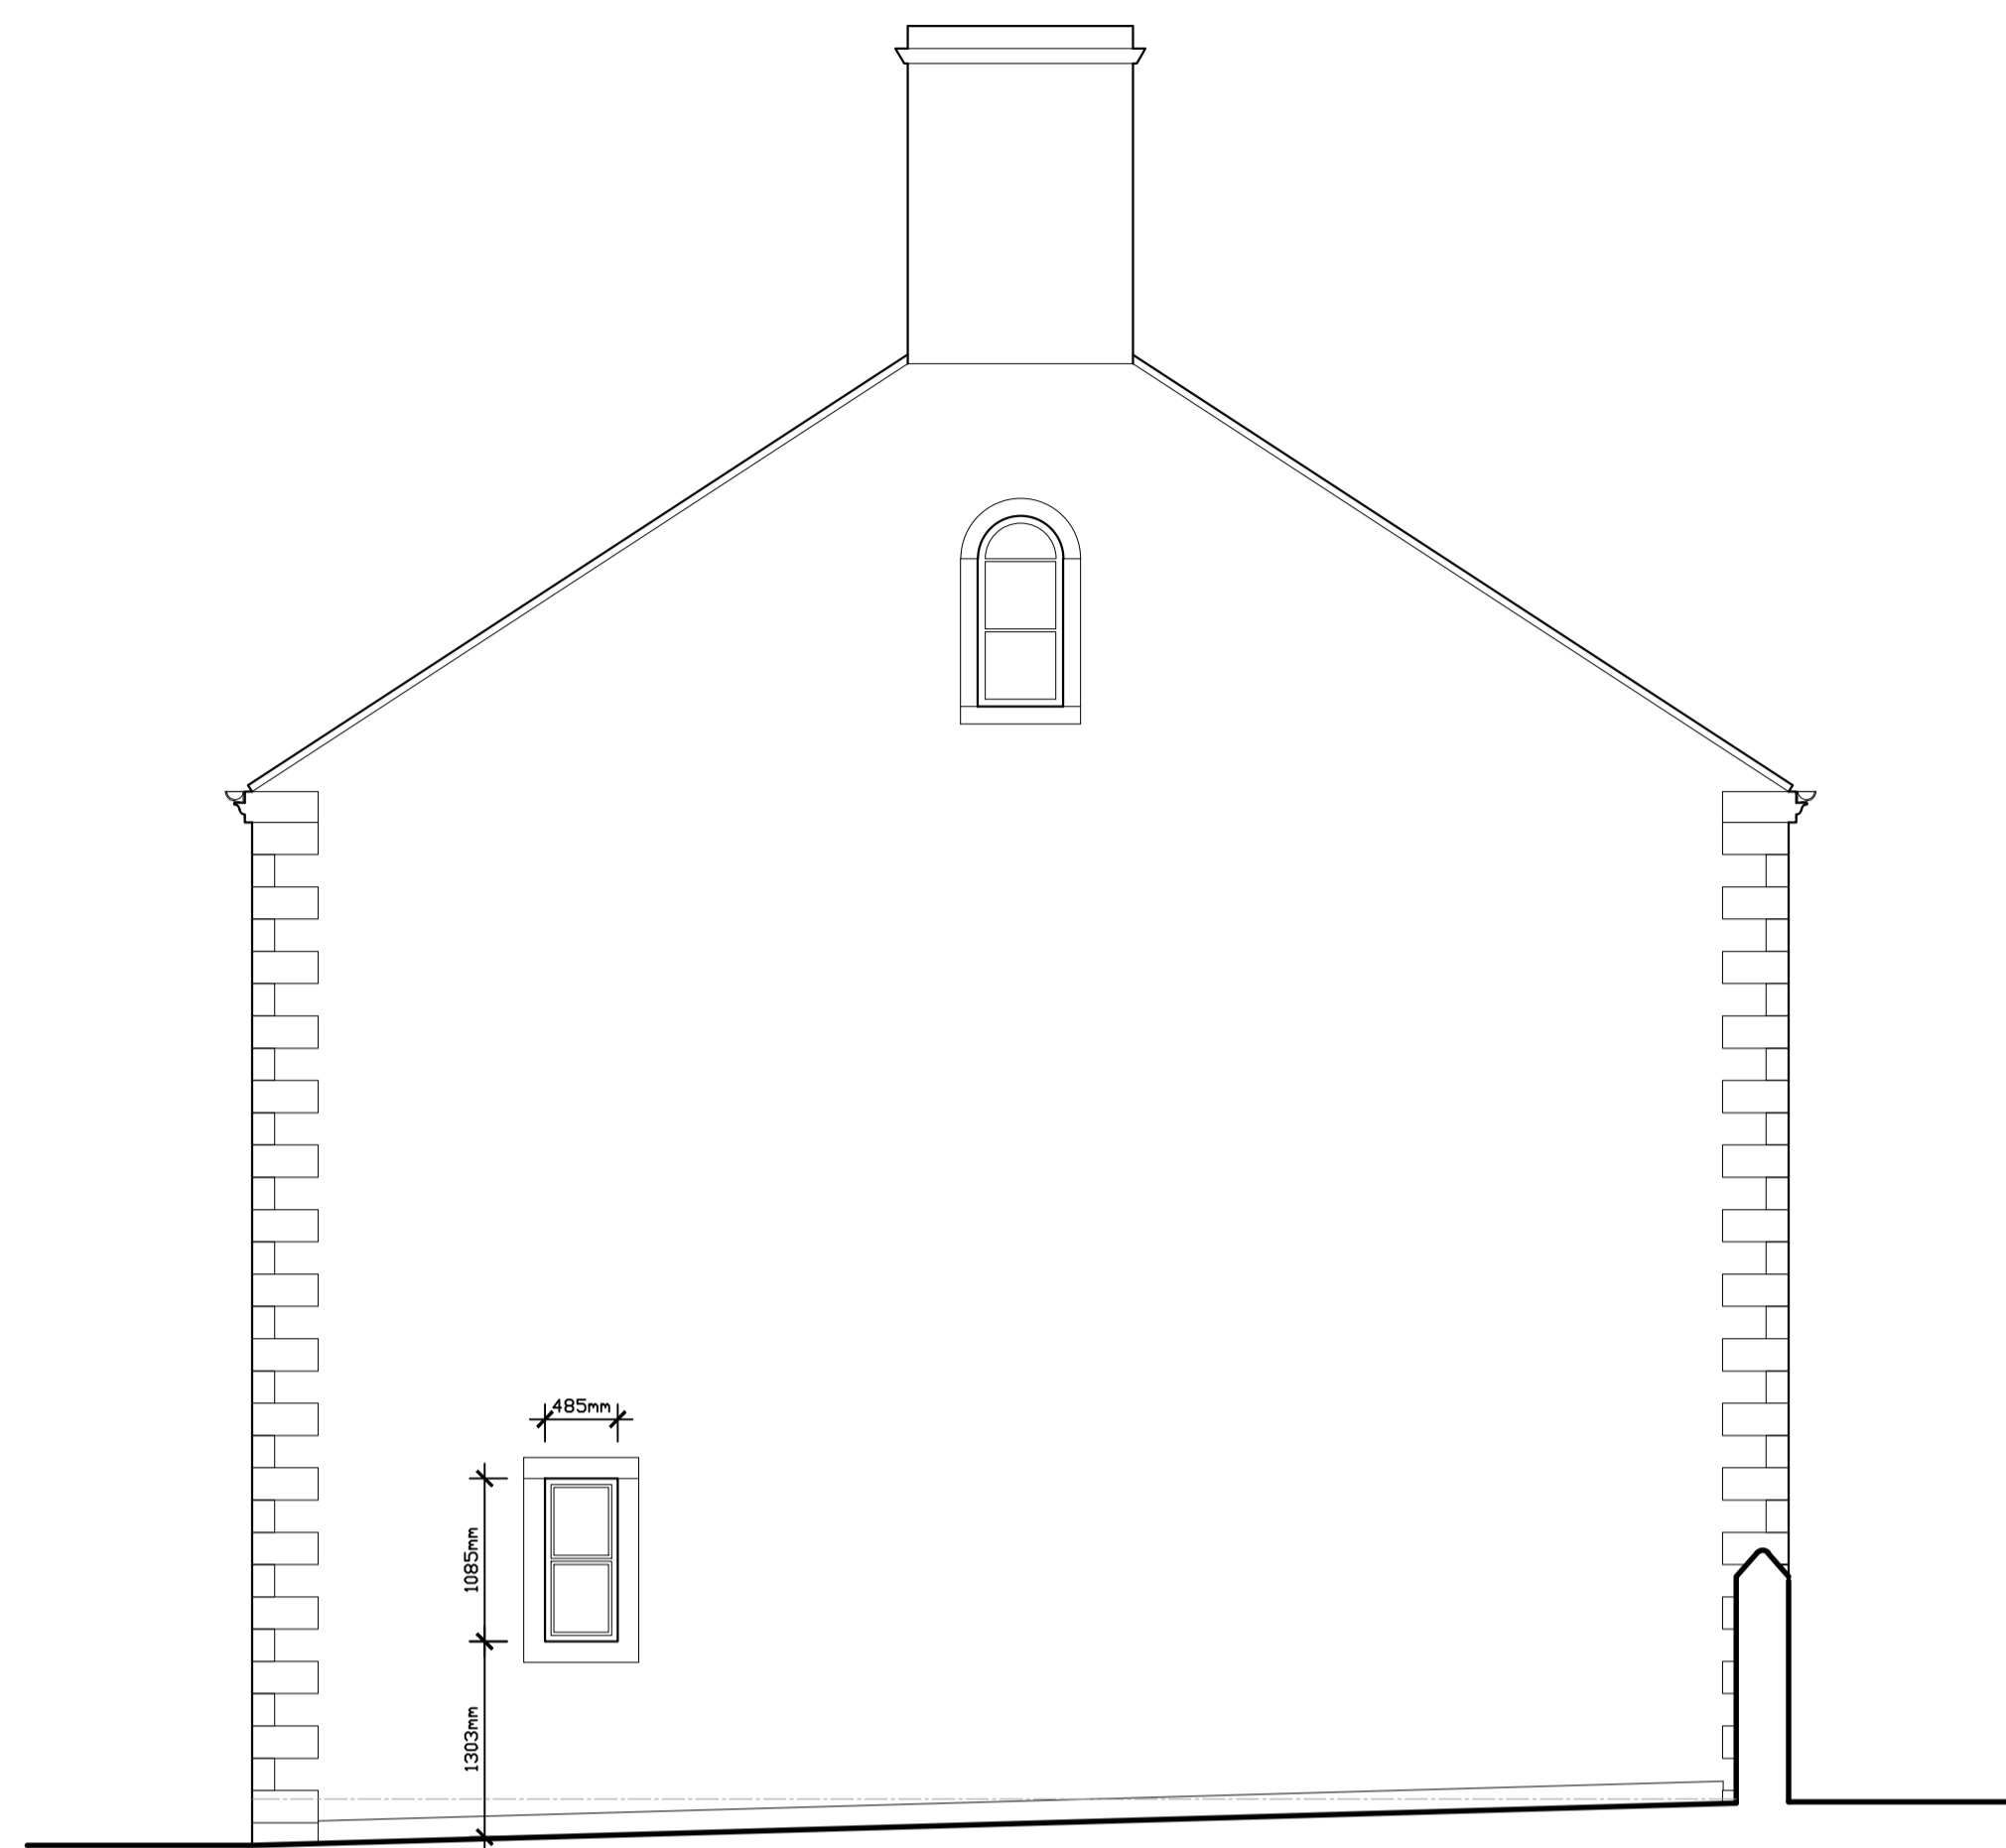

PROPOSED SIDE (SOUTH WEST) ELEVATION
Scale 1:50



PROPOSED REAR (NORTH WEST) ELEVATION
Scale 1:50

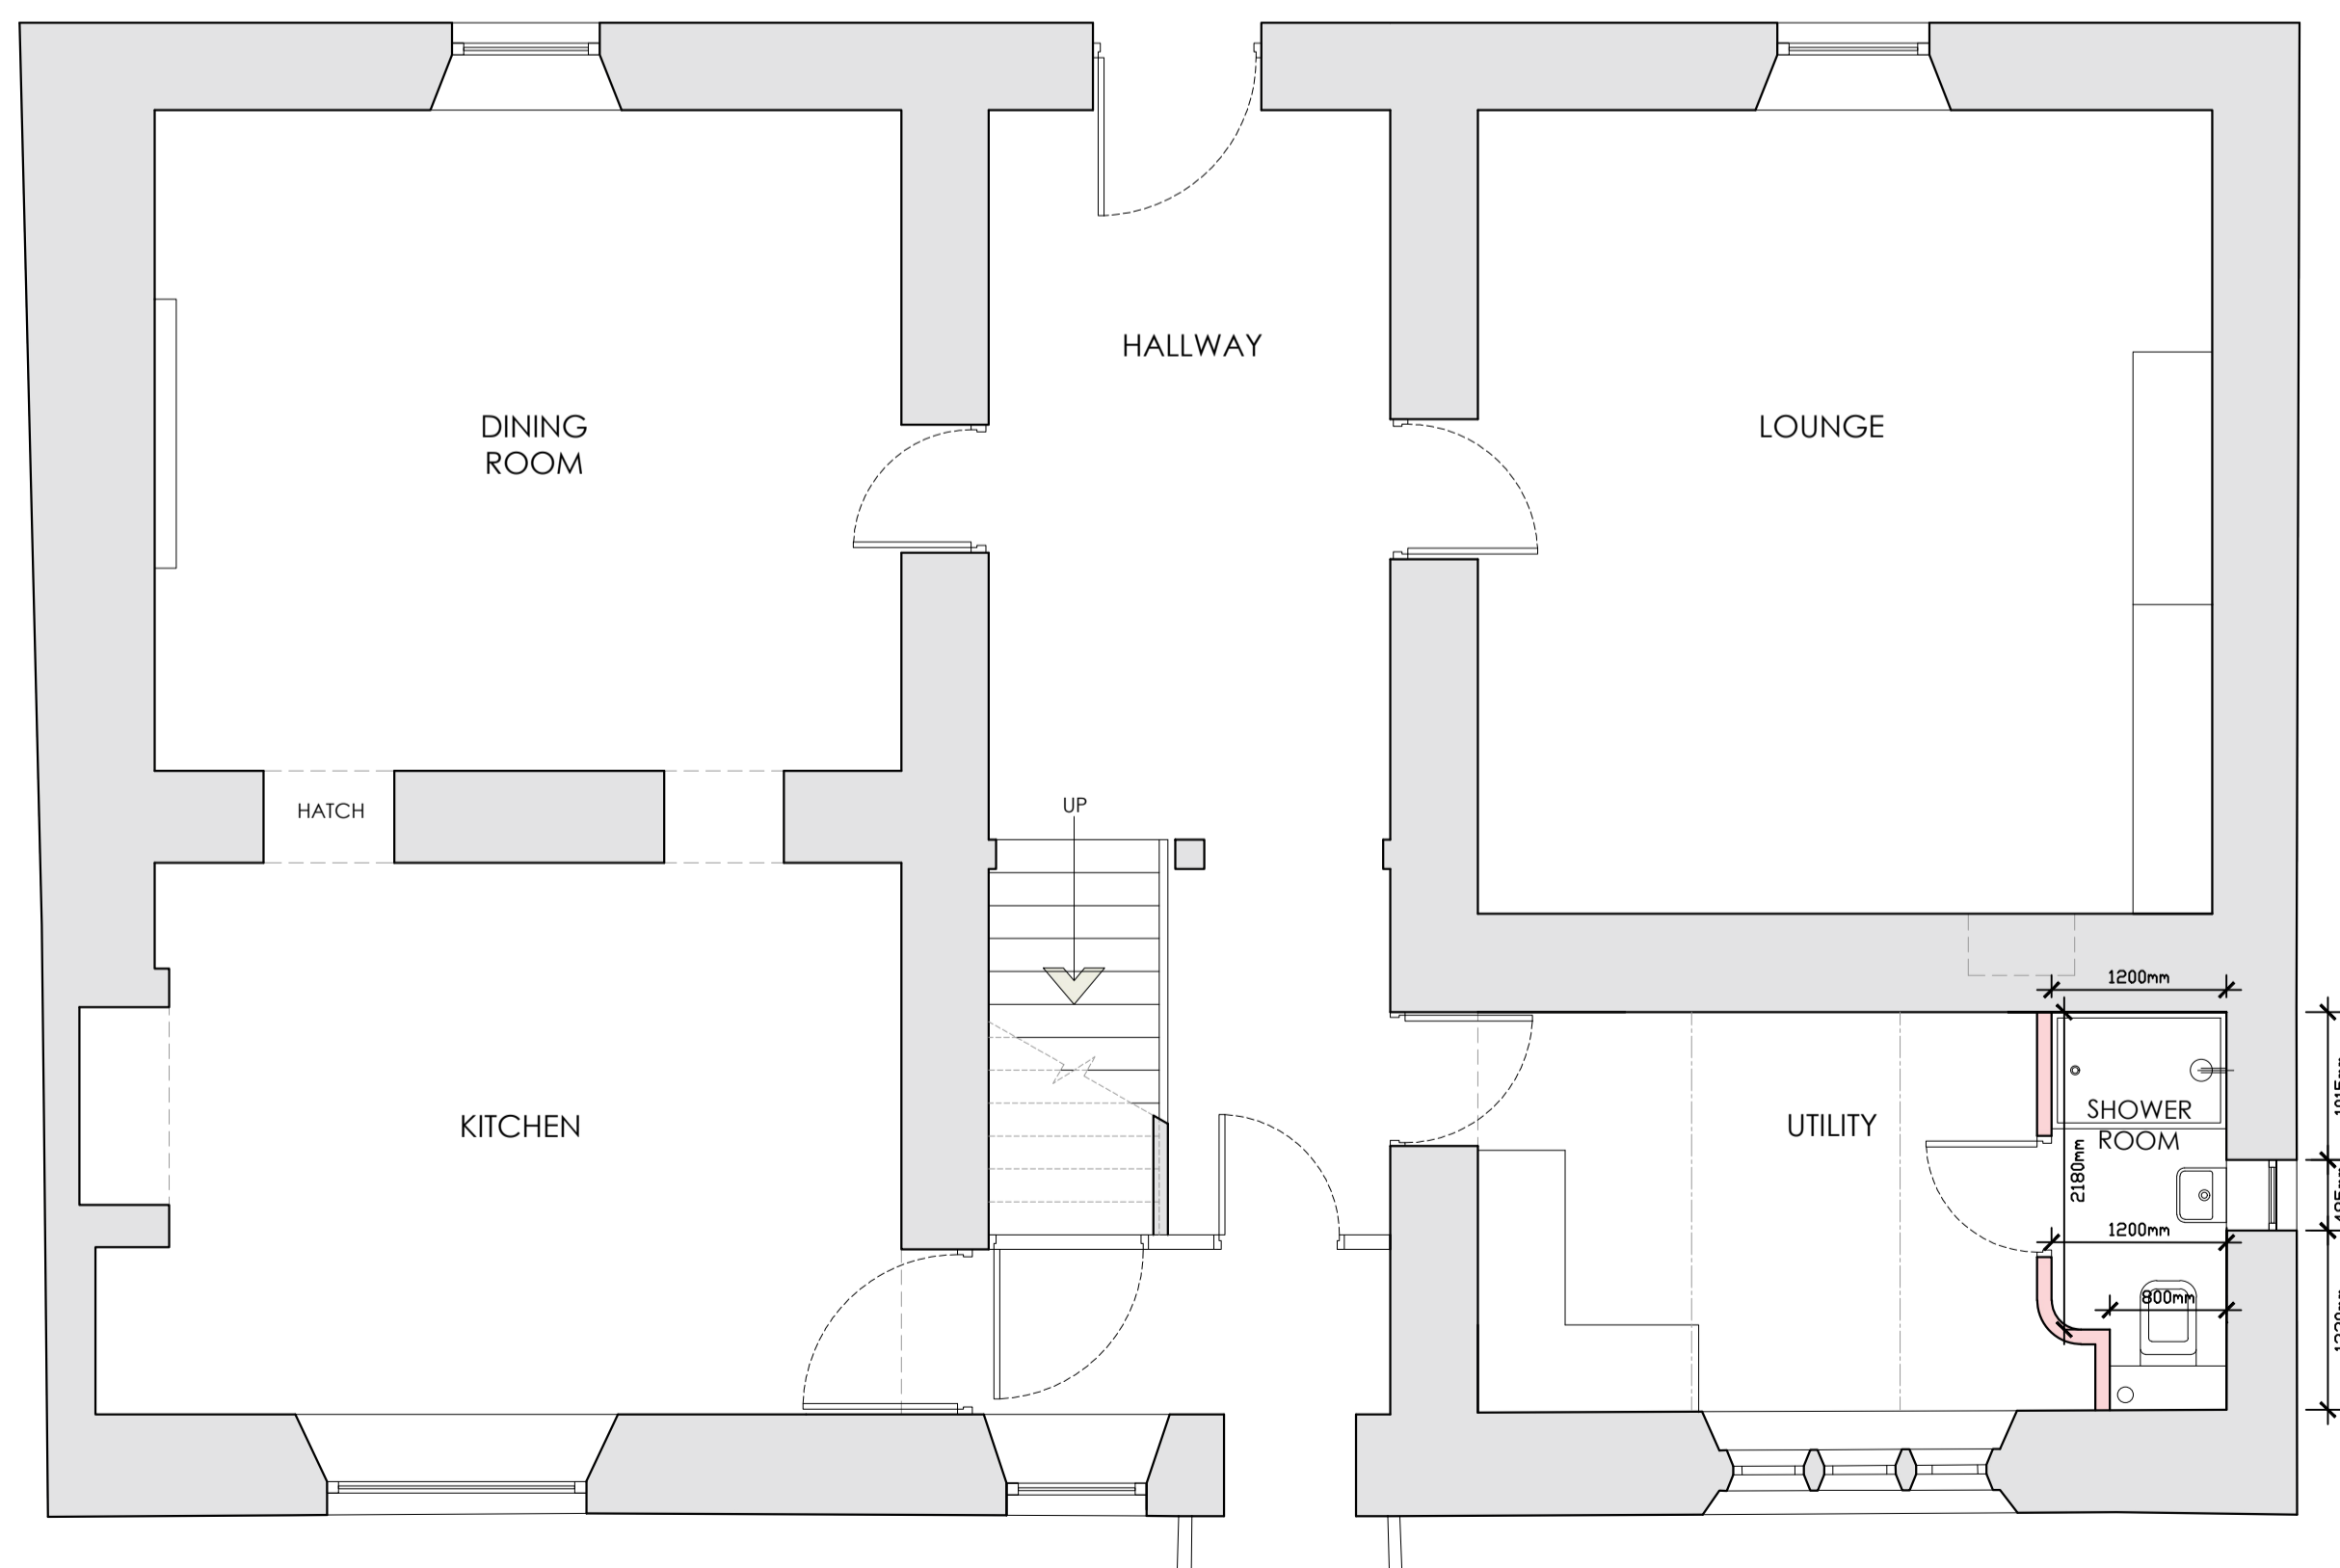

PROPOSED GROUND FLOOR PLAN
Scale 1:50



PROPOSED UTILITY ROOM INTERNAL ELEVATIONS
Scale 1:50

REV A TDM Shower room label added. 15.11.23

Client
Mr and Mrs O'Gorman

Job Title
Proposed Internal Alterations at Eaves House Farm West Bradford Clitheroe BB7 3JF

Drawing Title
Proposed Ground Floor Plan & Elevations + Internal Elevations

Scale	Date	Drawn
1:50 @A1	OCT '23	TdM

spa
SUNDERLAND PEACOCK ARCHITECTS
SUNDERLAND PEACOCK & ASSOCIATES LTD.
HAZELMERE, PEARLICO ROAD, CLITHEROE
LANCASHIRE, BB7 2AG
T 01200 423178 F 01200 427328
E info@sunderlandpeacock.com
www.sunderlandpeacock.com

6955 - P01A