

NOTES:

No.	Description	Date

CLIENT: LUCY BACKHOUSE
DAWSON HOUSE
3 CHURCH BROW
CLITHEROE
BB72AA

PROJECT: PROPOSED REAR
EXTENSION

SHEET: EXISTING FLOOR PLAN &
ELEVATIONS

Project number PHA/895

Date 07/12/2023


Drawn by AW

Checked by PH


A2.1

Scale As indicated


Sheet size A1

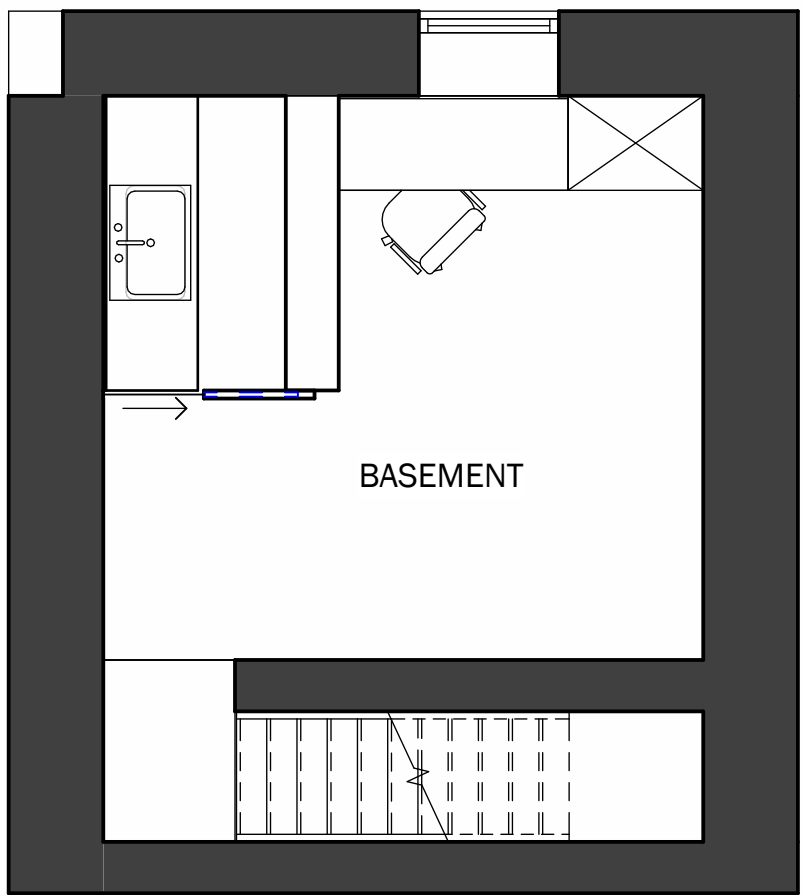


3 BASEMENT
1 : 50

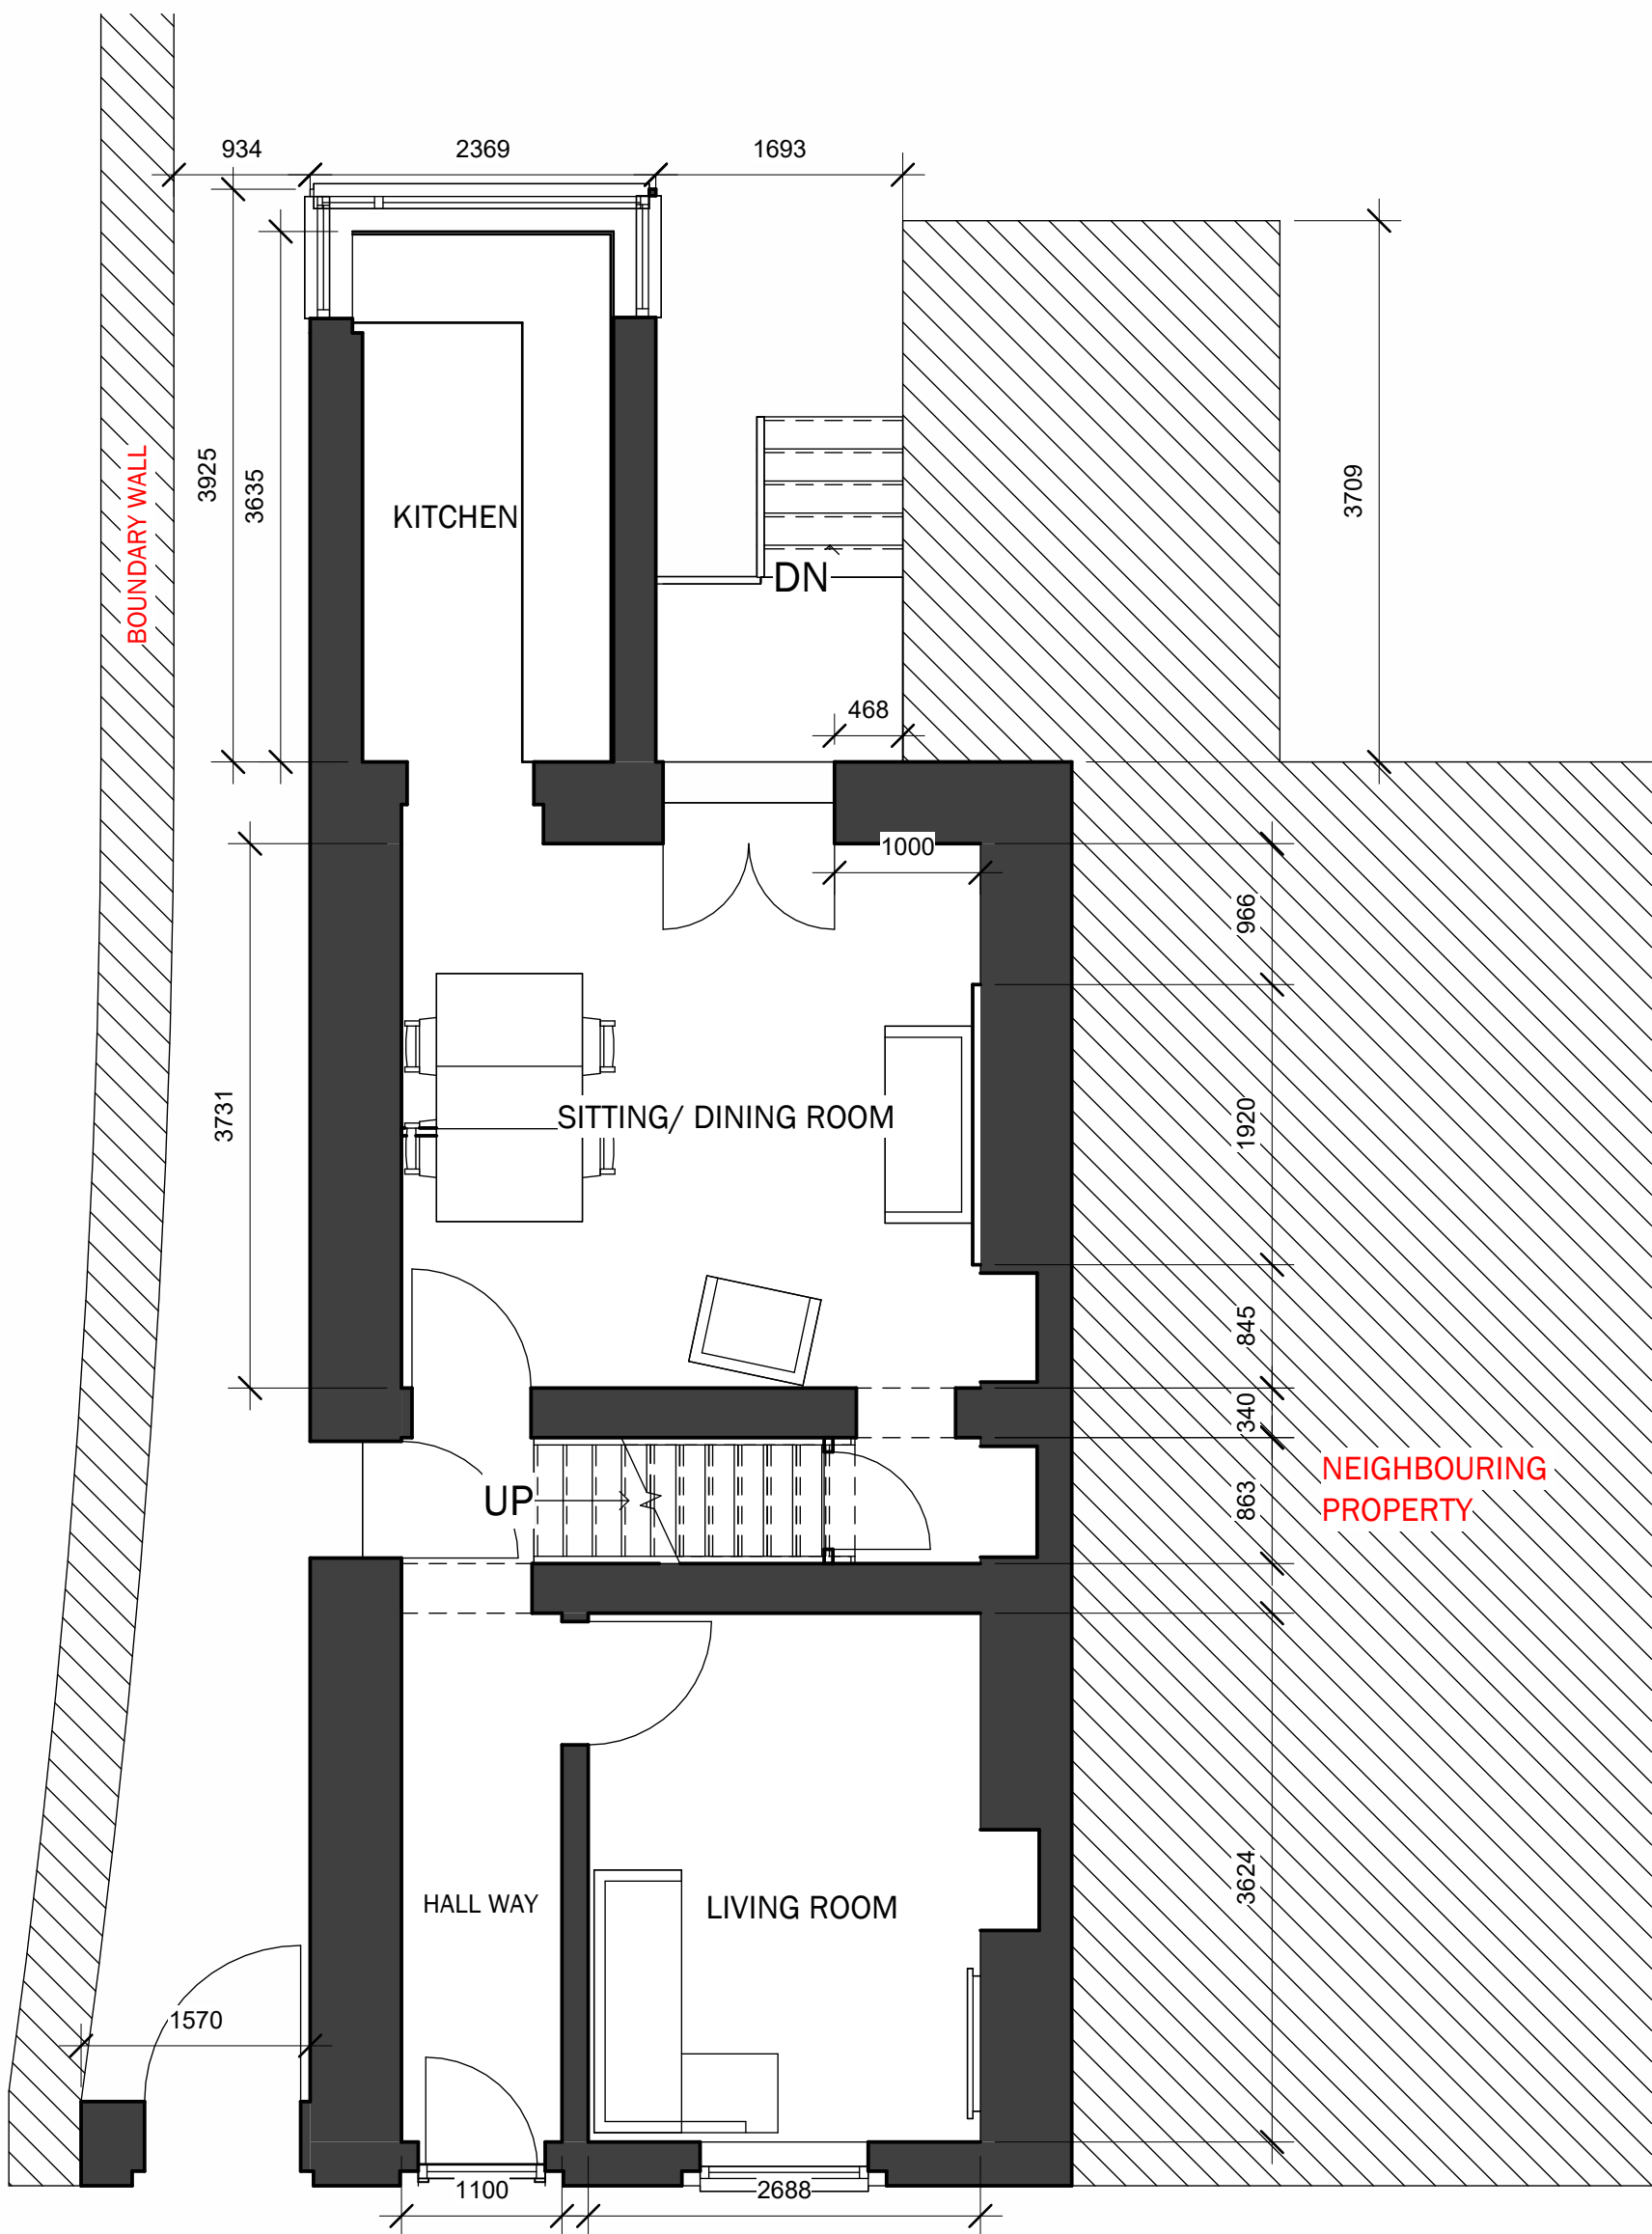

1 0 GROUND FLOOR
1 : 50

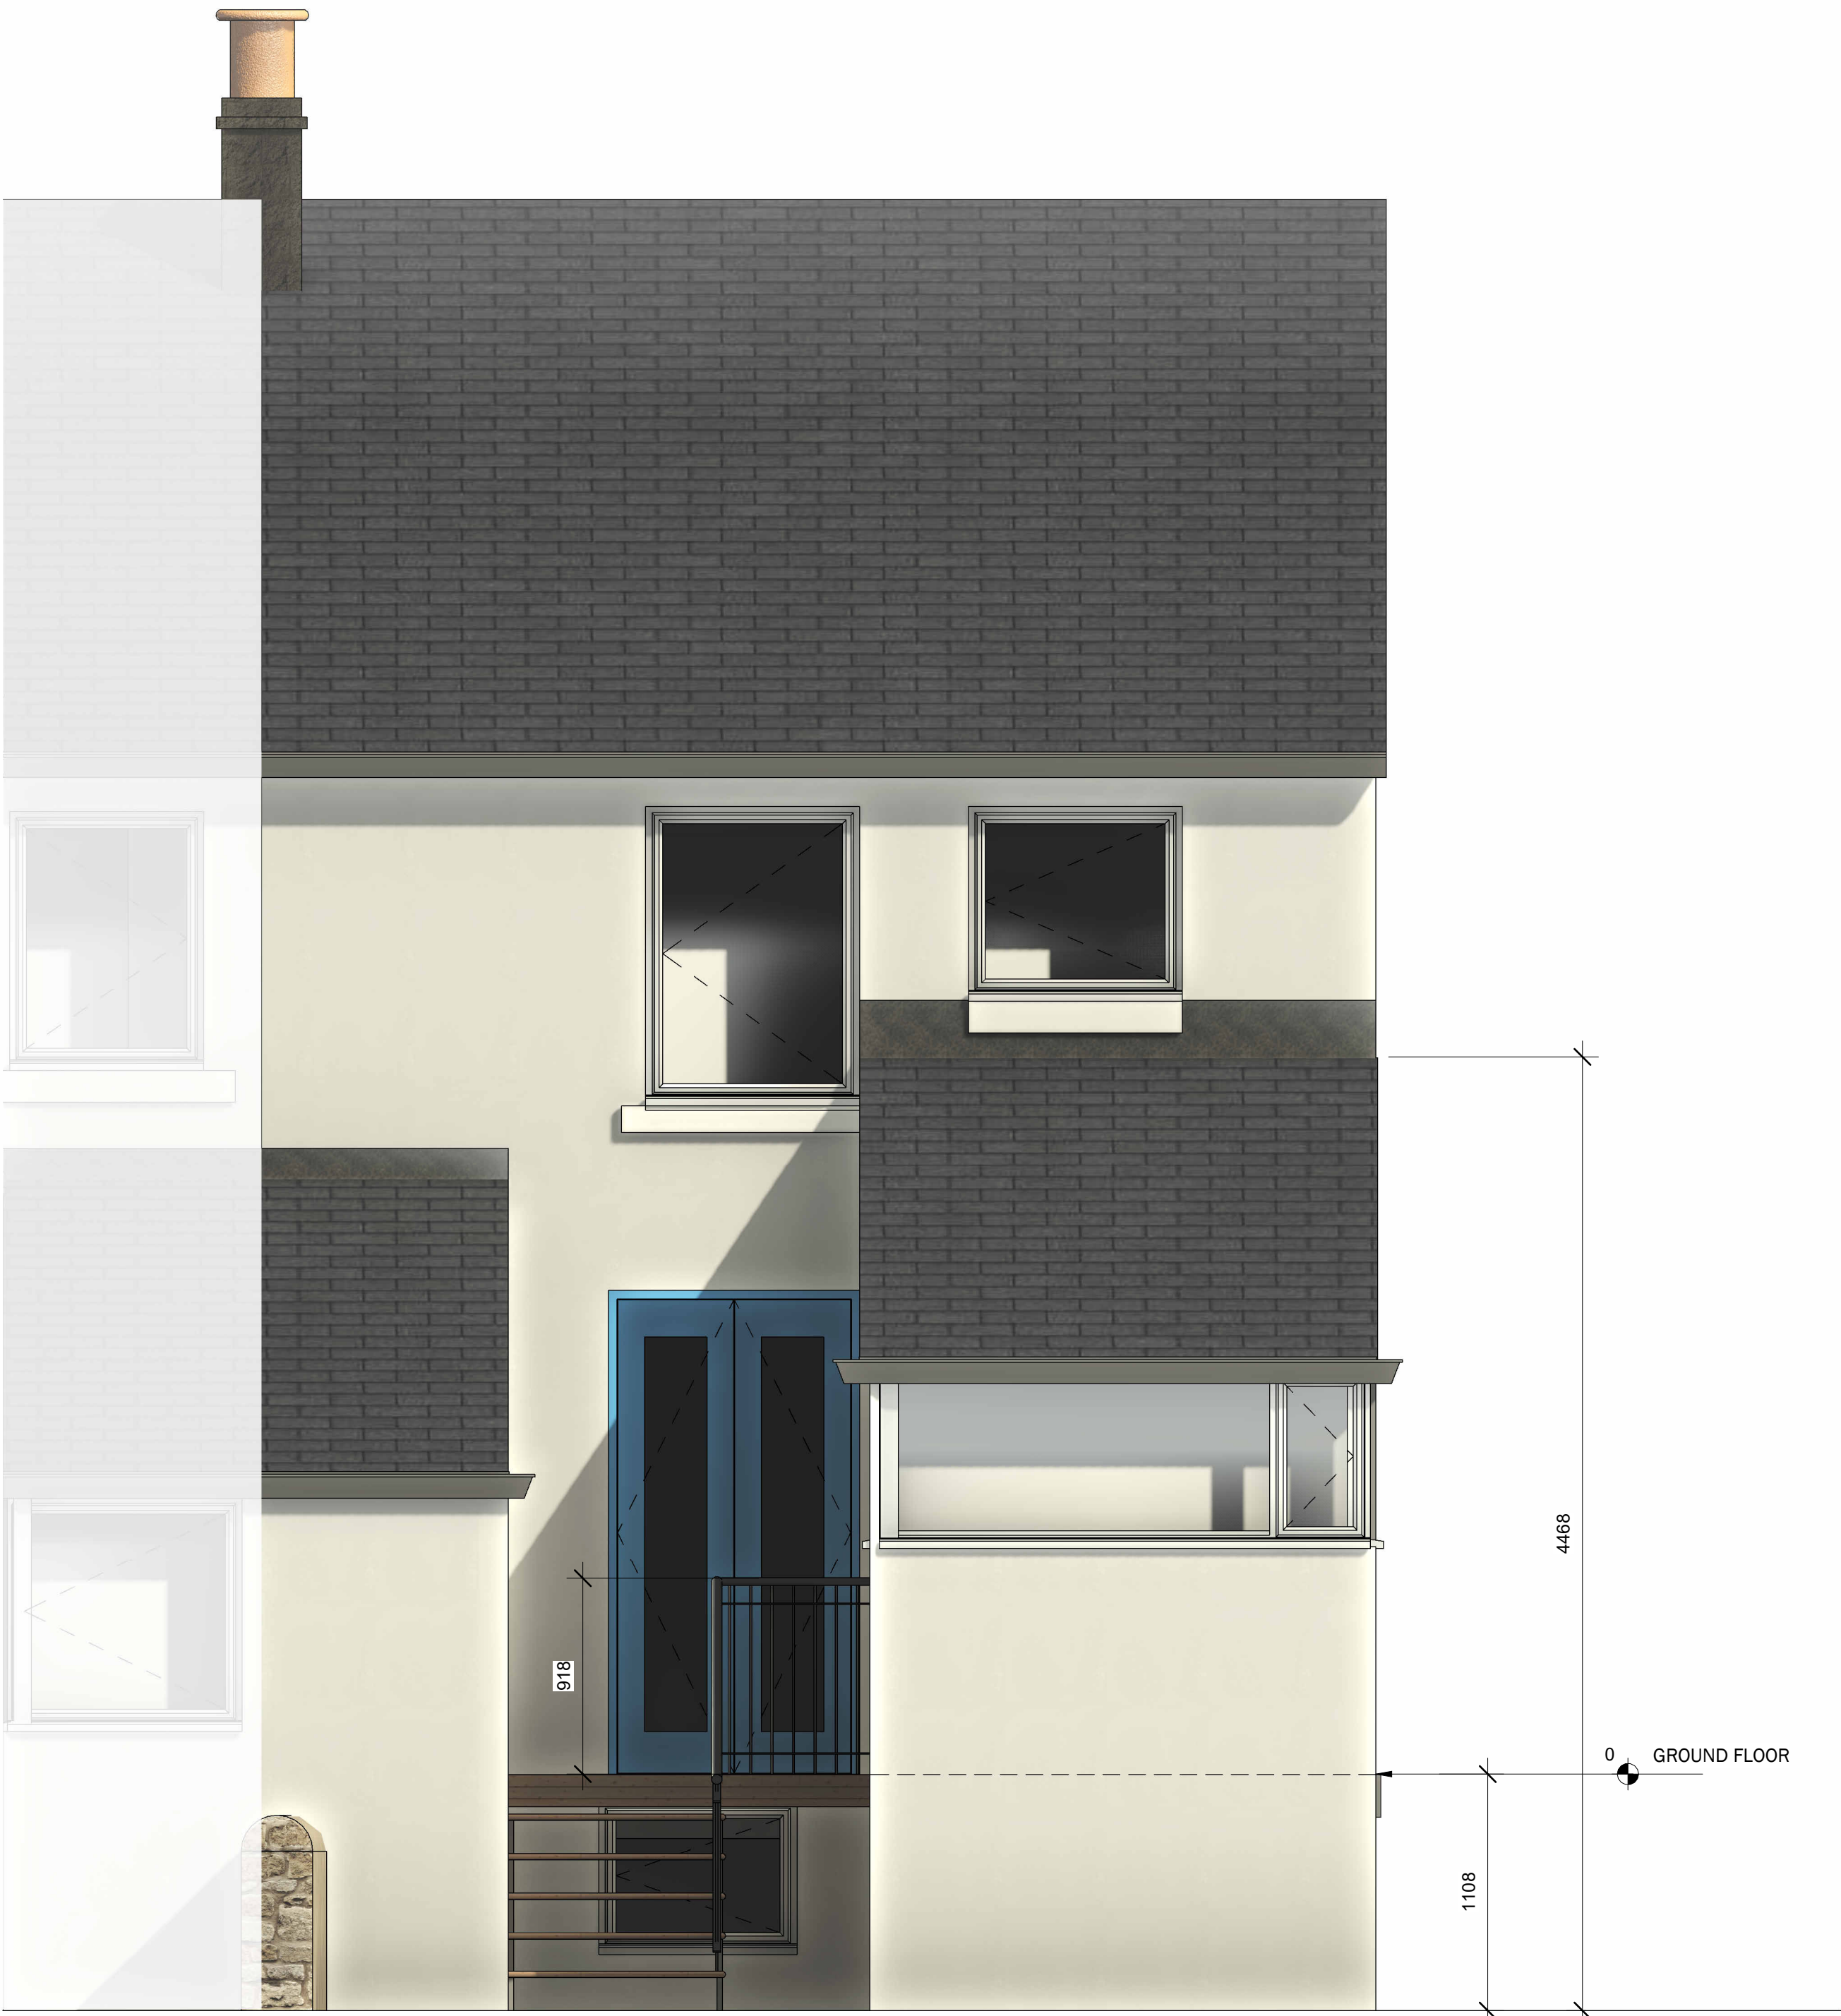

2 EXISTING WEST
1 : 25

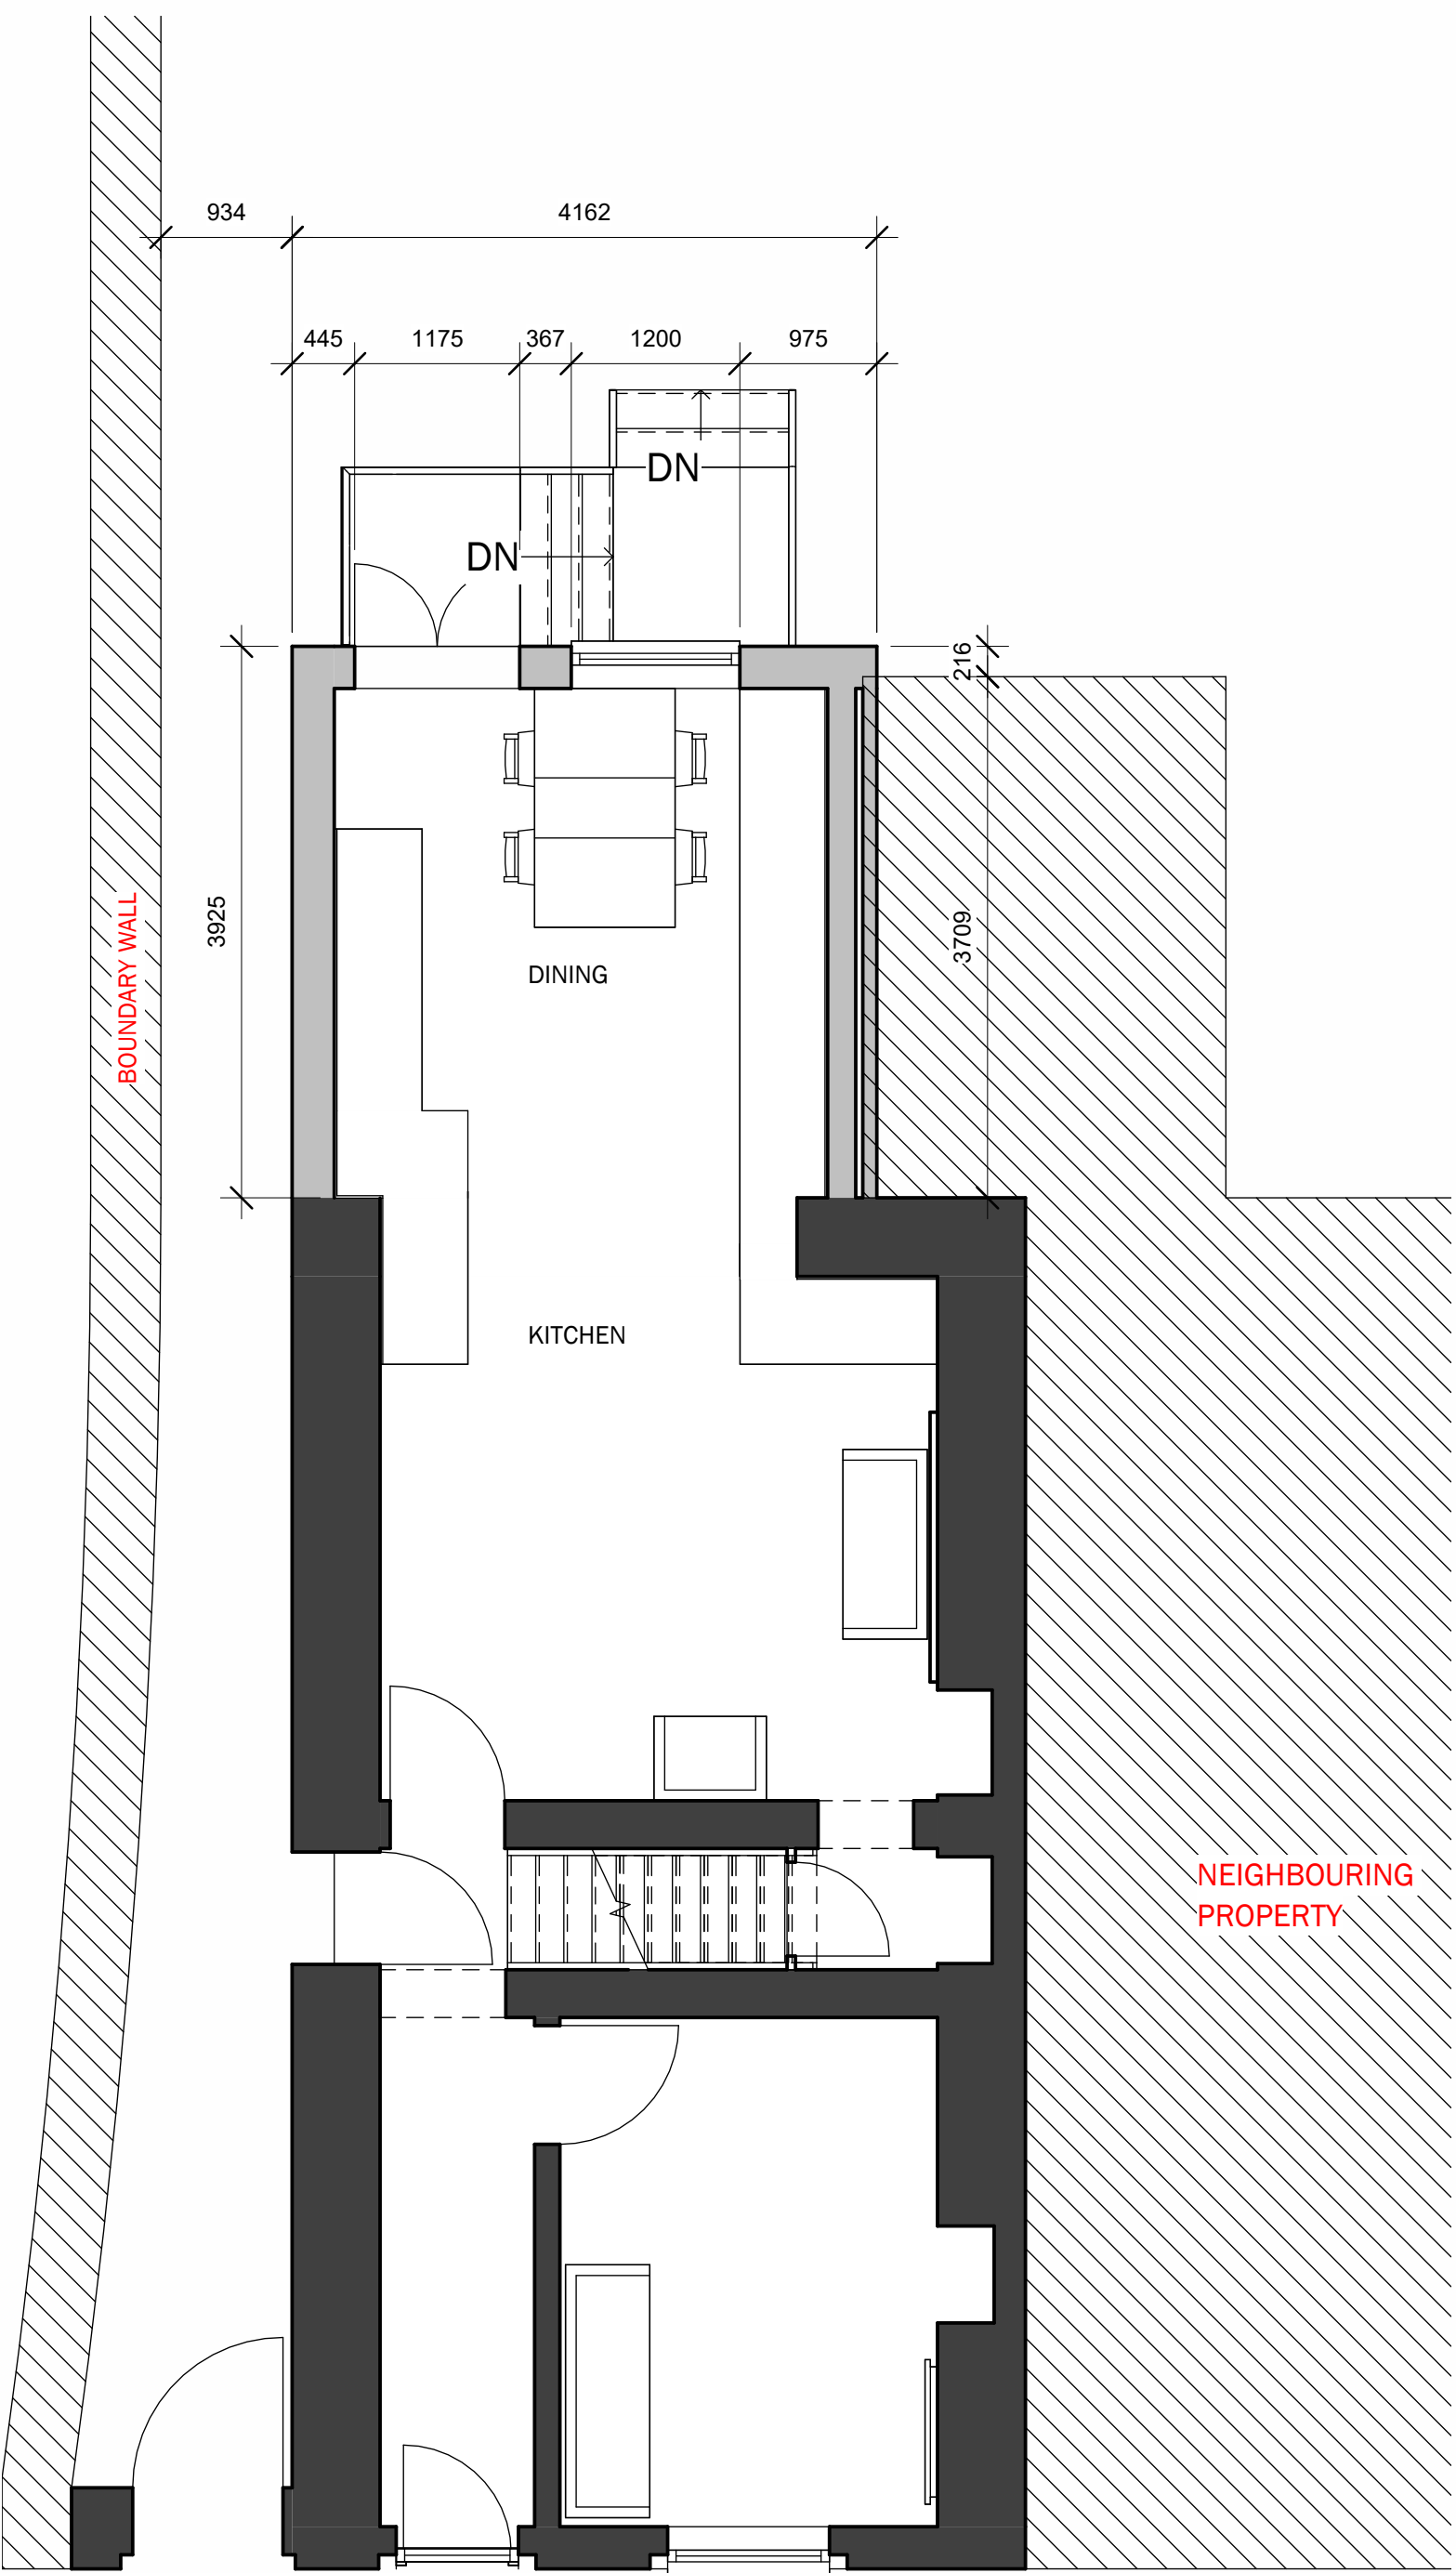

1 0 PROPOSED GROUND FLOOR
1 : 50

2 PROPOSED WEST
1 : 25

Peter Hitchen
Architects

Marathon House
The Sidings Business Park
Whalley, BB7 9SE

01254 823 885

www.peterhitchenarchitects.co.uk

NOTES:

No.	Description	Date

CLIENT: LUCY BACKHOUSE
DAWSON HOUSE
3 CHURCH BROW
CLITHEROE
BB72AA

PROJECT: PROPOSED REAR
EXTENSION

SHEET: PROPOSED FLOOR PLAN &
ELEVATION

Project number PHA/895

Date 07/12/2023


Drawn by AW

Checked by PH

A2.2

Scale As indicated

Sheet size A1

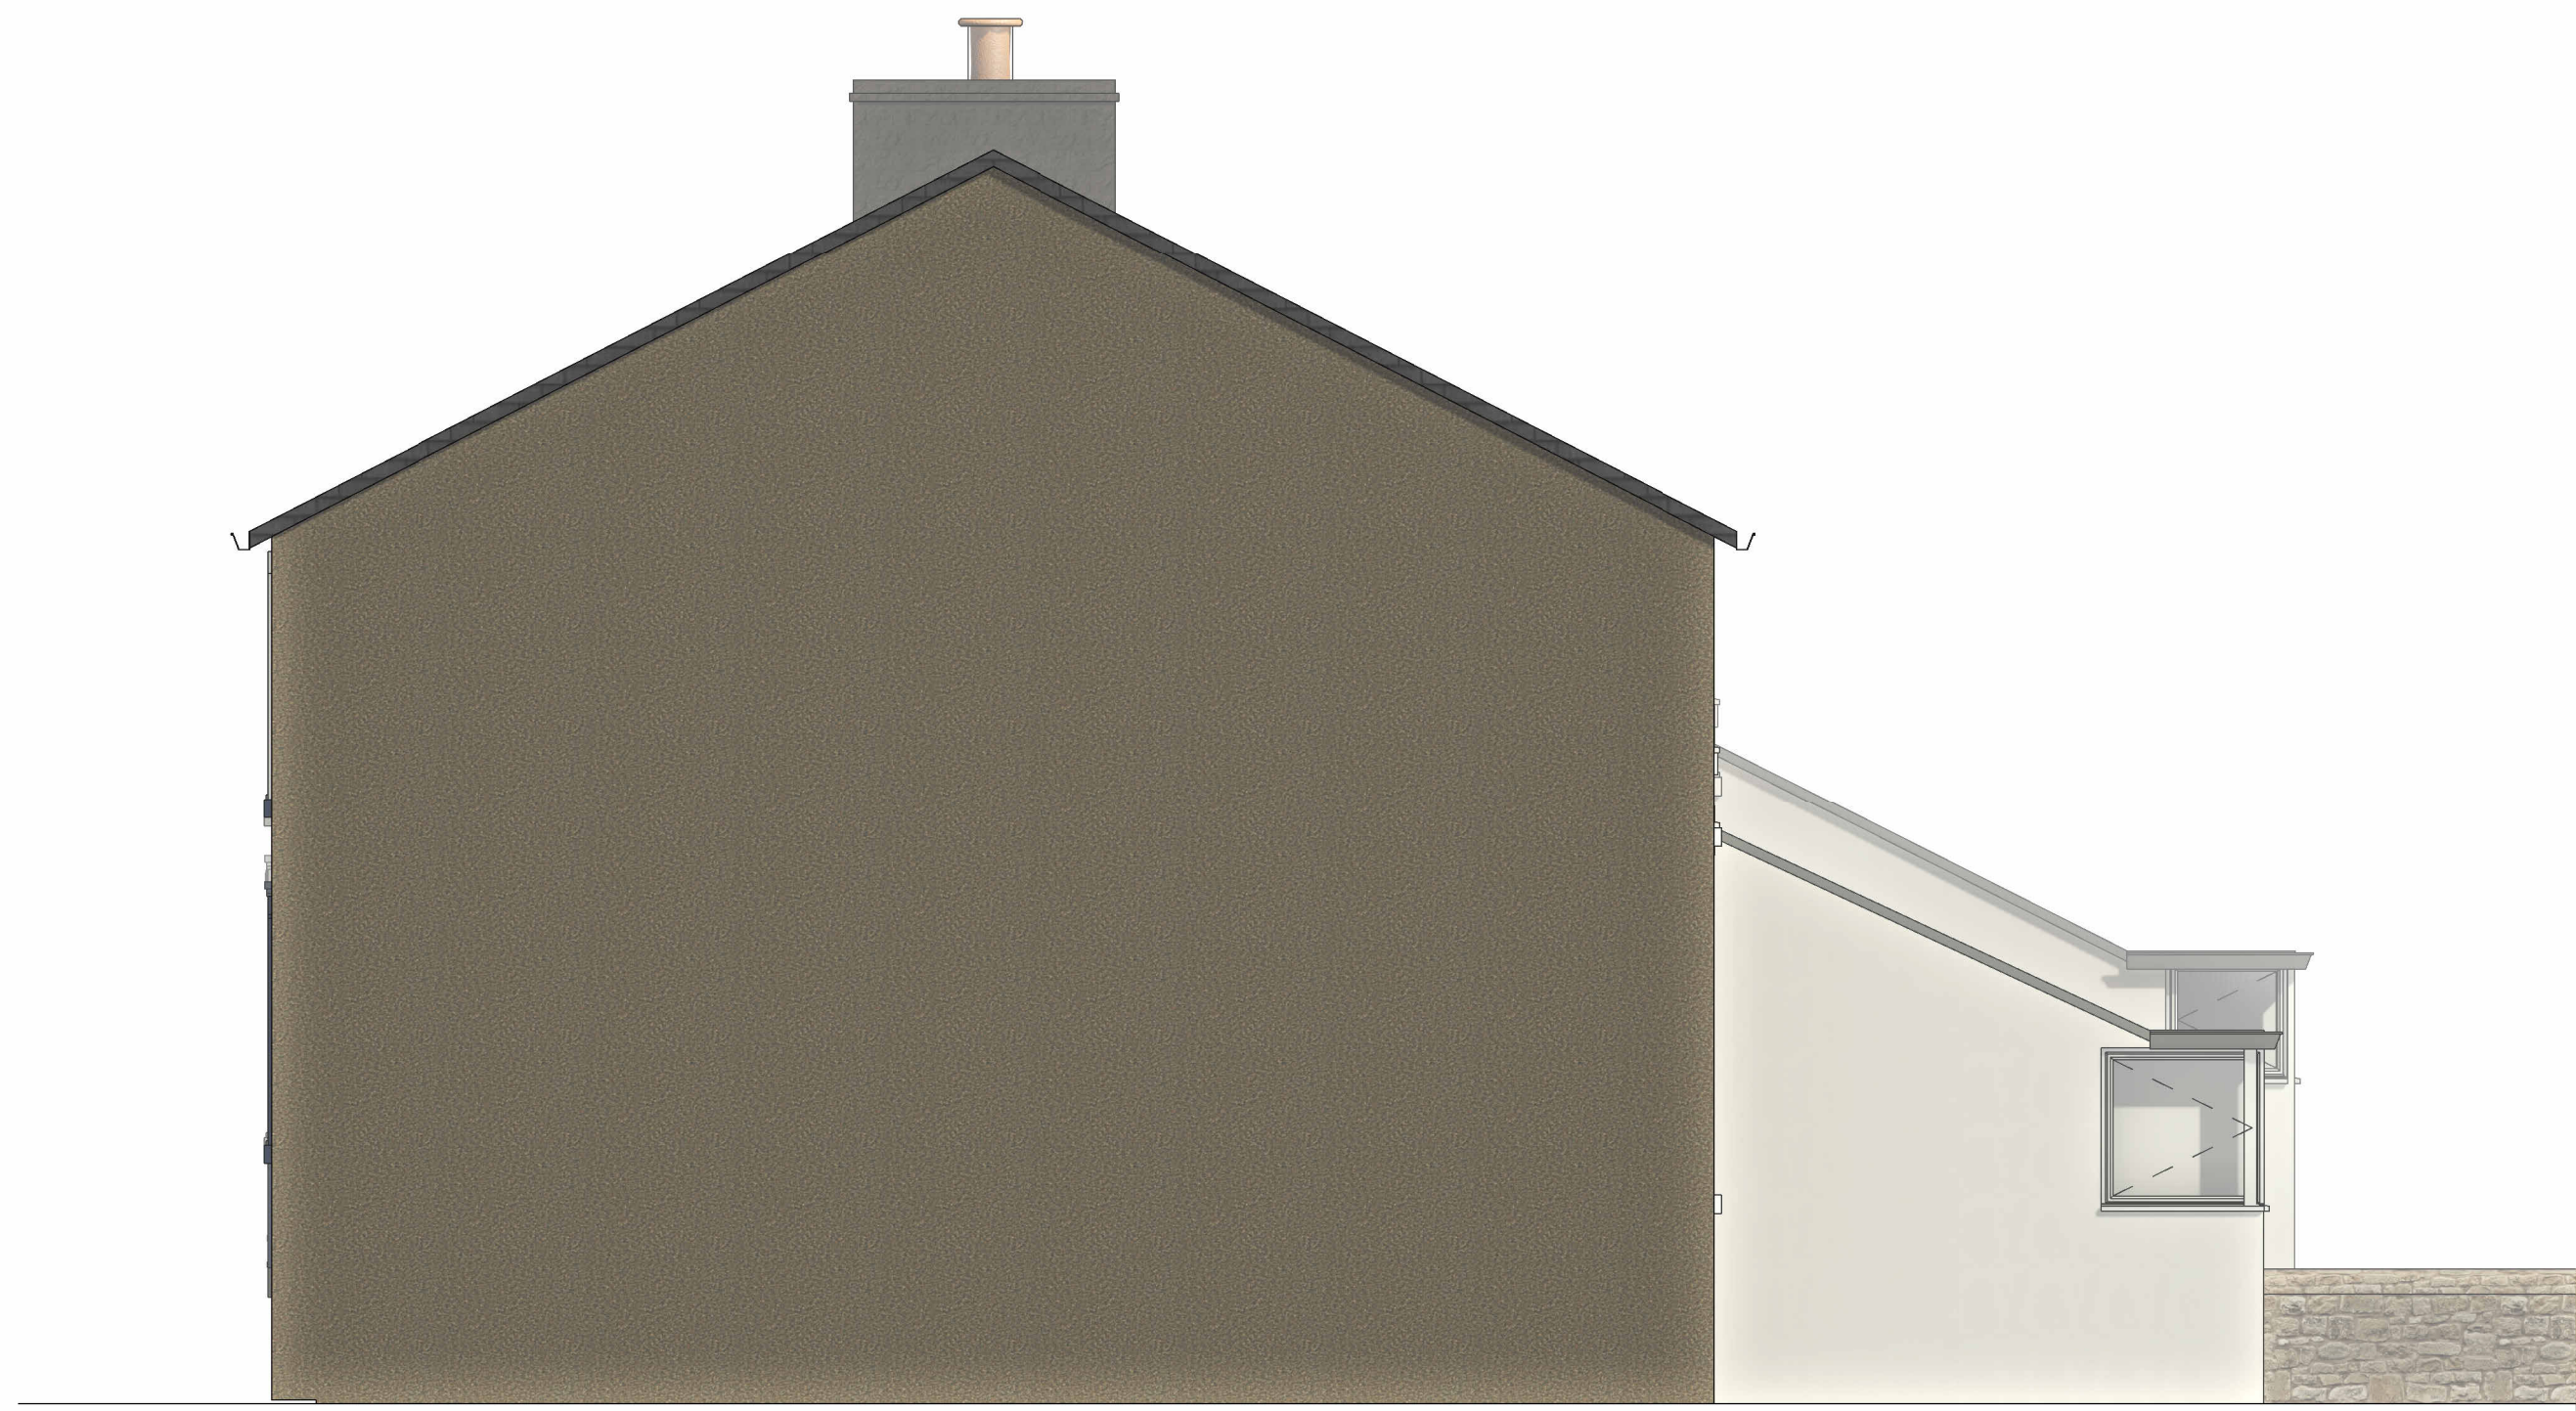

4 EXISTING NORTH
1 : 50



2 EXISTING EAST
1 : 50



1 EXISTING SOUTH
1 : 50



3 VISUAL 1
1 : 1

Peter Hitchen
Architects

Marathon House
The Sidings Business Park
Whalley, BB7 9SE

01254 823 885

www.peterhitchenarchitects.co.uk

NOTES:

No.	Description	Date

CLIENT: LUCY BACKHOUSE
DAWSON HOUSE
3 CHURCH BROW
CLITHEROE
BB72AA

PROJECT: PROPOSED REAR
EXTENSION

SHEET: EXISTING ELEVATIONS &
VISUALS

Project number PHA/895

Date 07/12/2023


Drawn by AW

Checked by PH

A3.1

Scale As indicated


Sheet size A1

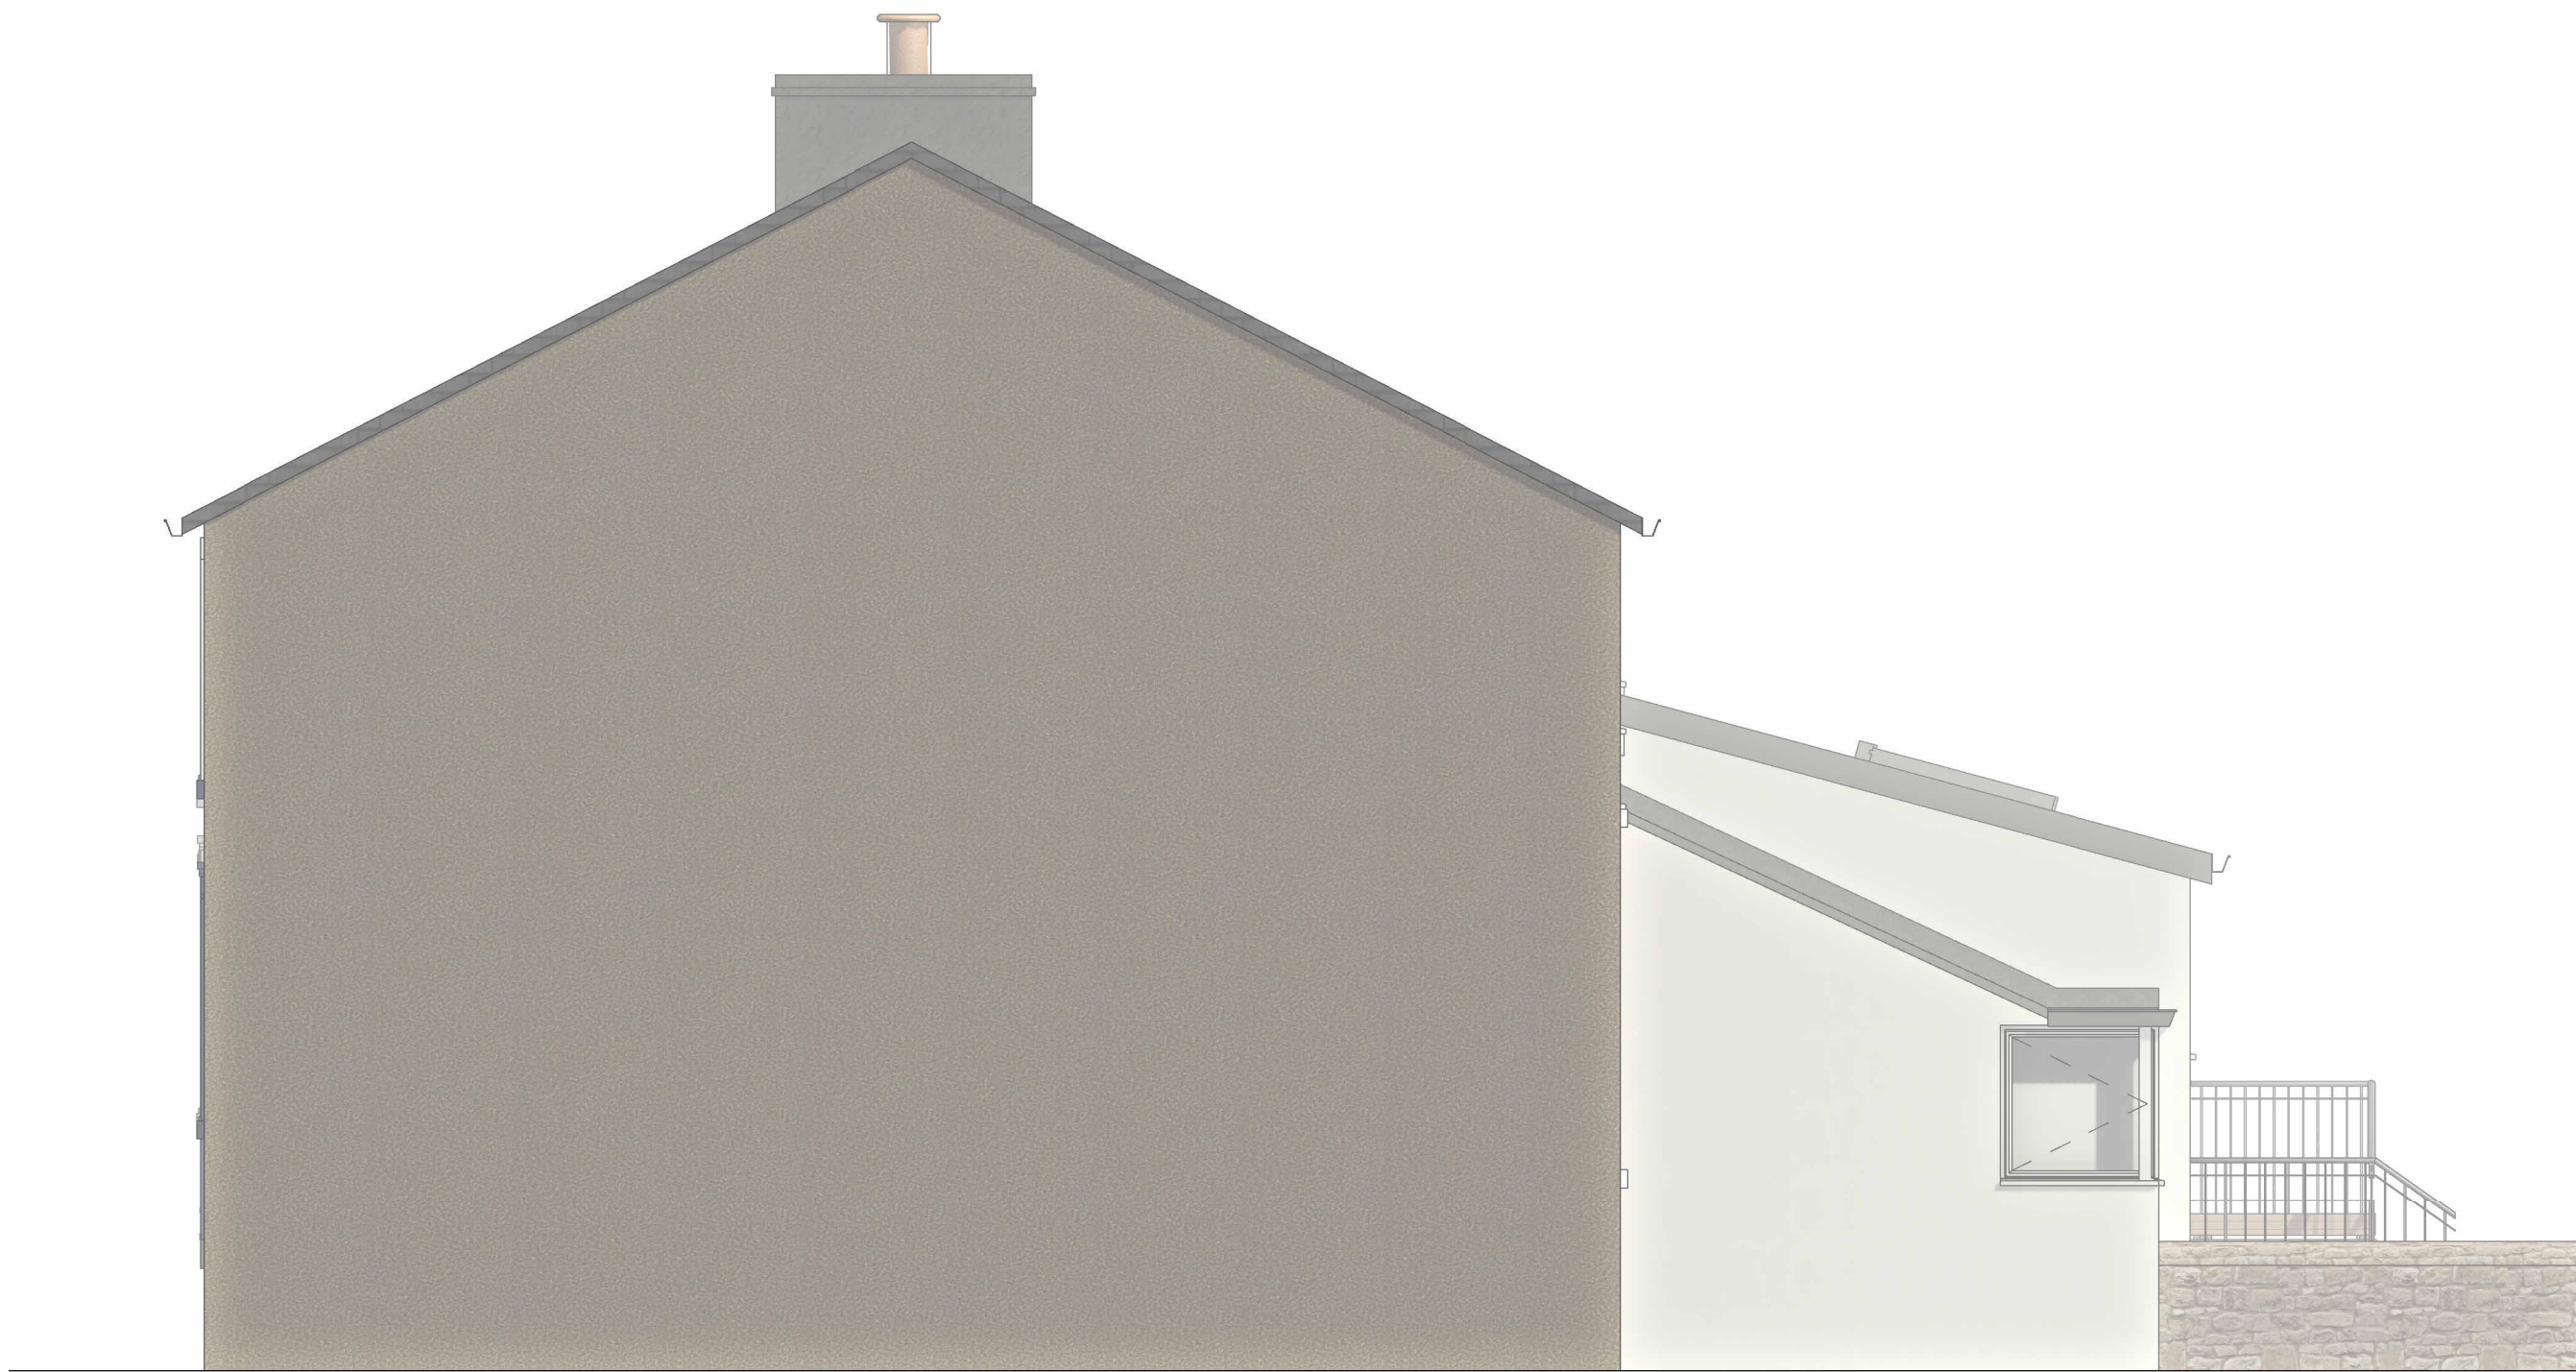

2 PROPOSED NORTH
1 : 50



3 PROPOSED VISUAL 1
1 : 1

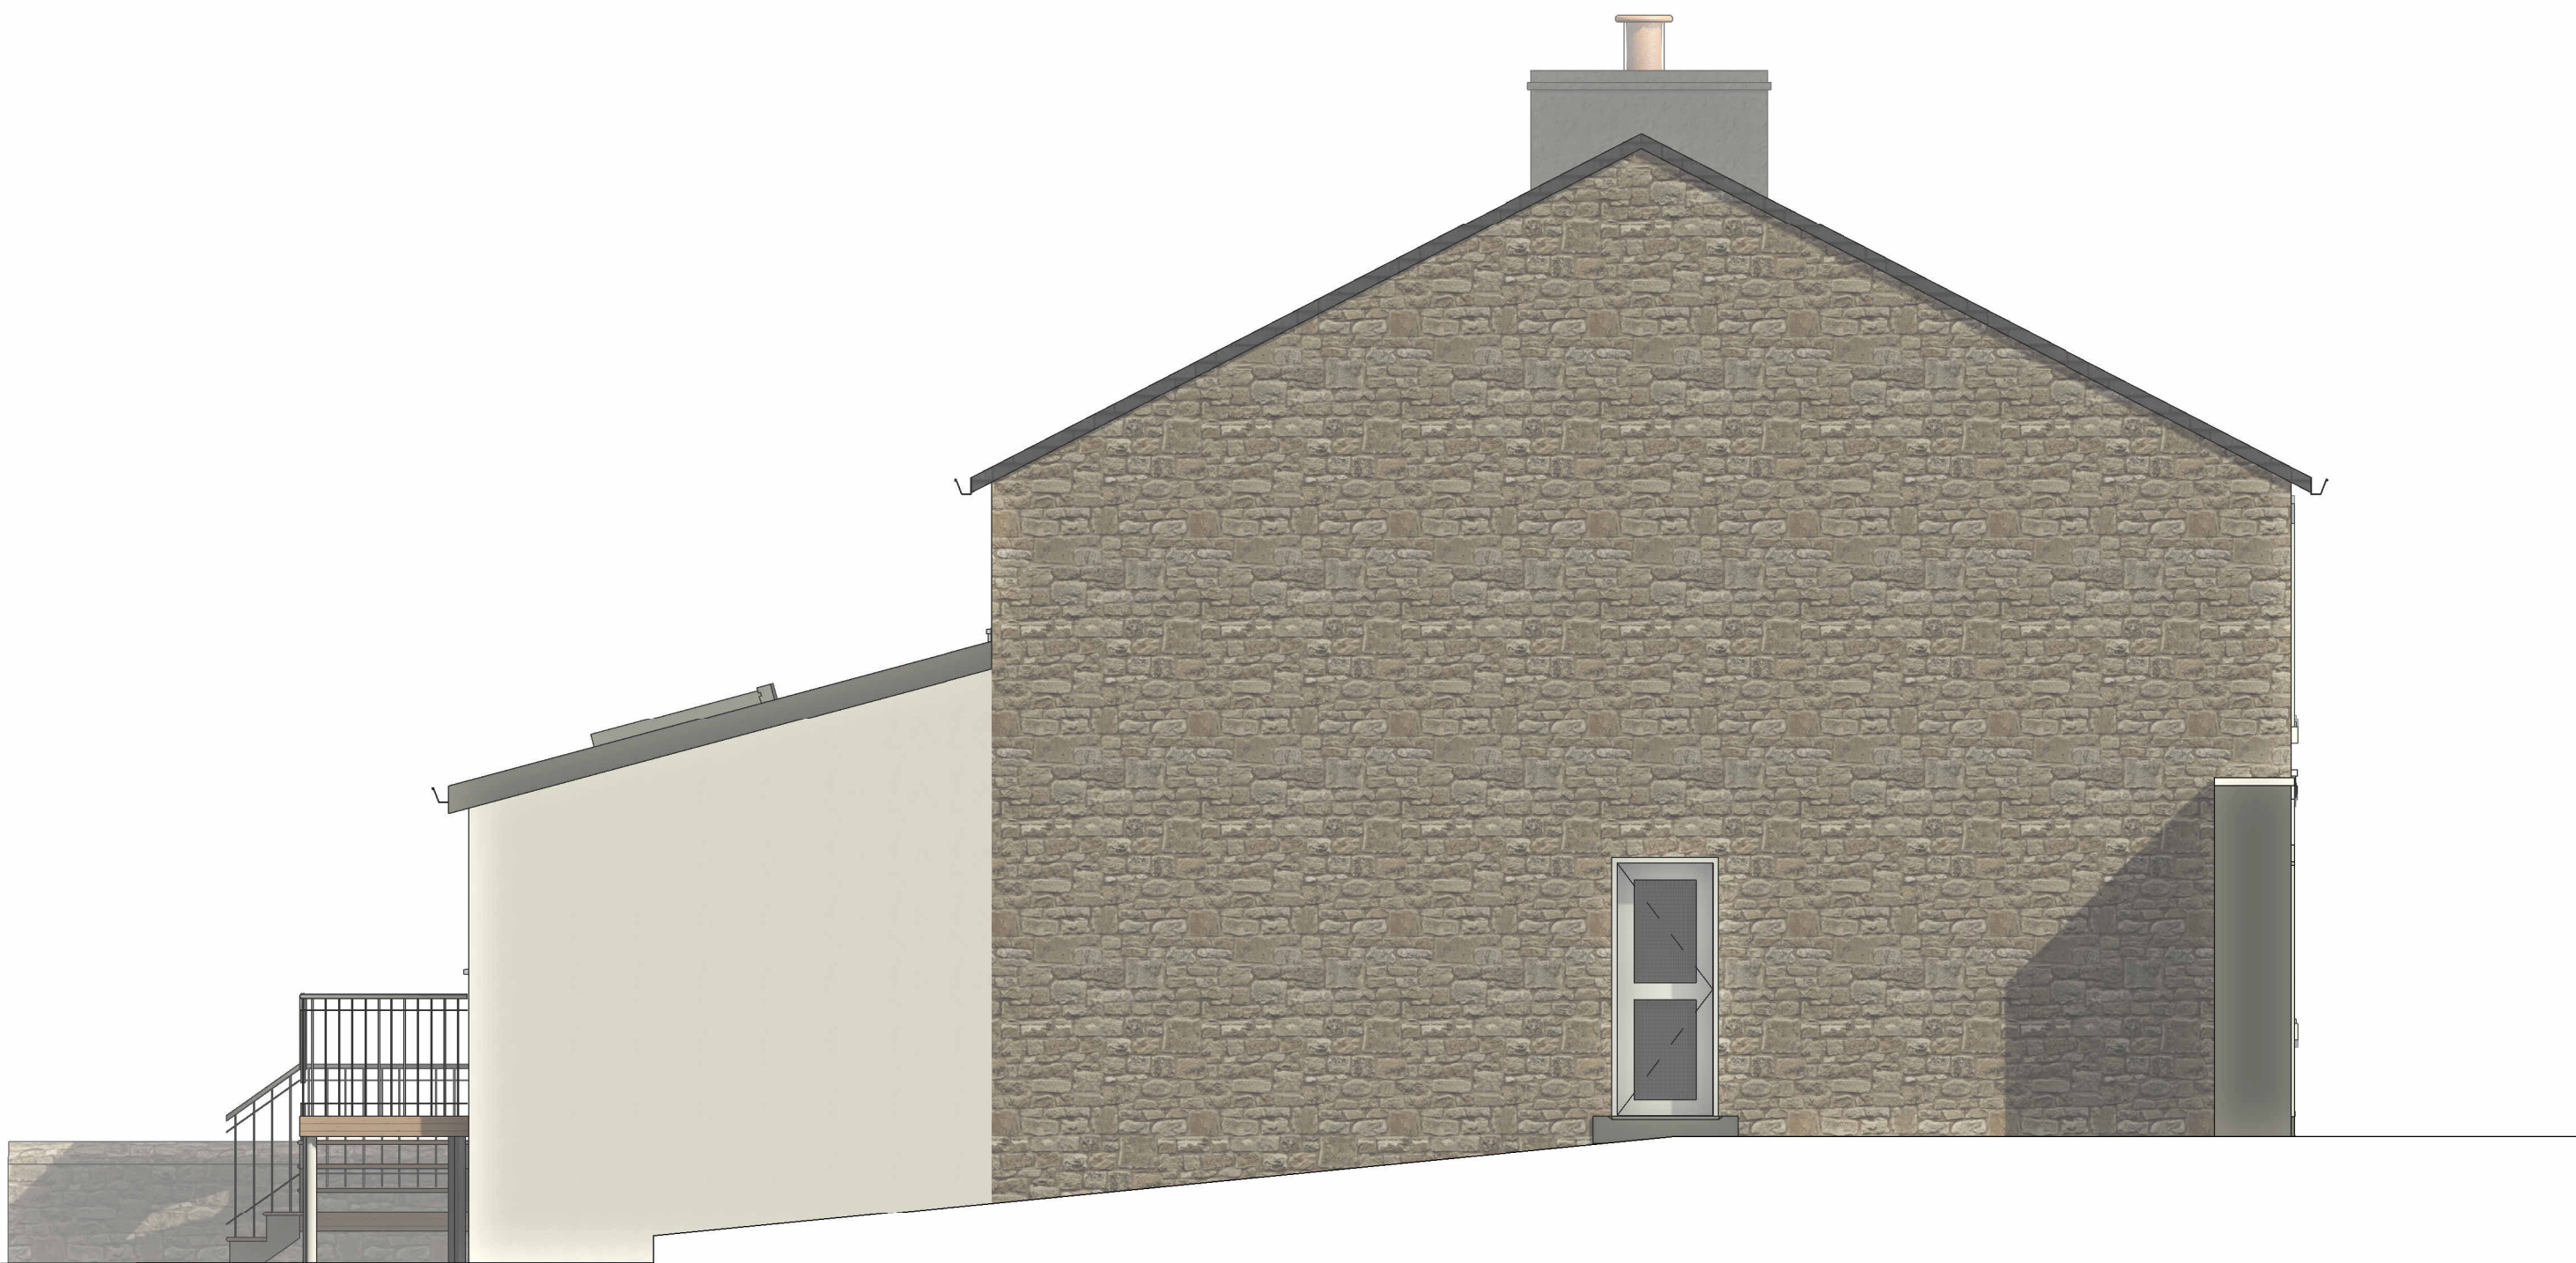

1 PROPOSED SOUTH
1 : 50



4 PROPOSED VISUAL 2
1 : 1

Peter Hitchen
Architects

Marathon House
The Sidings Business Park
Whalley, BB7 9SE

01254 823 885

www.peterhitchenarchitects.co.uk

NOTES:

No.	Description	Date

CLIENT: LUCY BACKHOUSE
DAWSON HOUSE
3 CHURCH BROW
CLITHEROE
BB72AA

PROJECT: PROPOSED REAR
EXTENSION

SHEET: PROPOSED ELEVATIONS &
VISUALS

Project number PHA/895

Date 07/12/2023

Drawn by AW

Checked by PH

A3.3

Scale As indicated

Sheet size A1