



0 1 2 3m
1:50 Scale

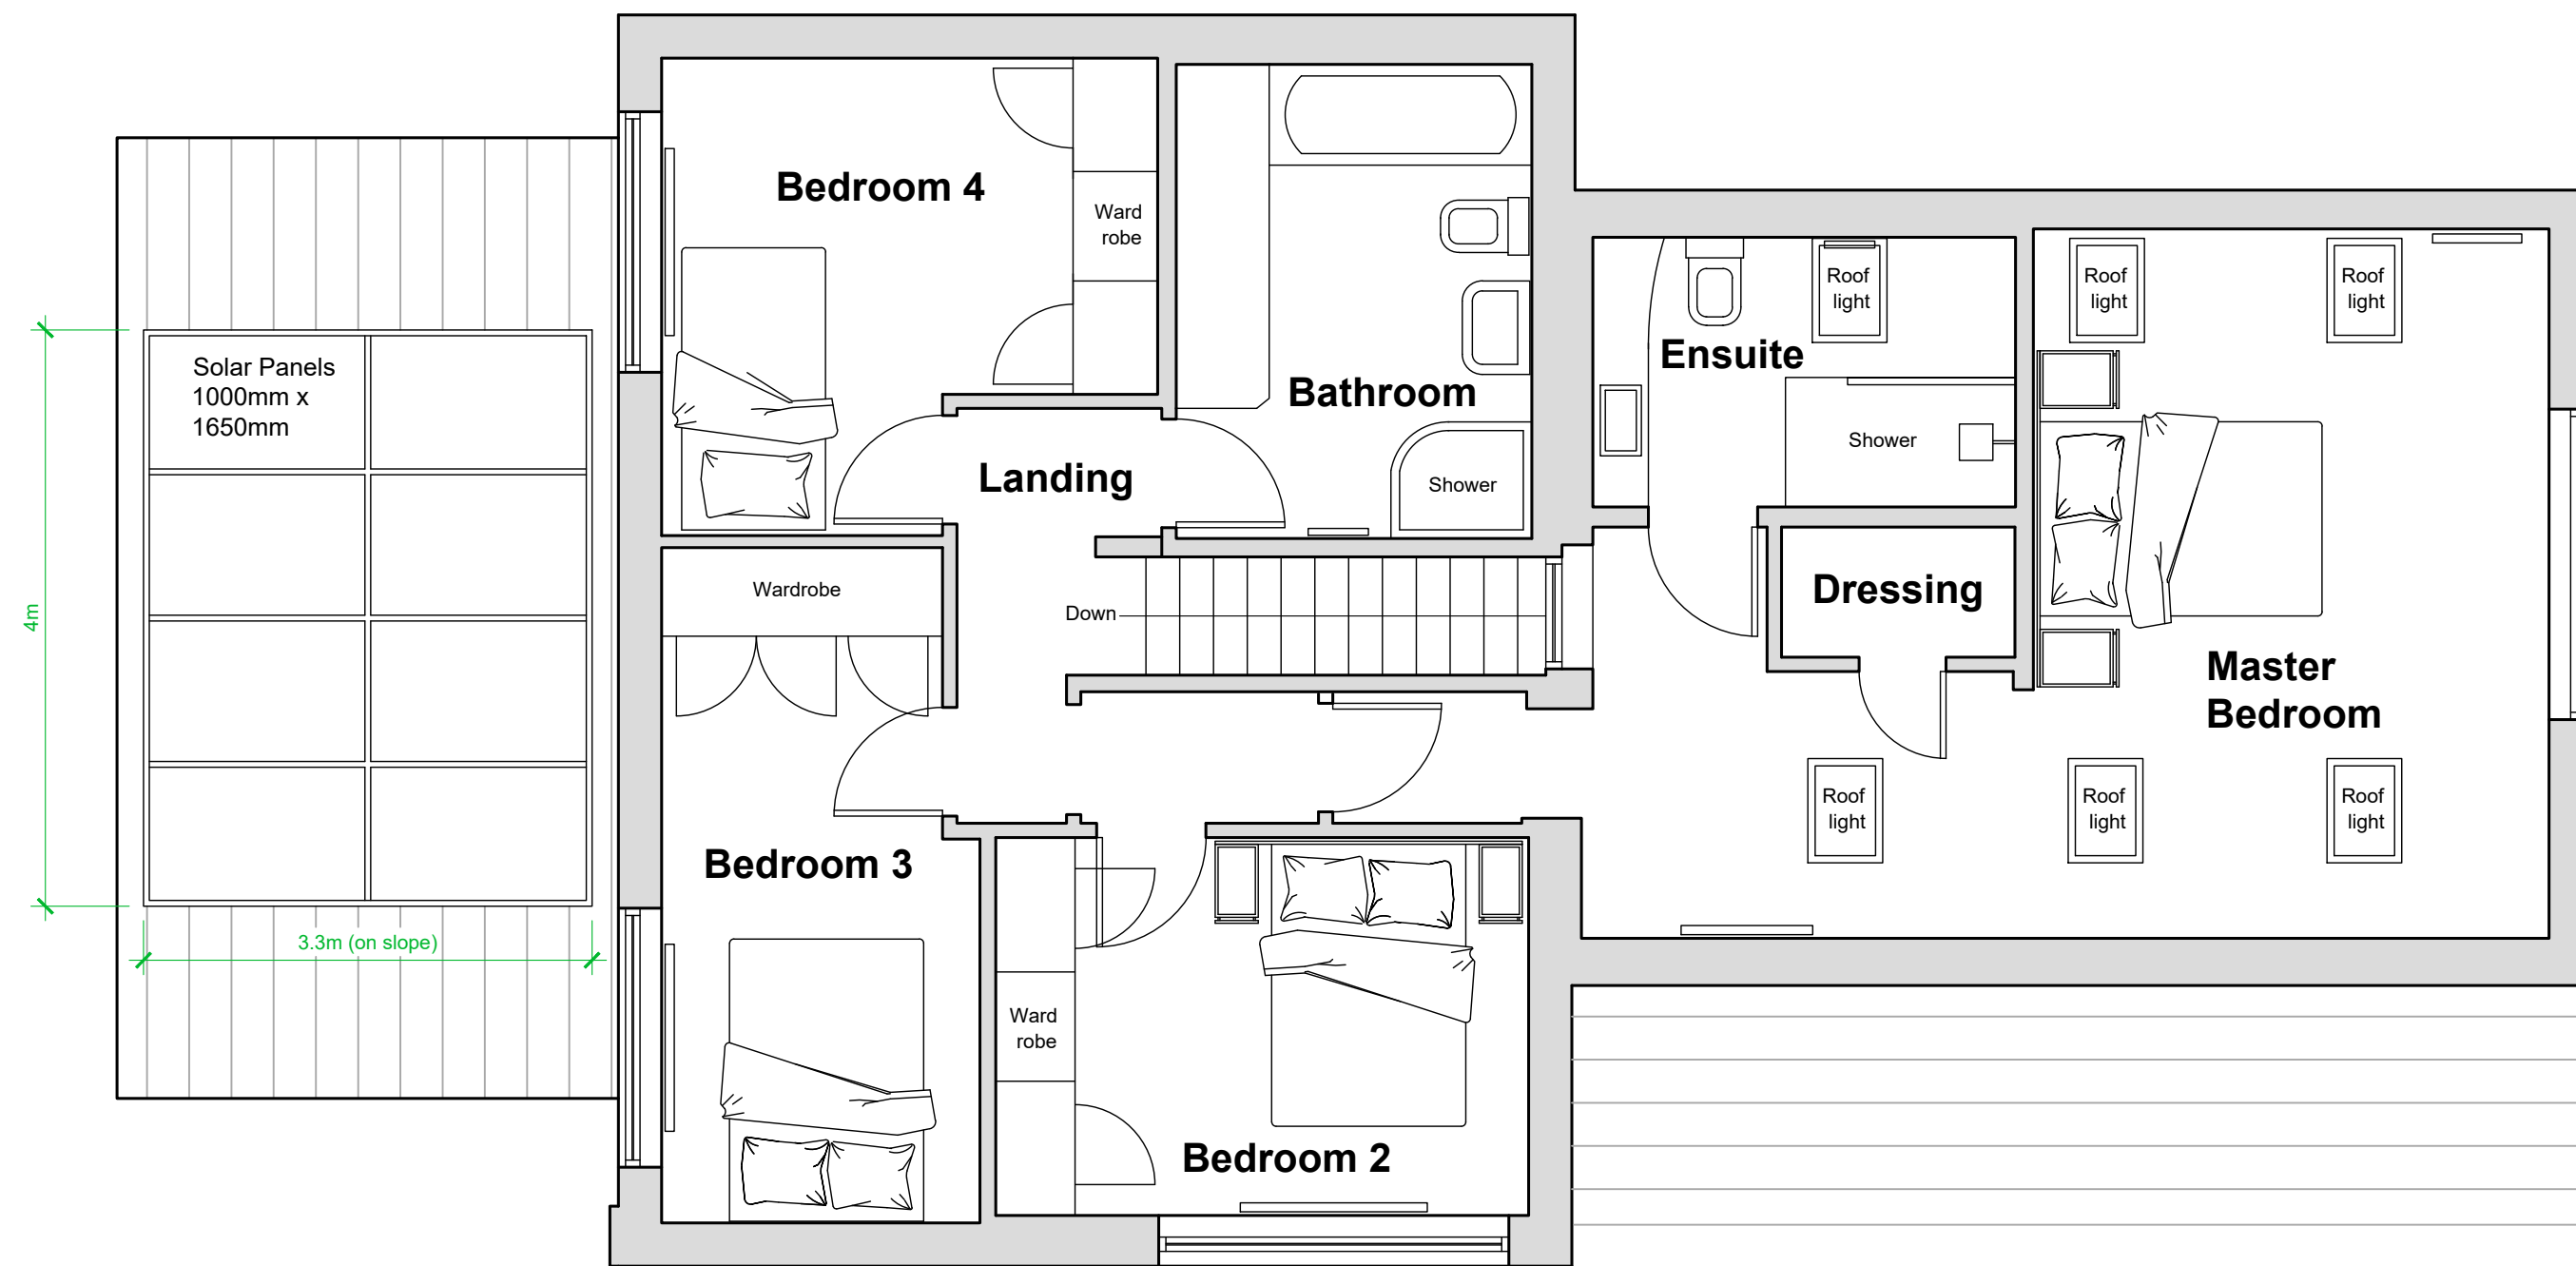

First Floor Plan
1:50 Scale

0 2 4 6m
1:100 Scale

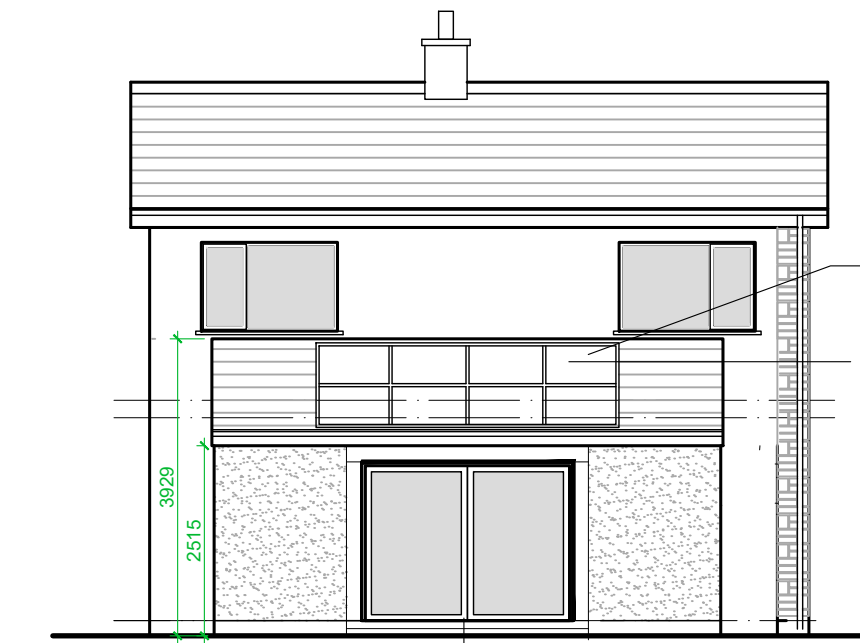

South Elevation
1:100 Scale




East Elevation
1:100 Scale



North Elevation
1:100 Scale



West Elevation
1:100 Scale

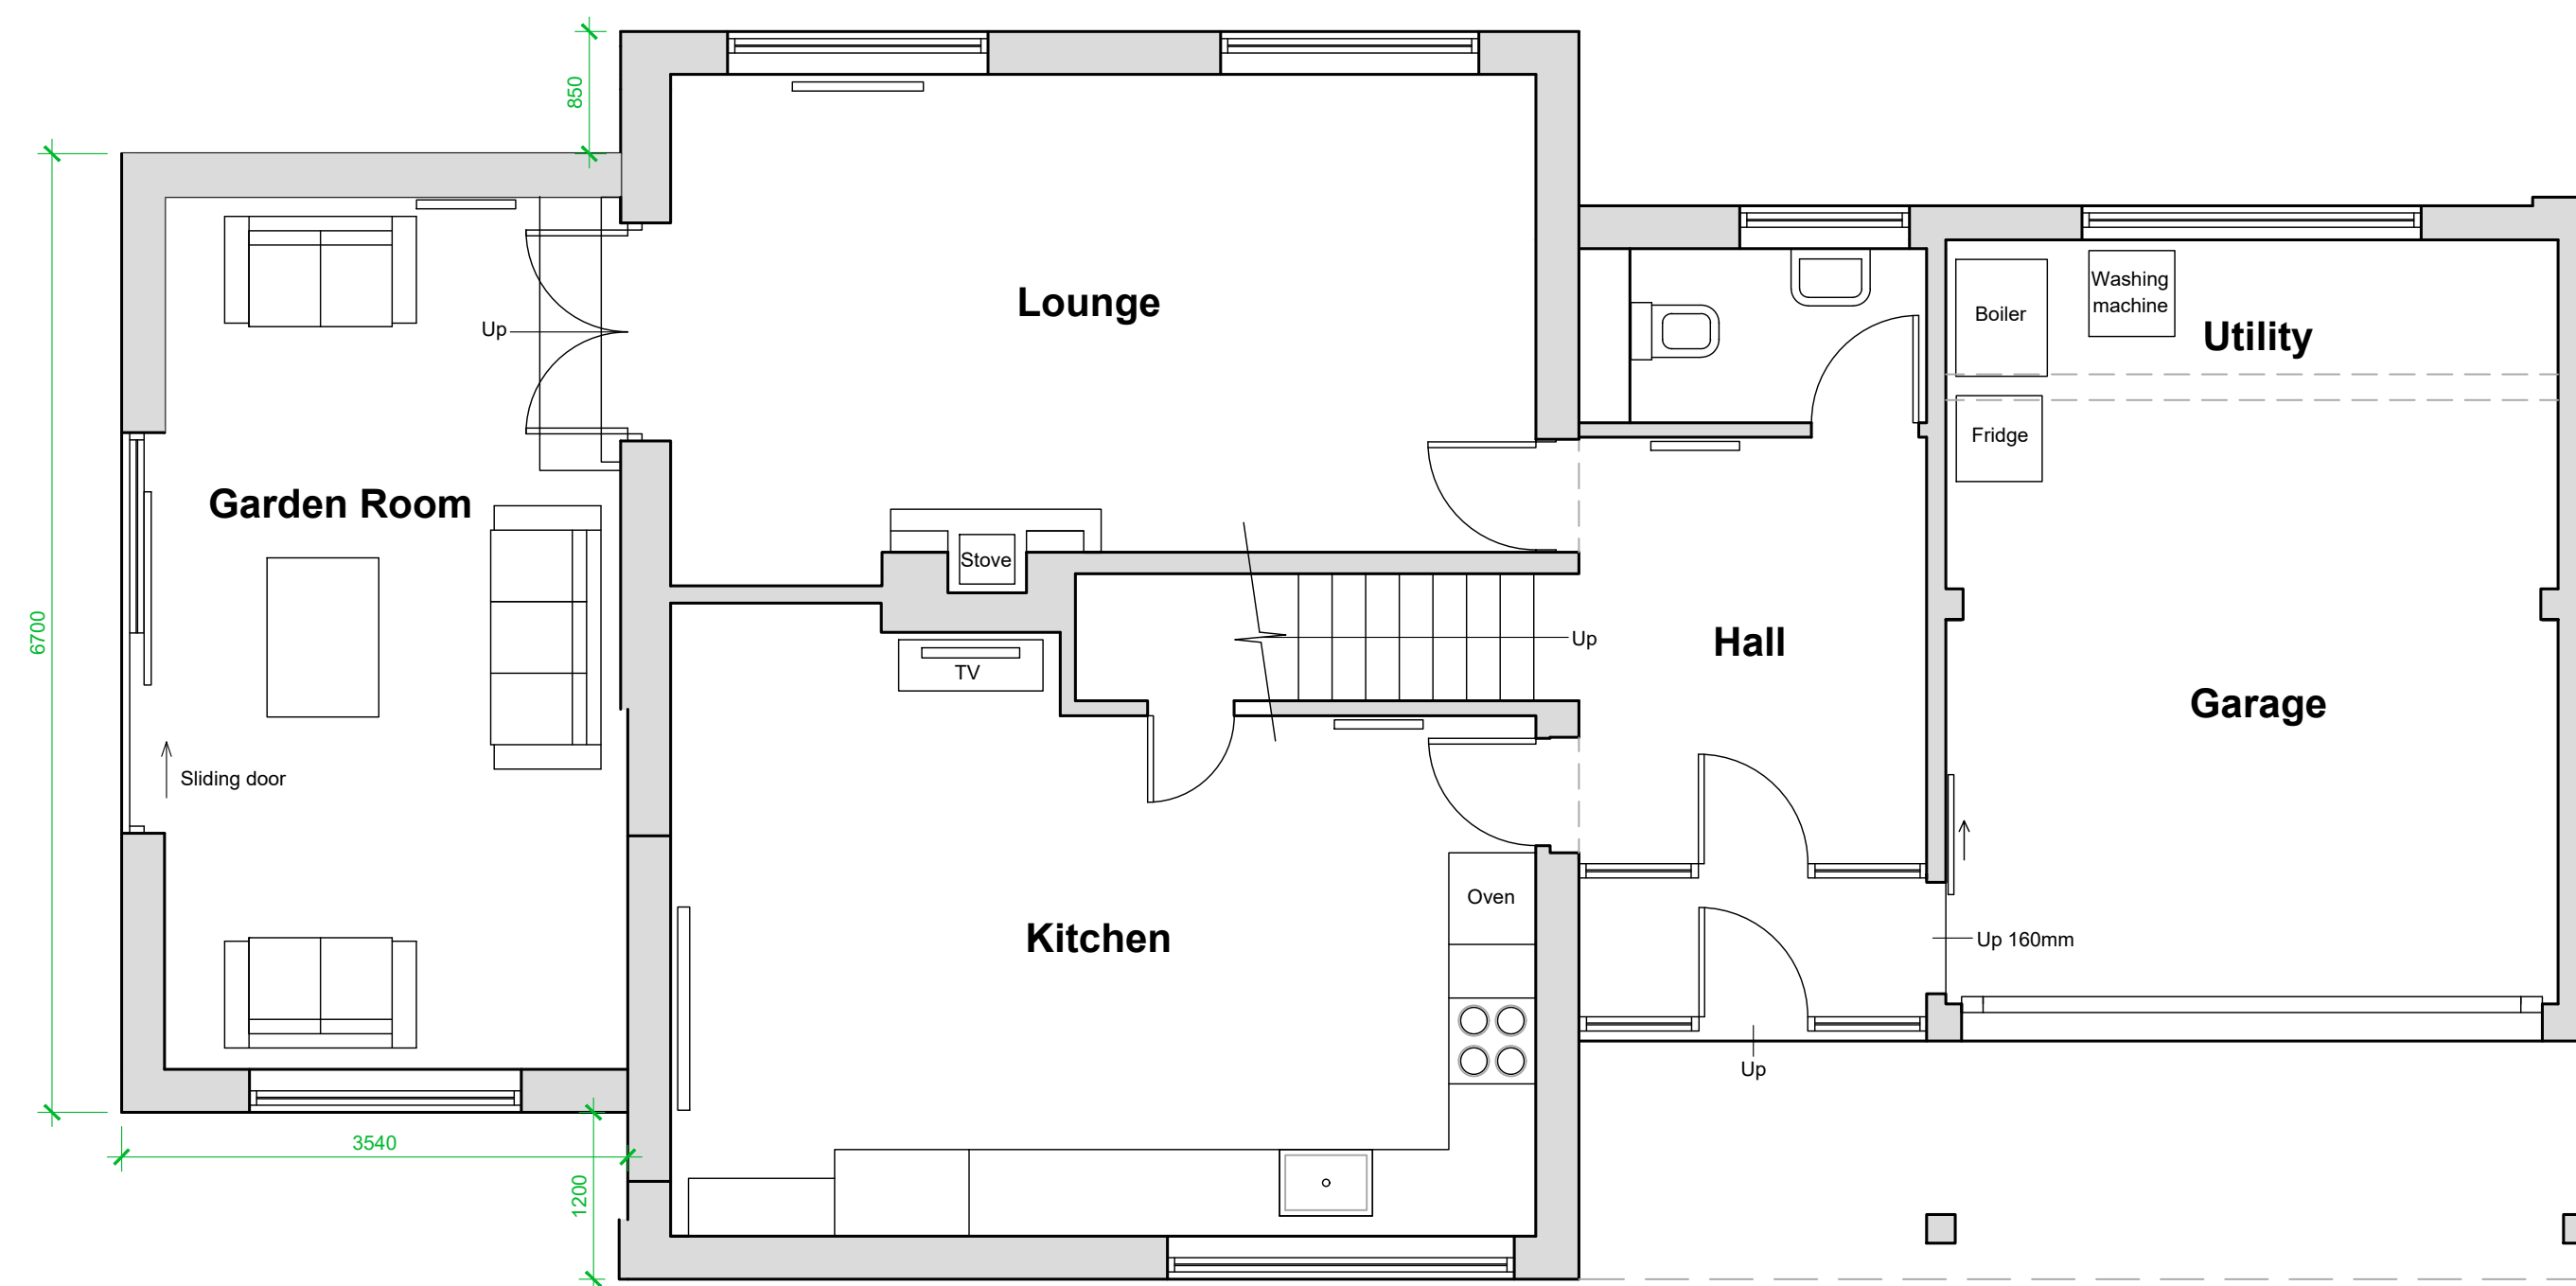

Ground Floor Plan
1:50 Scale

rev	date/initials	description
001		Project
002		Proposed Extension and Store
003		Drawing title
004		Simon Moore Rosenburgh Paythorn Clitheroe BB7 4JD
005		Dwg purpose
006		Proposed Plans and Elevations - Dwelling
007		Harrison Architecture LTD 38 Salthill Road Clitheroe Lancashire BB7 1NU Email: Craig_leigh_harrison@yahoo.co.uk Mobile: 07539 302831
008		Scale
009		1:50, 1:100
010		003
011		A
012		@ sheet size
013		A1
014		drawing number
015		revision