
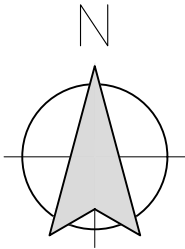


Proposed Floor Plan / Overall Site Plan
1:100 Scale

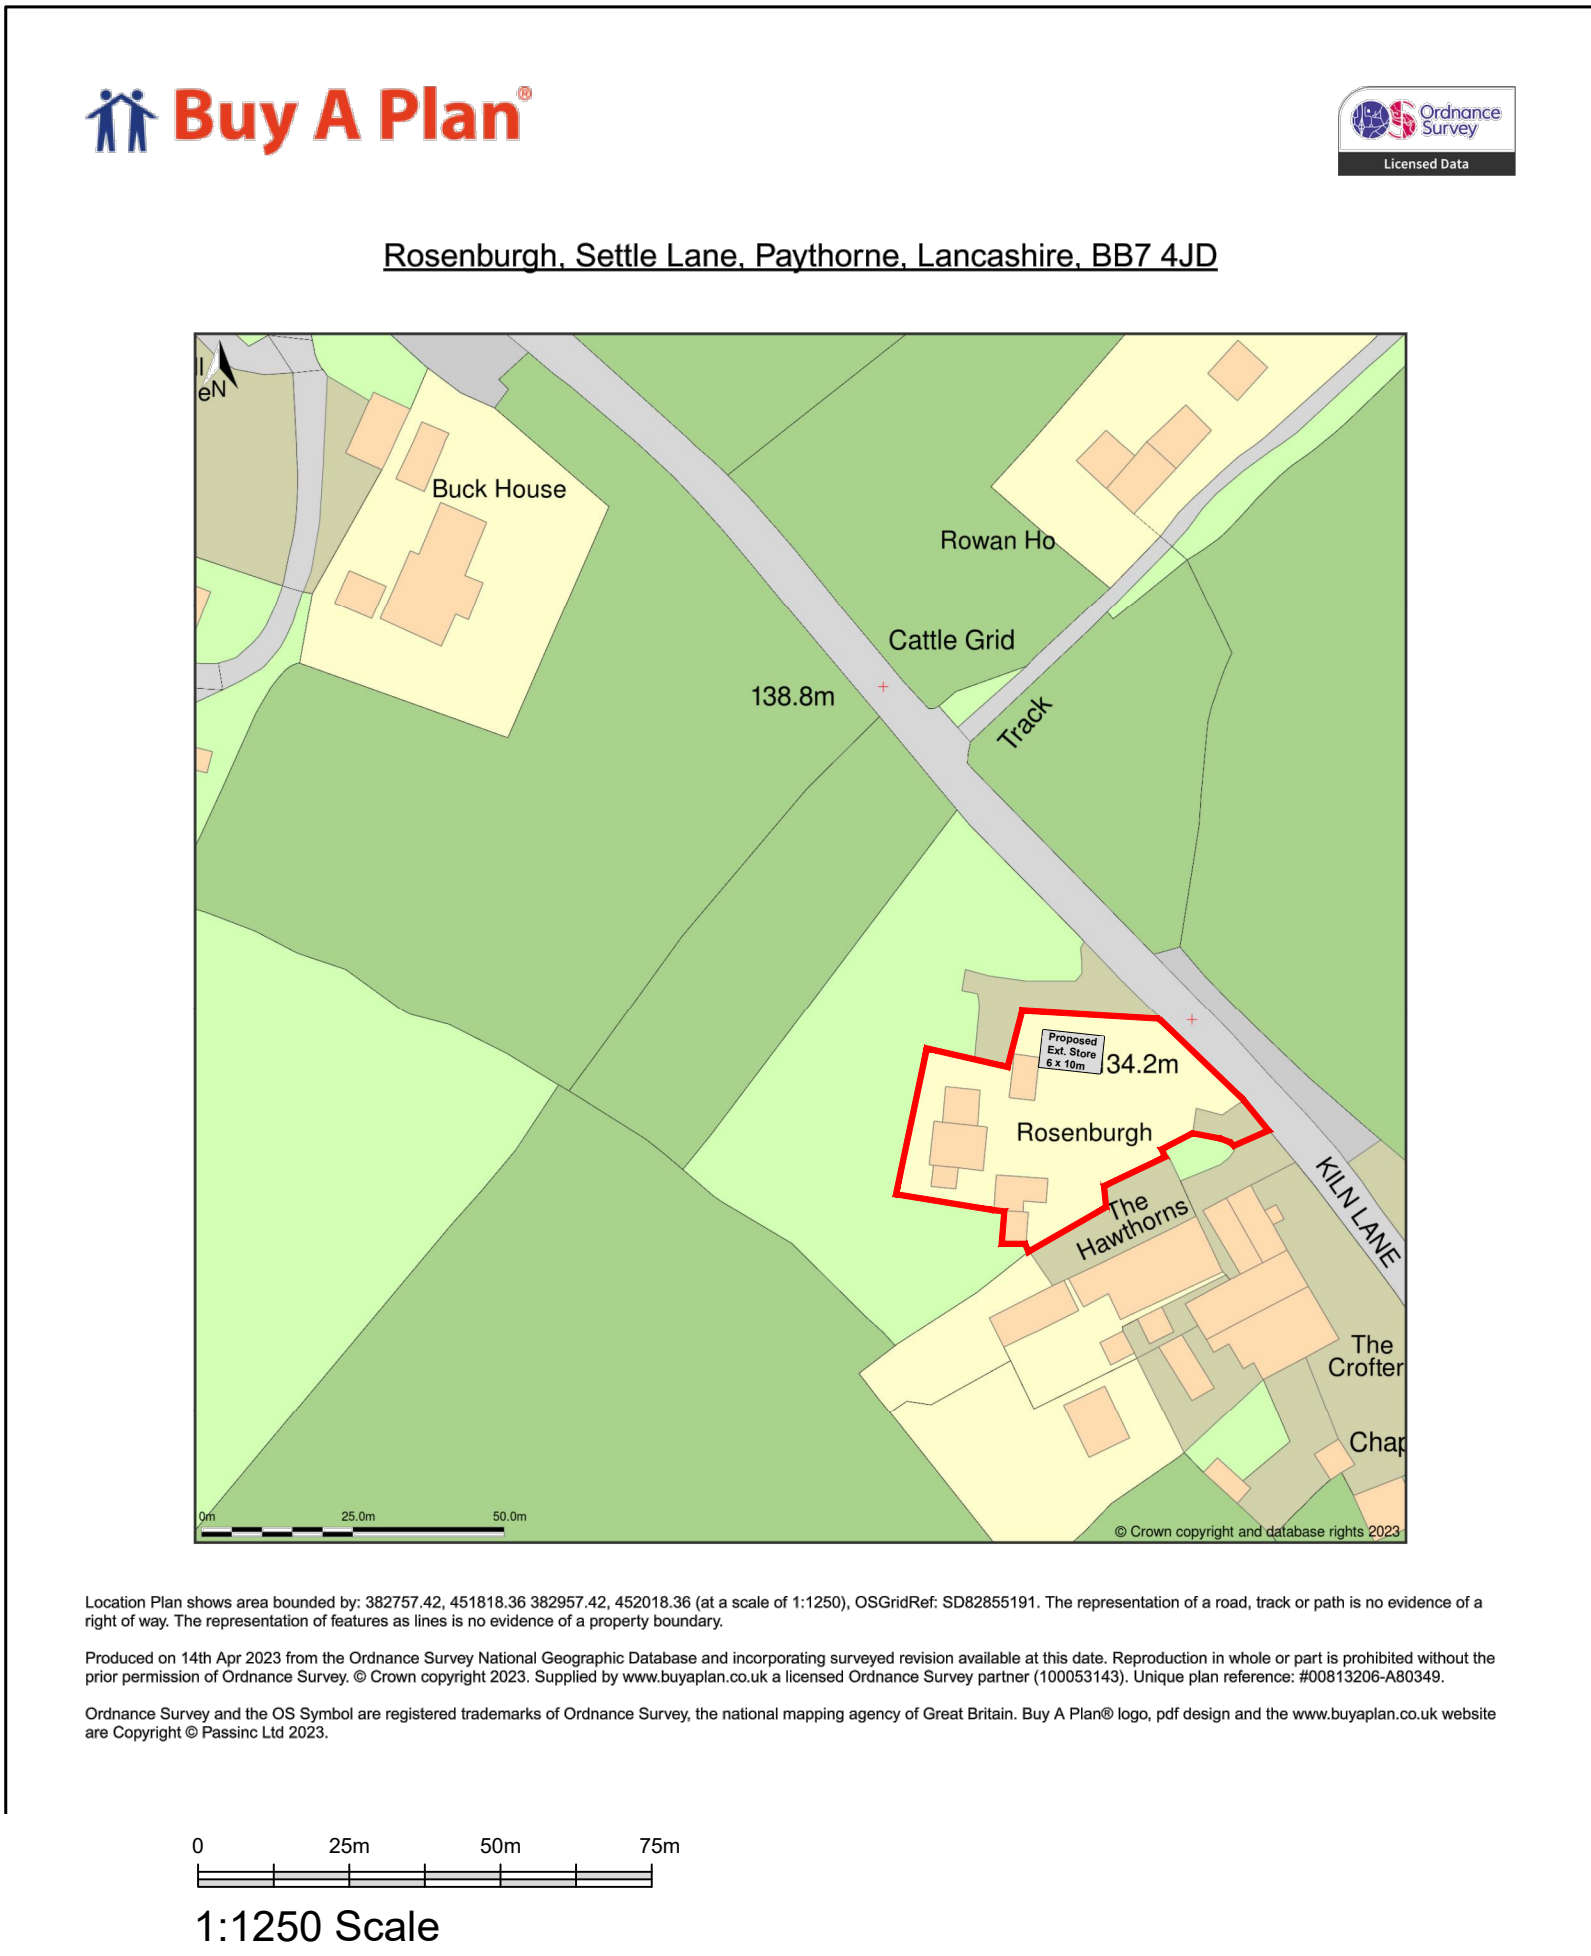

rev	date/ints	description
006		revision
005		drawing number
1:100, 1:1250		scale
A1		@ sheet size
006		drawing number
D		revision
Harrison Architecture LTD		
38 Salthill Road		
Clitheroe		
Lancashire		
BB7 1NU		
Email: Craig_leigh_harrison@yahoo.co.uk		
Mobile: 07539 302831		
Proposed Plans, Elevations and Site Plan		
dwg purpose		
Simon Moore		
Rosenburgh		
Paythorn		
Clitheroe		
BB7 4JD		
drawing title		
Proposed Extension and Store		
project		
rev date/ints description		