



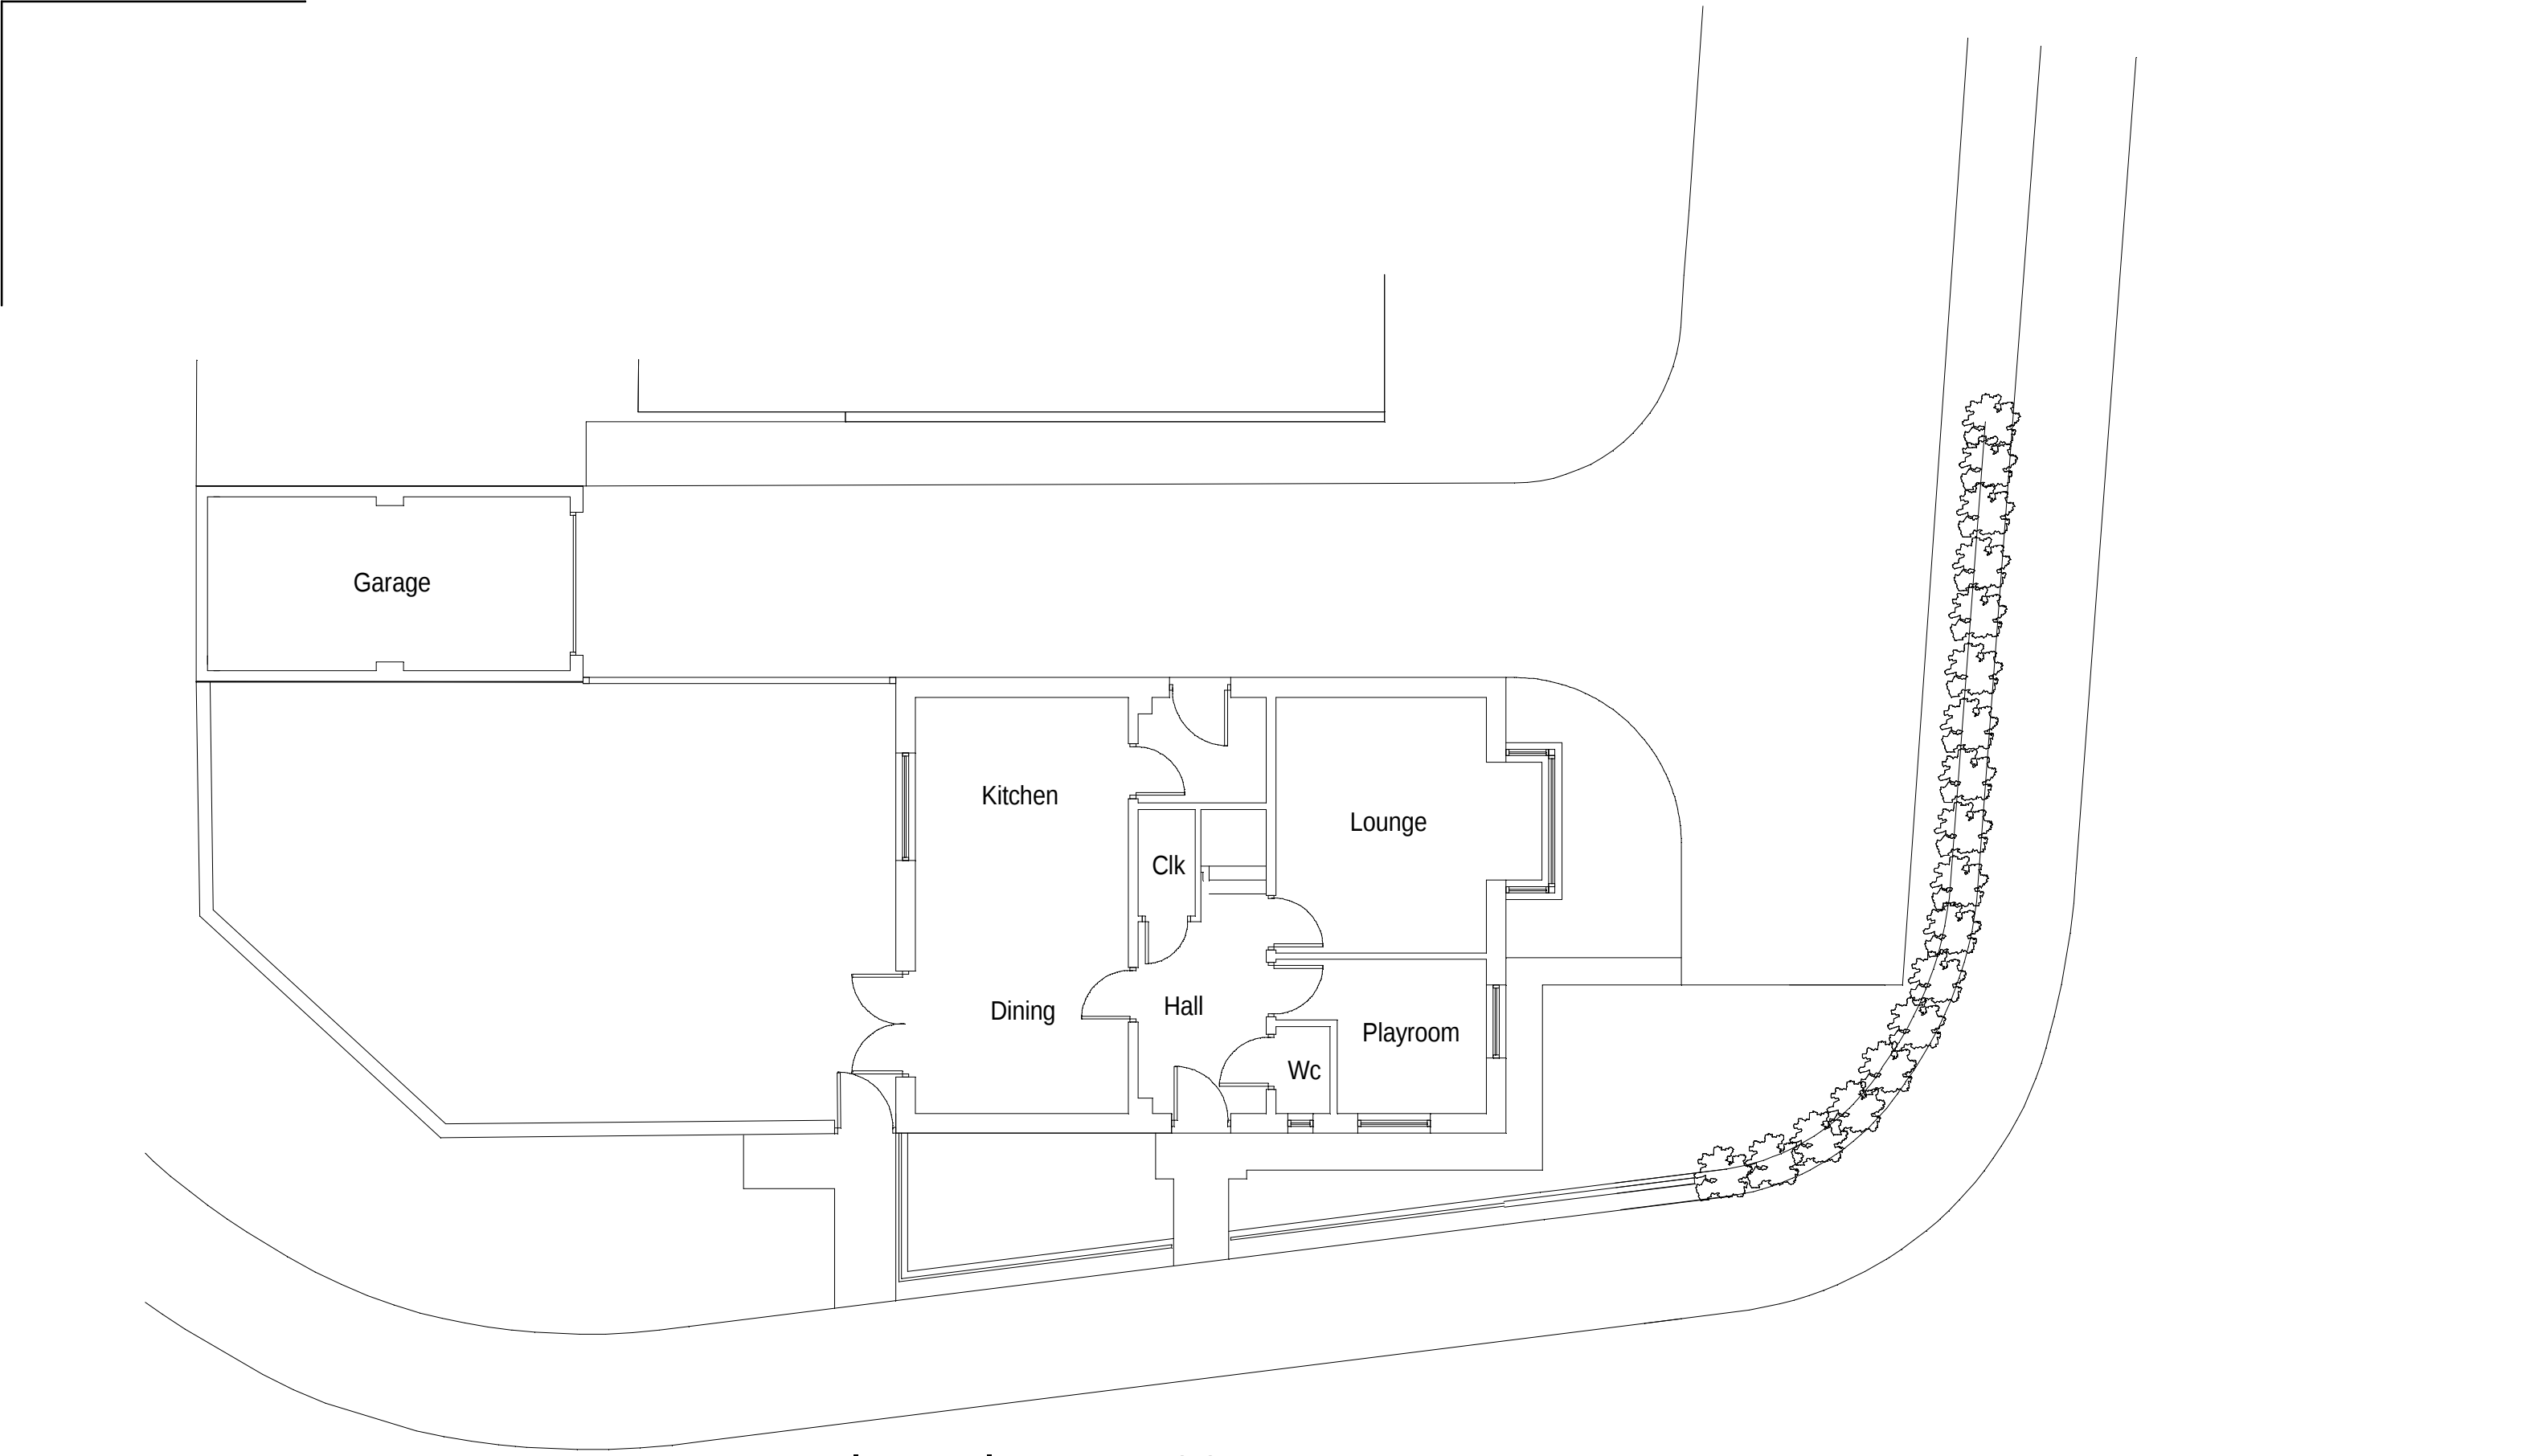


Floor Plan - 1:100

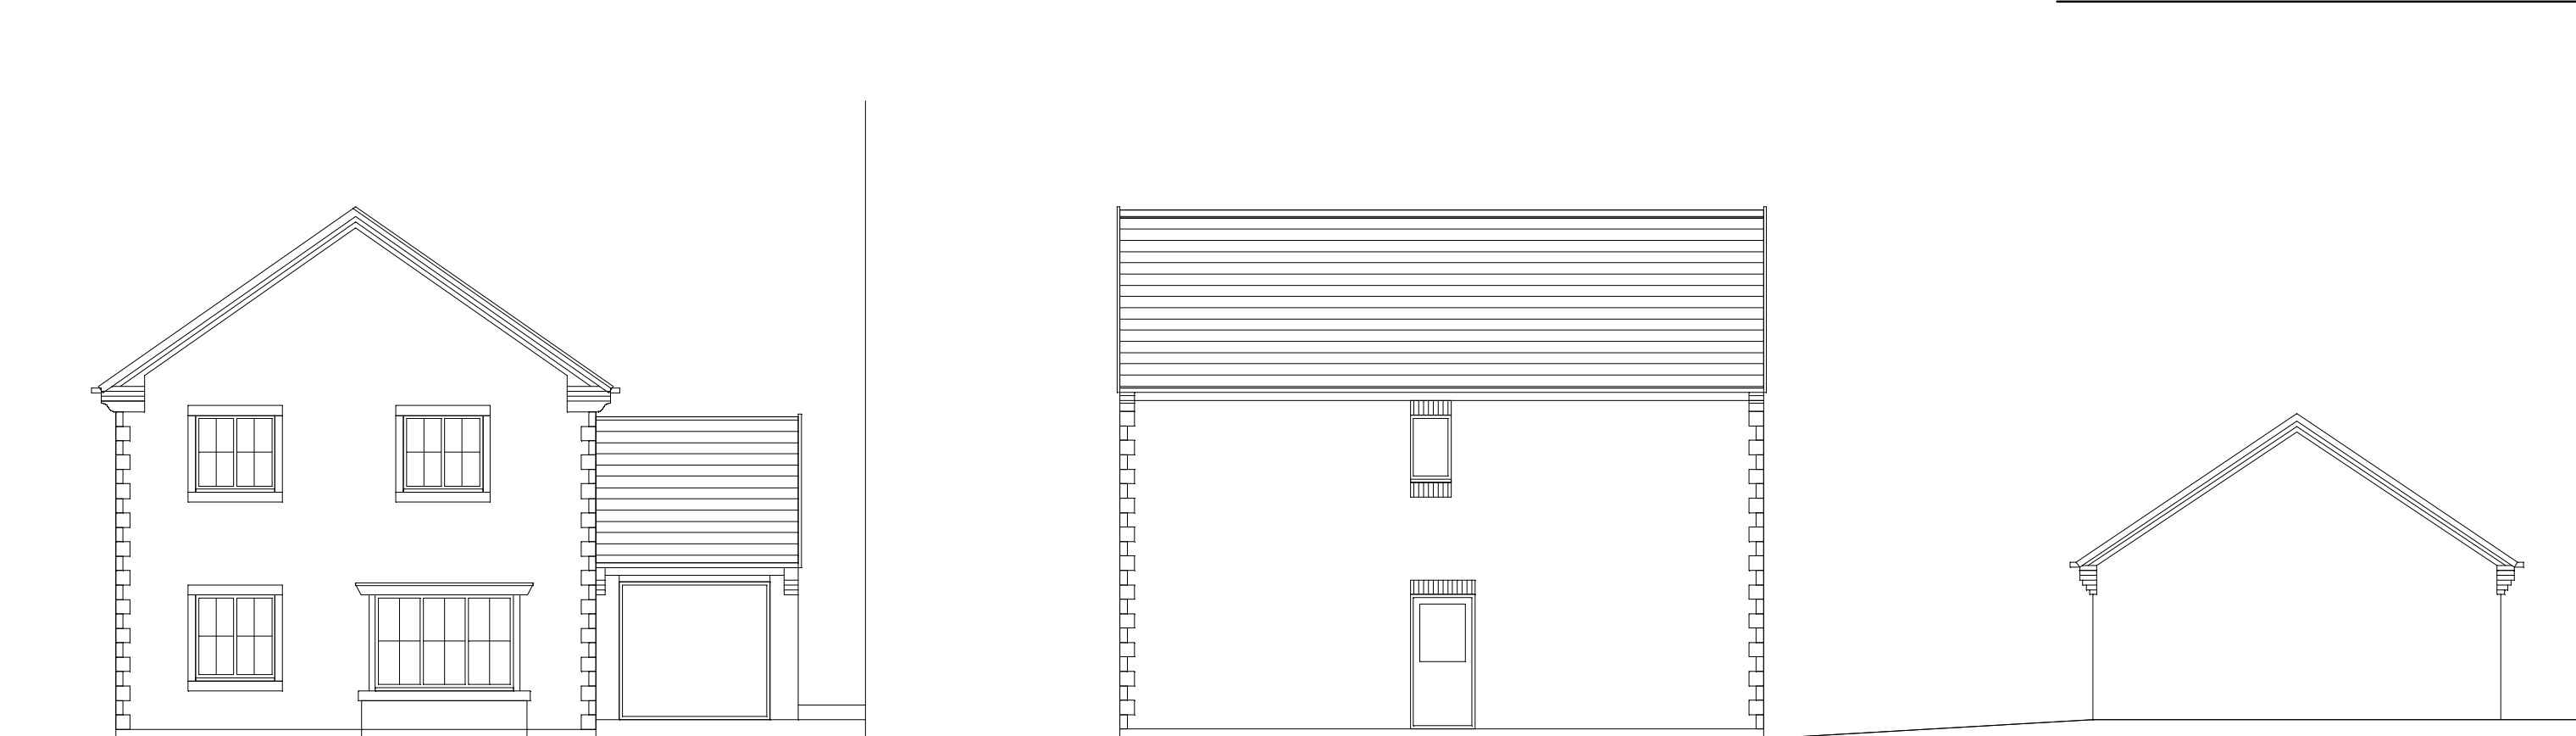


East Elevation - 1:100

North Elevation - 1:100

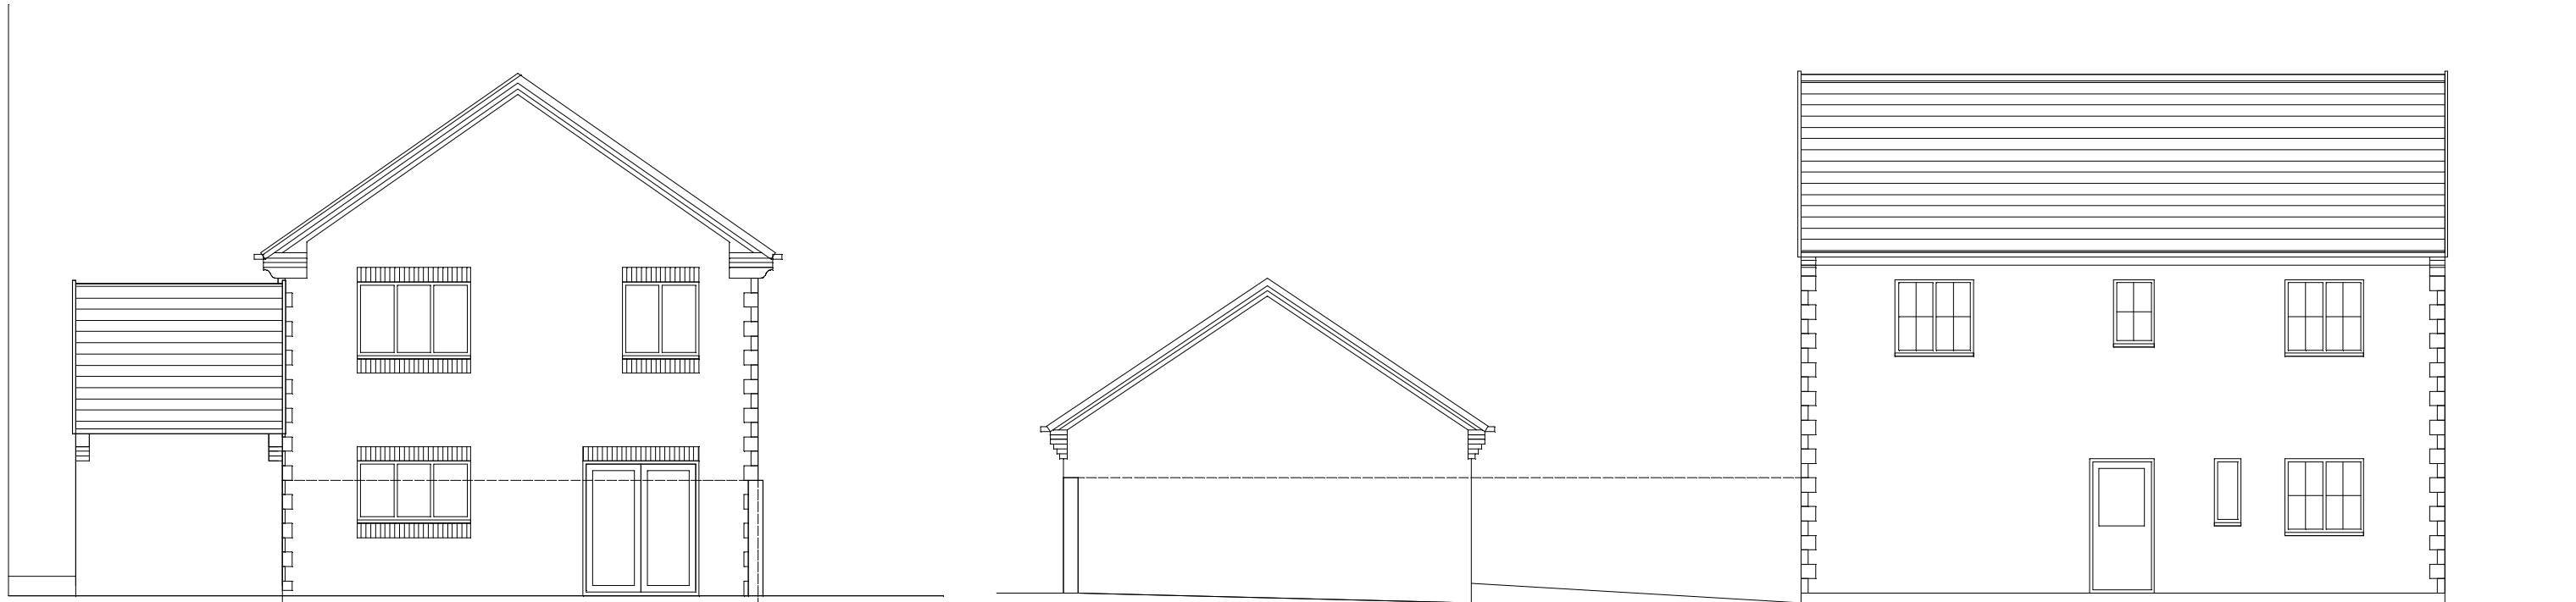


West Elevation - 1:100

South Elevation - 1:100

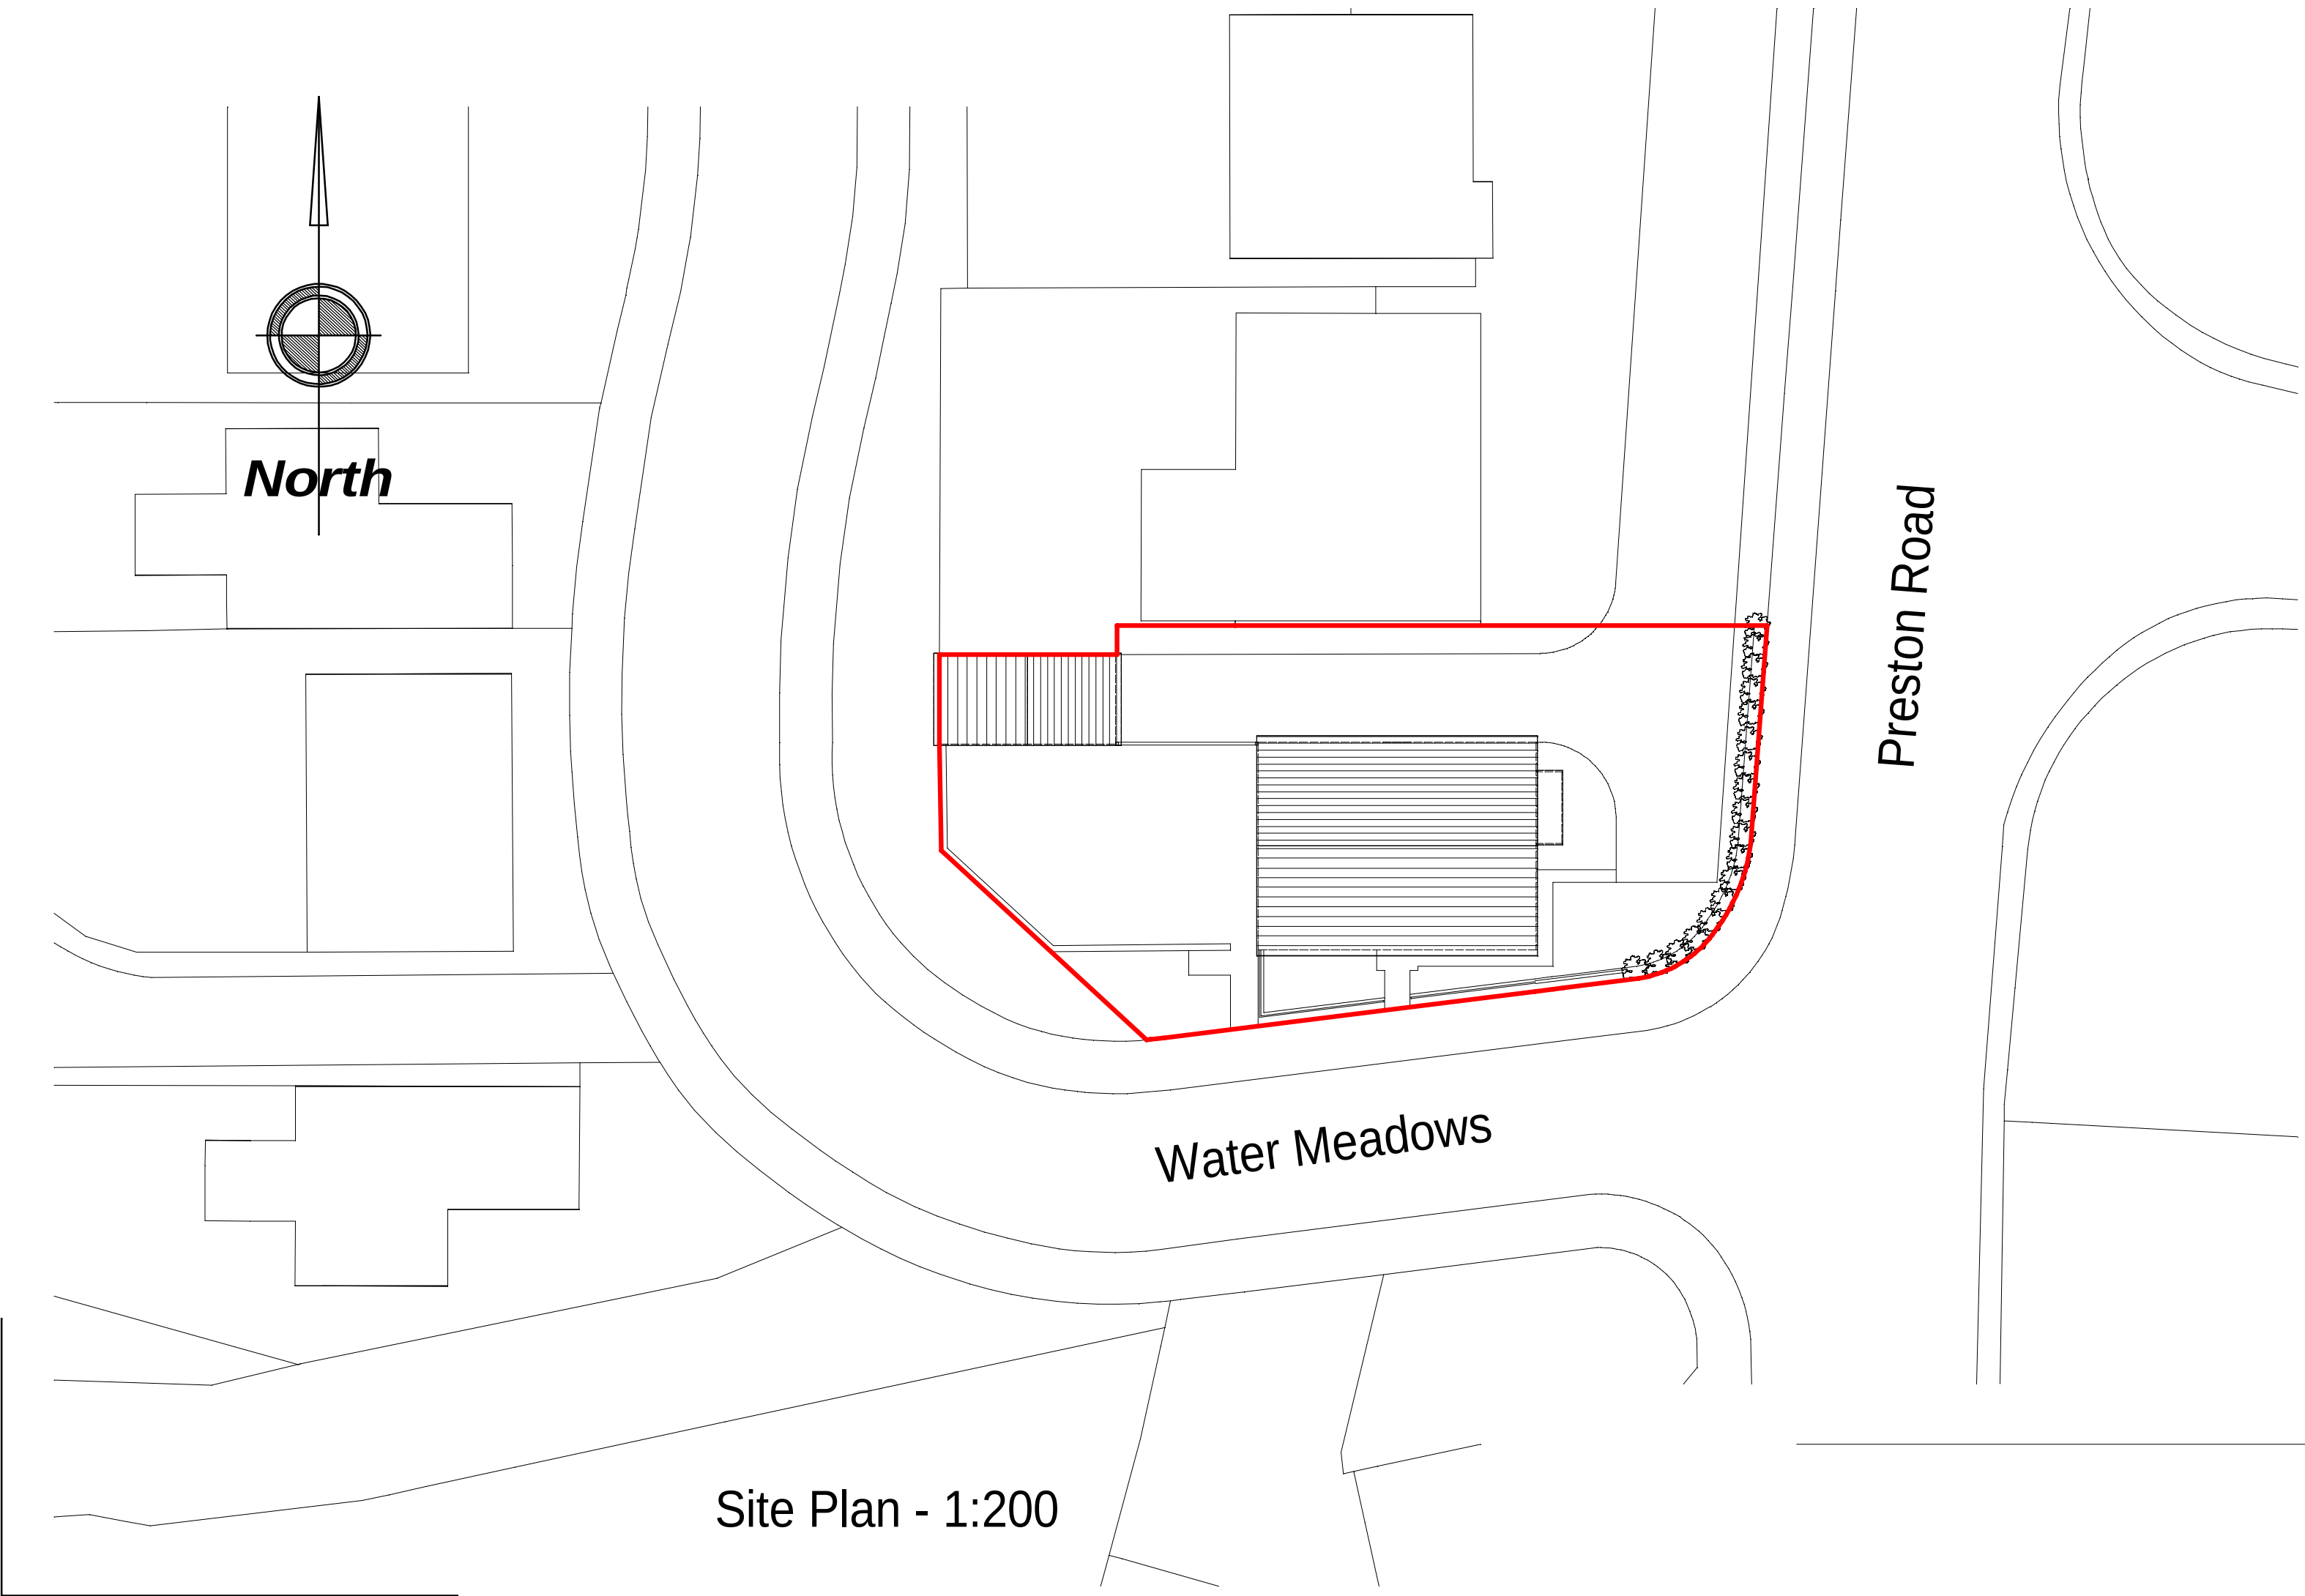

Site Plan - 1:200

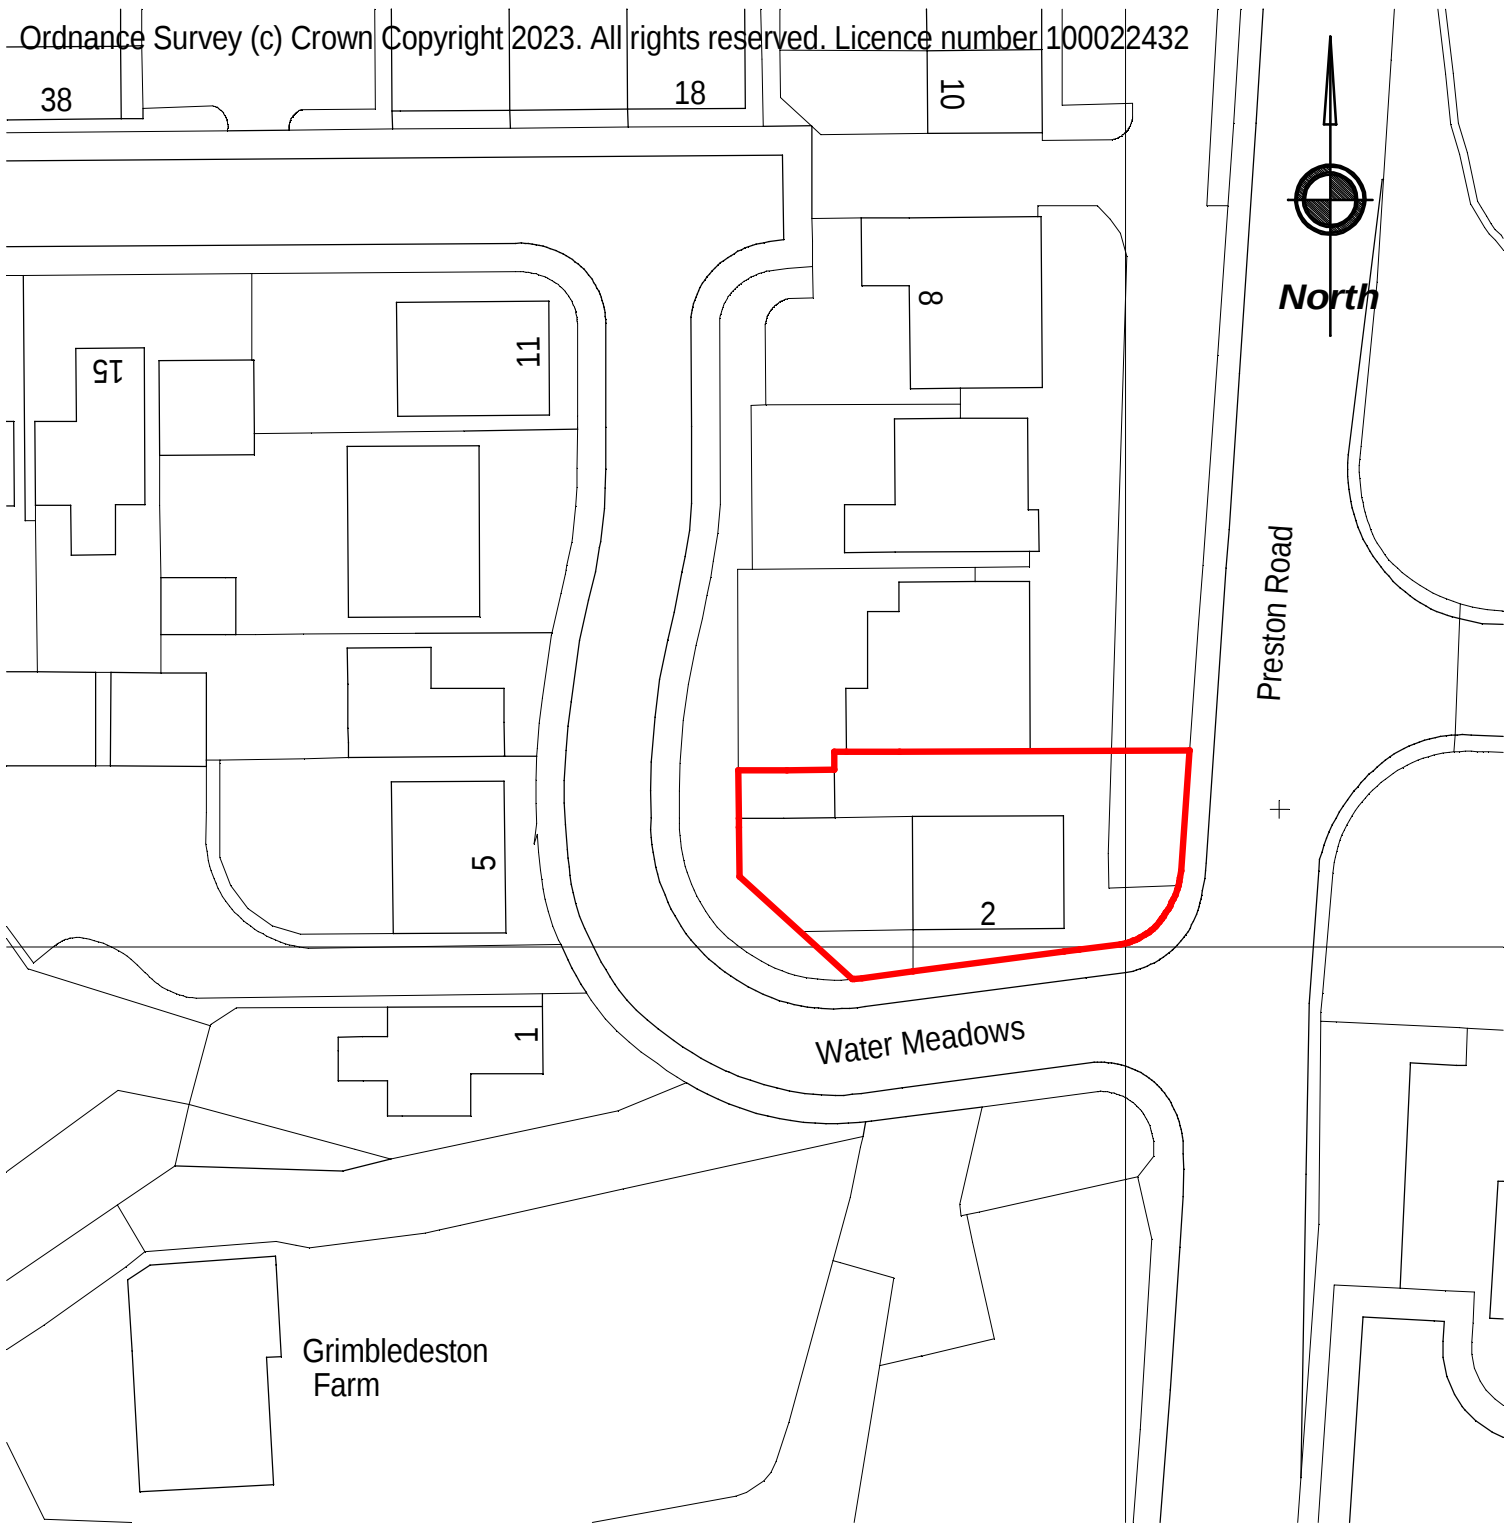

Site Location Plan - 1:500

Revisions		
Client		
Miss Angie Potter		
Project		
2 Water Meadows, Longridge, PR3 3BW		
Drawing		
Dwelling as existing		
Date		
07/11/2023		
Scale		
As shown		
Dwg. No.		Rev.
NMB/WM/001		