



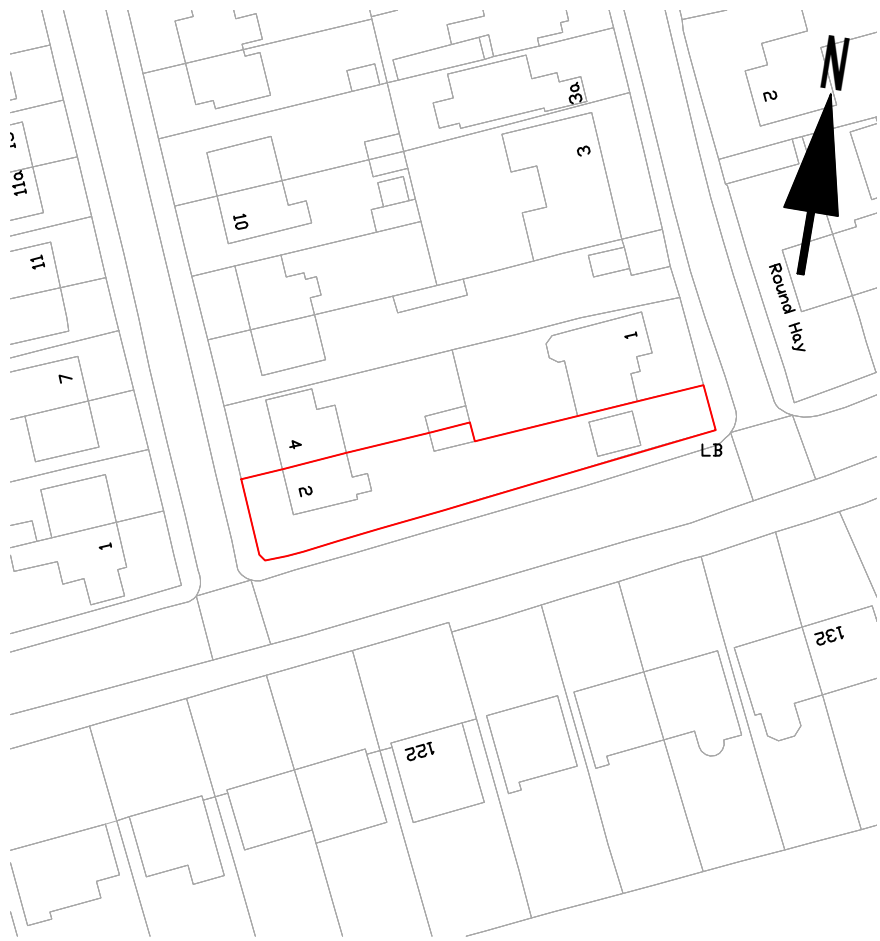

Location Plan
Scale: 1:1250



Front Elevation A-A: Prior to new boundary treatment

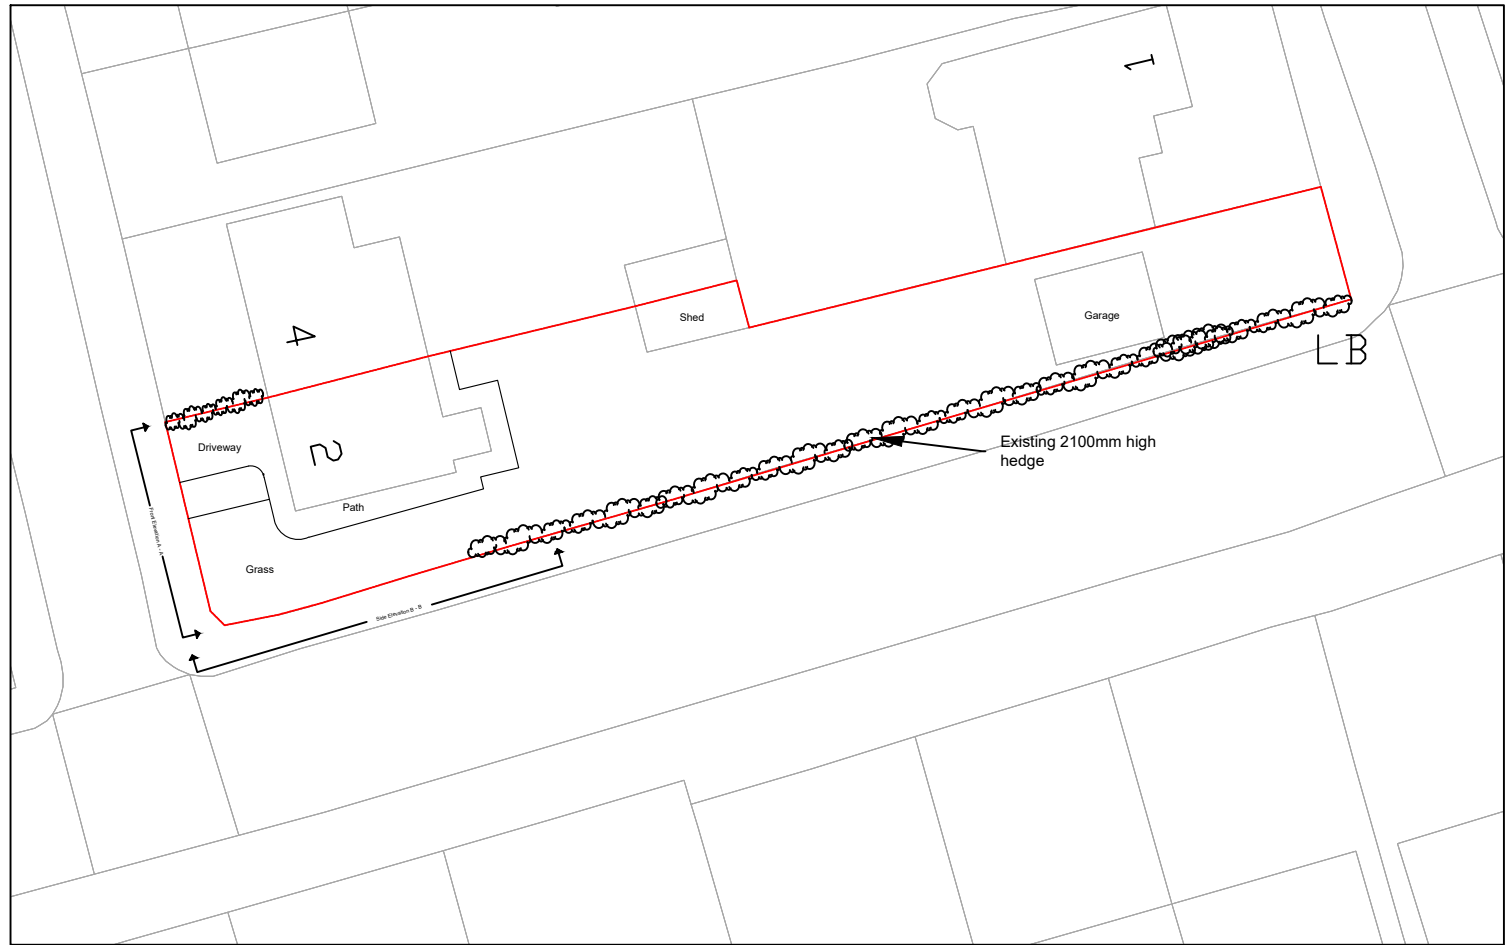

Existing Site Layout Plan
Scale: 1:500



Side Elevation B-B: Prior to new boundary treatment

NOTES:-

REV	DESCRIPTION	DRAWN	CHK	APP	DATE
-----	-------------	-------	-----	-----	------

wmaconsulting
construction consultants

Chartered Quantity Surveyors
Chartered Building Surveyors
Project Managers
Principal Designers

info@wmaconsulting.co.uk
T: 01254 603310
M: 07894400616

status
PLANNING

client
Mr Javed Hingaliya
2 Sunnyside Avenue, Wilpshire
Blackburn, BB1 9LW

project title
Proposed Boundary Treatment

drawing title
Location Plan, Existing Site layout Plan

scale @ A2 on drwg	designed by WM	drawn by WM	checked by WM	approved by
project no.				

drawing no. SK 001	revision 0
------------------------------	----------------------

Do Not Scale From This Drawing