


**Proposed Retrospective Site Layout Plan**  
**Scale: 1:500**



**Front Elevation A-A: New boundary treatment**

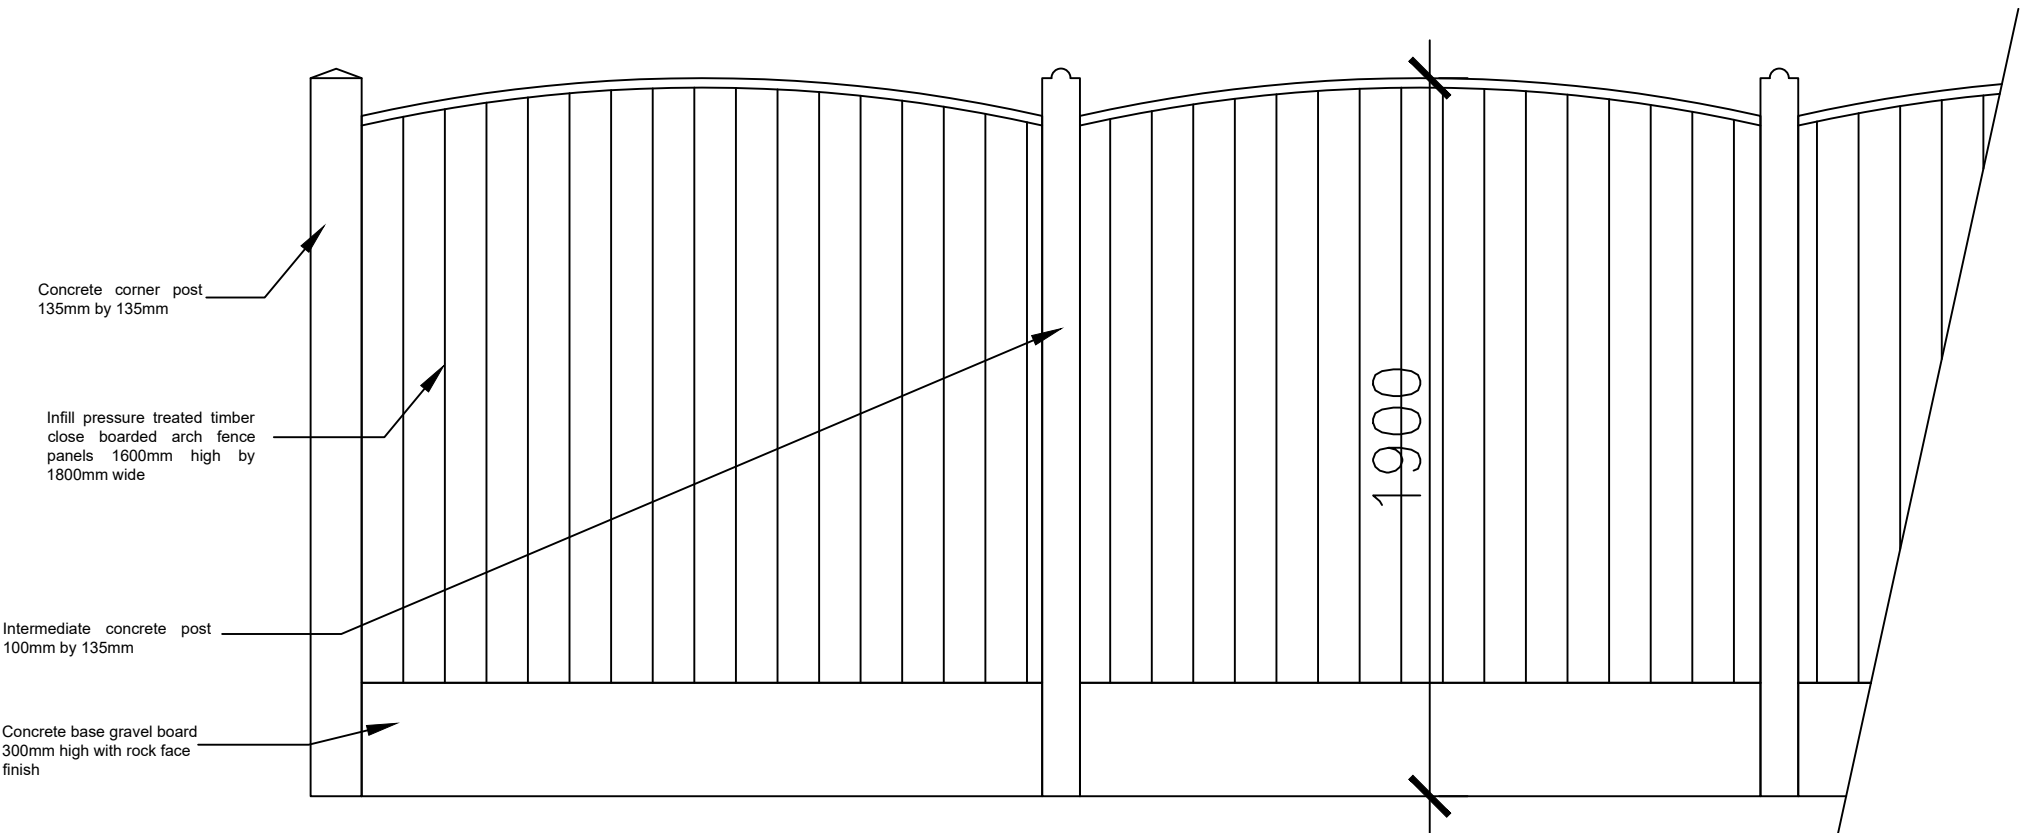

**Proposed Retrospective Boundary Treatment Elevation**  
**Scale: 1:20**



**Side Elevation B-B: New boundary treatment**

**NOTES:-**

**Retrospective boundary treatment:**

Concrete post 100mm by 135mm infilled with pressure treated timber close boarded arch fence panels 1600mm high by 1800mm wide, sat on 300mm concrete base boards with rock face finish (9nr bays) along Whalley Road.

Concrete post 100mm by 135mm infilled with pressure treated timber close boarded arch fence panels 1600mm high by 1800mm wide, sat on 300mm concrete base boards with rock face finish (3nr stepped bays) along Sunnyside Avenue.

REV	DESCRIPTION	DRAWN	CHK	APP	DATE
-----	-------------	-------	-----	-----	------

**wmaconsulting**  
construction consultants

Chartered Quantity Surveyors  
Chartered Building Surveyors  
Project Managers  
Principal Designers

info@wmaconsulting.co.uk  
T: 01254 603310  
M: 07894400616

status	PLANNING
--------	----------

client	Mr Javed Hingaliya 2 Sunnyside Avenue, Wilpshire Blackburn, BB1 9LW
--------	---

project title	Proposed Boundary Treatement
---------------	------------------------------

drawing title	Proposed Retrospective Site layout Plan and Boundary Treatment Elevation
---------------	---

scale @ A2 on drwg	designed by WM	drawn by WM	checked by WM	approved by
-----------------------	-------------------	----------------	------------------	-------------

project no.	
-------------	--

drawing no.	SK 002	revision	0
-------------	--------	----------	---

Do Not Scale From This Drawing