




PROPOSED LEFT SIDE ELEVATION 1:50 @ A1

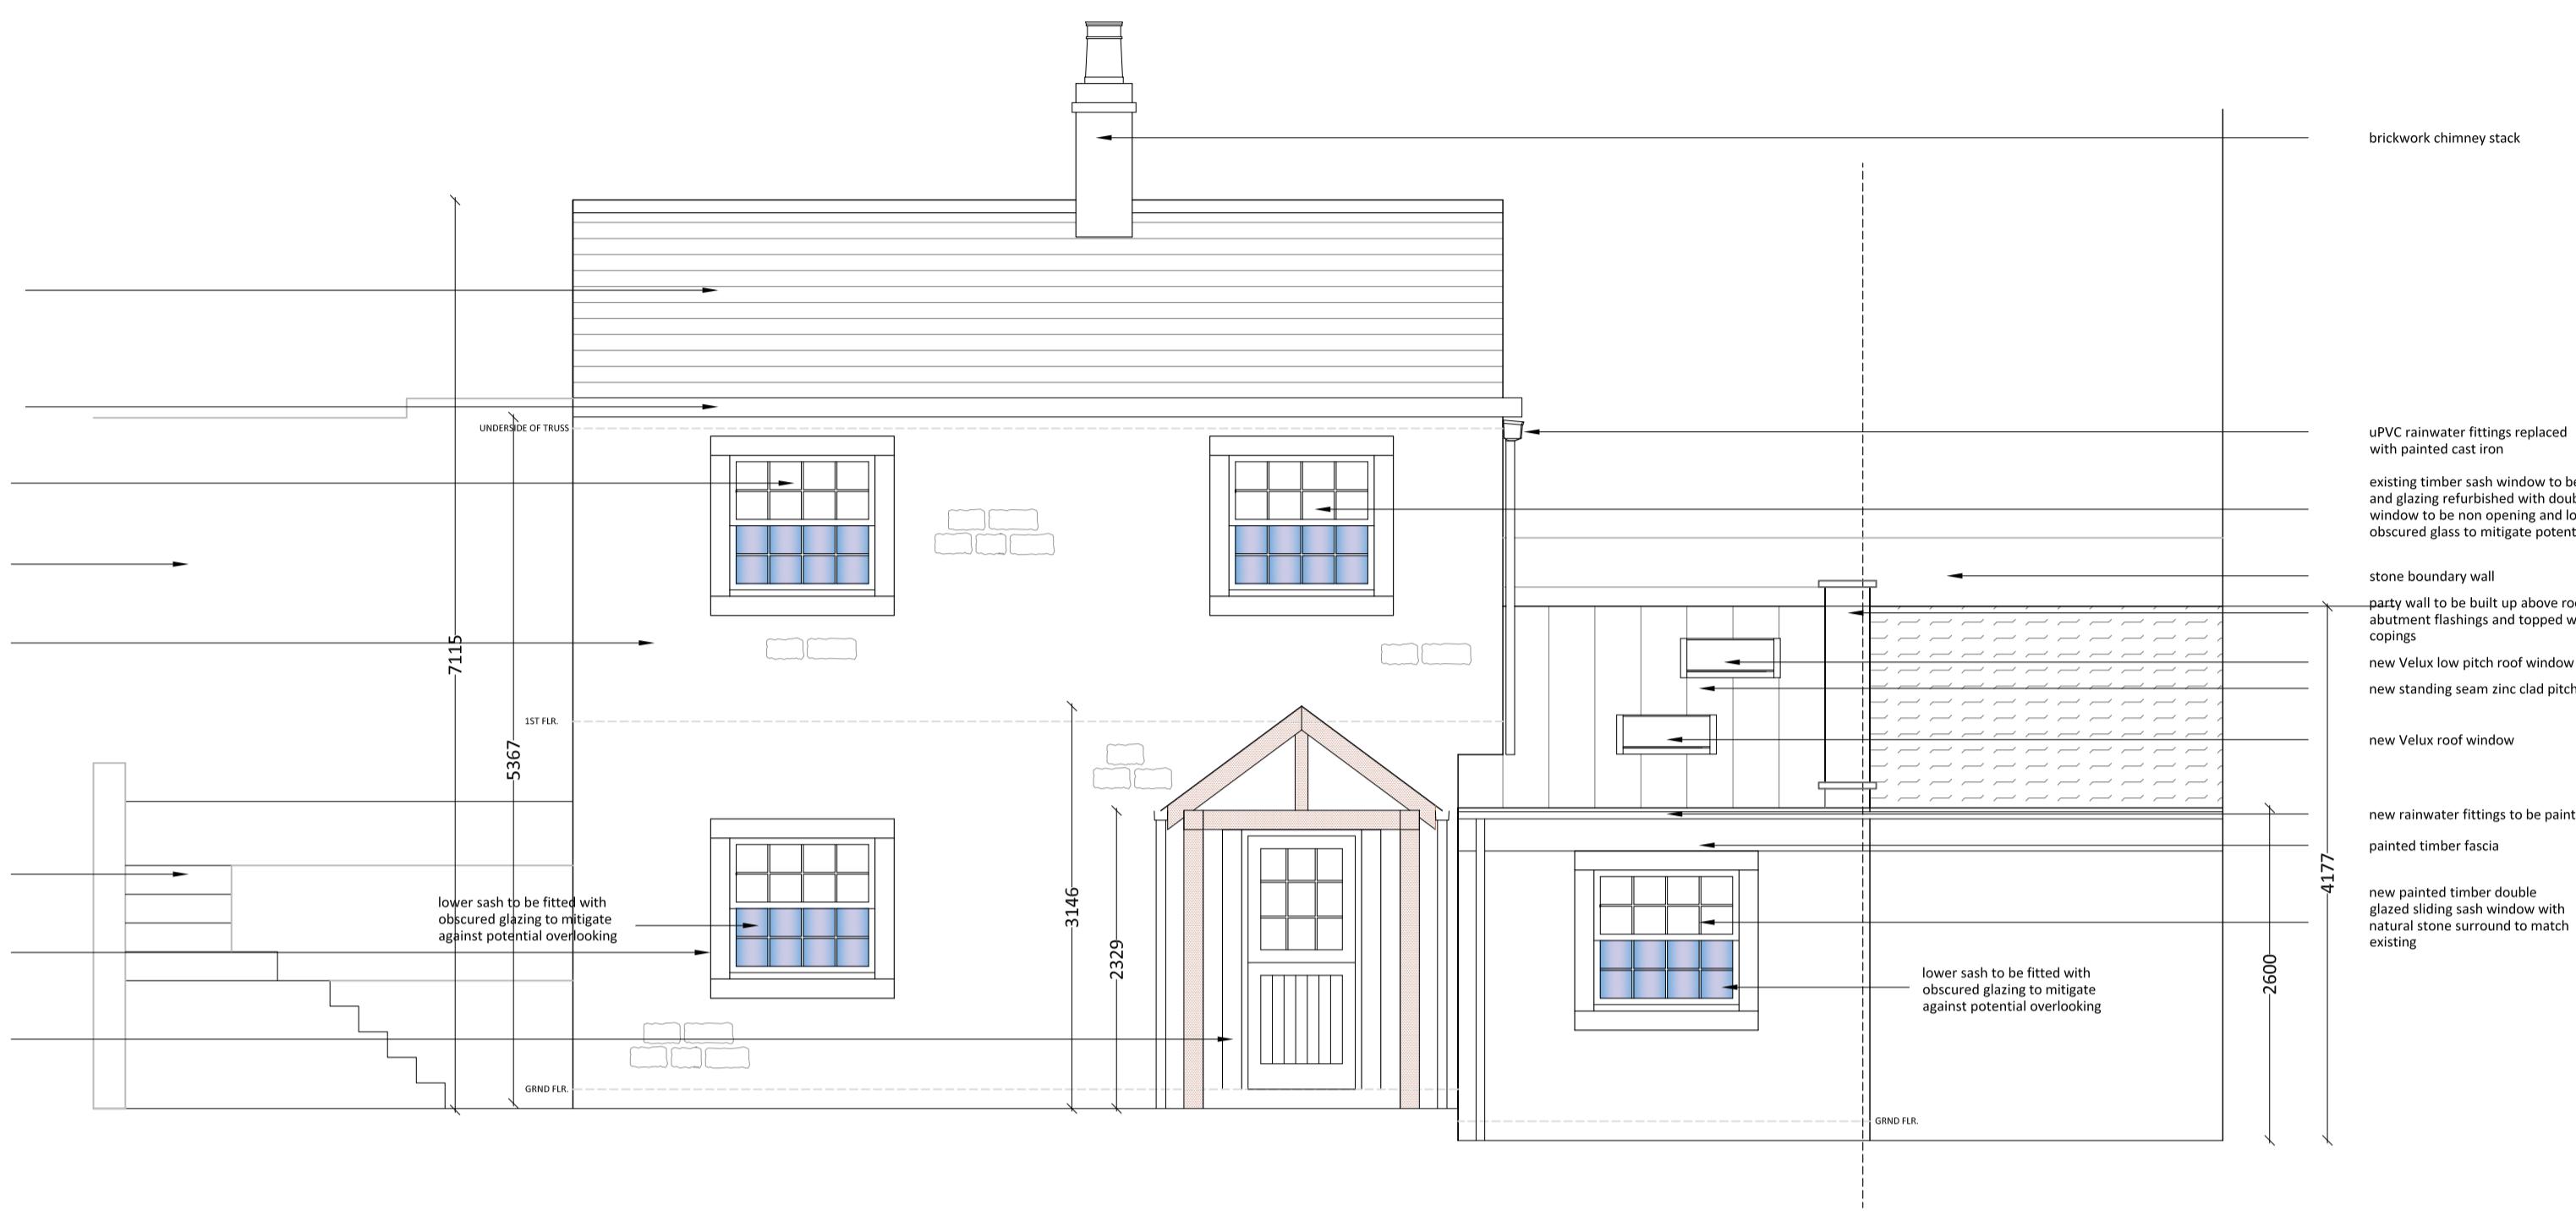


PROPOSED FRONT ELEVATION 1:50 @ A1

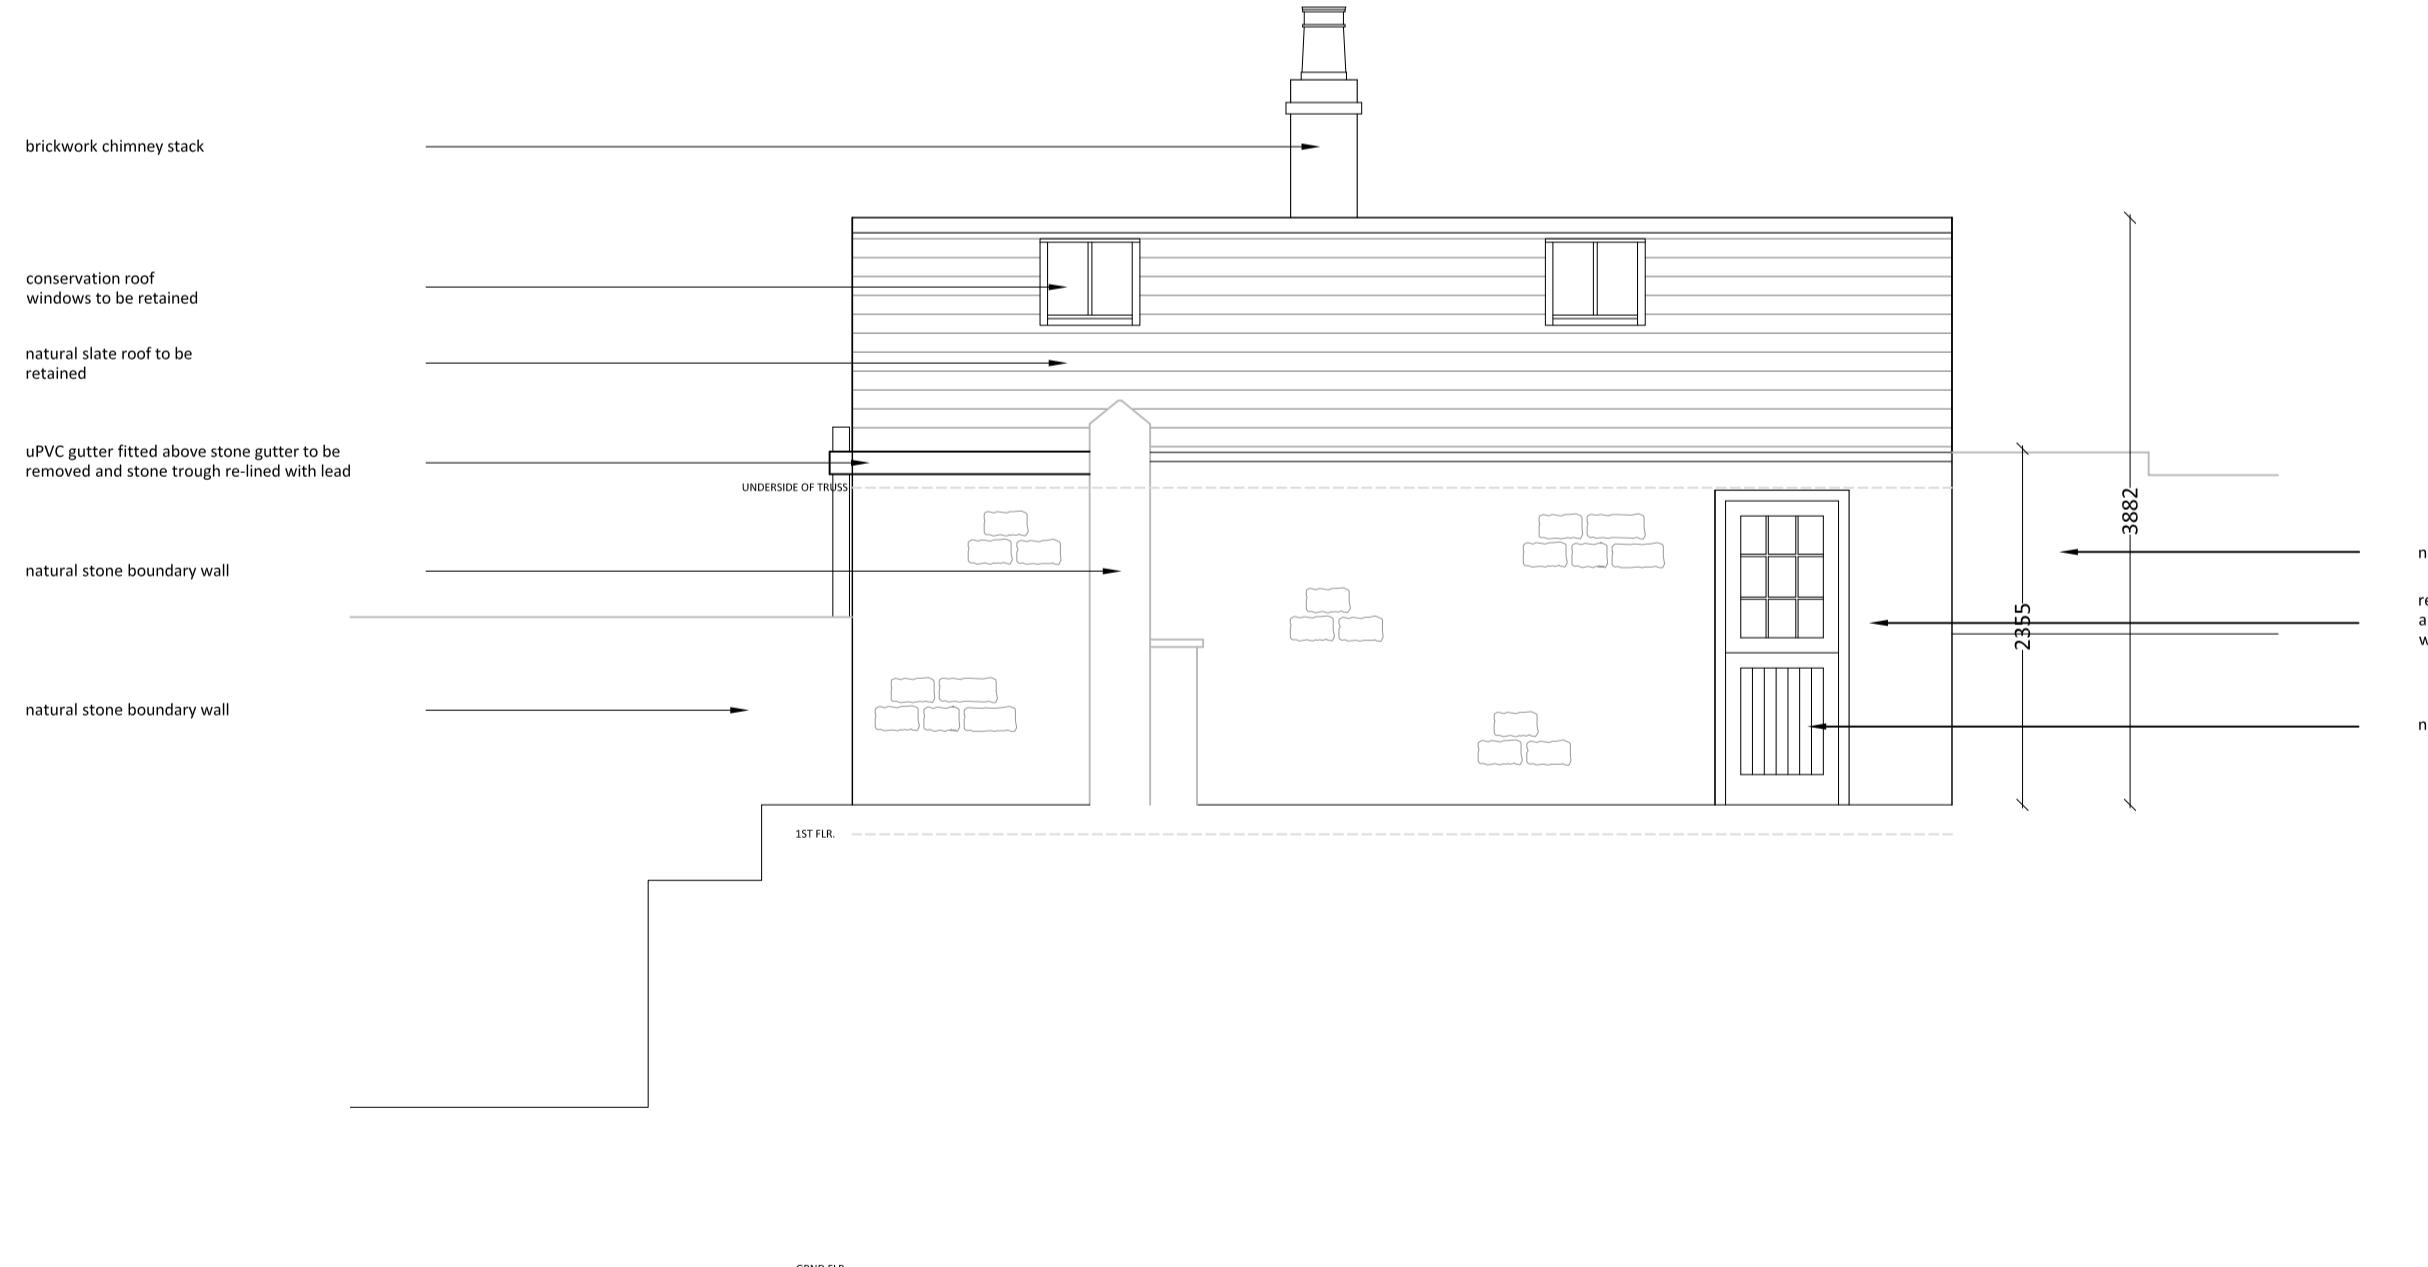

PROPOSED REAR ELEVATION 1:50 @ A1

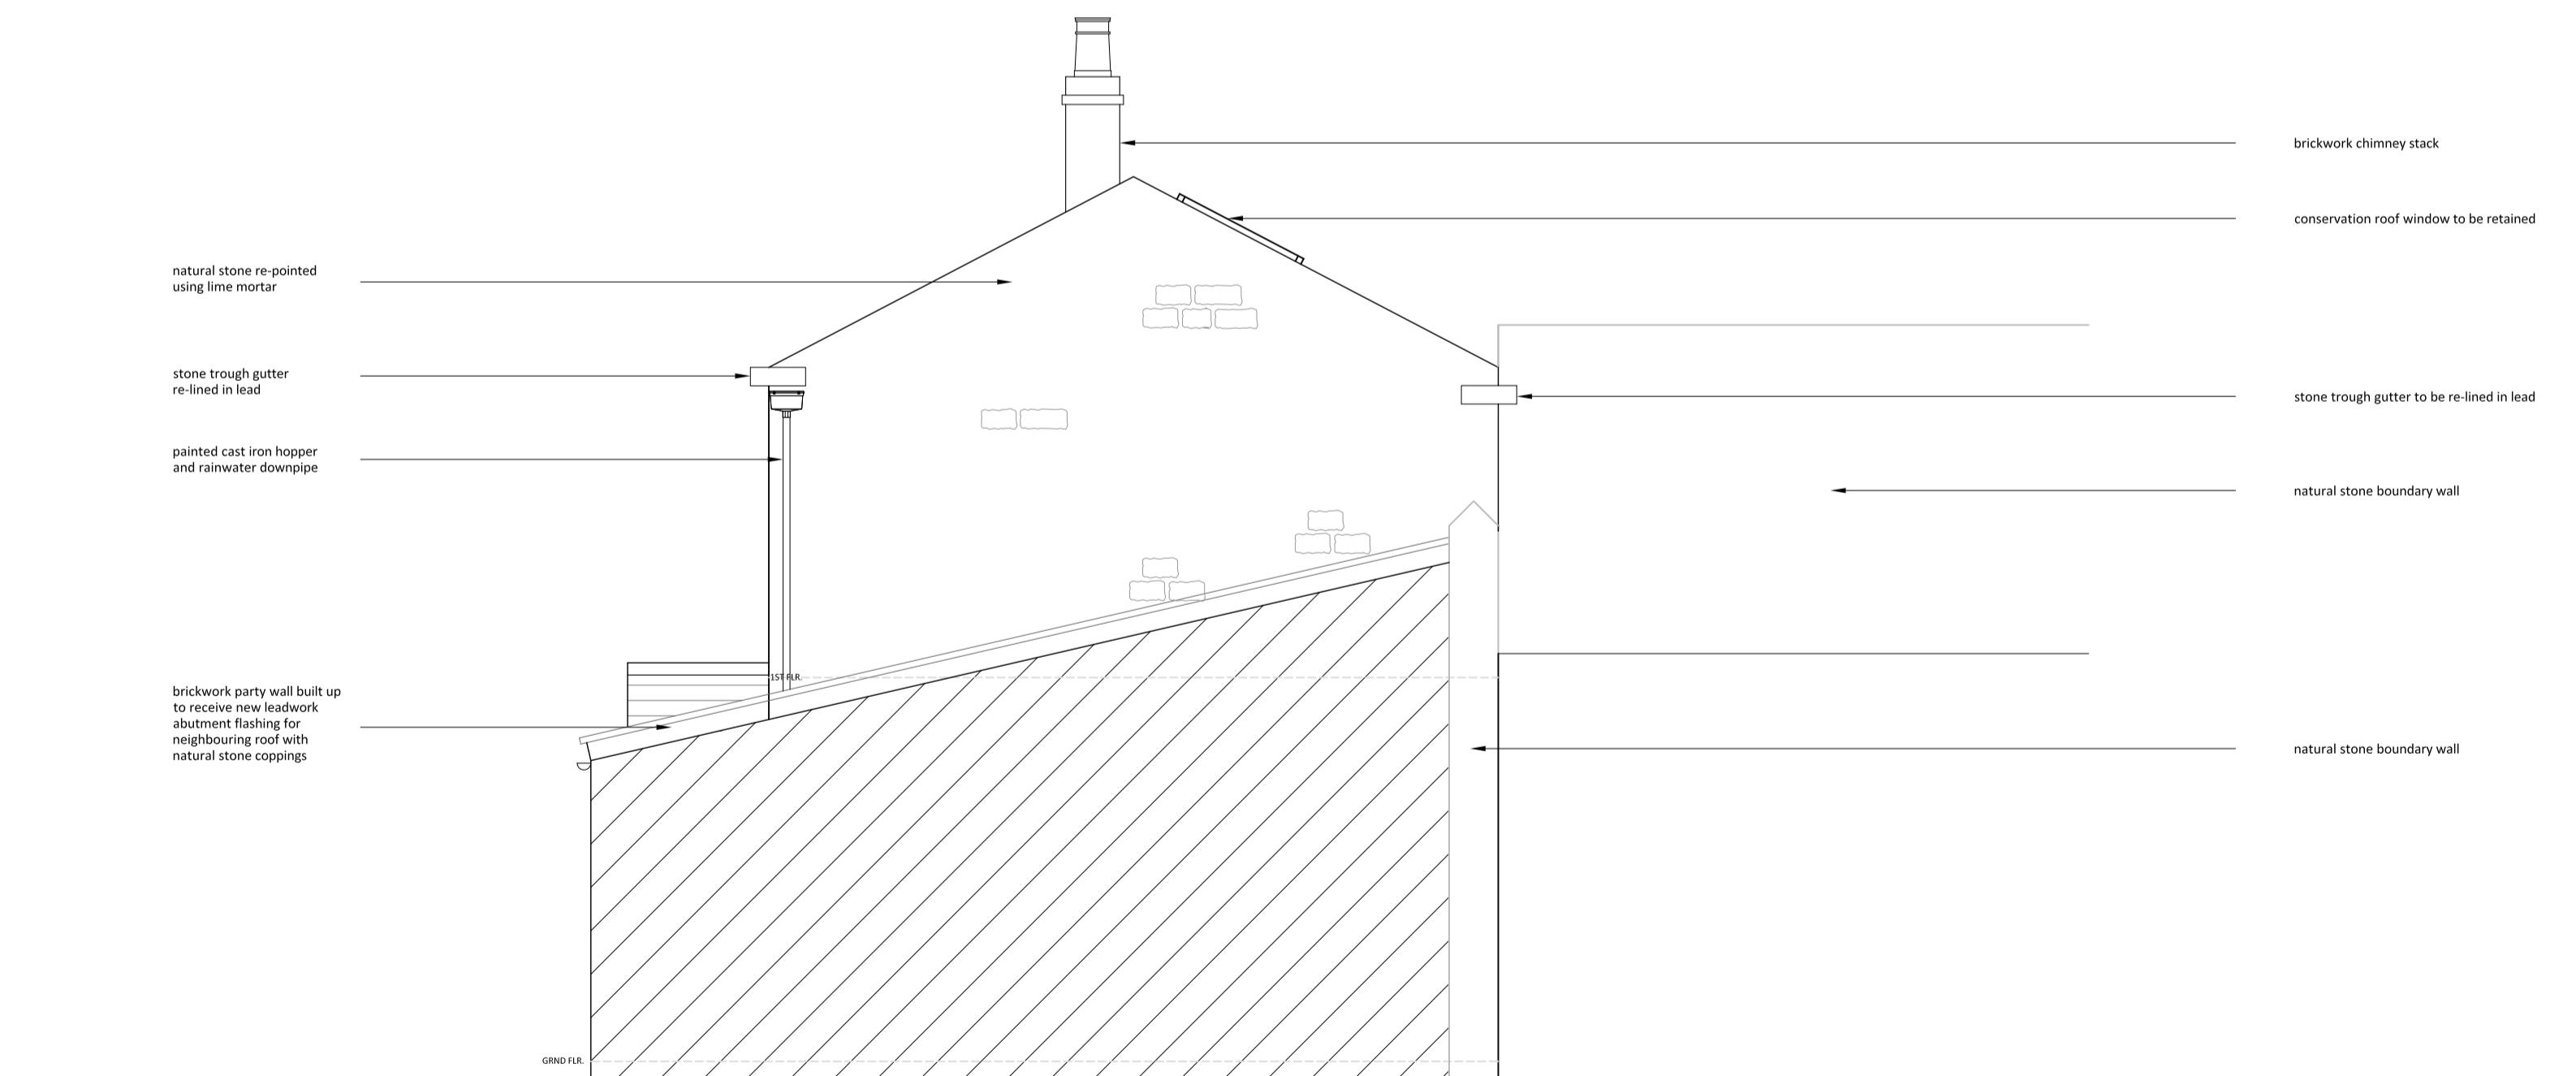

PROPOSED RIGHT SIDE ELEVATION 1:50 @ A1

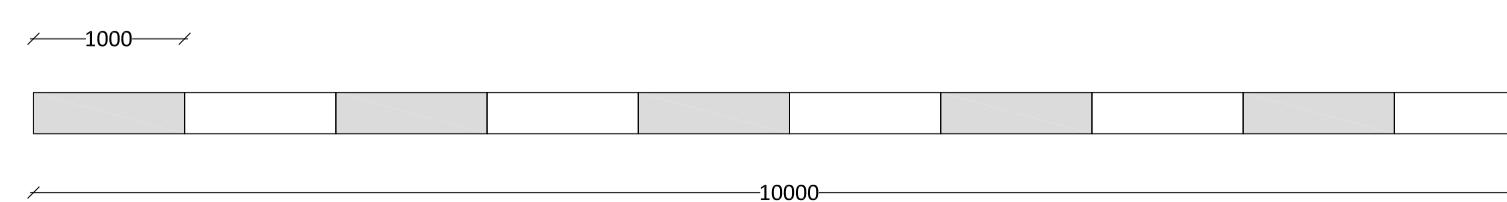

**NOTE**  
All external ground levels shown are indicative and may be subject to change on site.  
This drawing is to be read in conjunction with all relevant designer/consultant/engineer's drawings and specifications. Any discrepancies to be immediately notified to office of origin before proceeding. Do not scale from this drawing. All dimensions and levels depicted are to be checked on site. The information used on this drawing must only be used at the named location. All work carried out before Planning and Building Permission has been granted is at the contractor/client's risk. Drawings carried out for the purposes of planning approval shall not be used for obtaining prices or construction purposes. The location of any services indicated upon this drawing are approximate only and must be checked on site by the contractor before commencing works.



THE OLD TANNERY  
Eastgate, Accrington, Lancs. BB5 6PW  
Tel: 01254 398426 Fax: 01254 236924  
Email: [enquiries@gloversplc.com](mailto:enquiries@gloversplc.com)  
[www.gloversplc.com](http://www.gloversplc.com)



Project Location:	Drawn By:	Drawing:
Outbuilding, Rock House, Church Street, Chipping, BB7 2DG	N White	PROPOSED ELEVATIONS
	Scale: 1:50 @ A1	
Client: Mr & Mrs Bailey	Drawing Number: BS 1235 - 07	Revision: /
	Date: Sep 2023	