



W D & P M Hayhurst and Son, Wheatley Farm – Elevations Plan 3

0 m 8 m


Scale 1 : 200

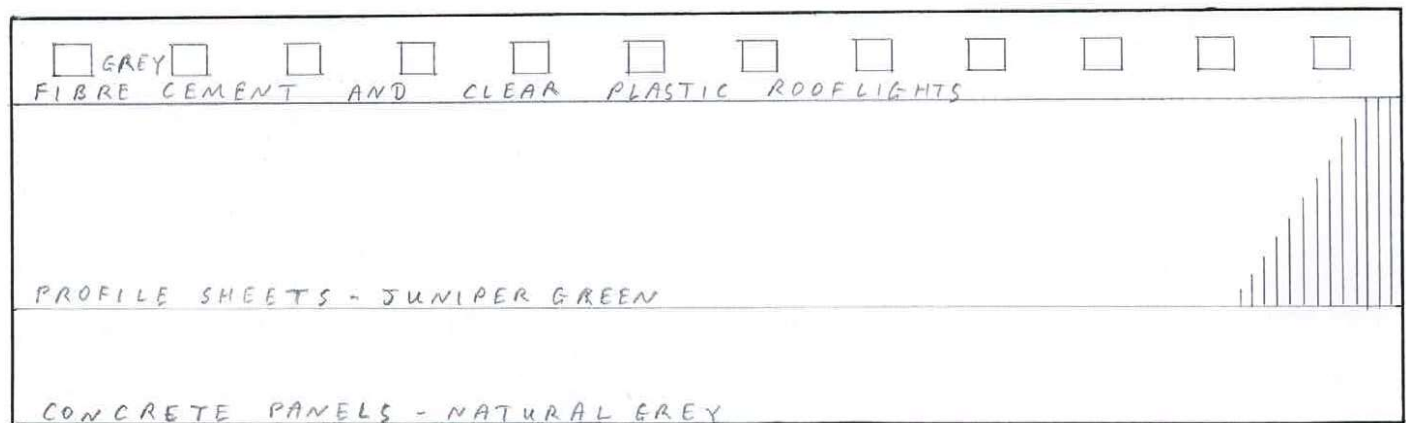


West Elevation

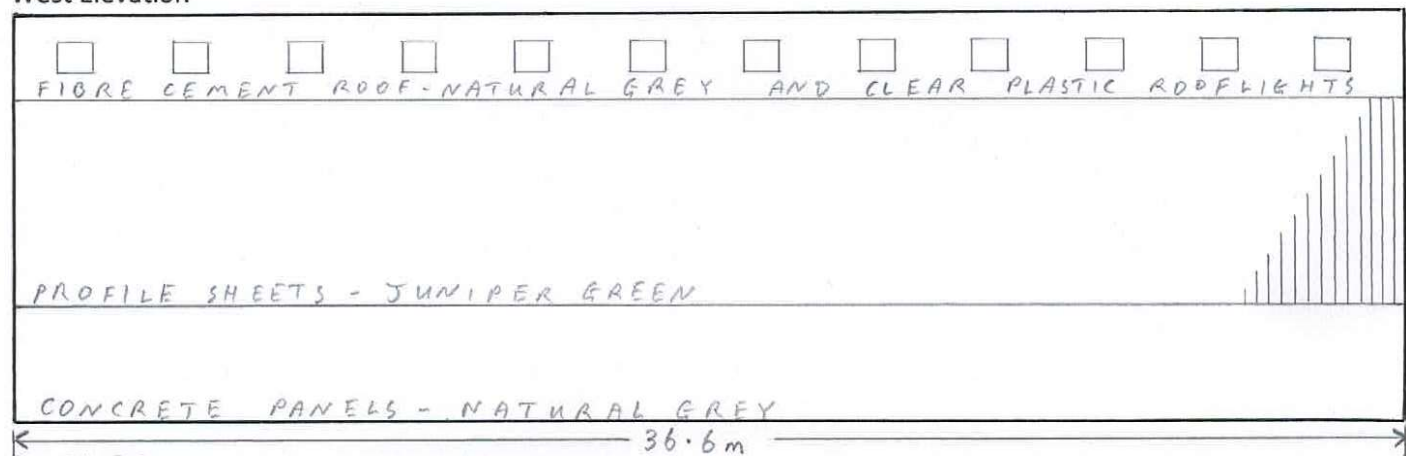

East Elevation

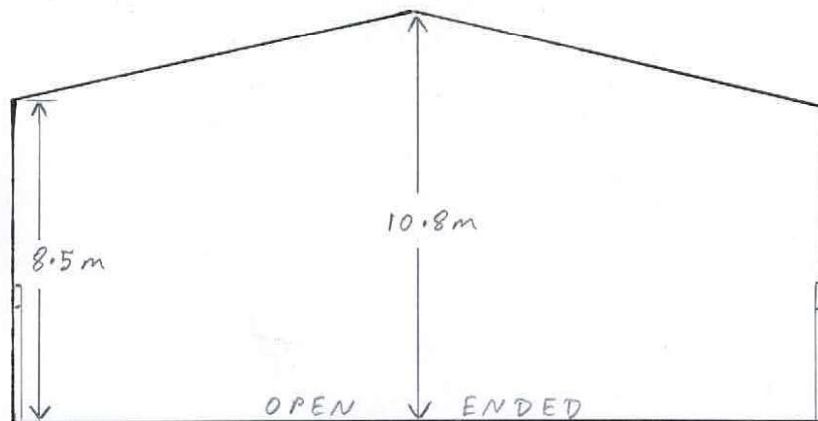

North Elevation

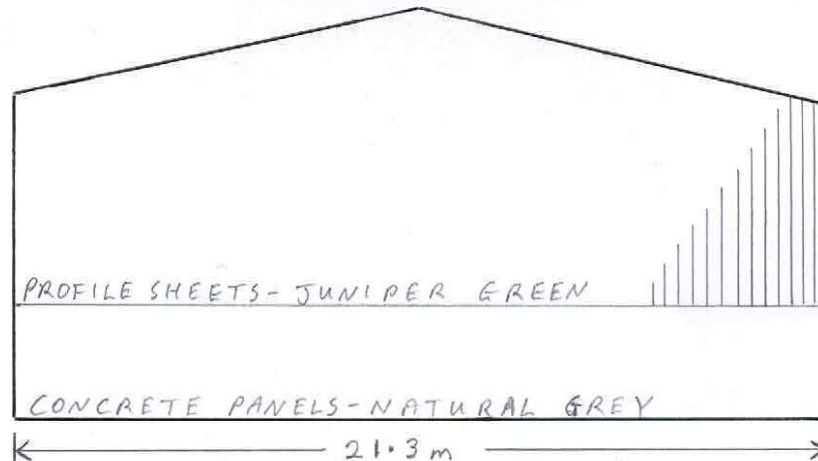

South Elevation