
 
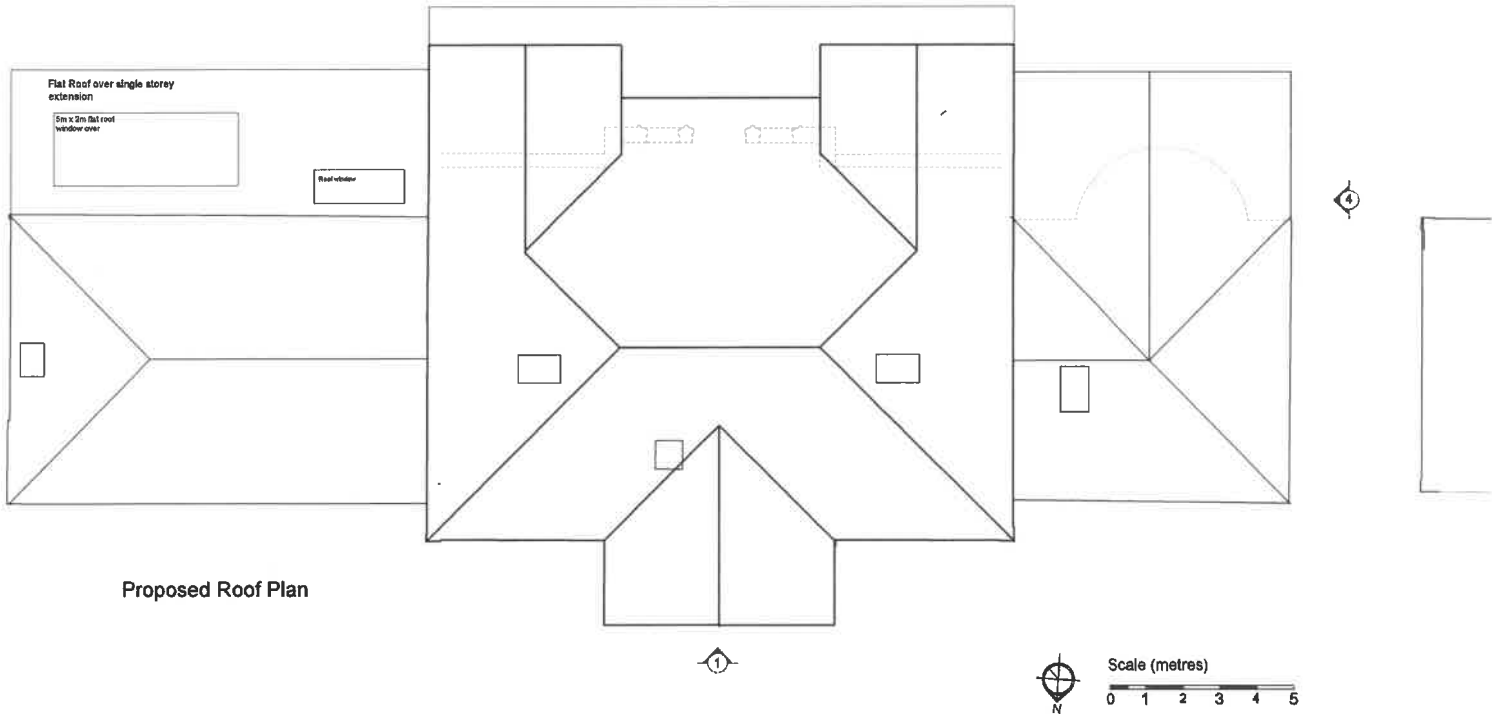


Important Note:
It is the contractors responsibility to check all dimensions on site and acquaint himself with the work involved. Any discrepancies to be reported to the agent for clarification prior to starting work.

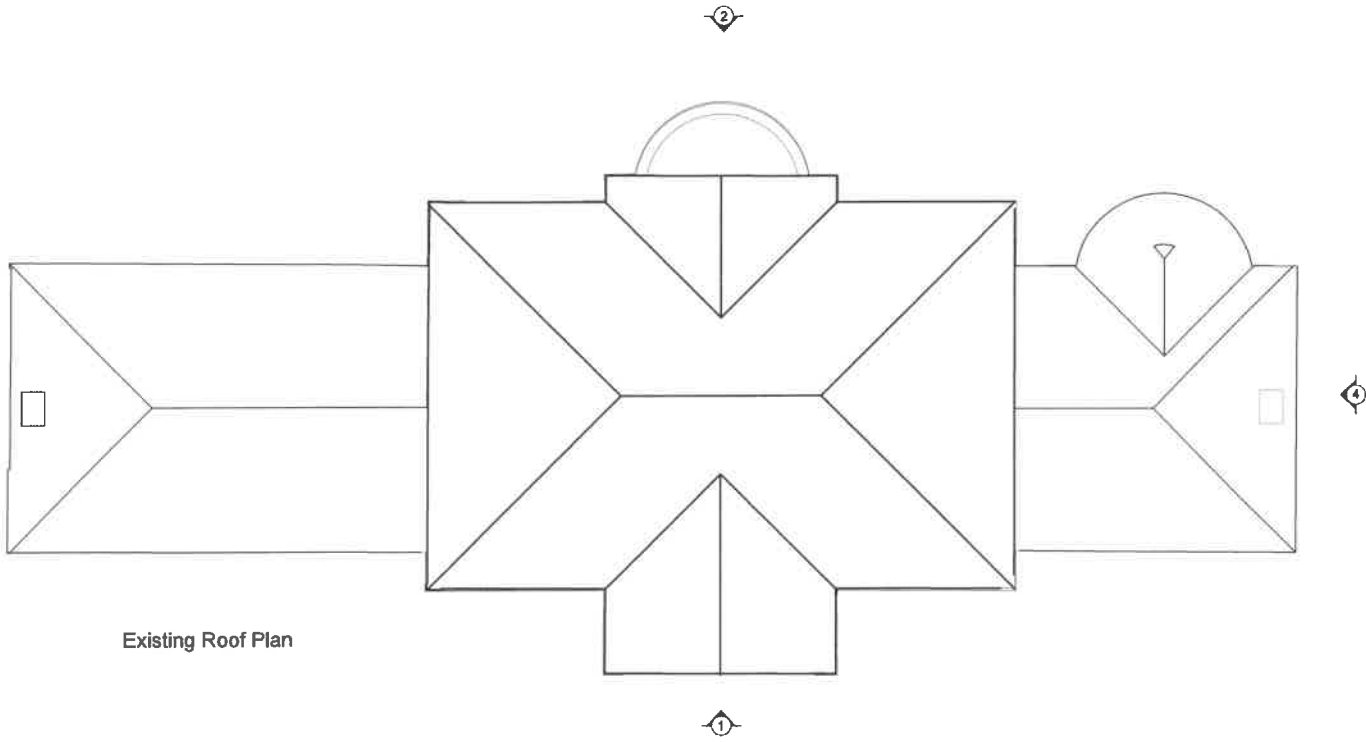

This drawing is the copyright of Areeba Architecture (Pvt) Ltd and may not be reproduced in any form whatsoever without prior express written consent.

Roof Plans

Rev.	Date	Description
A	18.04.2023	Roof plans amended as per planning consultant's comments.
B	28.04.2023	Roof plans amended as per planning consultant's comments.
C	25.06.2023	Balcony & Link amended as per planning consultant's request.
D	16.09.2023	Balcony removed Link Removed

DO NOT SCALE: Use figured dimensions only. Contractor is to check all dimensions before commencement of works. It is the contractor's responsibility to report any inconsistencies on this drawing, or between drawings, to the Architect and to request clarification and instruction before proceeding. This drawing must only be used for the purpose for which it is supplied. This drawing is the copyright of Areeba Architecture Ltd and may not be reproduced in any form whatsoever without prior express written consent.

AREEBA
ARCHITECTURE
DAISYFIELD MILL, BLACKBURN, BB1 3BL
01254 880701 / 07968176804

Roof Plans

Client: Mr S Datta
Project: Woodfold Park Blvd
Woodfold Park, Mellor, Blackburn, BB2 7QA
Scale: 1:100 @ A1
Date: Sep 2023

Drawing No.
BB355- 104-D
Purpose of Issue:
Planning

320230944P