




Proposed Front Elevation  
Scale 1:50

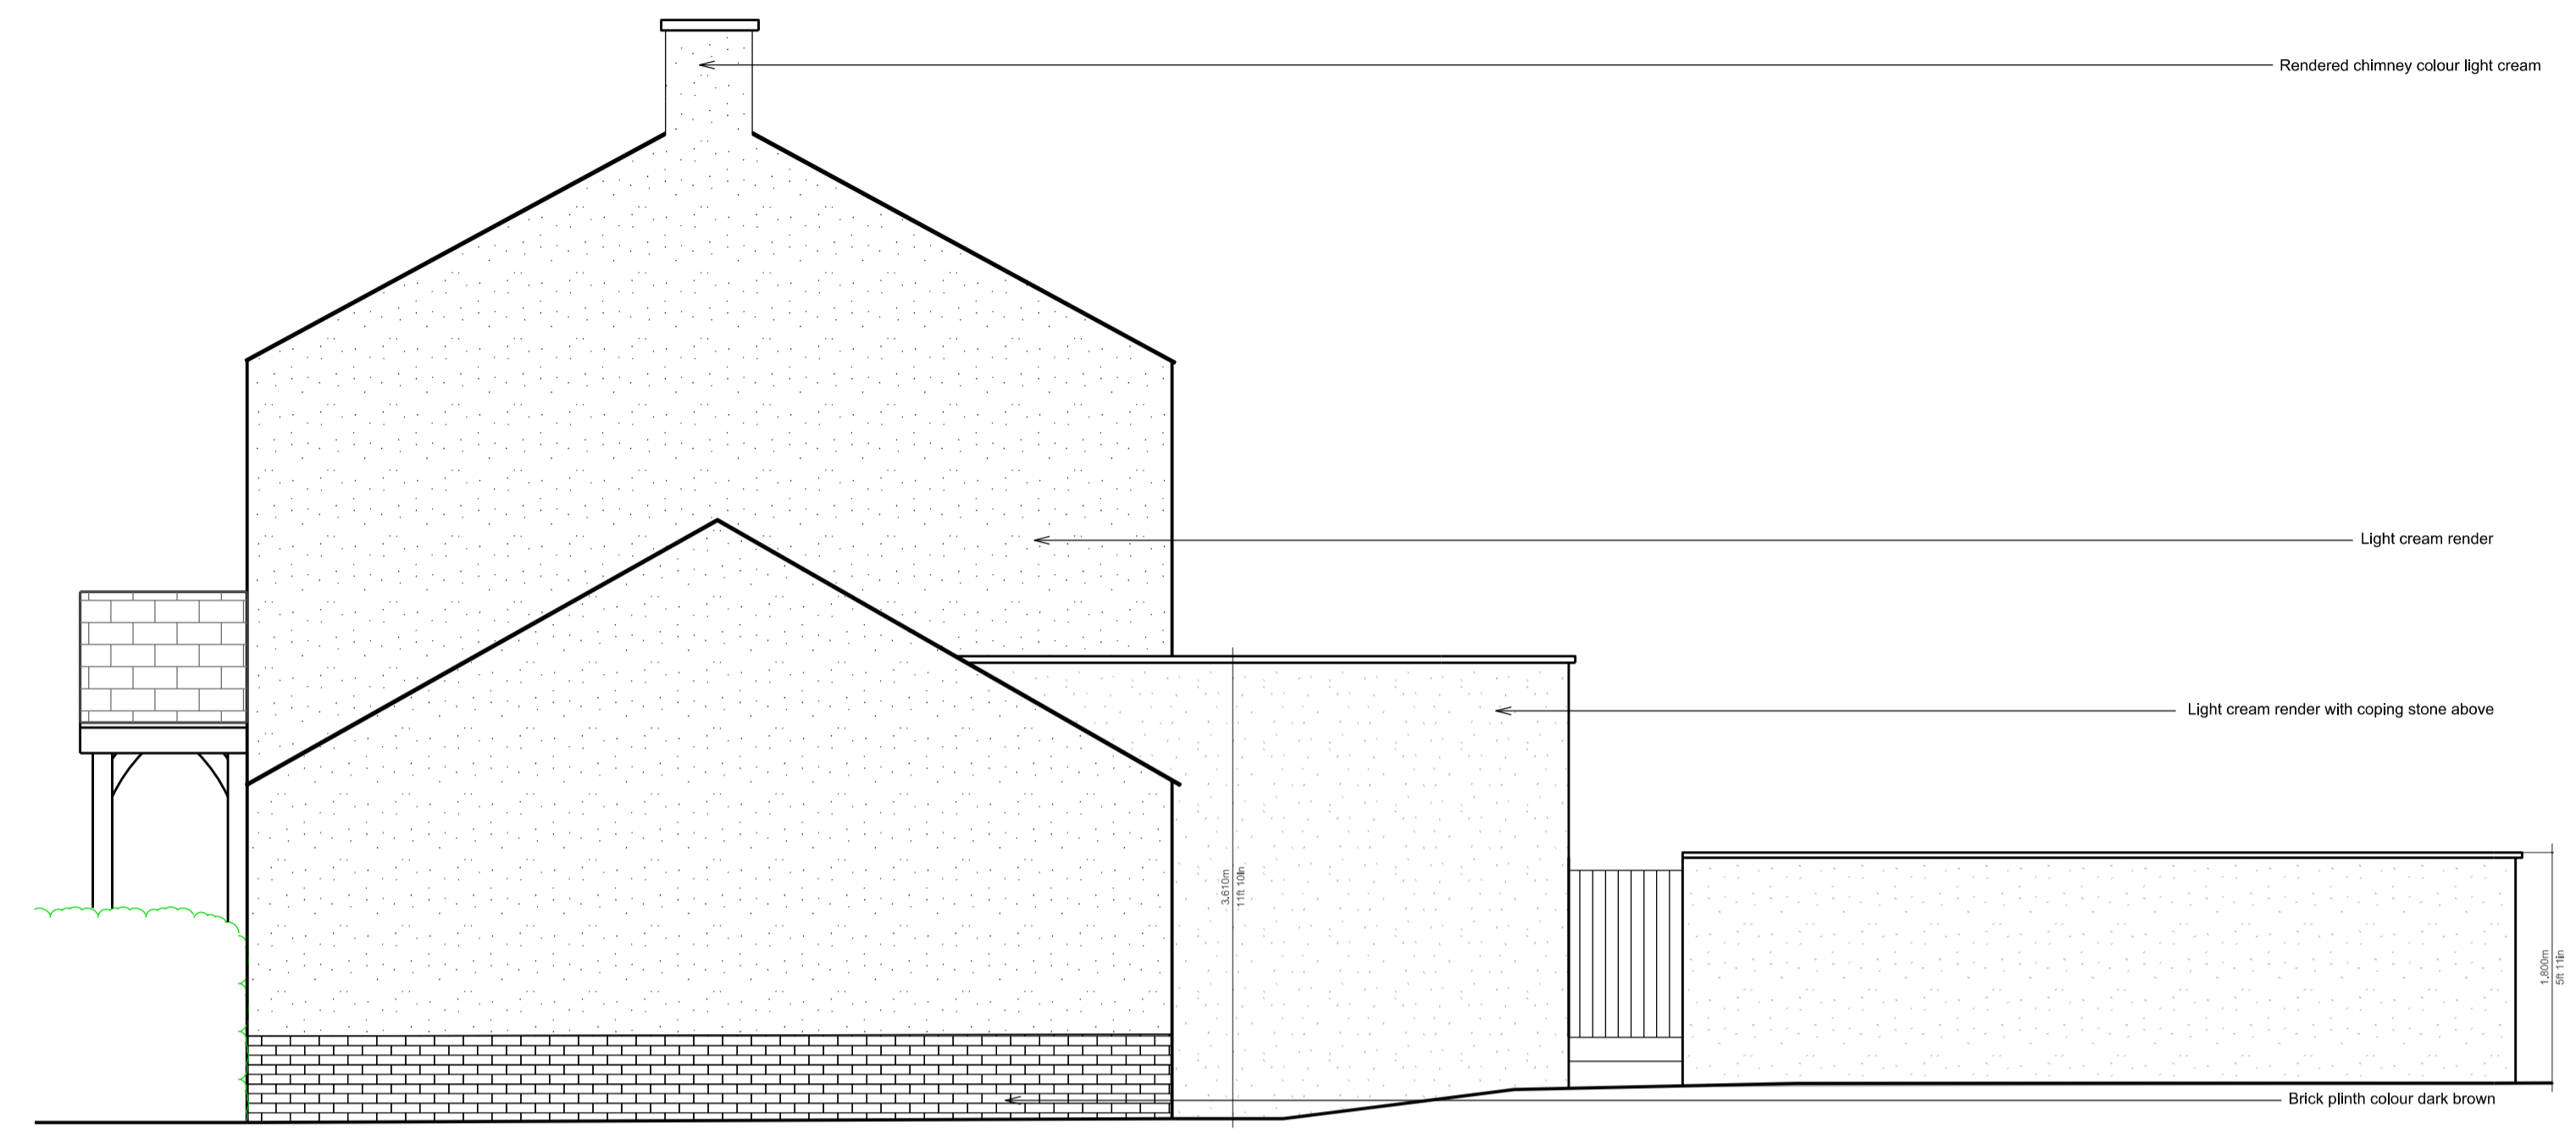

Proposed Side Elevation  
Scale 1:50



Proposed Rear Elevation  
Scale 1:50

Notes  
This drawing, together with the design it illustrates, is copyright and may not be reproduced in any form, without the written consent of Zara Moon Architects.  
Do not scale off this drawing except for determination of basic layout - only figured dimensions to be used. All dimensions to be checked on site.

Rev	Description	Date
B	Revised to meet double doors	25.05.23
A	Site boundary wall height reduced, front double doors reduced to one and, double doors to the extension replaced. Office panels shown in new elev.	25.05.23



Project Name	Project No.	Stage
15 Warren Fold	165.22	Planning Submission
Proposed Elevations	Scale	1:50 @ A1
09	Date	July 2023
Rev B	Drawn	ZM