




Proposed Front Elevation
Scale 1:50

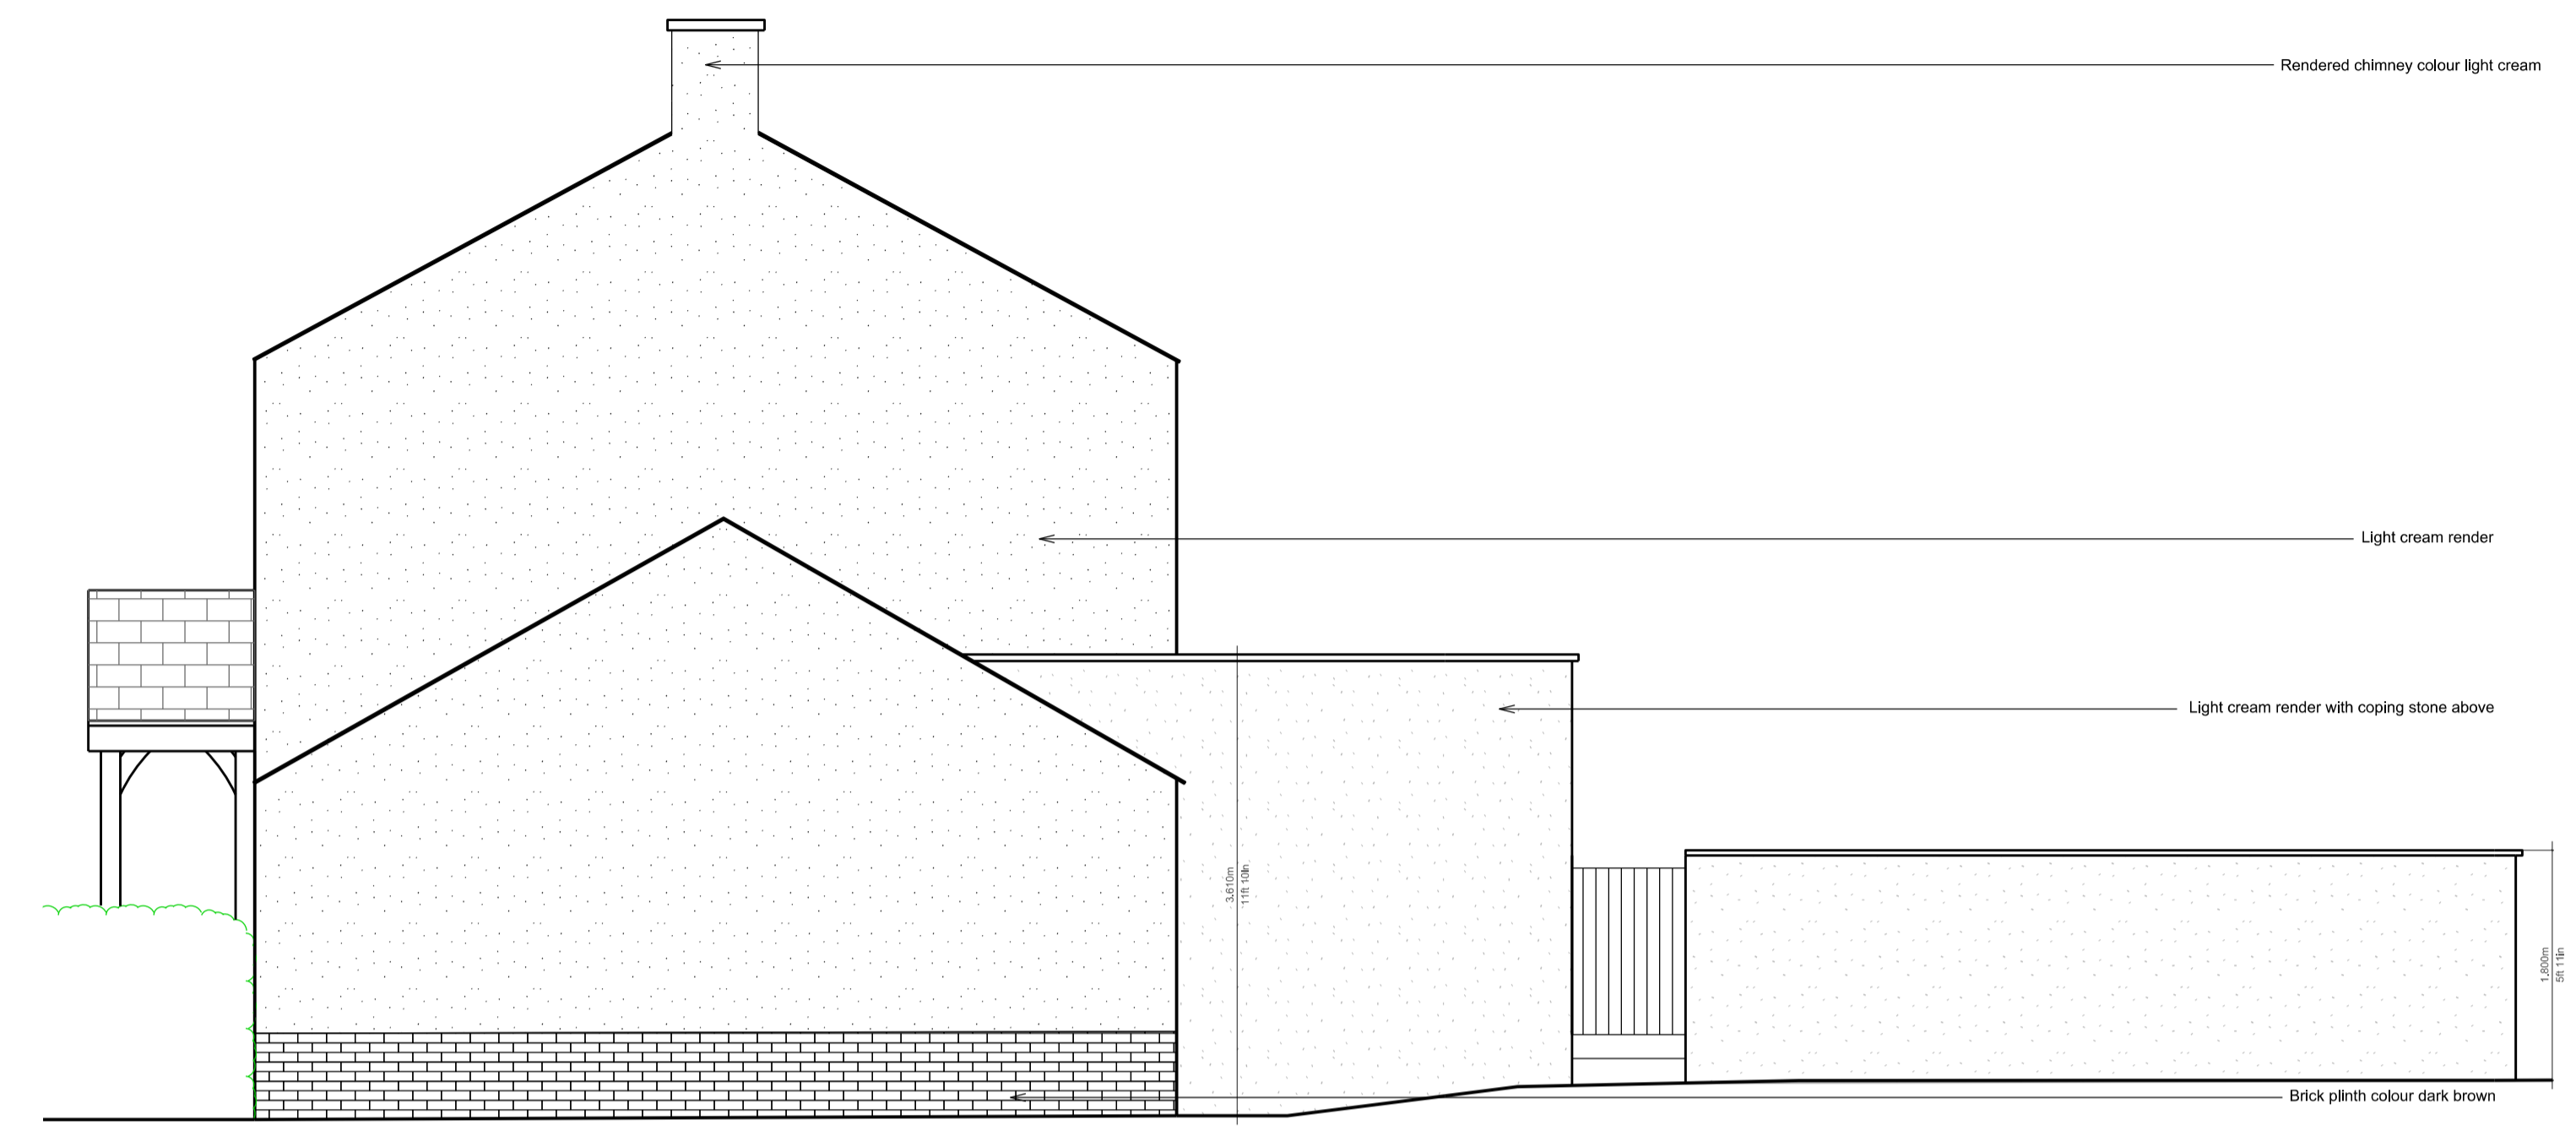

Proposed Side Elevation
Scale 1:50



Proposed Rear Elevation
Scale 1:50

Notes
This drawing, together with the design it illustrates, is copyright and may not be reproduced in any form, without the written consent of Zara Moon Architects.
Do not scale off this drawing except for determination of basic layout - only figured dimensions to be used. All dimensions to be checked on site.

Rev.	Description	Date
B	Revised to new double door	25.05.23
A	Site boundary wall height reduced, front double door reduced to one pane, double door reduced to one pane, double door reduced to one pane.	25.05.23



Project Name	Project No.	Stage
15 Warren Fold	165.22	Planning Submission
Proposed Elevations	Scale	1:50 @ A1
09	Date	July 2023
Rev B	Drawn	ZM