

NOTES:

No.	Description	Date

CLIENT: MR JENNINGS AND MRS AUGHTON
30 WADDOW GROVE
WADDINGTON
CLITHEROE
BB7 3JL

PROJECT: PROPOSED REAR
EXTENSION AND SIDE
DORMER

SHEET: PROPOSED FLOOR PLANS

Project number PHA/894

Date 27/11/23


Drawn by LW

Checked by PH


A2.2

Scale 1 : 50

Sheet size A1

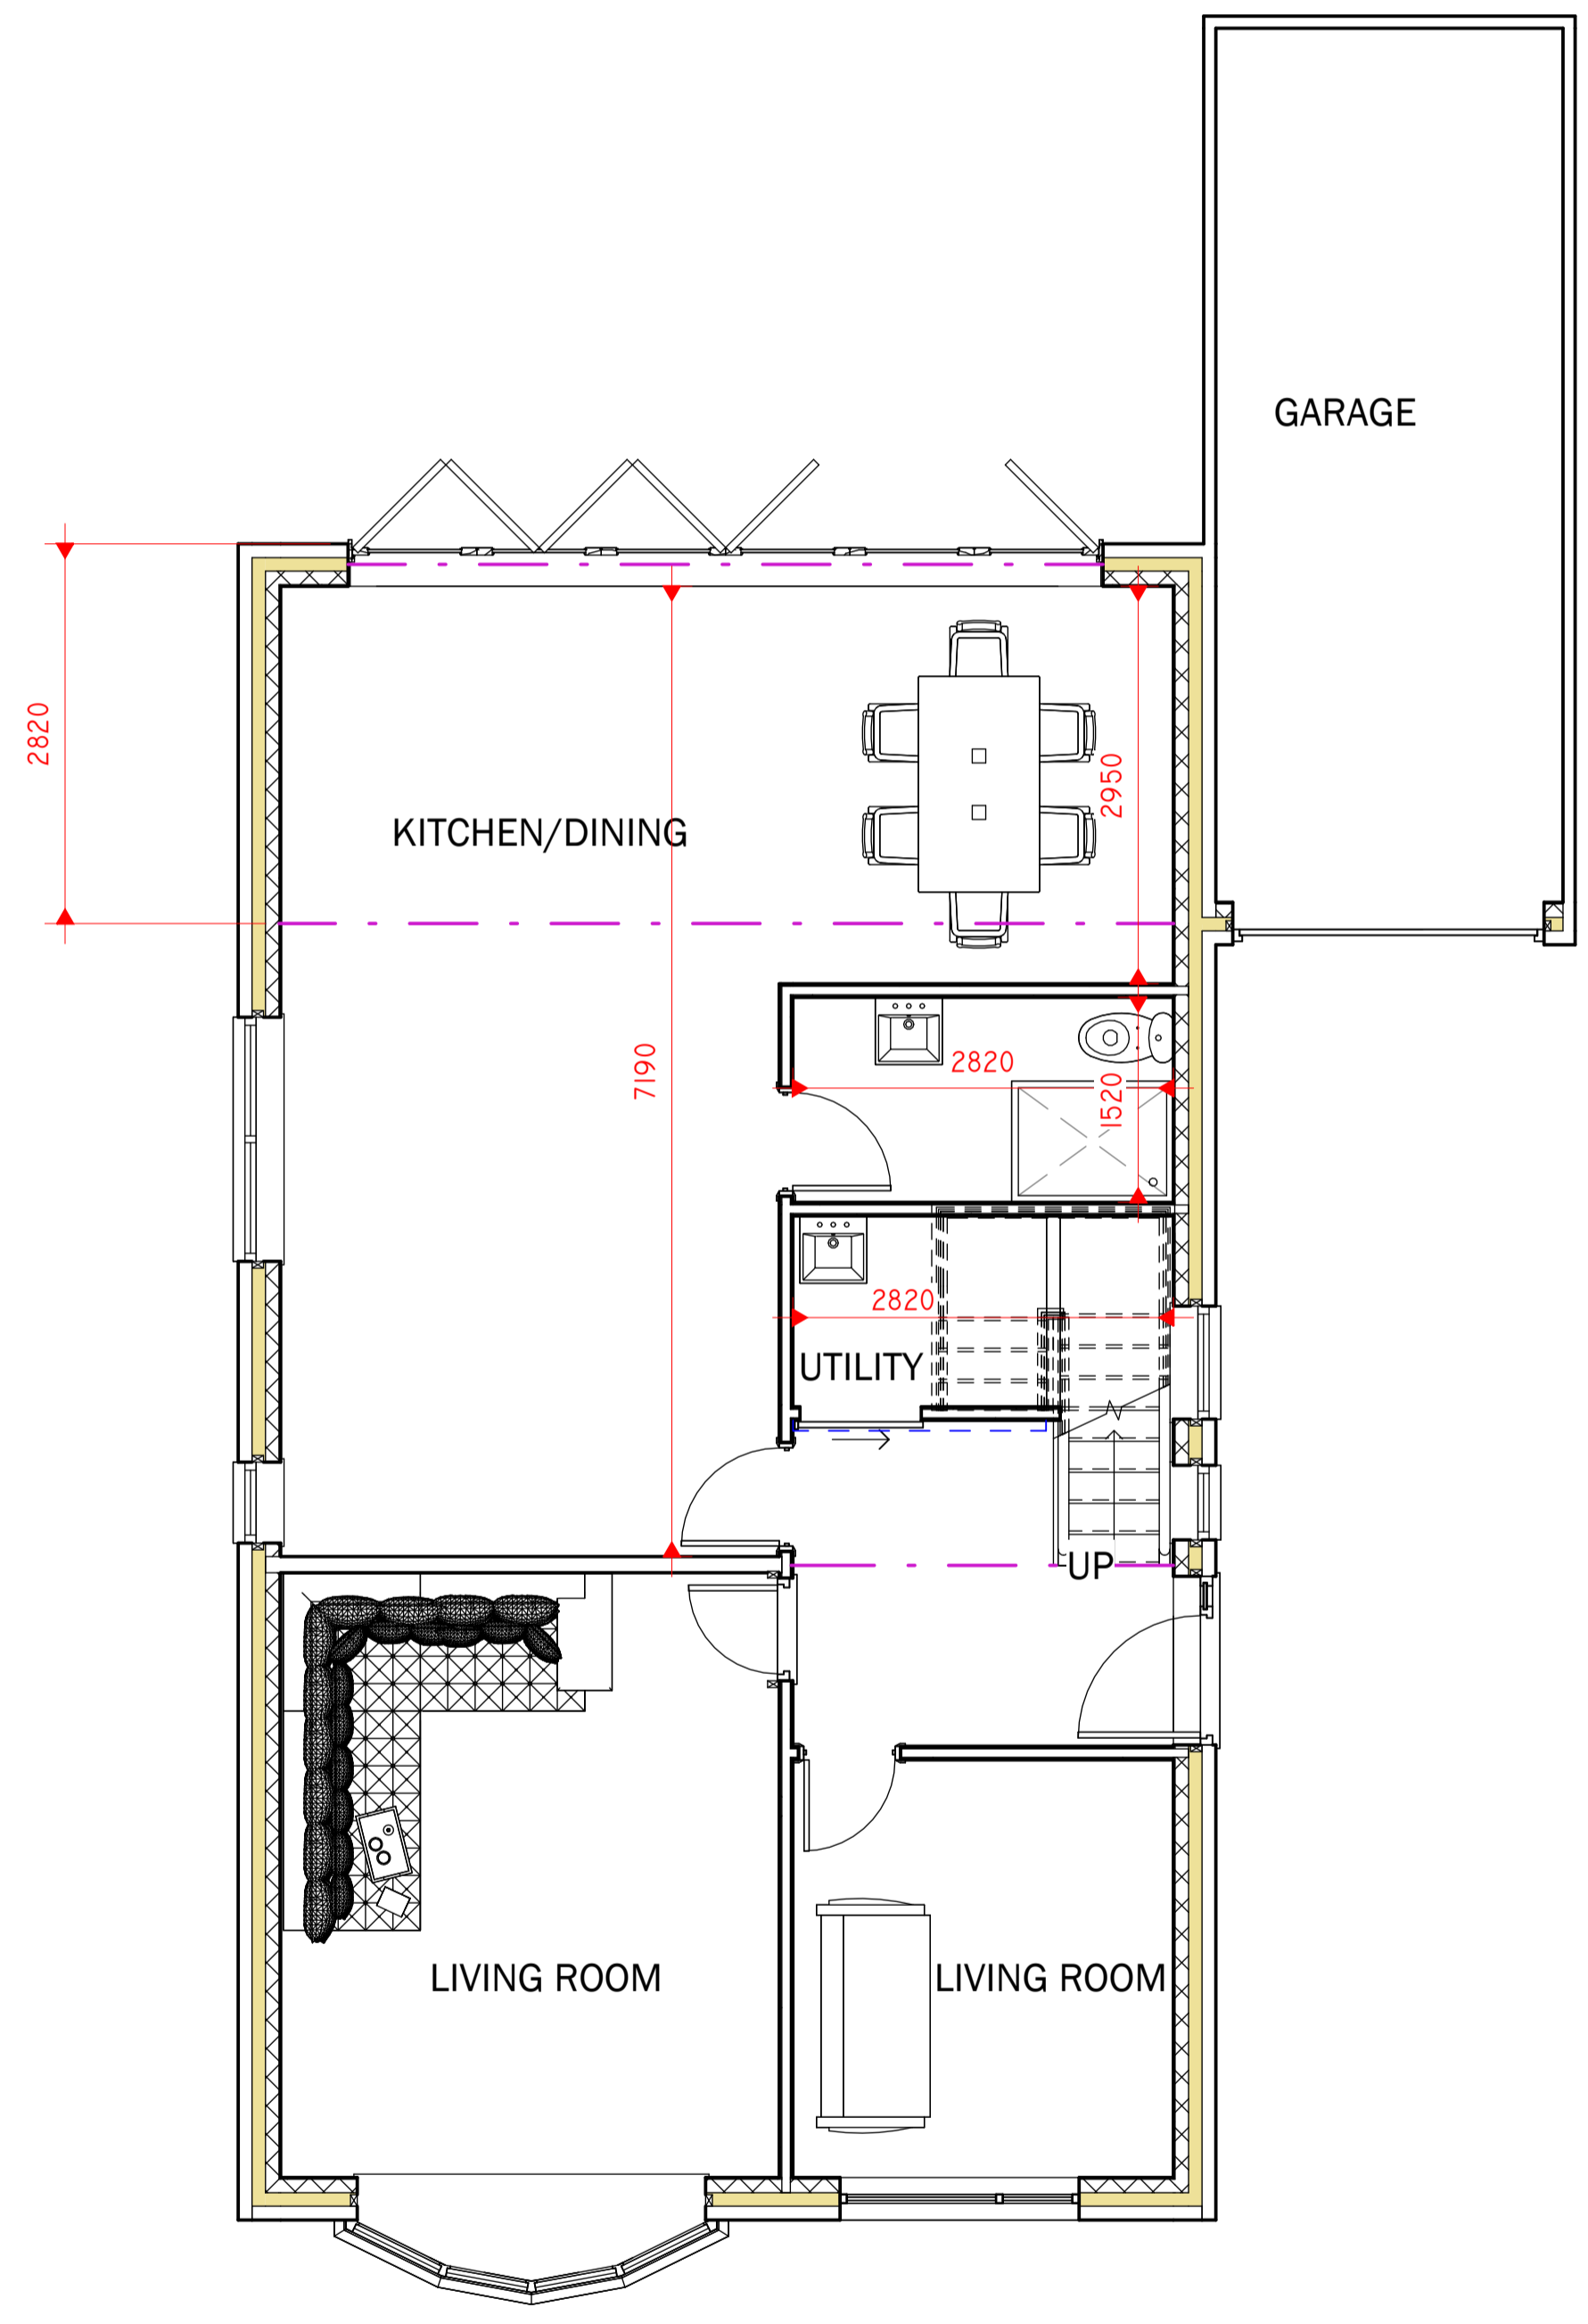

1 0 PROPOSED GROUND FLOOR
1 : 50

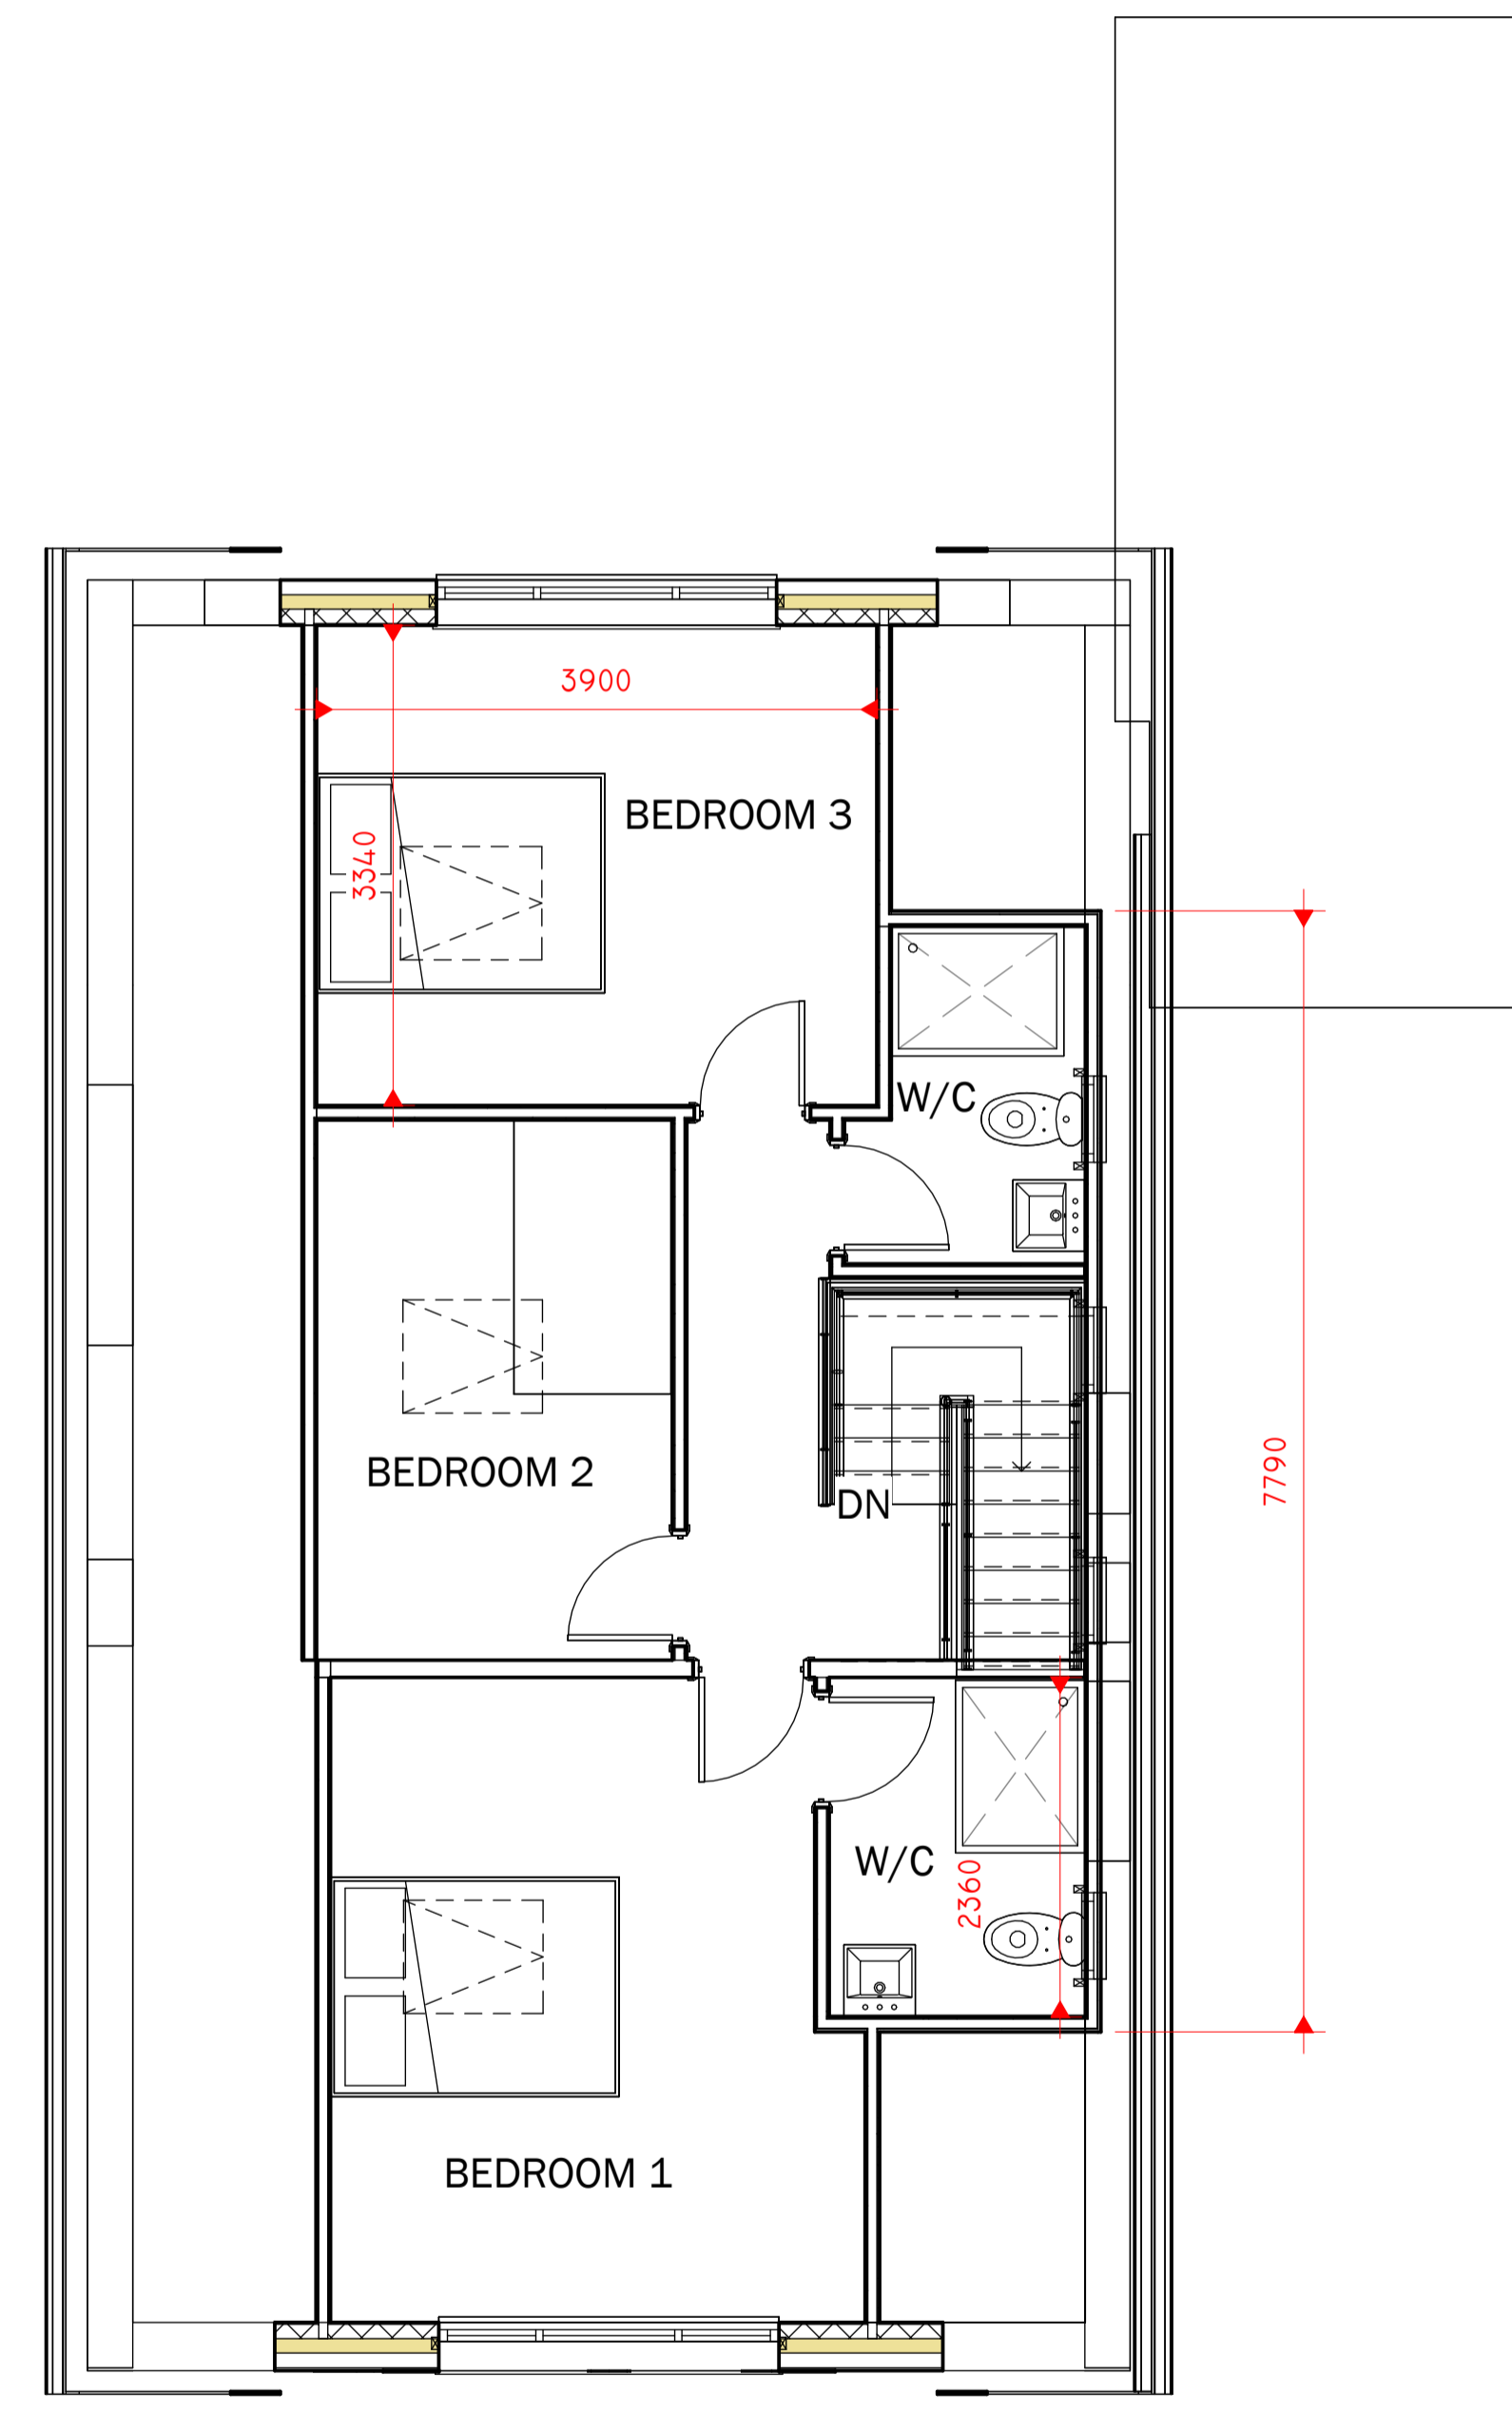

2 1 PROPOSED FIRST FLOOR
1 : 50