

Agricultural Pasture

Wire fence

Gate

Hardcore

Existing Agricultural Building


Existing Agricultural Building

Boundary fence

Settle Road

Access gate off Settle Road

N
Existing Site Plan
Scale 1:200 @ A3

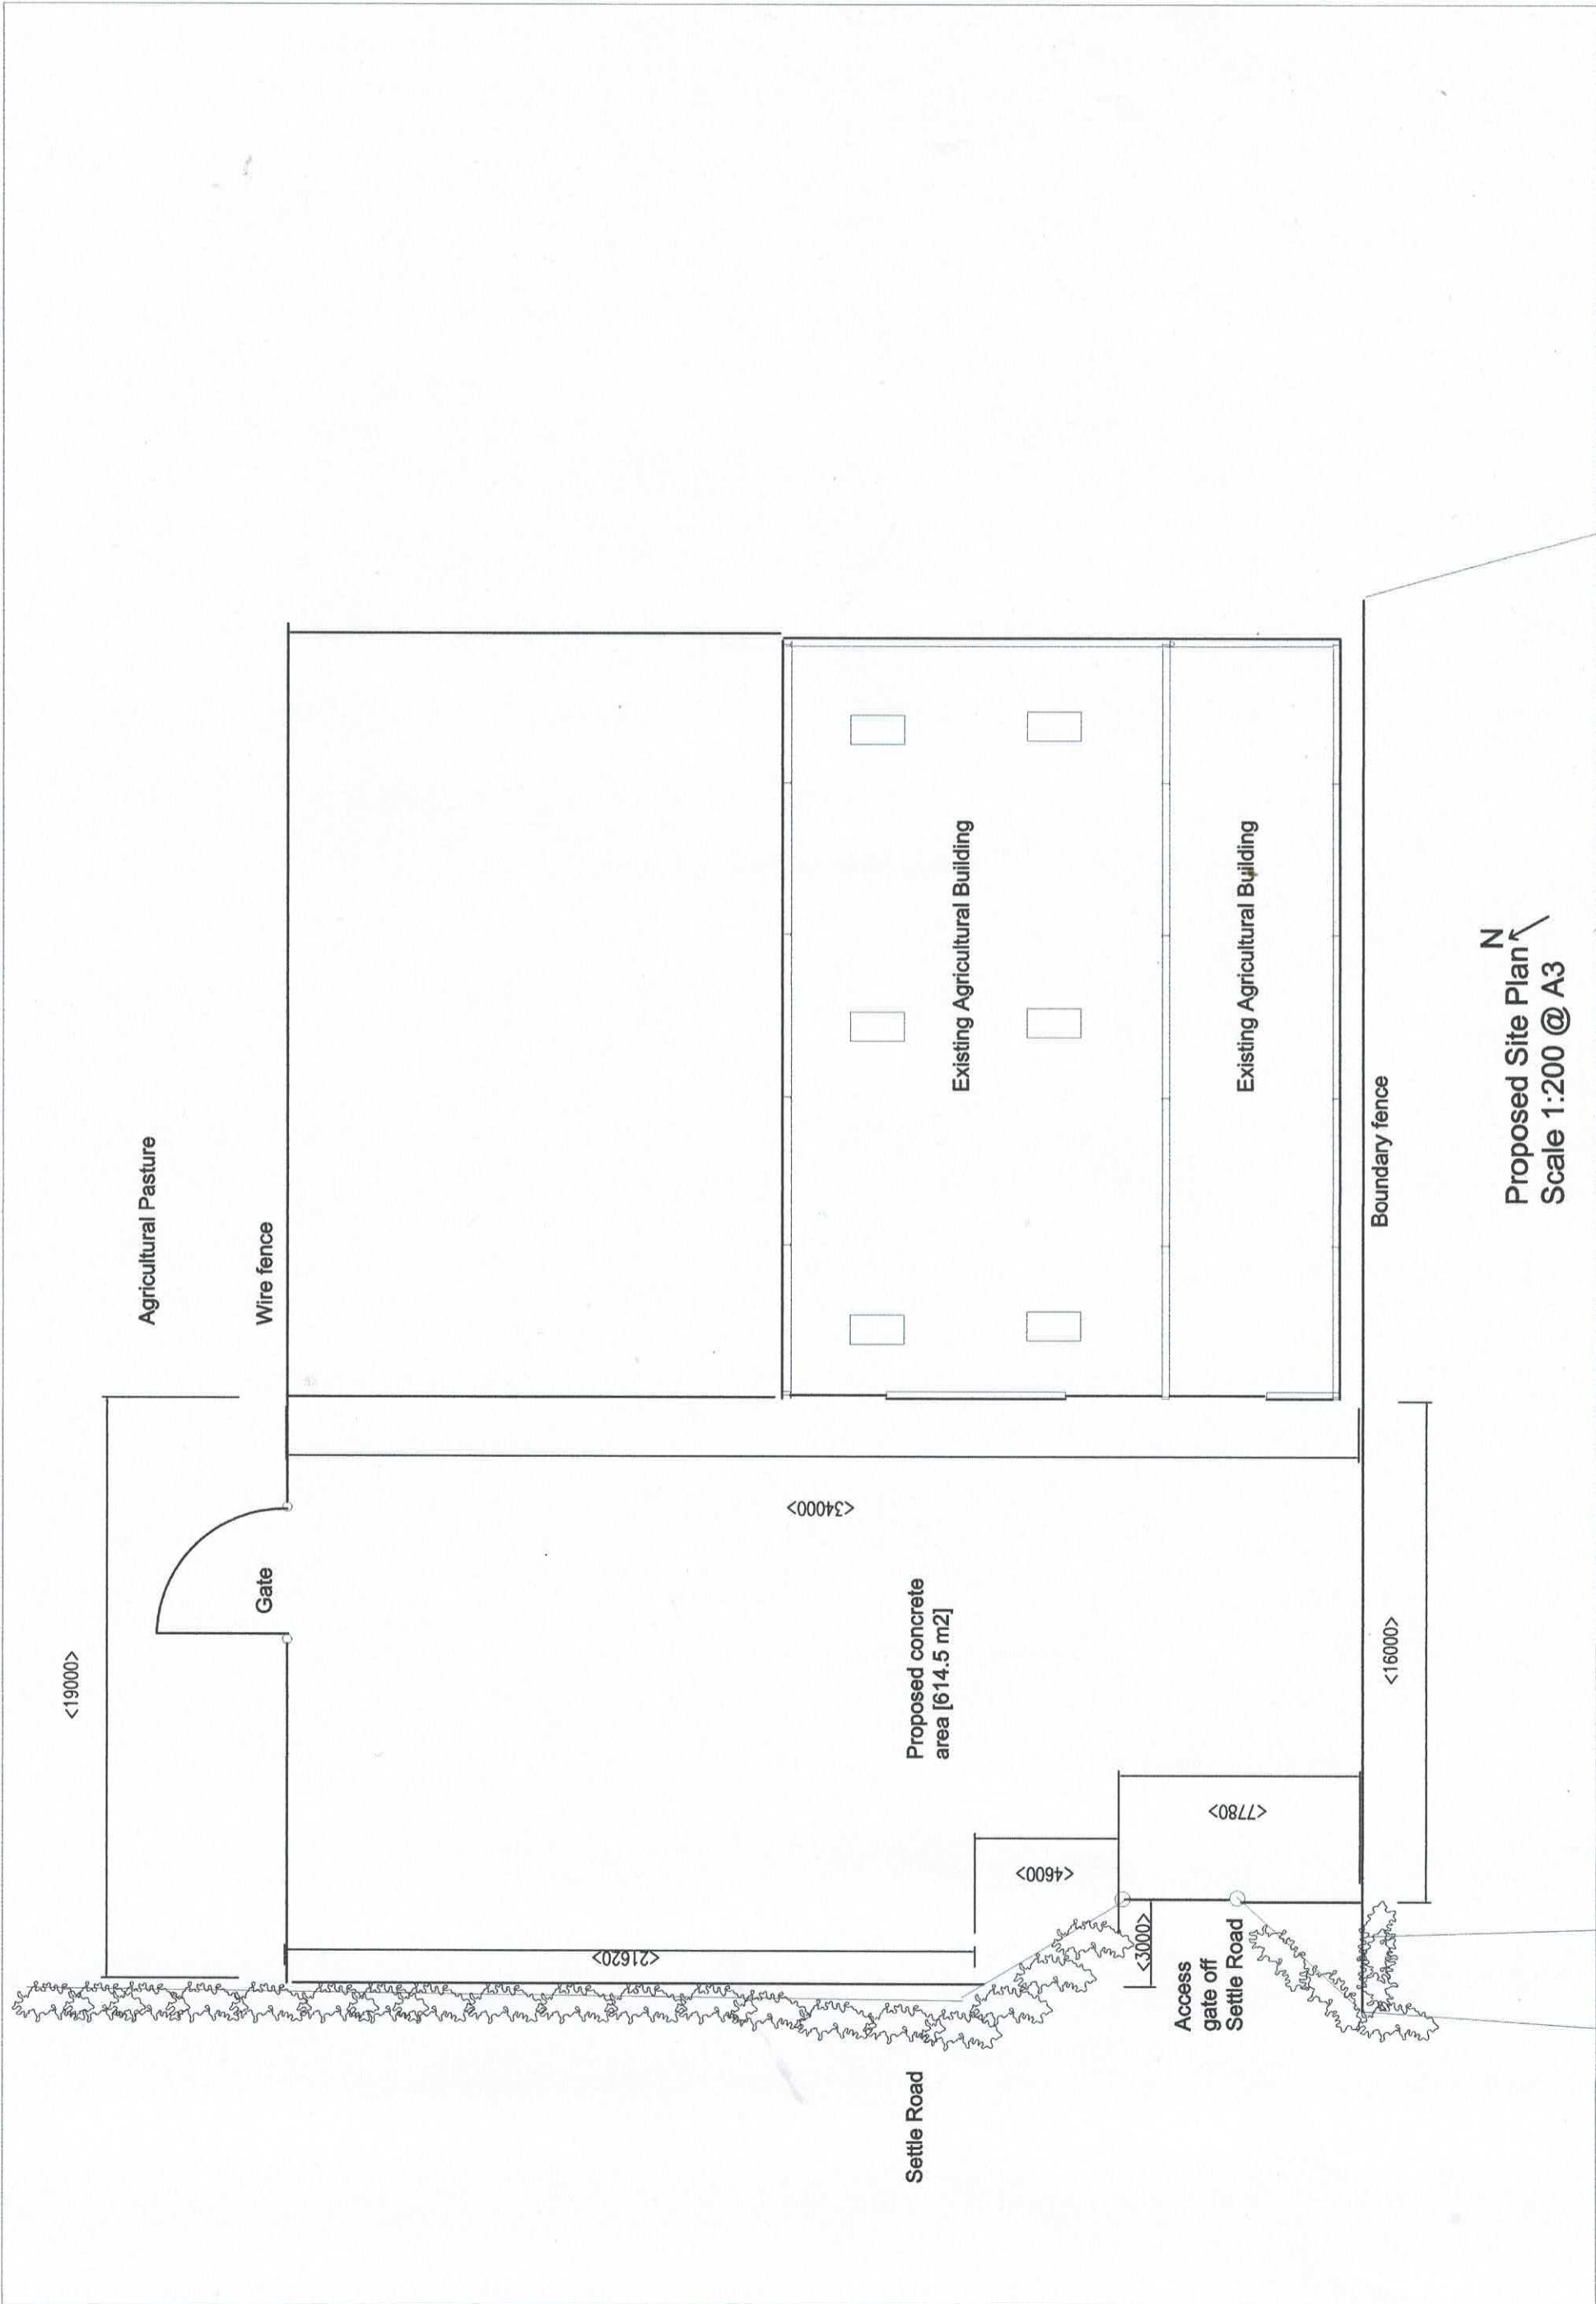

N
Proposed Site Plan
Scale 1:200 @ A3