


NOTES
THIS DRAWING IS TO BE READ IN CONJUNCTION WITH ALL OTHER DRAWINGS FOR THIS PROJECT.
ALL LEVELS AND DIMENSIONS ARE TO BE CHECKED ON SITE BY THE CONTRACTOR, PRIOR TO
PLACING ORDERS OR COMMENCING ANY OF THE RELEVANT WORKS.
ALL DIMENSIONS ARE IN MILLIMETRES UNLESS STATED OTHERWISE.
ANY DISCREPANCIES BETWEEN THE INFORMATION SHOWN ON THE PLAN AND THAT FOUND ON
SITE ARE TO BE REPORTED TO THE DESIGNER IMMEDIATELY.

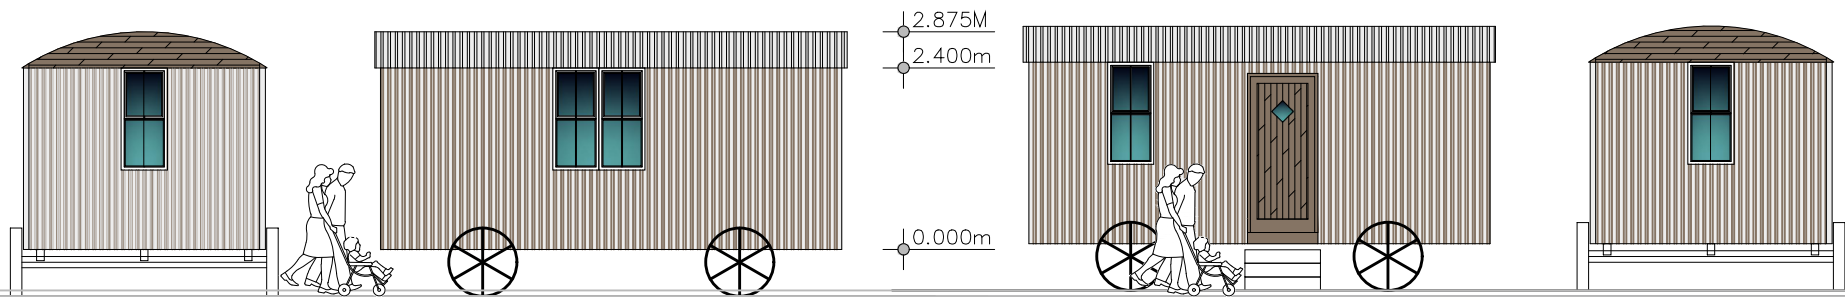


S I D E


R E A R

F R O N T


S I D E

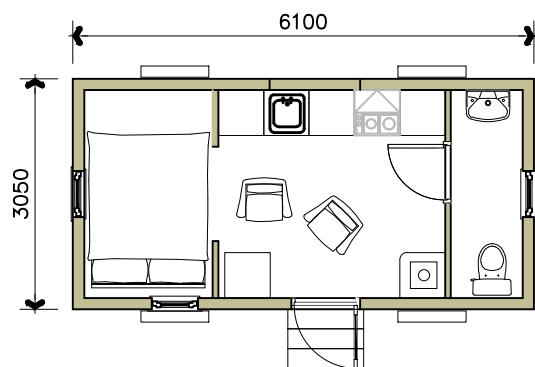

Ground Floor
scale 1:100

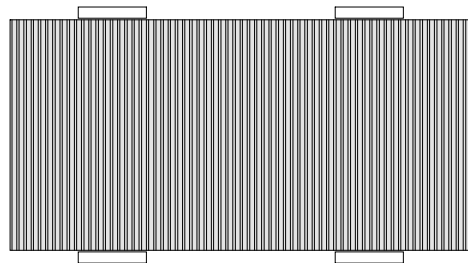

Roof Plan
scale 1:100

 

Rev.	Date	Description
------	------	-------------

A.L.H. Design Services
Barley Cottage, Brewery Street, Longridge, Lancs
PR3 3NB, Tel & Fax : (01772) 785719

Client

Mrs A. Lupton,
Forty Acre Farm,
FortyAcre Lane,
Longridge, Nr Preston
Lancs.PR3 2TU

Job/Scheme Title

ERECTION OF SHEPHERDS HUTS

Drawing Title

PROPOSED PLANS &
ELEVATIONS

Job/Scheme Number		Drawing Number	
0 7 2 0 / 9 3		Drawing No 1 0	
Scale	Date	Drawn	Checked
1 / 100	Nov 23	a.t.l-h.	