




All Dimensions to be checked on site prior to work commencing on site.
All discrepancies must be reported

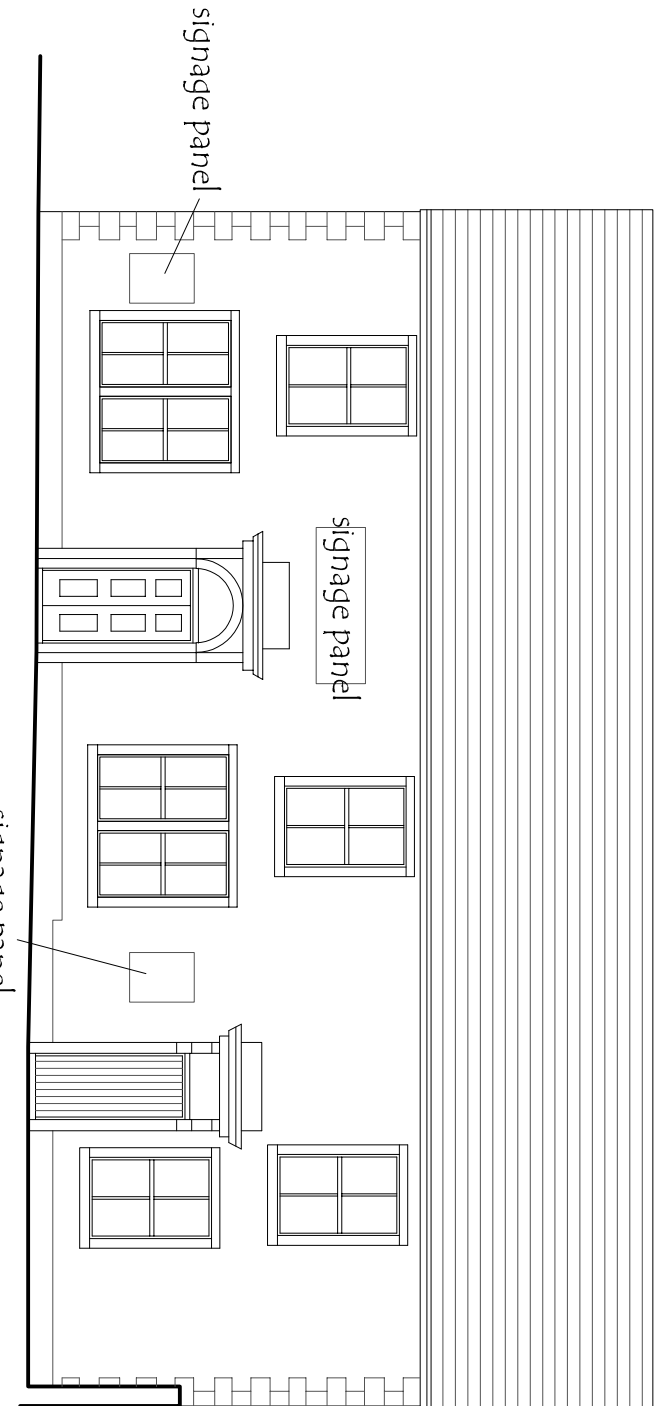



existing front elevation (south facing)

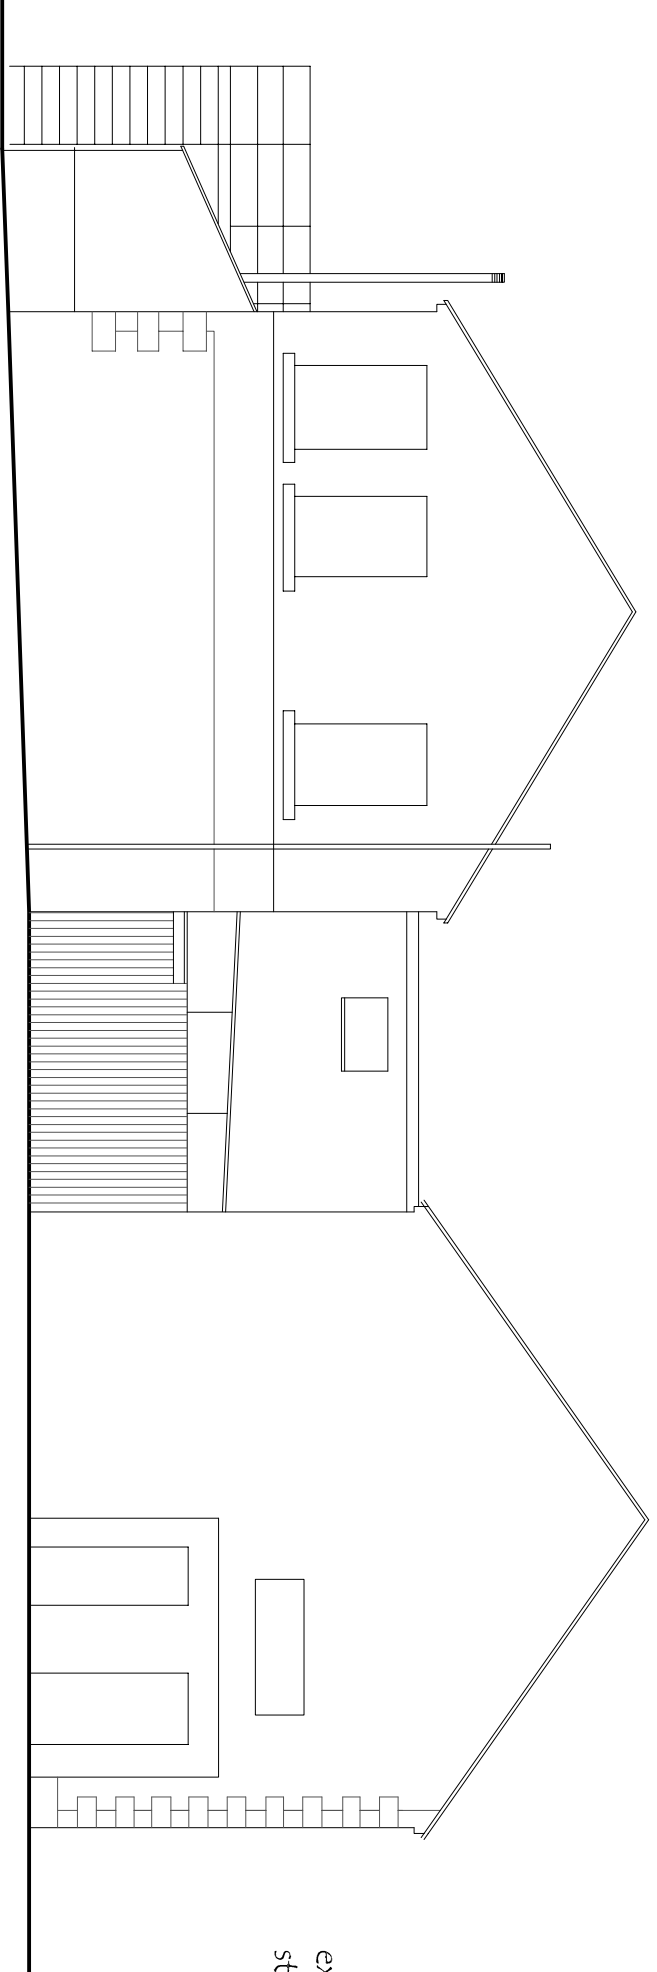


existing side elevation (west facing)

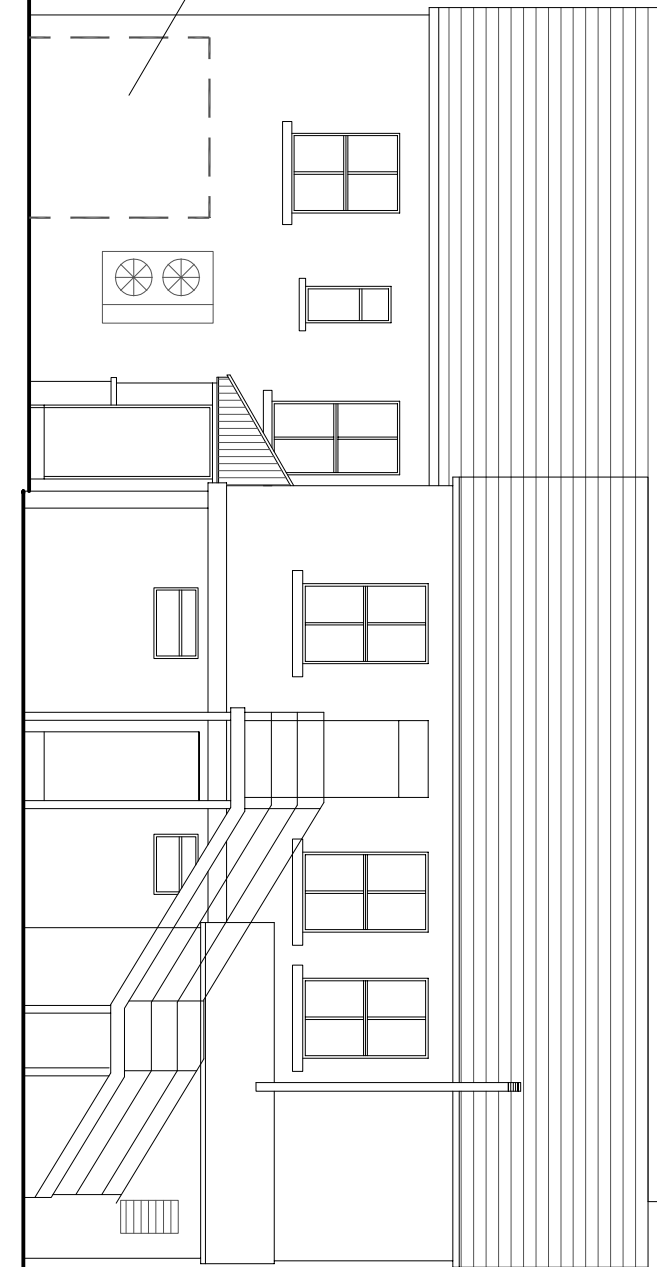


existing rear elevation (north facing)

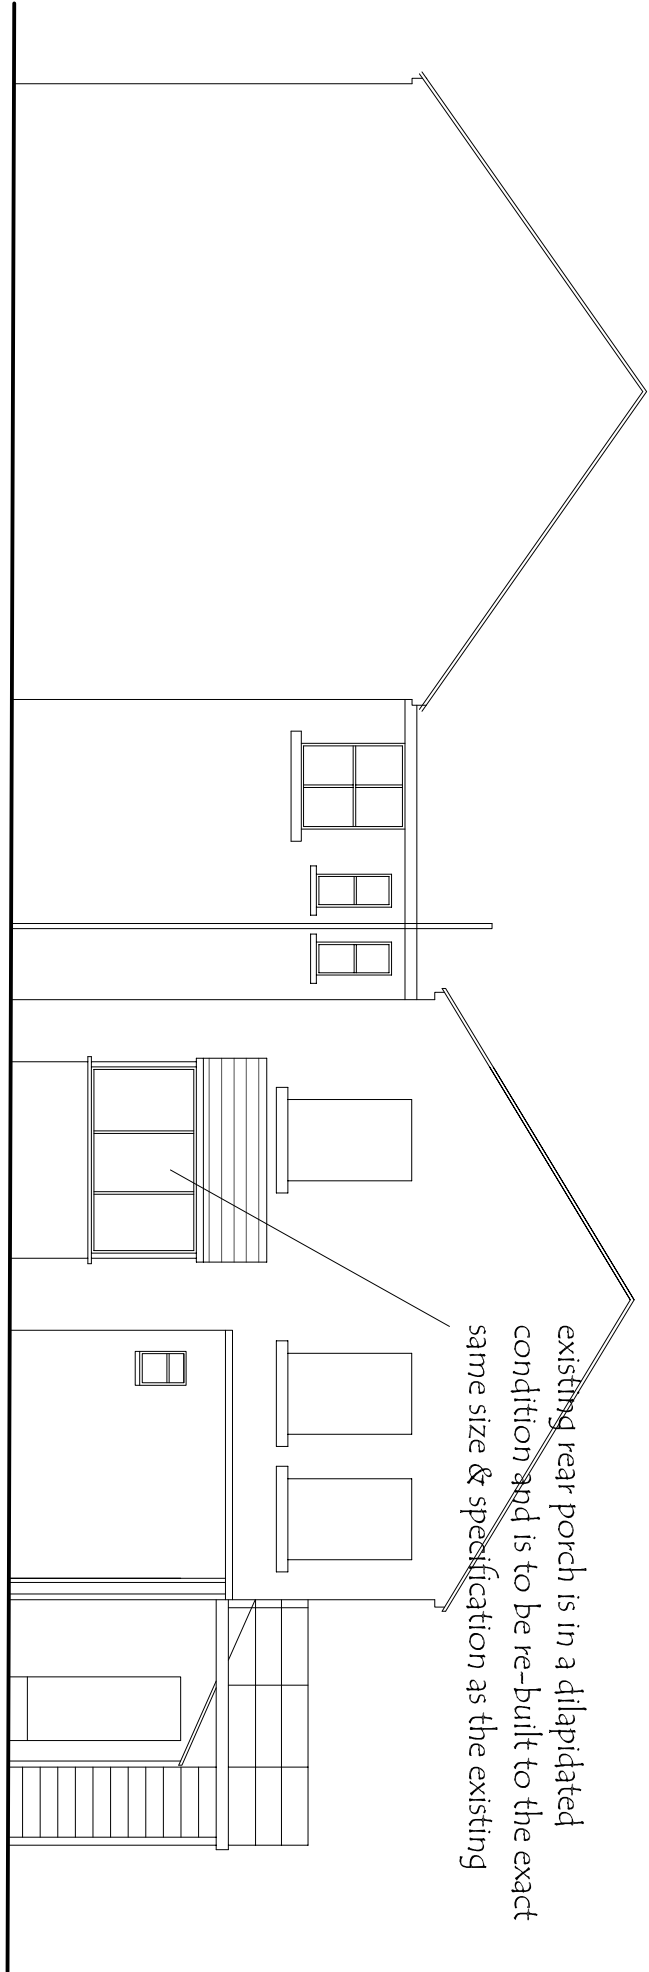 


existing side elevation (east facing)

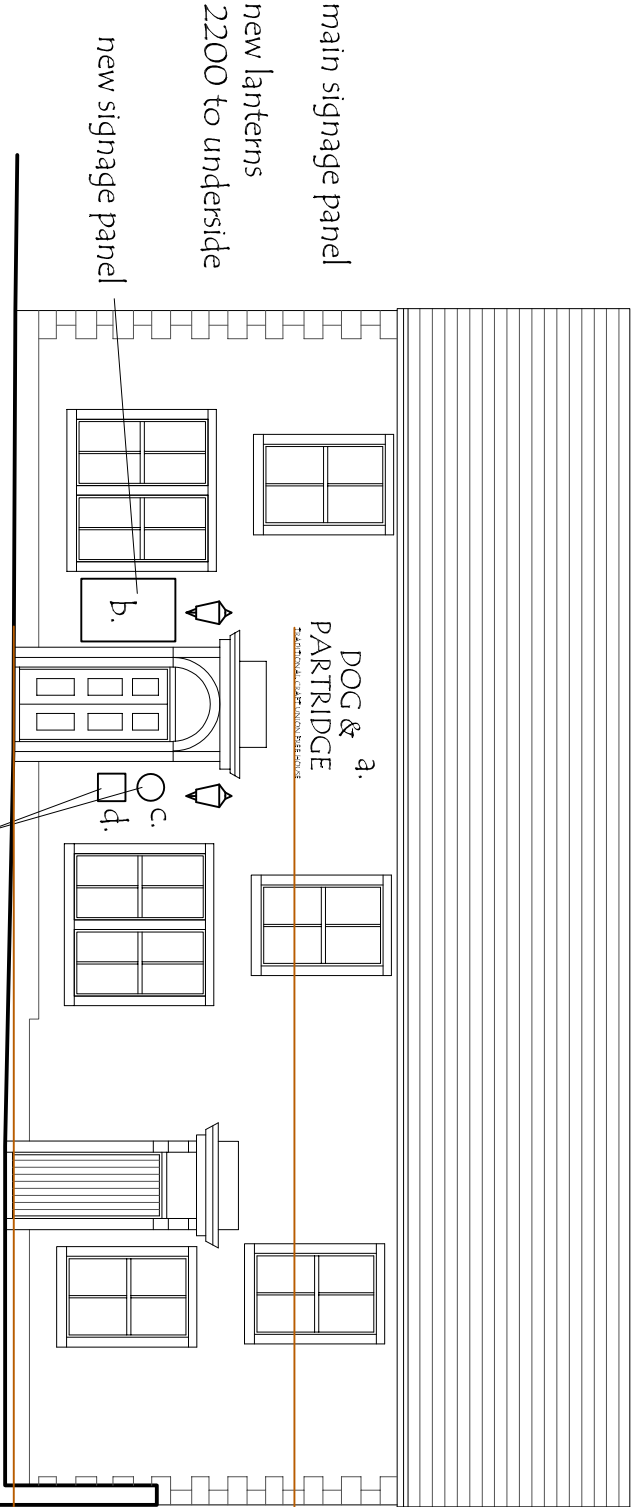


proposed front elevation (south facing)

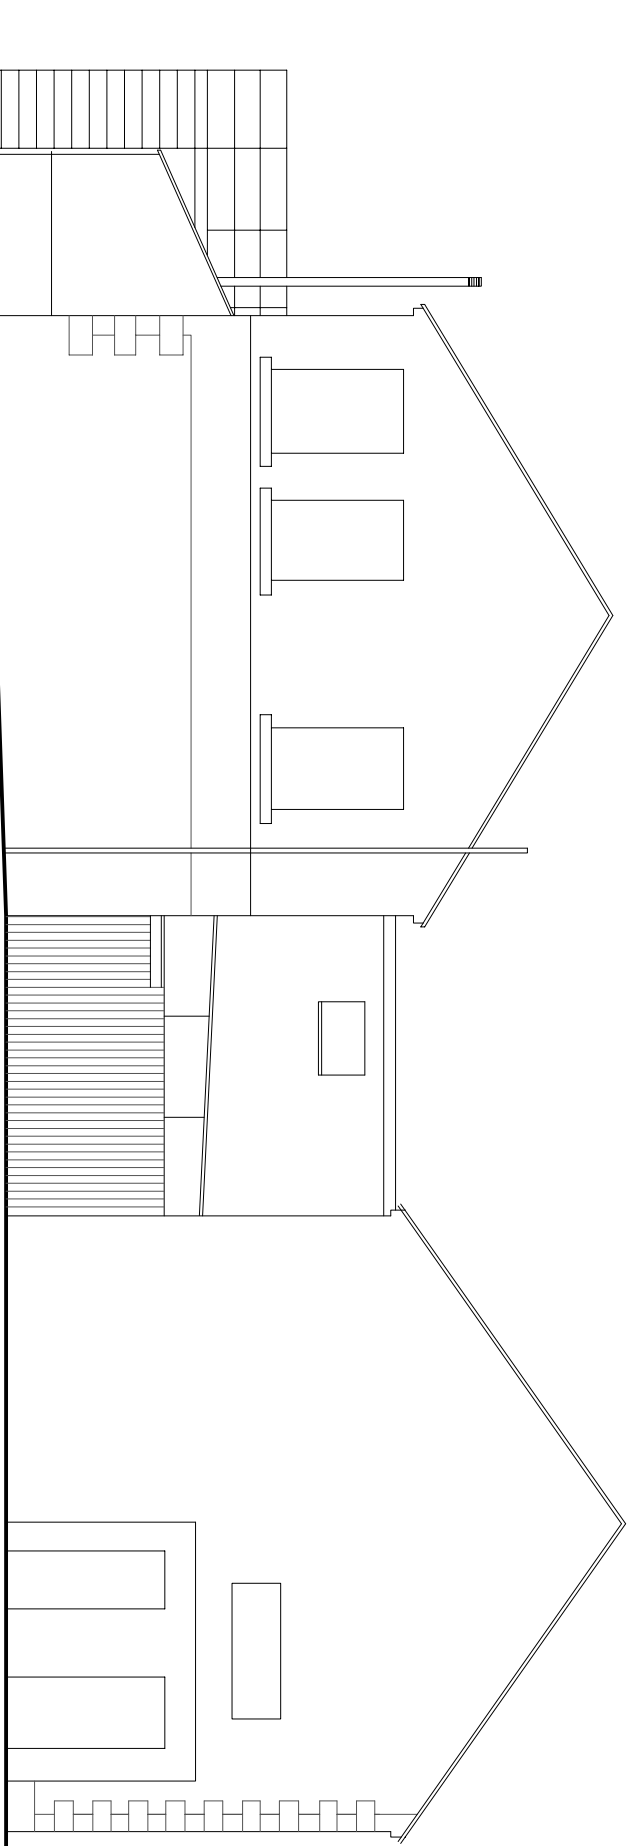

proposed side elevation (west facing)

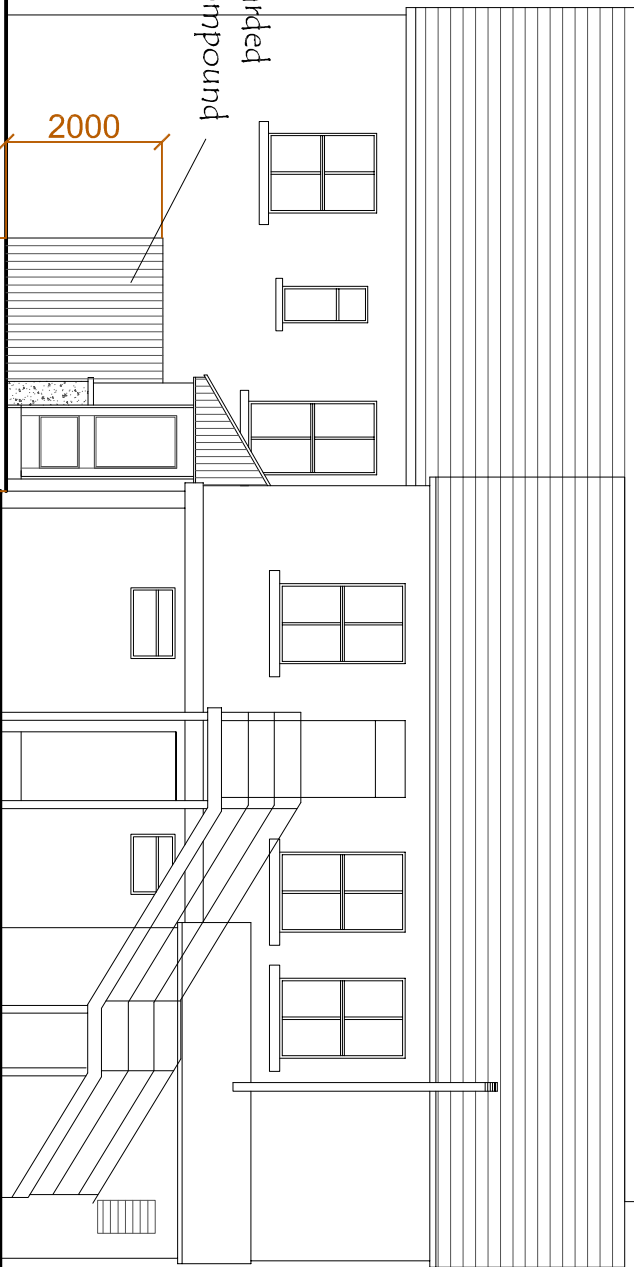

proposed rear elevation (north facing)

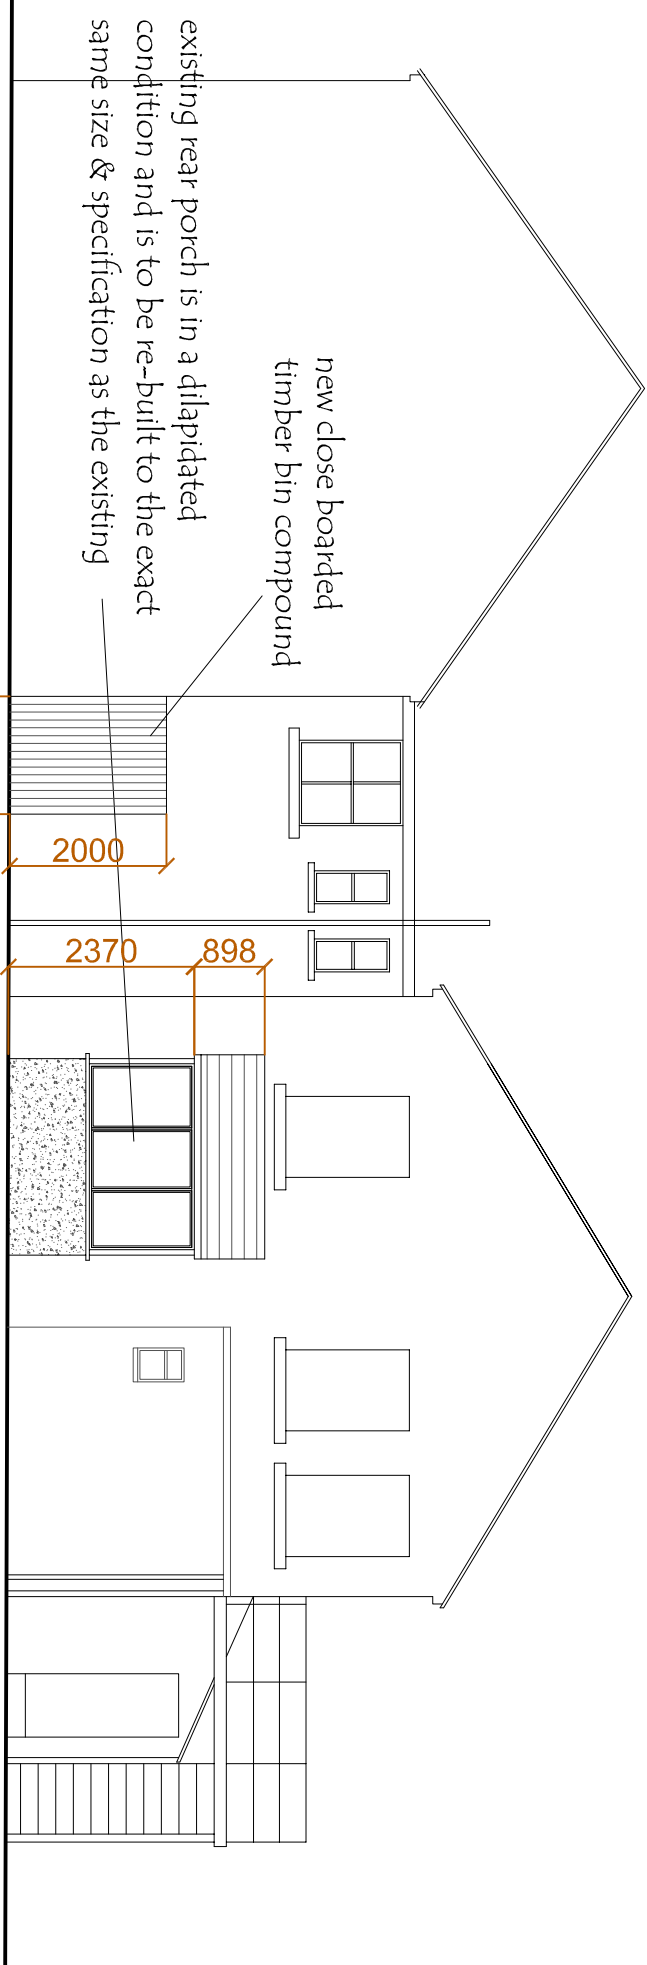

roposed side elevation (east facing)

DRD	
ARCHITECTURE	
INTERIOR DESIGN	
corporate • hospitality • leisure	
DRD Architectural & Interior Design LTD	
The Studio 34 Lime Tree Avenue Retford	
Nottinghamshire DN22 7BA	
t: +44 (0) 1909 768 763	
info@drd-design.co.uk	
CLIENT:	
Craft Union Pub Co	
PROJECT:	
Dog & Partridge	
1 - 3 Wellgate	
Clitheroe, Lancs'	
BB7 2DS	
TITLE:	
existing & proposed	
elevations	
STATUS:	
PLANNING	
DRAWN BY:	
Dave Robinson	
DATE:	
29/07/2022	
SCALE:	
1/100 @ A1	
DRAWING No:	
1900.5	
REV:	
B	

revisions

A 08.09.2022 DR

proposed elevations revised to included additional information requested by planning main signage added to front elevation with dimensions + dimensions added to external shelter & porch at rear

B 07.10.2022 DR

new bin compound indicated on drawing previous timber framed smoking shelter / festoon lighting omitted from drawing