


East Facing Elevation

South Facing Elevation


North Facing Elevation

Material Specification:
 Wall,
 To boundary side 225 solid concrete block.
 To 3 sides, structural timber frame clad externally with Larch horizontal cladding boards.
 Roof,
 Slate effect steel composite panel sheeting, colour slate blue.
 Doors and windows UPVC colour light oak.
 Gutters,
 125 Black UPVC. gutter and pipe to ground.

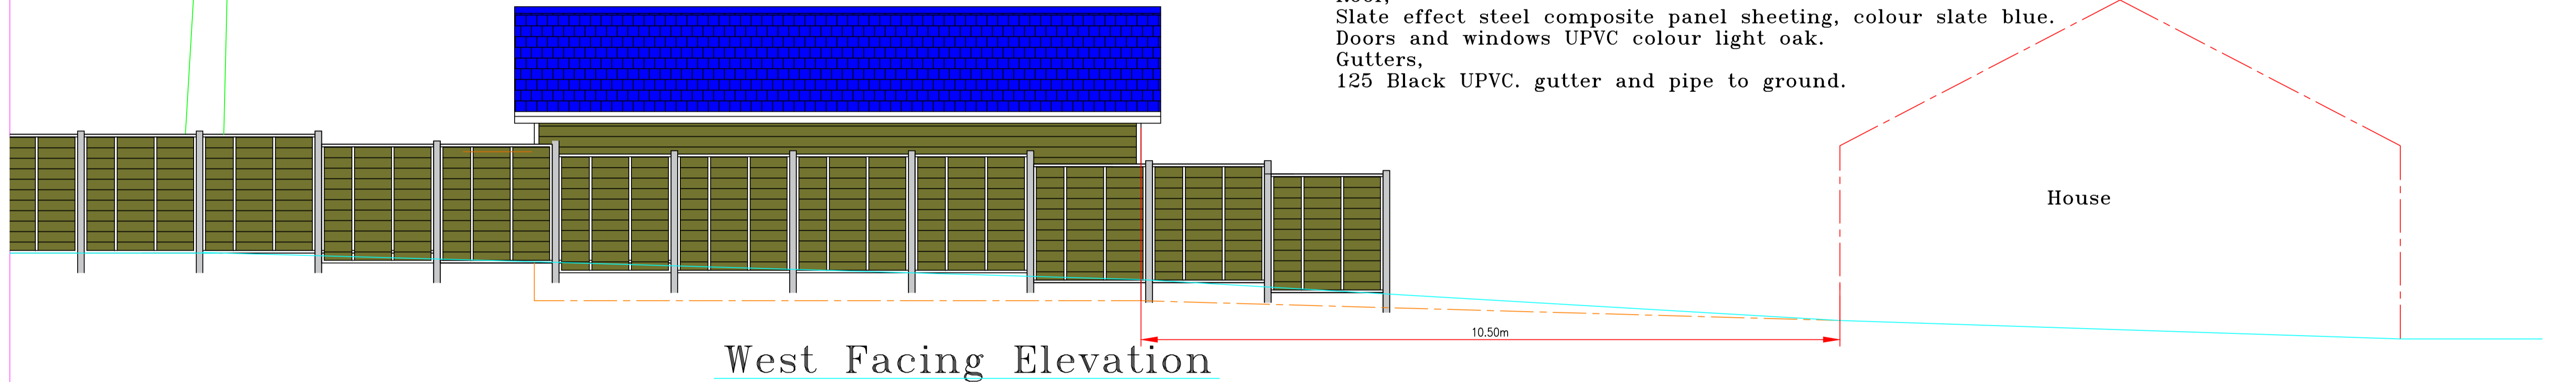


West Facing Elevation

House

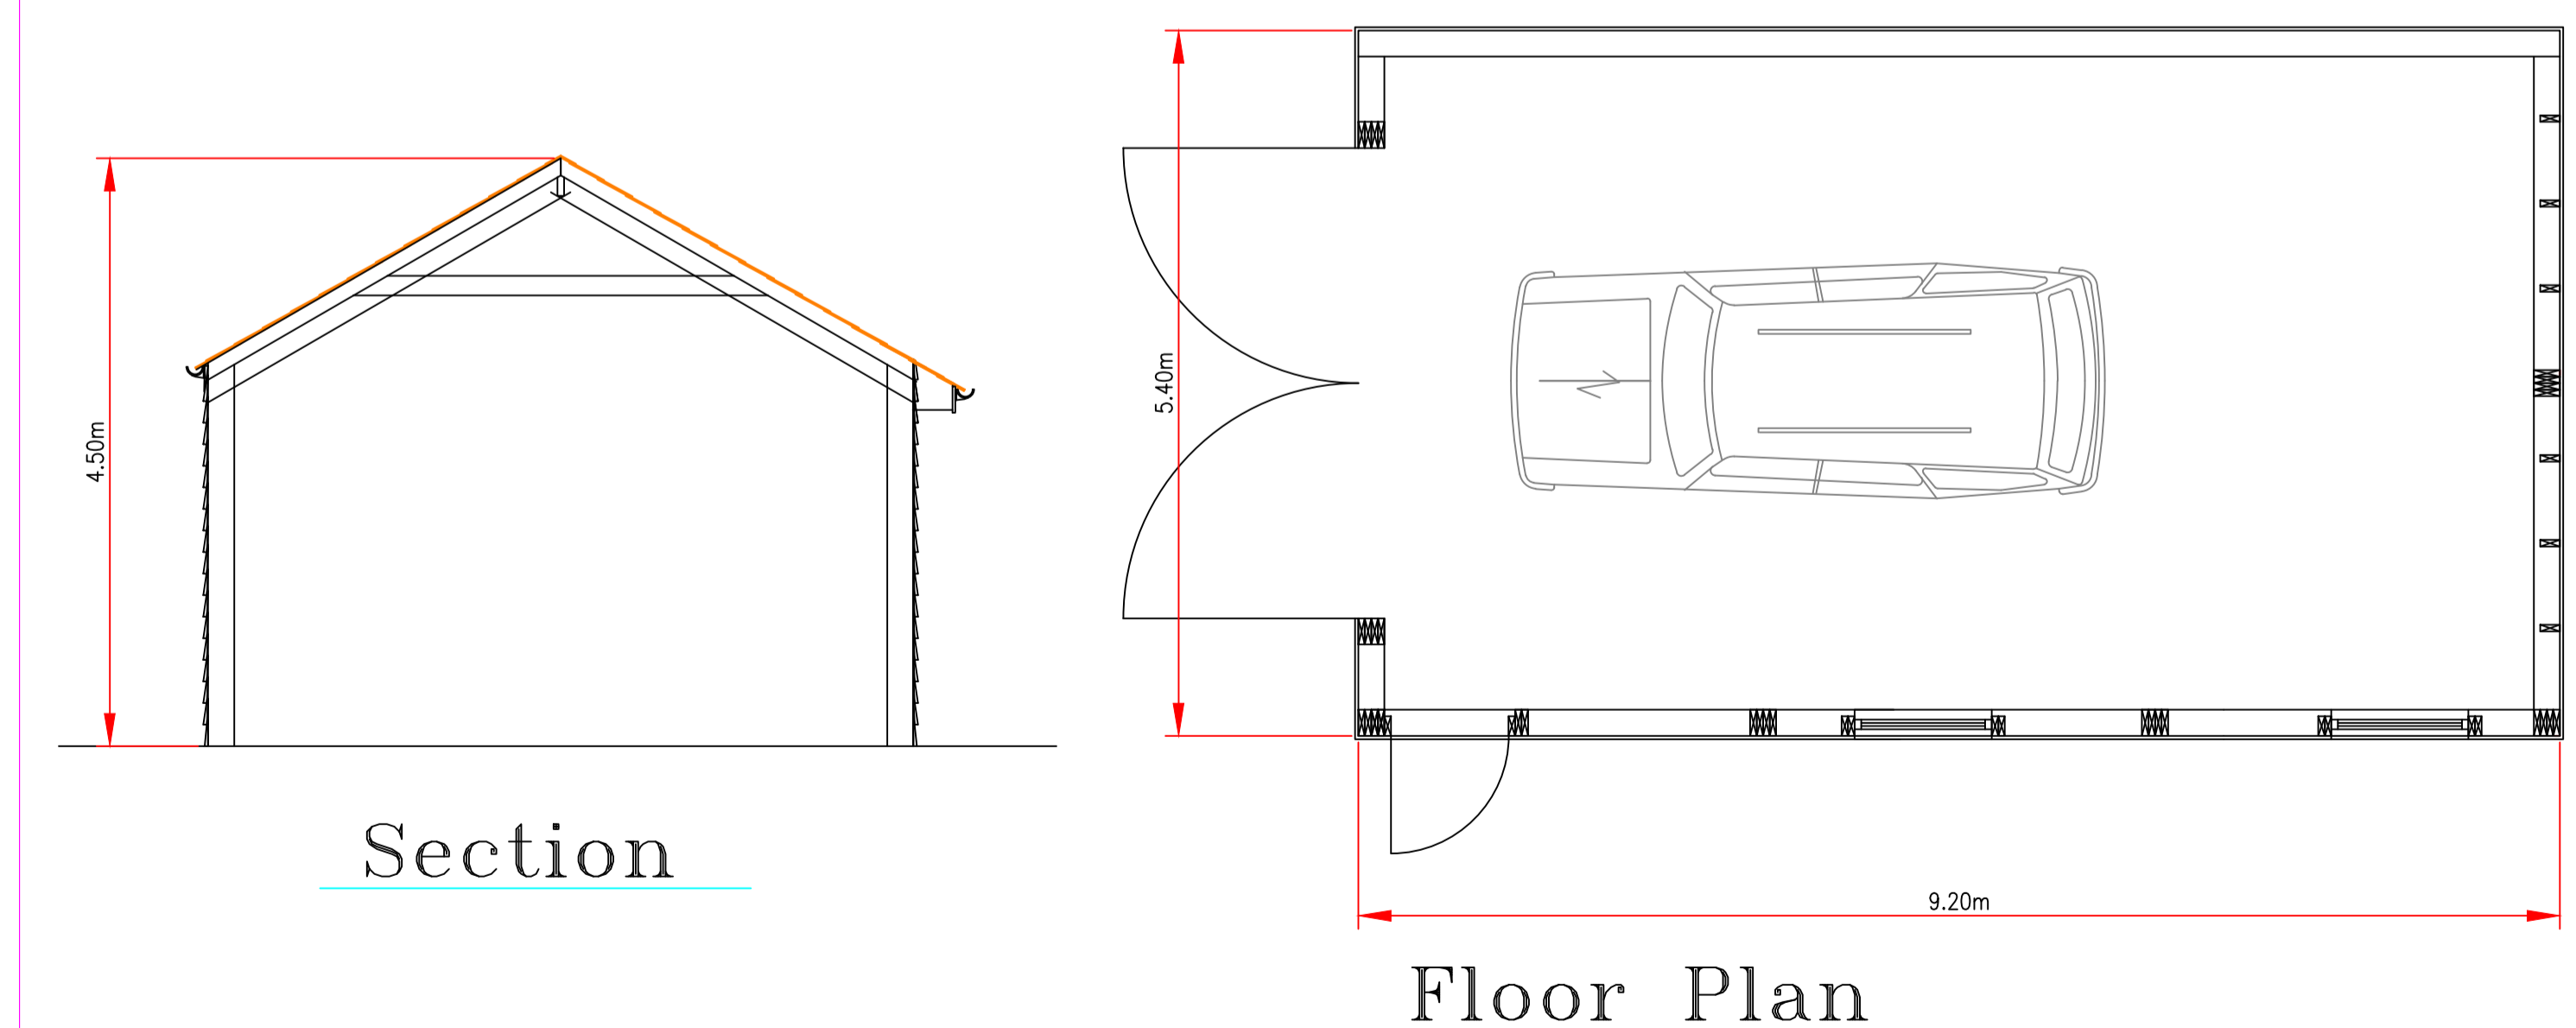

Section

Floor Plan

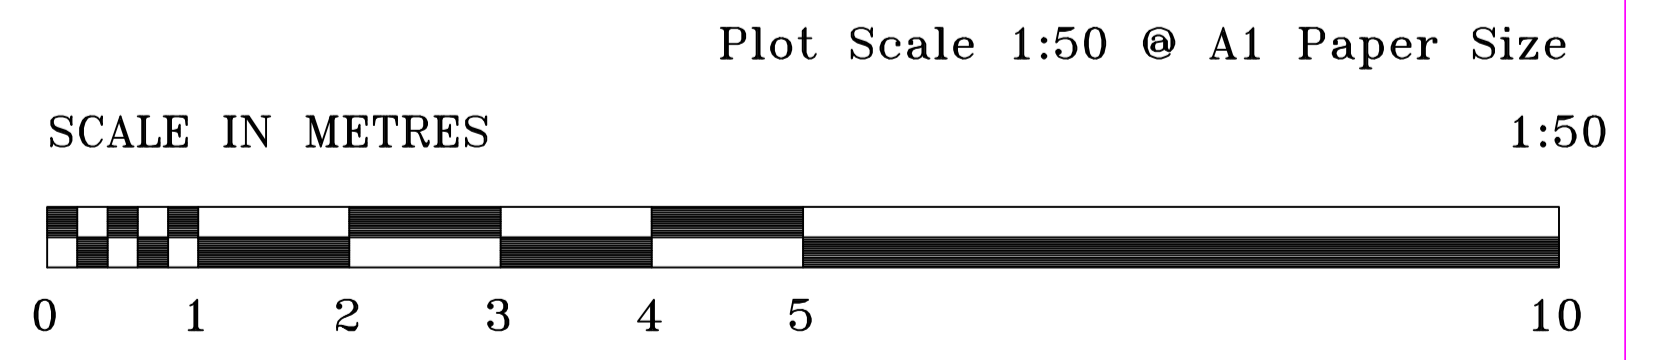

TITLE Proposed Elevations And Layout For A Timber Framed Garage Structure To The Rear Garden Of The Property. Re-submission	Plans prepared for: Mr. & Mrs. P.H. Marsden. Kemple Side. Clitheroe Road. Knowle Green. Preston. PR3 2YS.		Scale 1:50 & as shown	Reference REV. 01
	18PortalStructure40DegRoofPaulMarsdenSpecial		Date Nov. 2023	
	REV.01 East Facing Elevation Door/Window Position Reconfigured.			