


3/2023/0960

12/12/2023

Chartwell

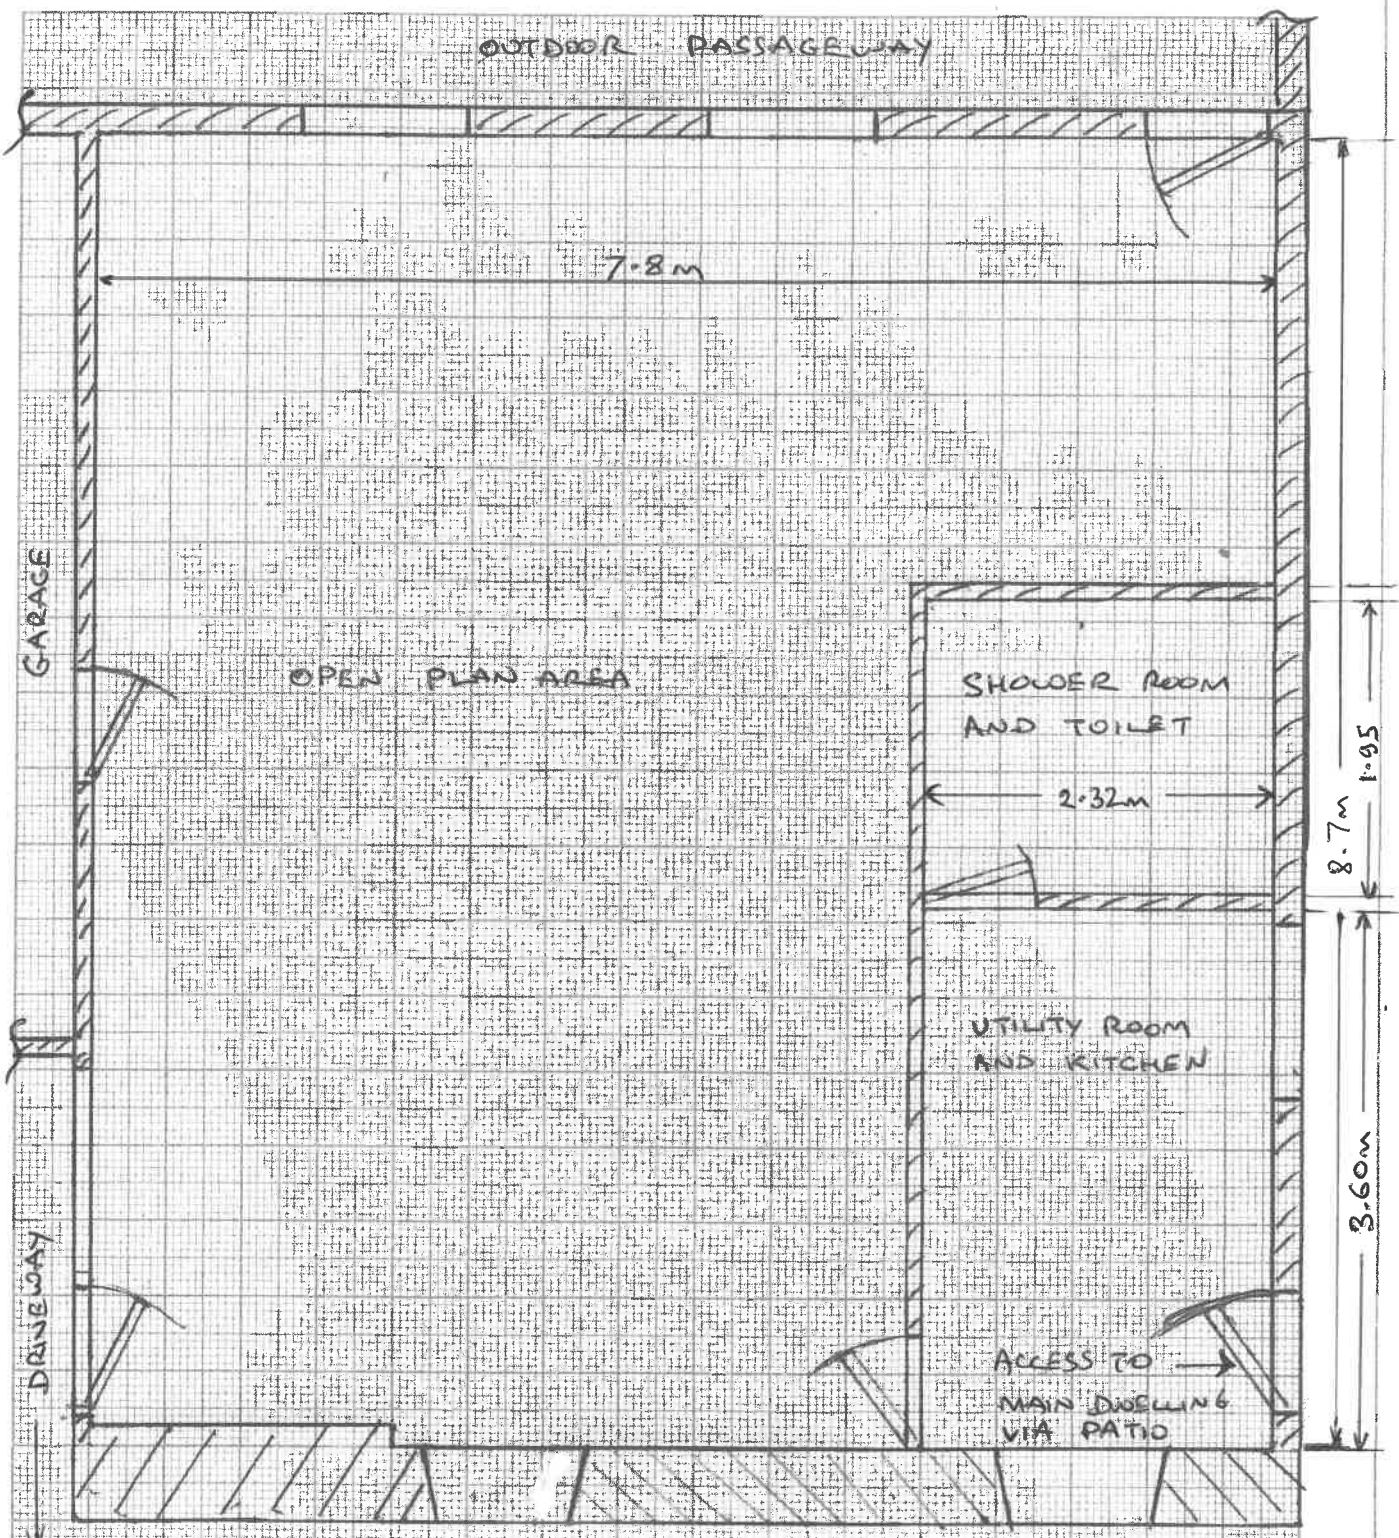

SCALE 1:50 AT A4
1m

HOUGH CLOUGH BARO ANNEX - EXISTING FLOOR PLAN