



Solar panels (4 x 2 panels)

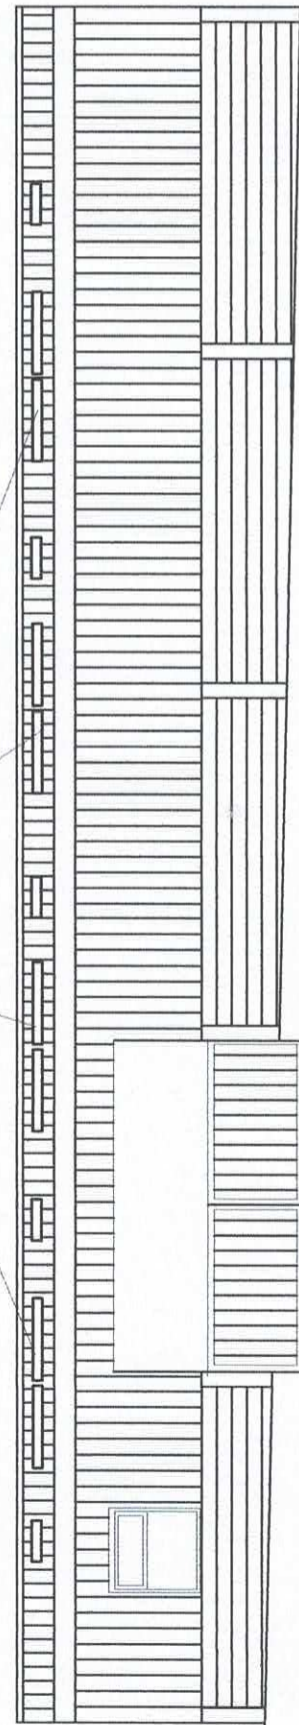


West Elevation

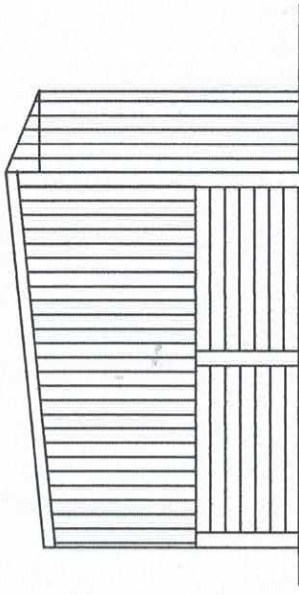

South Elevation




East Elevation

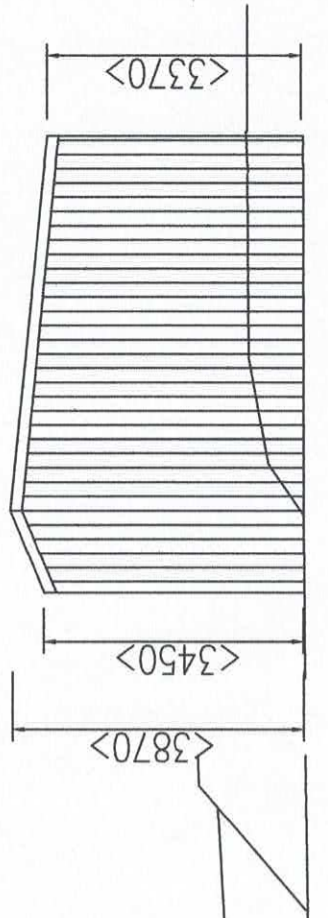

North Elevation

Proposed Elevations
Scale 1:100@ A3

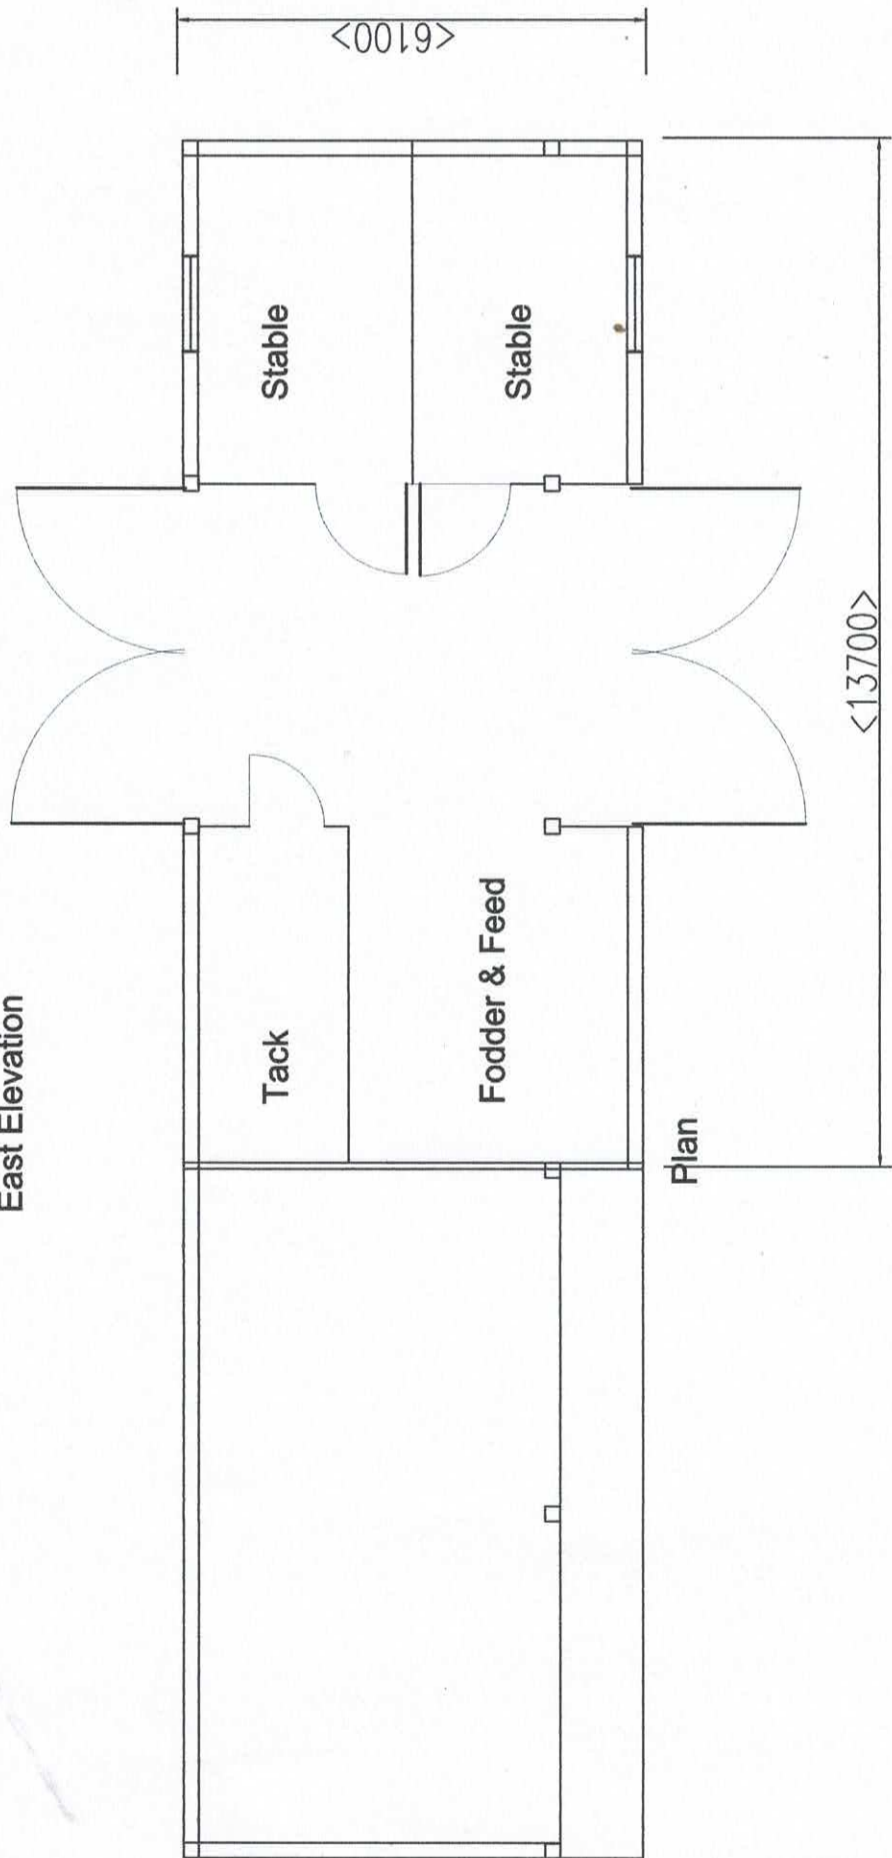

Plan