

Drawing: **Grove House**  
**Proposed layout - Elevations**

Revision: A	Scale: 1:50 @ A1
Drawn by: R.Pullen	Date: 06/02/2020

Comments:

All measurements approximate and to be verified on-site.

To be read in conjunction with D&A statement and further documentation.

Veranda constructed from extruded aluminium framework, powder coated 'Chartwell green', wall plate fixed via anchor bolts to mortar line (see fixing example 'Layout Drawings'), front support struts fixed to patio retaining wall (concrete), 6mm thick clear toughened glass roof panels, integral drainage

Glass roof link constructed from extruded aluminium framework, powder coated 'Anthracite (slate) grey', fixed direct. 6mm thick clear toughened glass roof panels, solid gate door, glazed rear door.


Drawing copyright of R.Pullen - Not to be reproduced.



Proposed North Elevation (Side view from Malt Kiln Lane)



Proposed East Elevation (Rear view from Malt Kiln Lane)

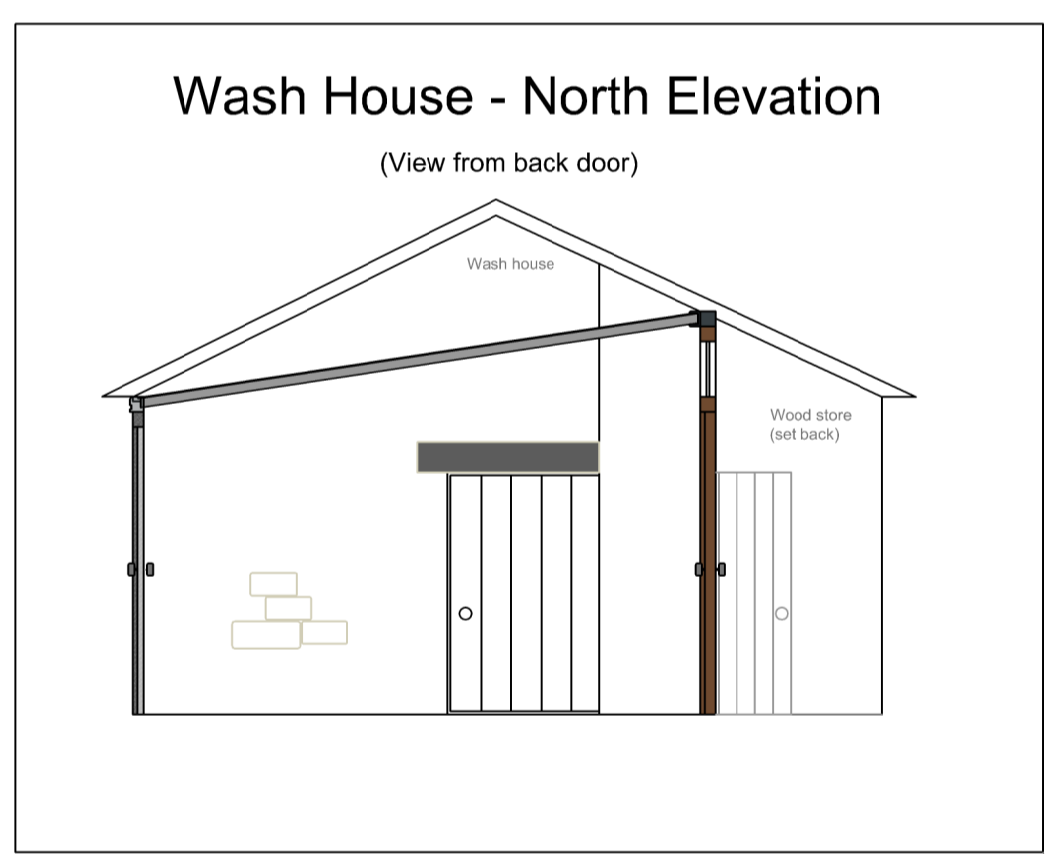

Proposed South Elevation (Side view from Malt Kiln Lane)

Heat pump



Proposed West Elevation (Front view from Malt Kiln Lane)

Borehole