




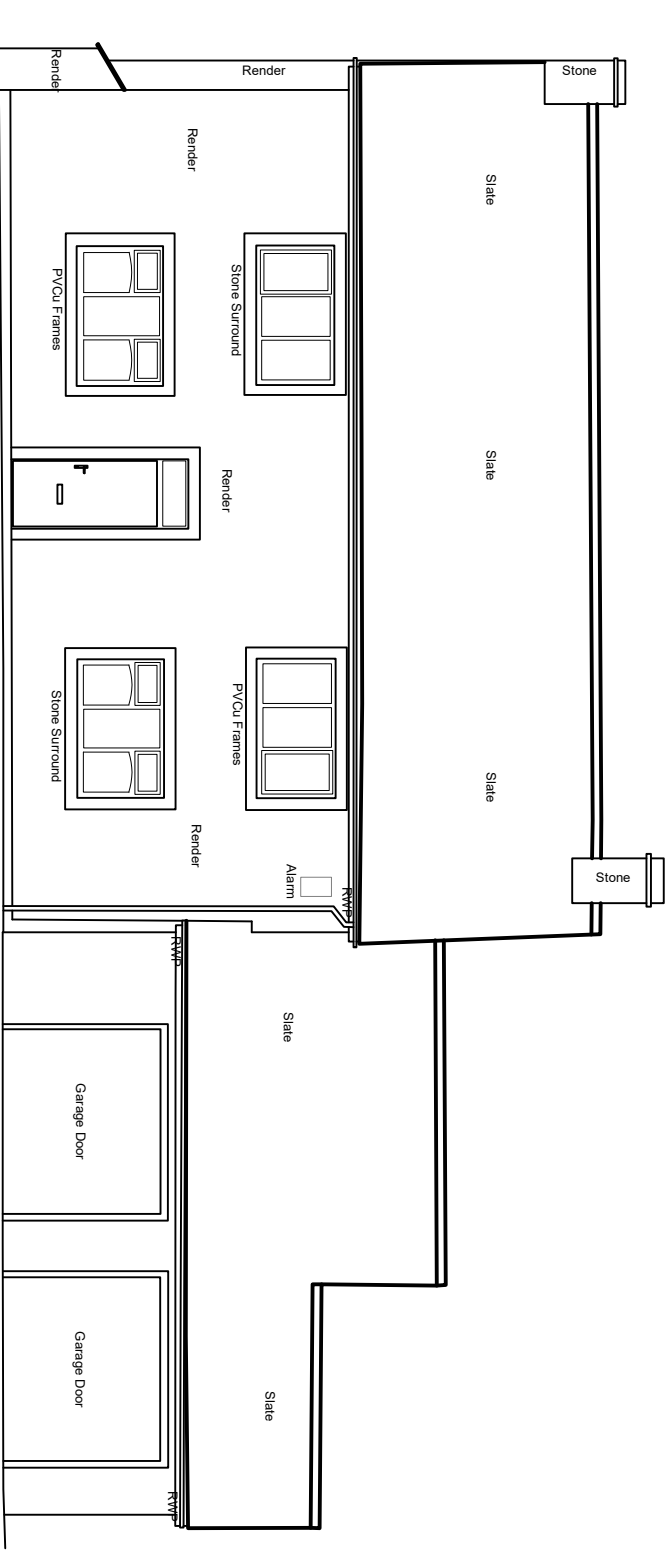


EXISTING SOUTH EAST ELEVATION (3)

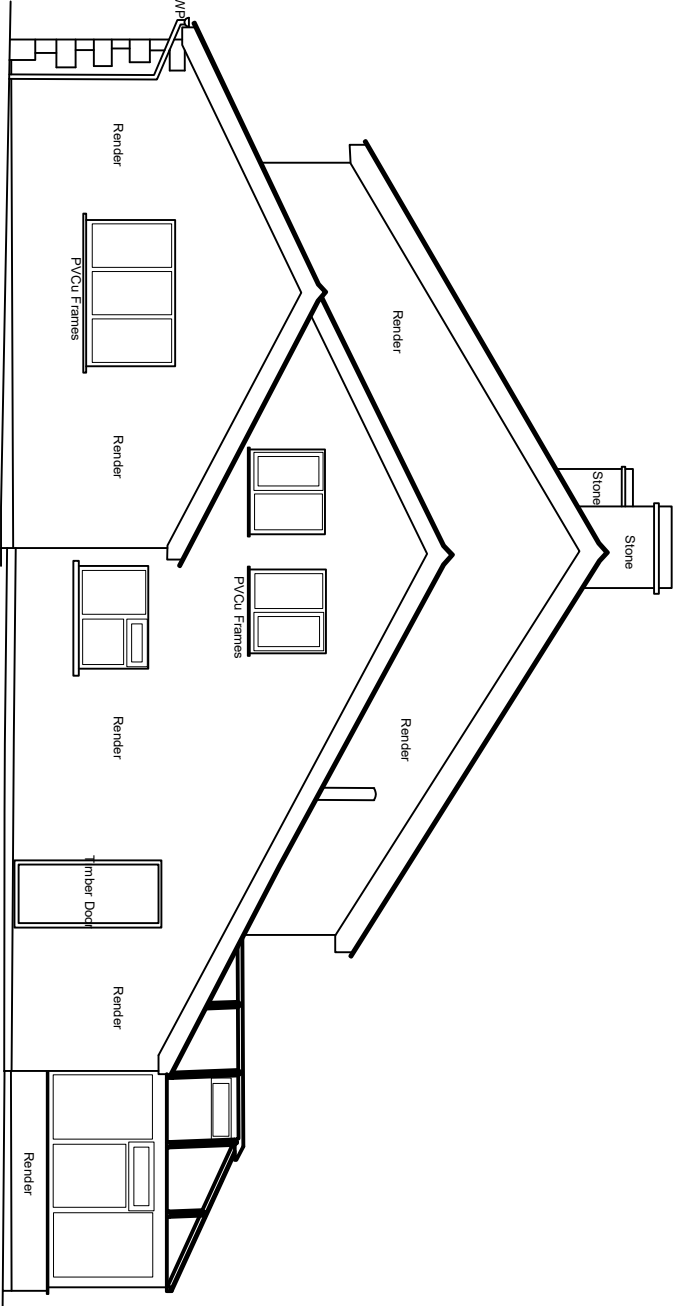

EXISTING NORTH EAST ELEVATION (2)

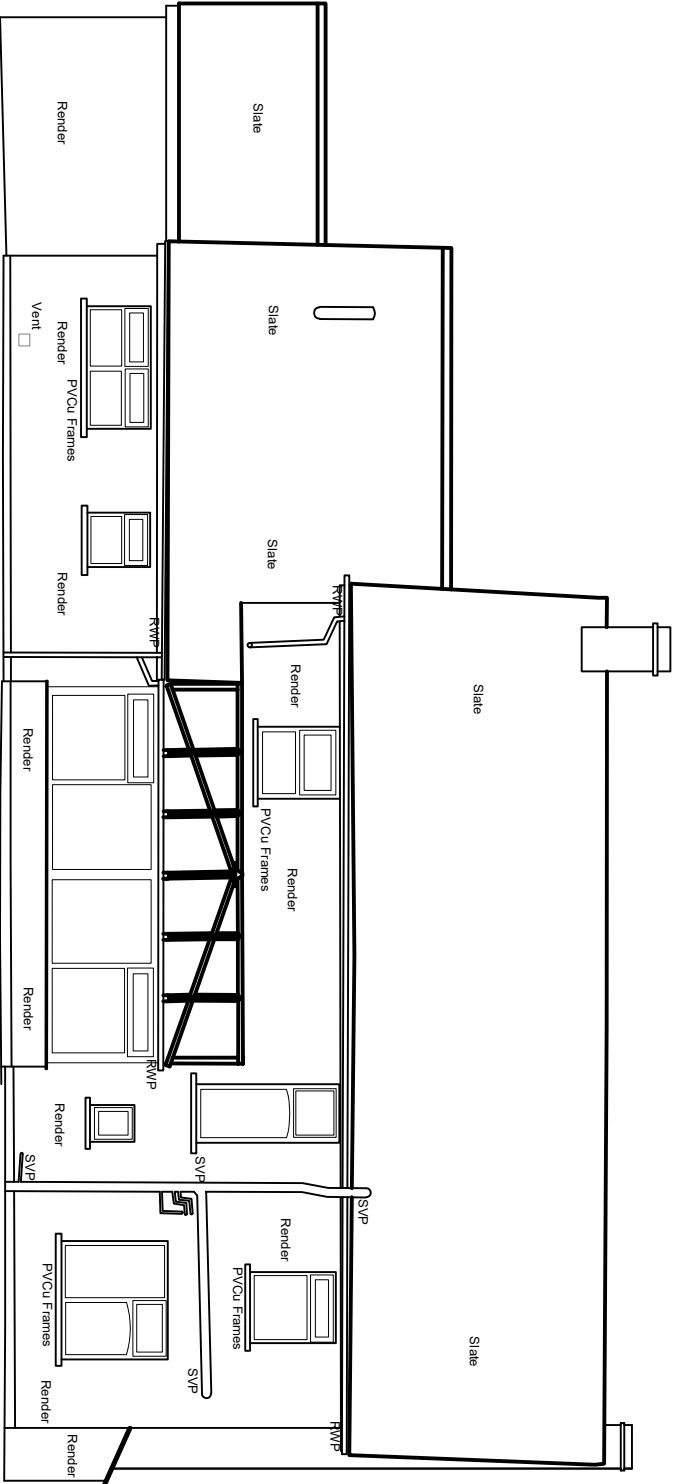

EXISTING NORTH WEST ELEVATION (1)

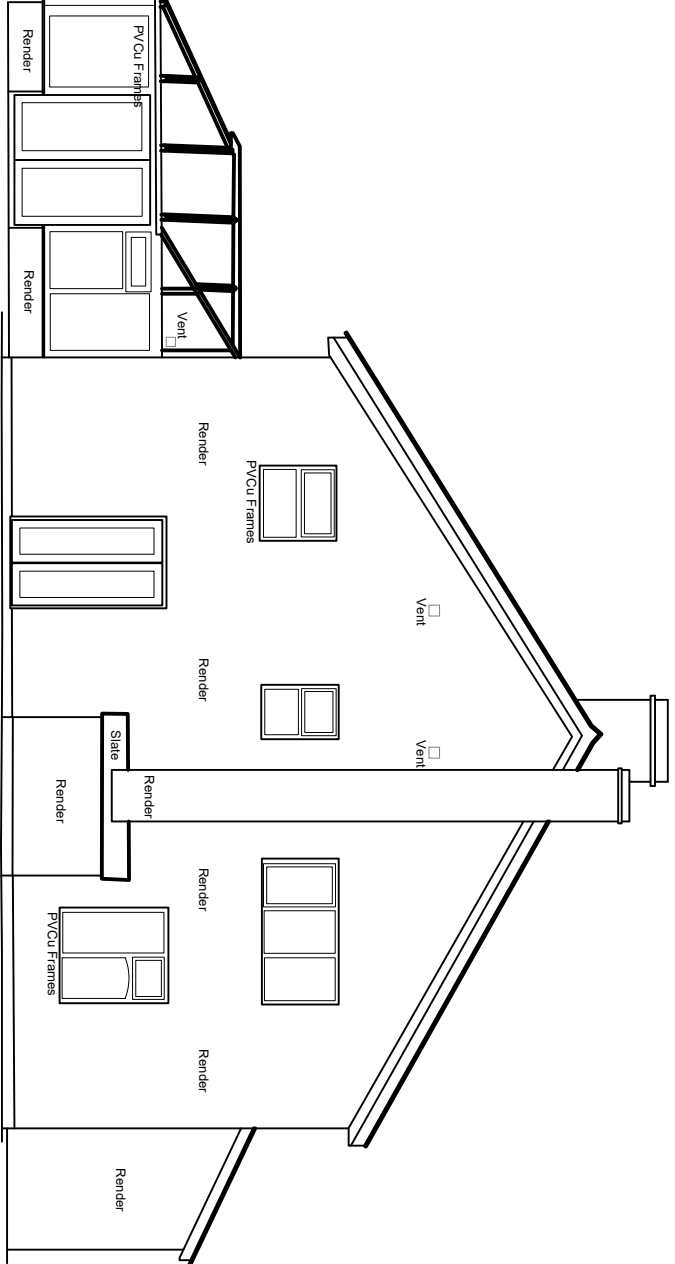

EXISTING SOUTH WEST ELEVATION (4)

©2020 architects Ltd 2020 | This Drawing is to be used in conjunction with all other project associated drawings and documents. Do not scale from this drawing. Reproduction of this drawing without prior written permission is prohibited. This drawing is copyright of the property of architects, Ltd

qww+q architects Private Residential Housing Commercial Conservation Domestic Tel: 01254 483848 Email: info@qww-architects.com Web: www.qww-architects.com The Annexe Lowerfold Farm Oswoldtwistle B854QA Architects Registration Board		Client MR_ & MRS_CHEADLE		Scale 1:100		Sheet Size A3		Job Number 22-065		Drawn By AW		Checked AW	
Project LOWER_STANDEN_HEY CLITHEROE		Drawing Title EXISTING_ELEVATIONS_1		Drawing Status PLANNING		Drawing Number PL/05		Revision -		Final Issue FIRST_ISSUE			