


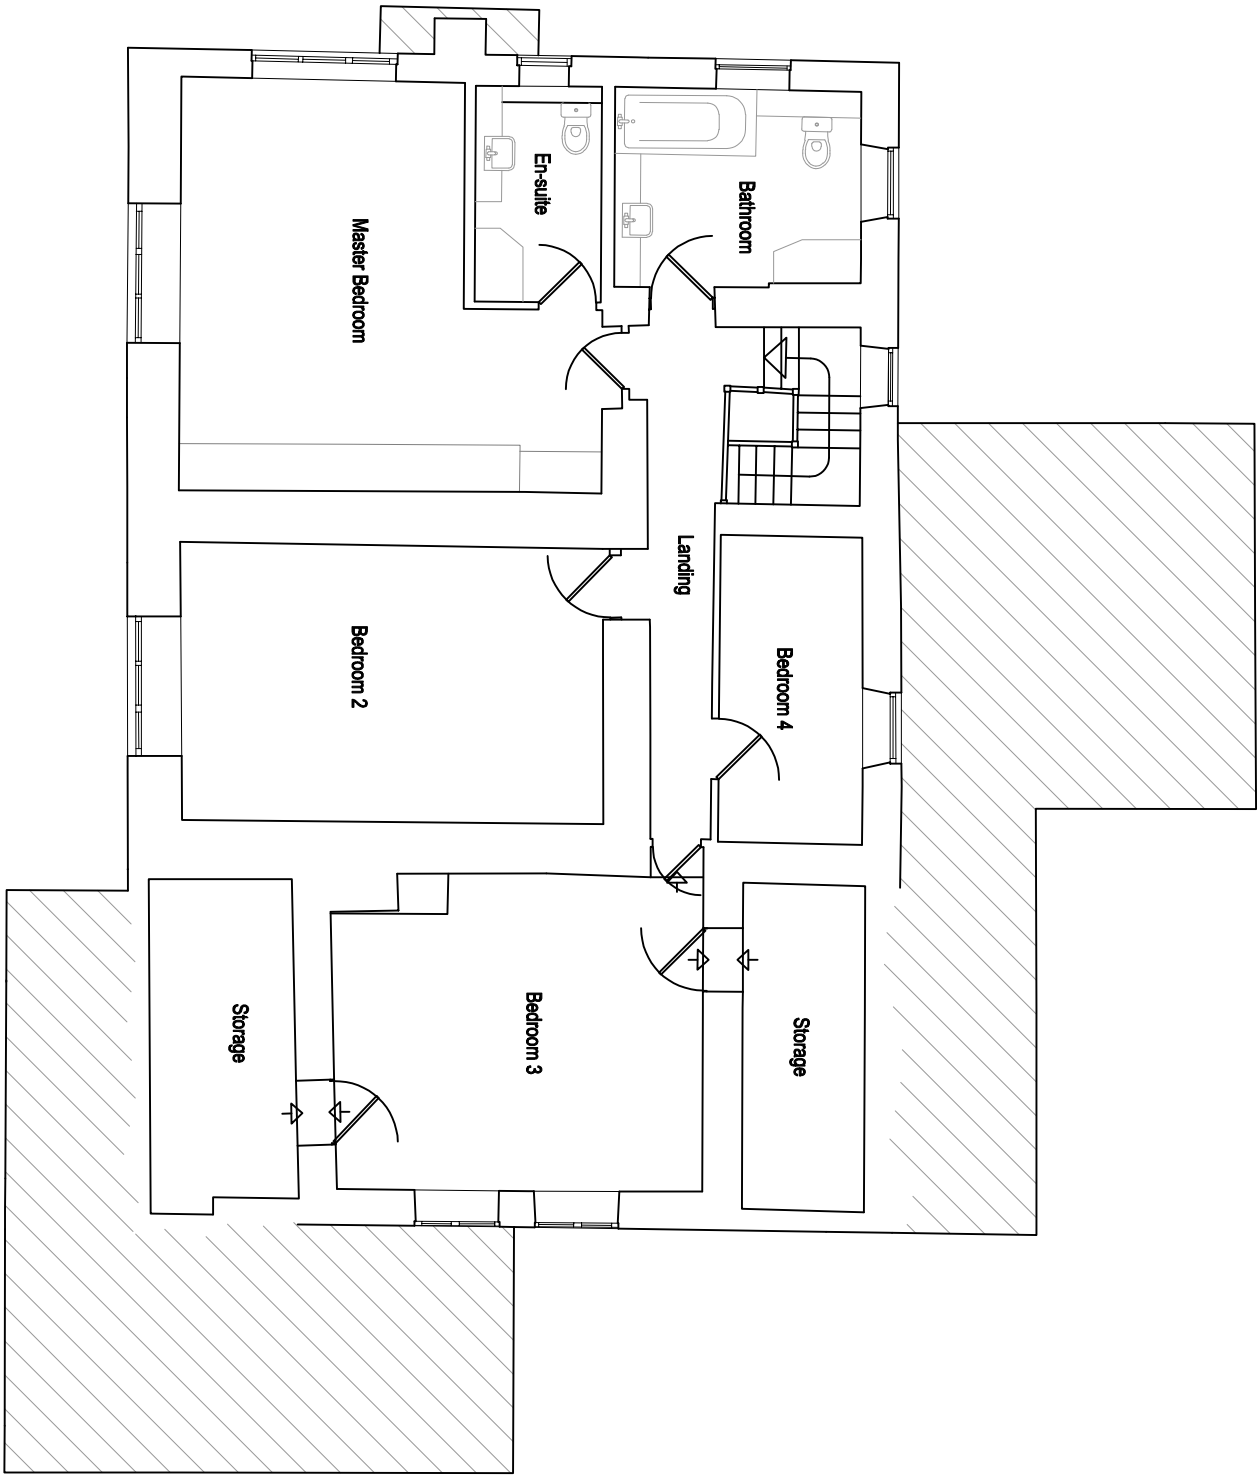

©2020 QW+Q architects Ltd 2020 | This Drawing is to be used in conjunction with all other project associated drawings and information. Do not scale from this drawing. Reproduction of this drawing without prior written permission is prohibited. This drawing is copyright of the property of QW+Q architects, Ltd

QW+Q architects Private Residential Housing Commercial Conservation Domestic Tel: 01254 483848 Email: info@qw-architects.com Web: www.qw-architects.com The Annex Lowerfold Farm Oswoldtwistle B854GA Architects Registration Board		Client MR_ & MRS_CHEADLE		Scale 1:100		Sheet Size A3		Job Number 22-065		Drawn By AW		Checked AW	
Project LOWER_STANDEN_HEY CLITHEROE		Drawing Title EXISTING_FIRST_FLOOR PLAN		Drawing Status PLANNING		Drawing Number PL/04		Revision -		Final Issue FIRST_ISSUE			