



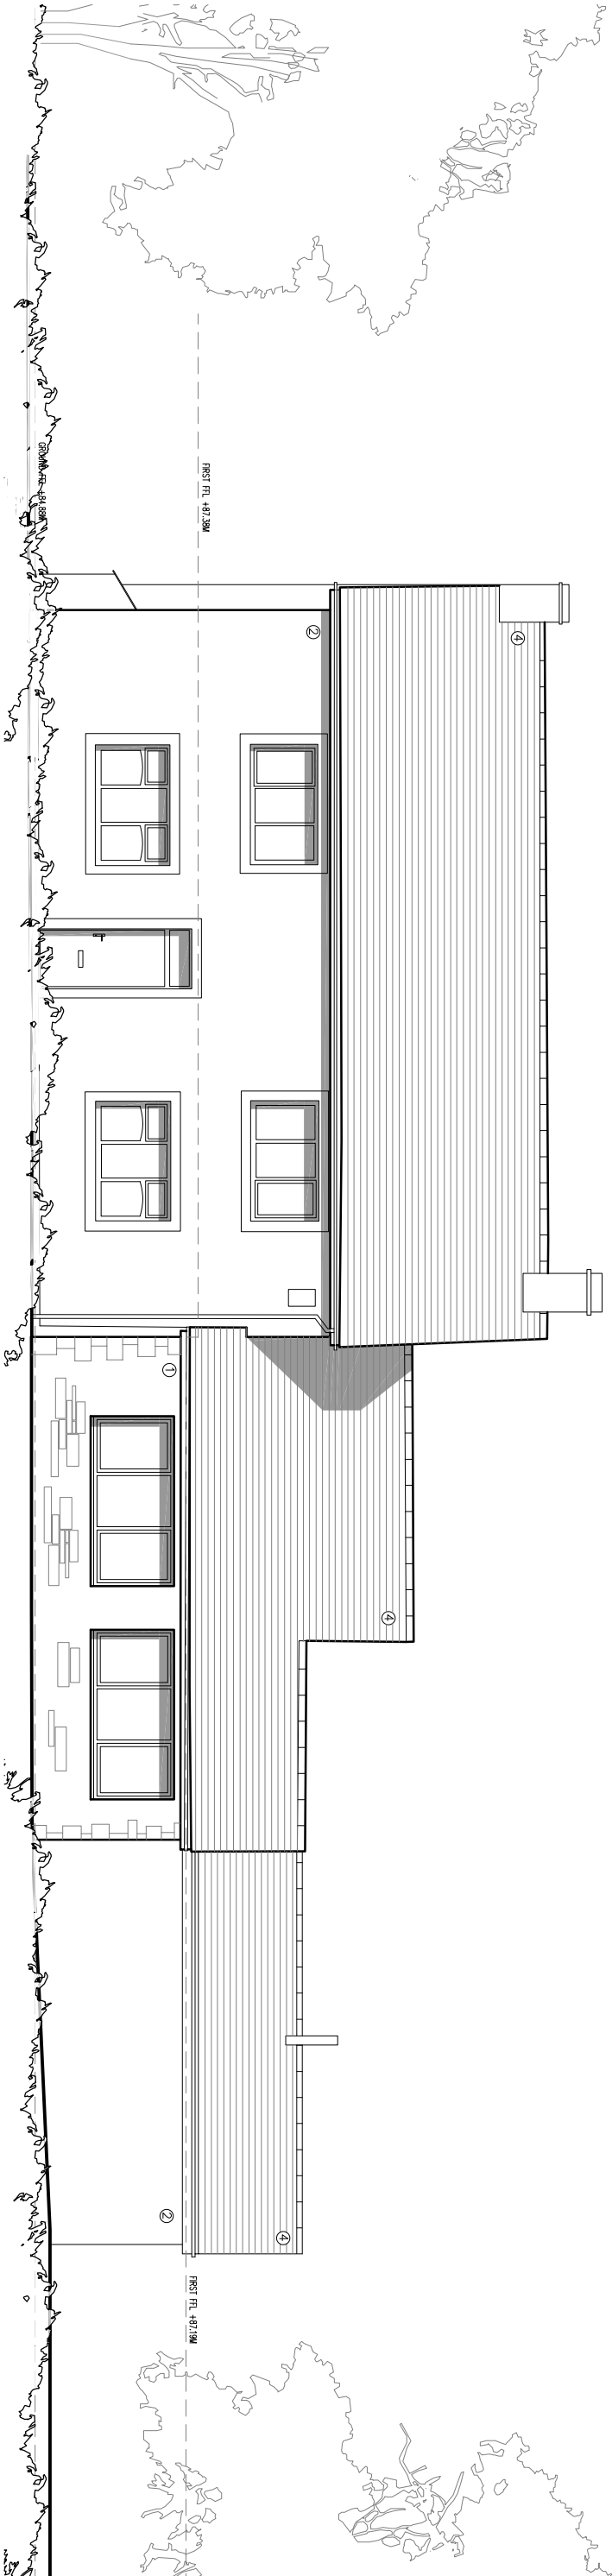

PROPOSED SOUTH EAST ELEVATION (3)

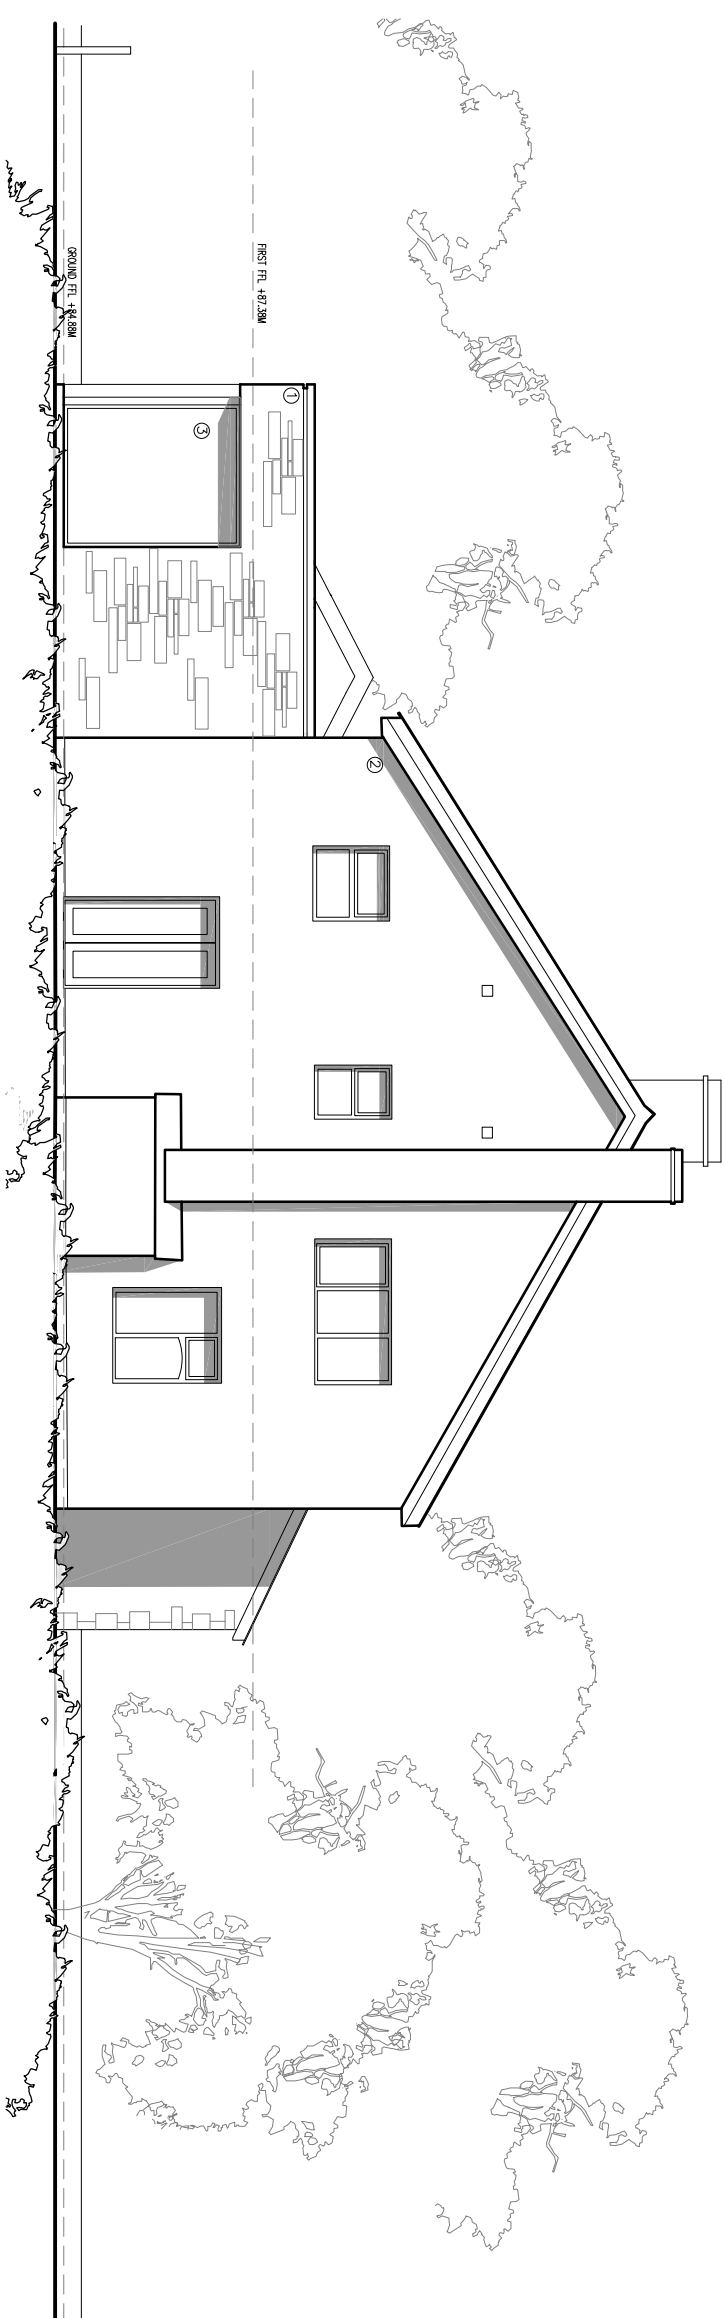

PROPOSED SOUTH WEST ELEVATION (4)

- MATERIALS**
1. NATURAL RANDOM COURSED STONE
 2. ROUGH CAST SAND/CEMENTRENDER
 3. UPVC OR ALUMINIUM WINDOWS AND DOORS
 4. NATURAL BLUE/GREY SLATE
 5. FRAMELESS GLASS

©2020 architects ltd 2020 | This Drawing is to be used in conjunction with all other project associated drawings and information. Do not scale from this drawing. All dimensions and descriptions in drawing shall prevail over construction or model details. This drawing is copyright and the property of architects ltd

qww+q architects Private Residential Housing Commercial Conservation Domestic Tel: 01254 483648 Email: info@qww-architects.com Web: www.qww-architects.com The Annexe Lowerfold Farm Oswoldtwistle B354QA Architects Registration Board	Client	MR_ & MRS_CHEADLE		Scale	1:100	Sheet Size	A3	Drawn By	AW	Checked	AW
	Project	LOWER_STANDEN_HEY CLITHEROE		Drawing Title	PROPOSED_ELEVATIONS_2	Drawing Status	PLANNING	Drawing Number	22-065	Revision	-
								PL/11		FIRST_ISSUE	