


This drawing is to be read in conjunction with all relevant Architect, consultant and specialist drawings and specifications. The Architect is to be notified of any discrepancies before proceeding. Do not scale from this drawing. All dimensions and levels are to be checked on site. This drawing is subject to copyright. All work carried out before Planning and Building Permission has been granted is at the contractor/client's risk.




Front Elevation (South East)
1:50 Scale

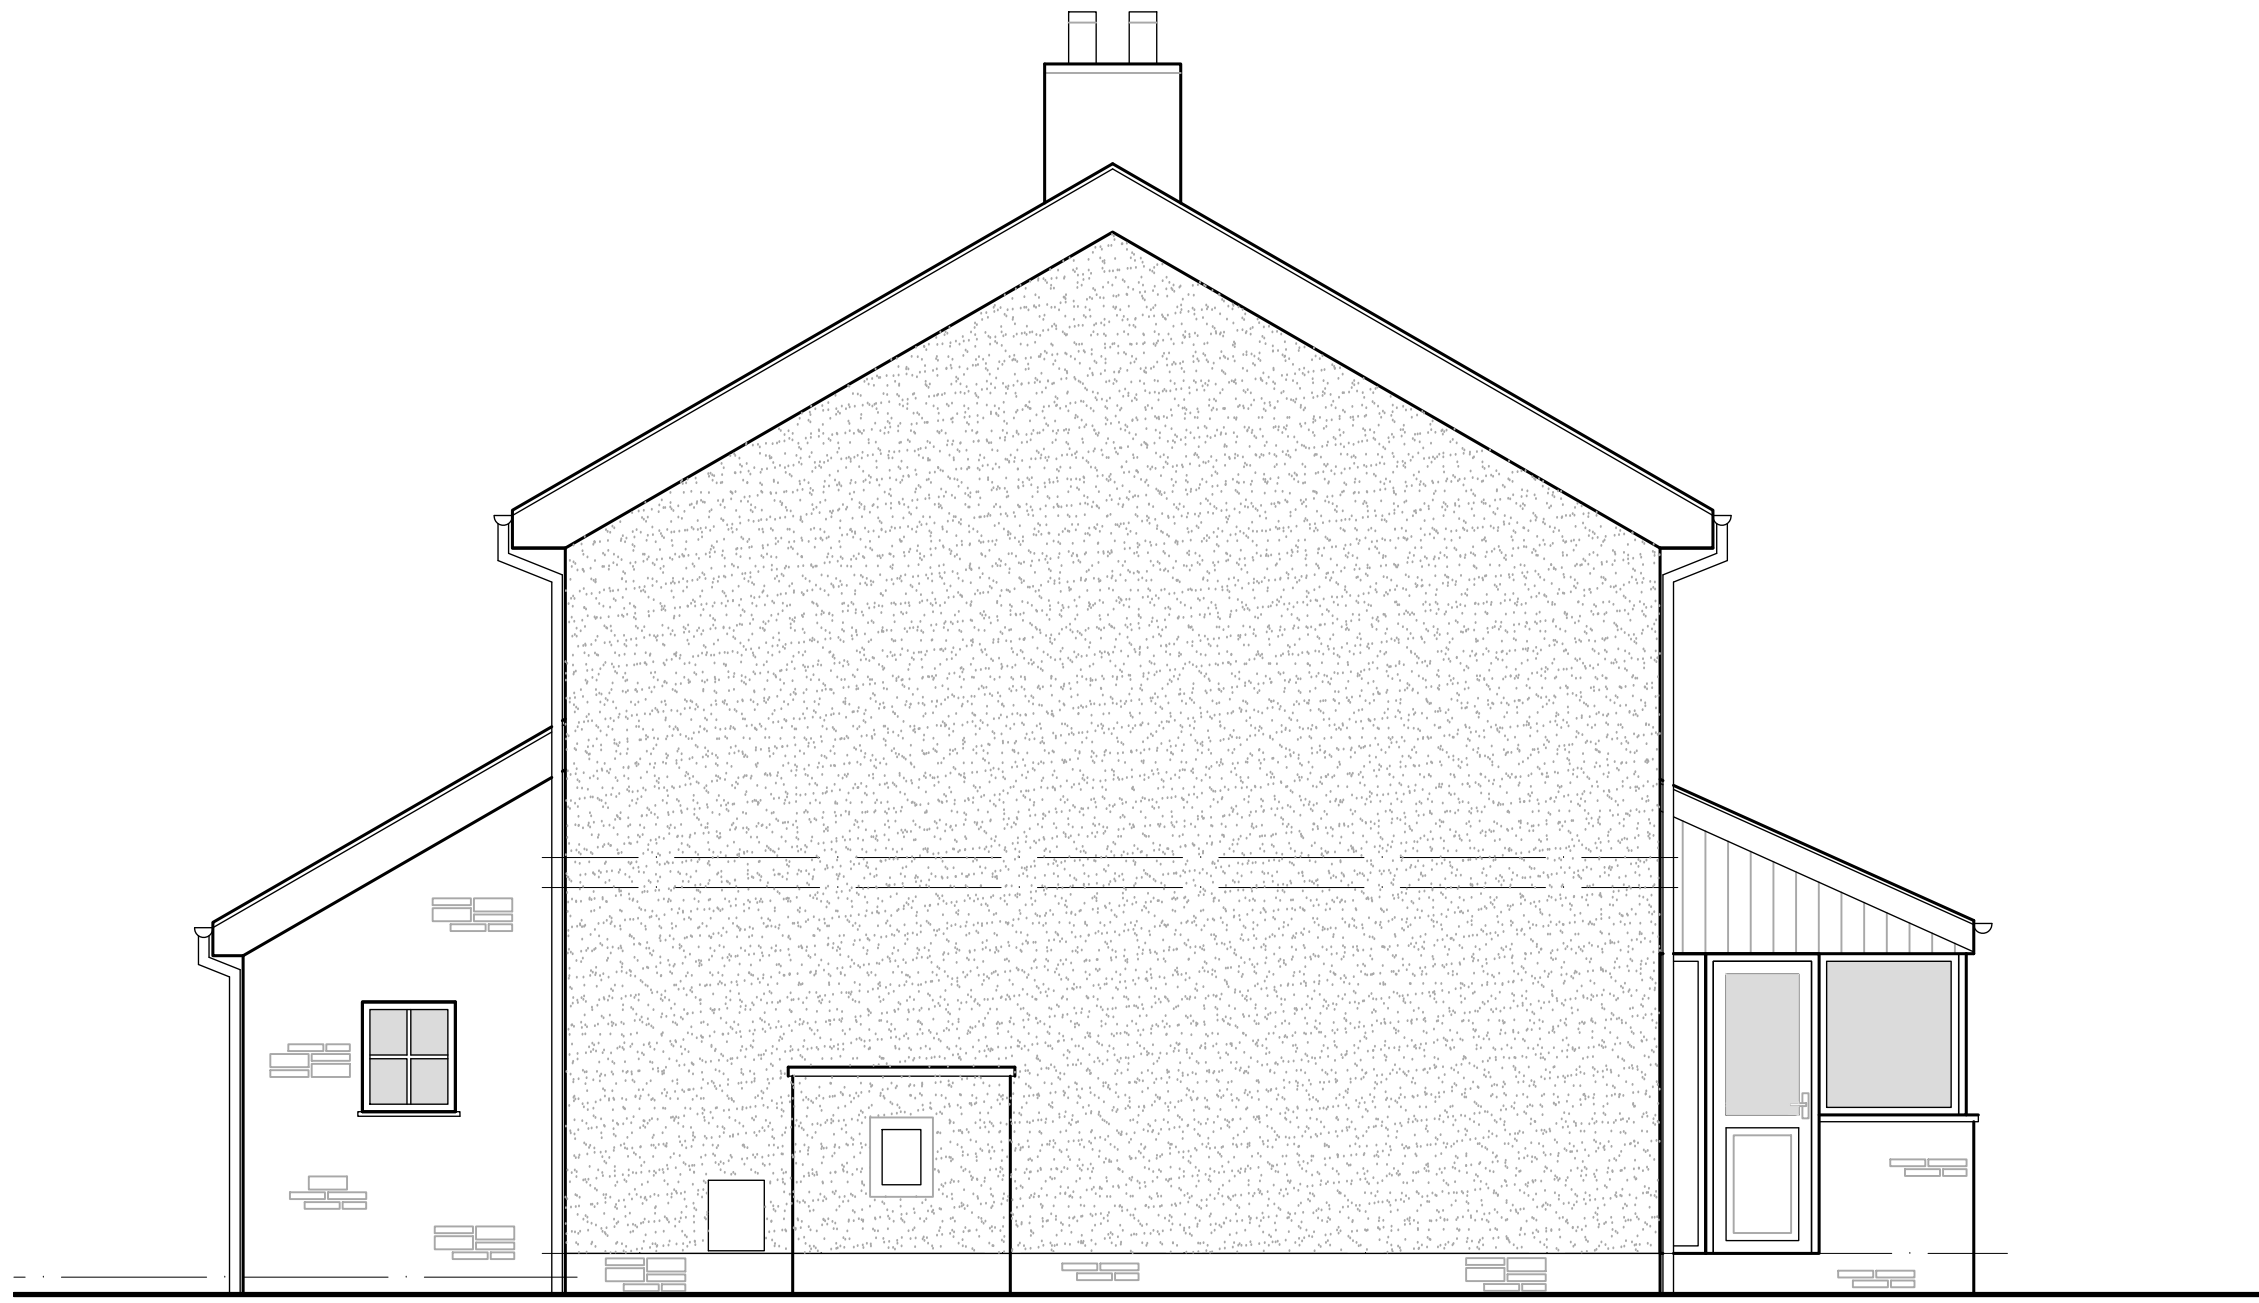


Side Elevation (North East)
1:50 Scale



Rear Elevation (North West)
1:50 Scale

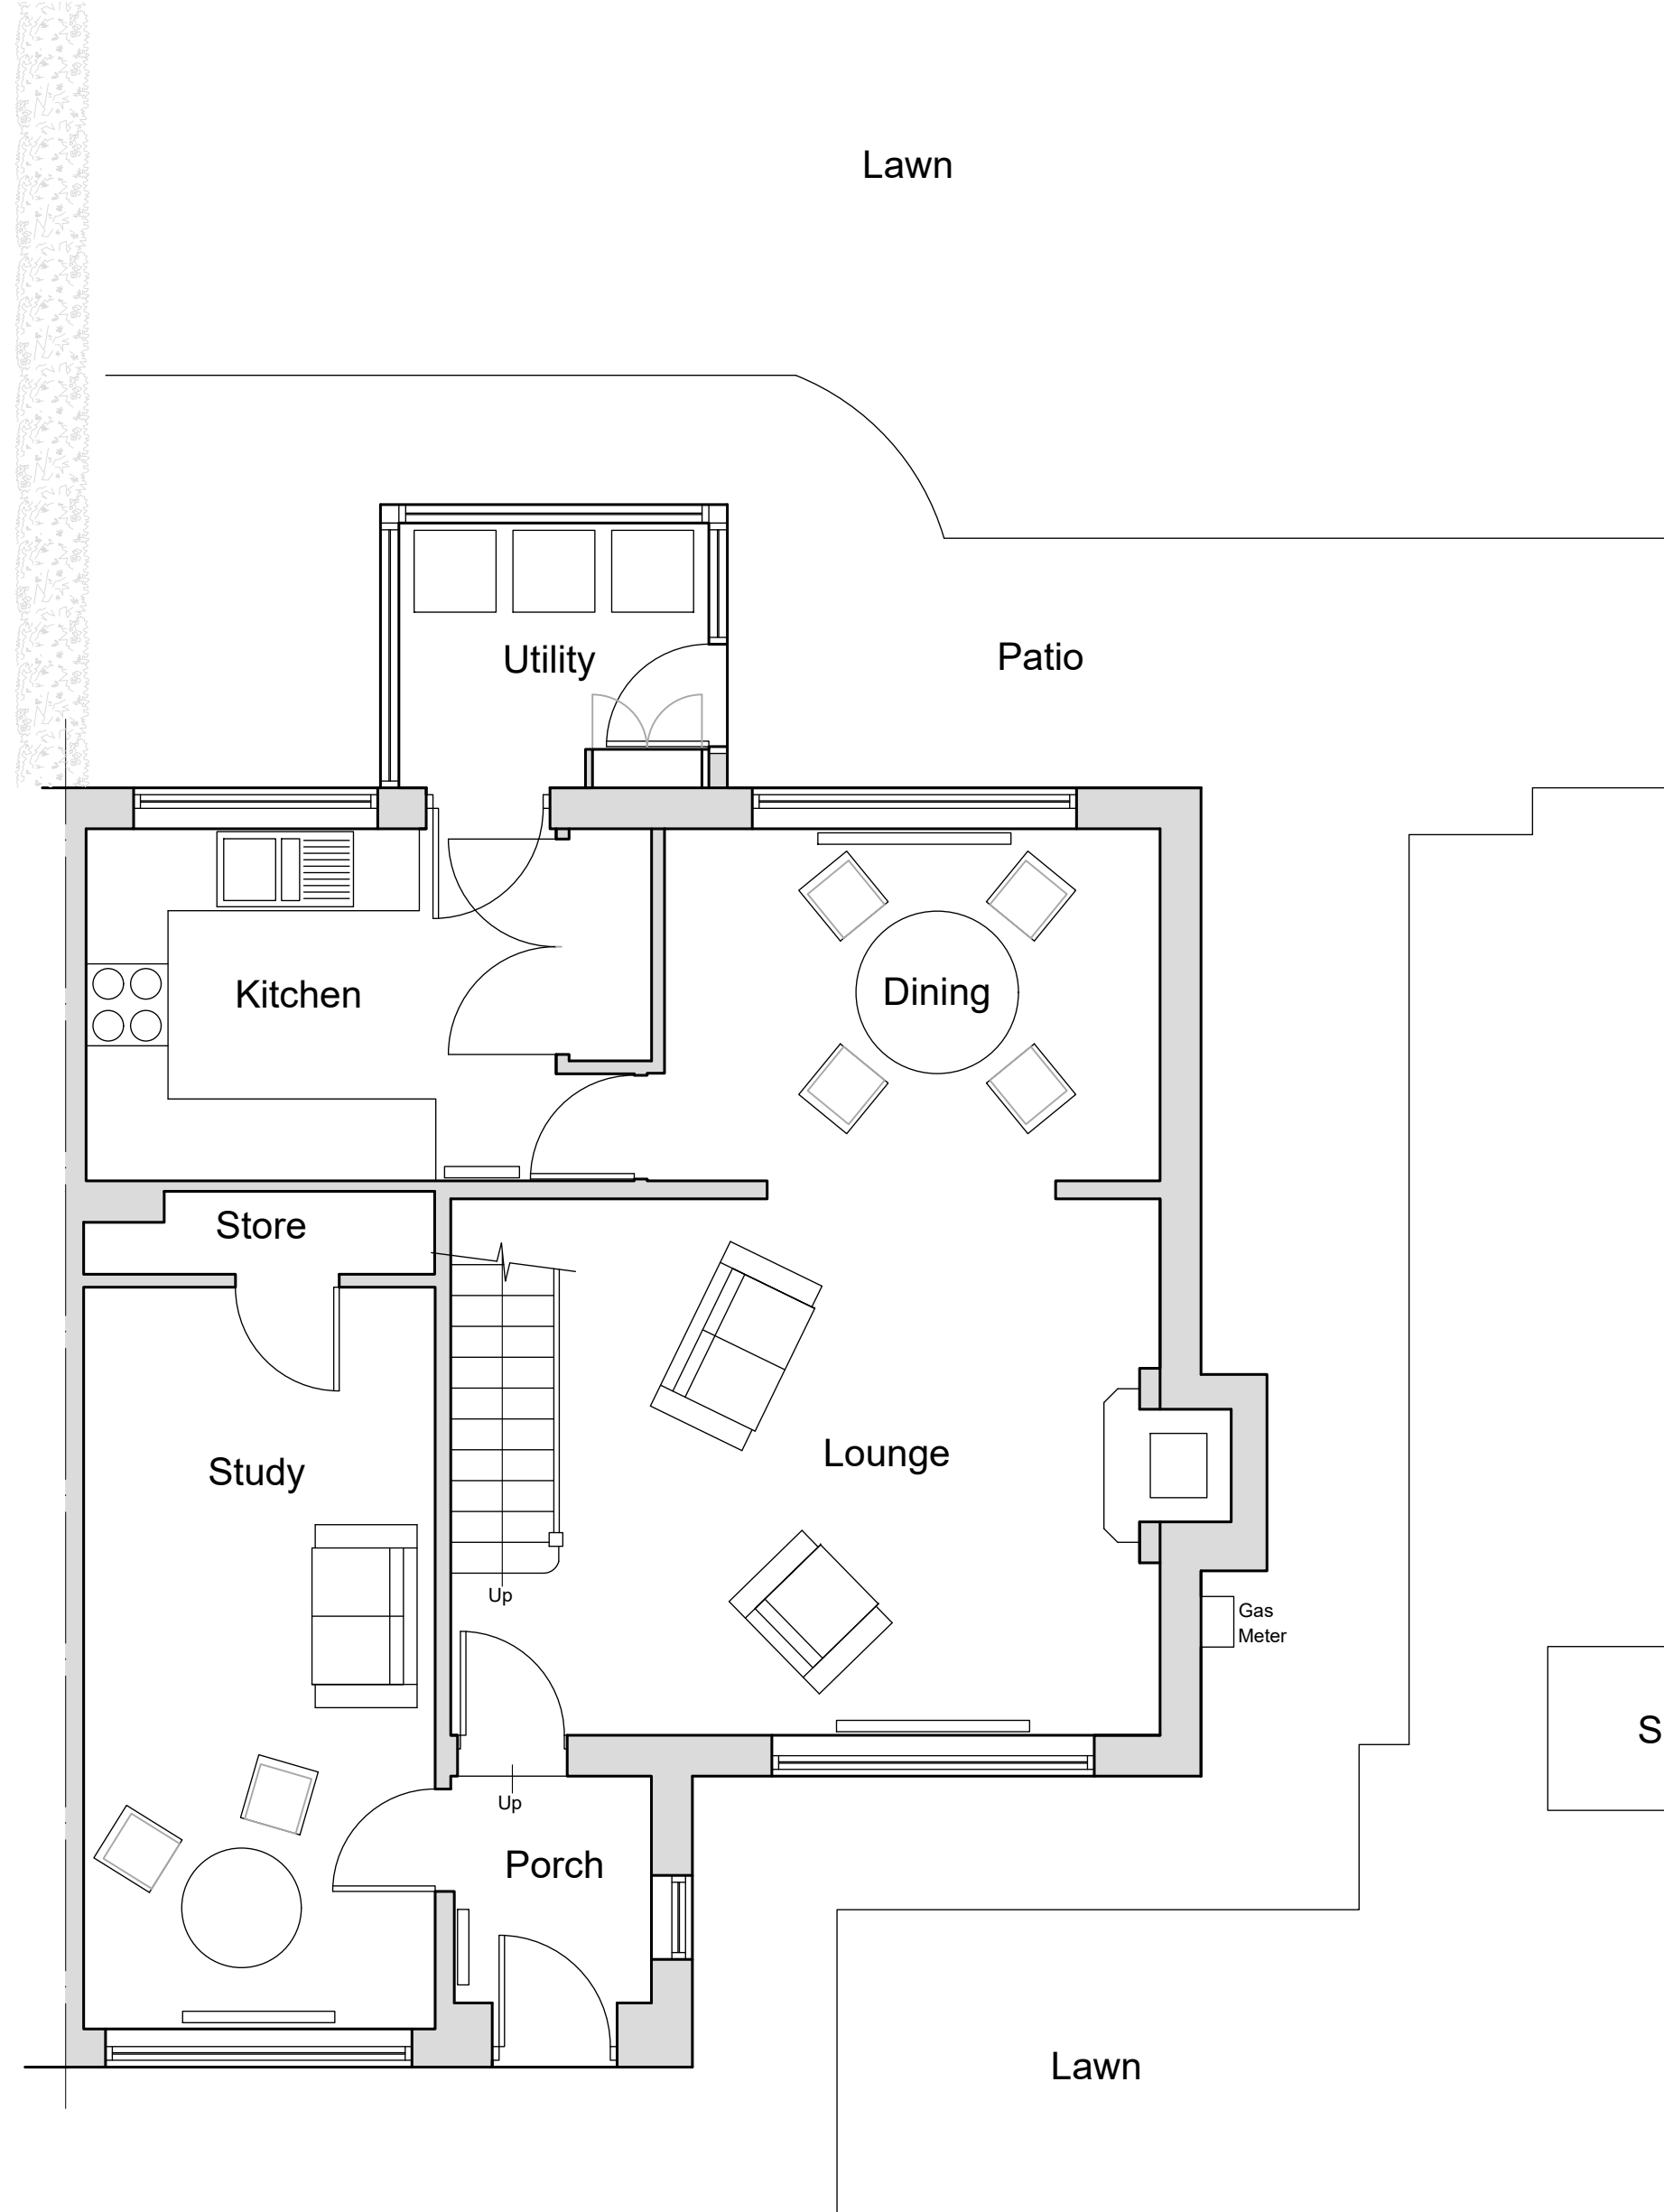


Ground Floor Plan
1:50 Scale

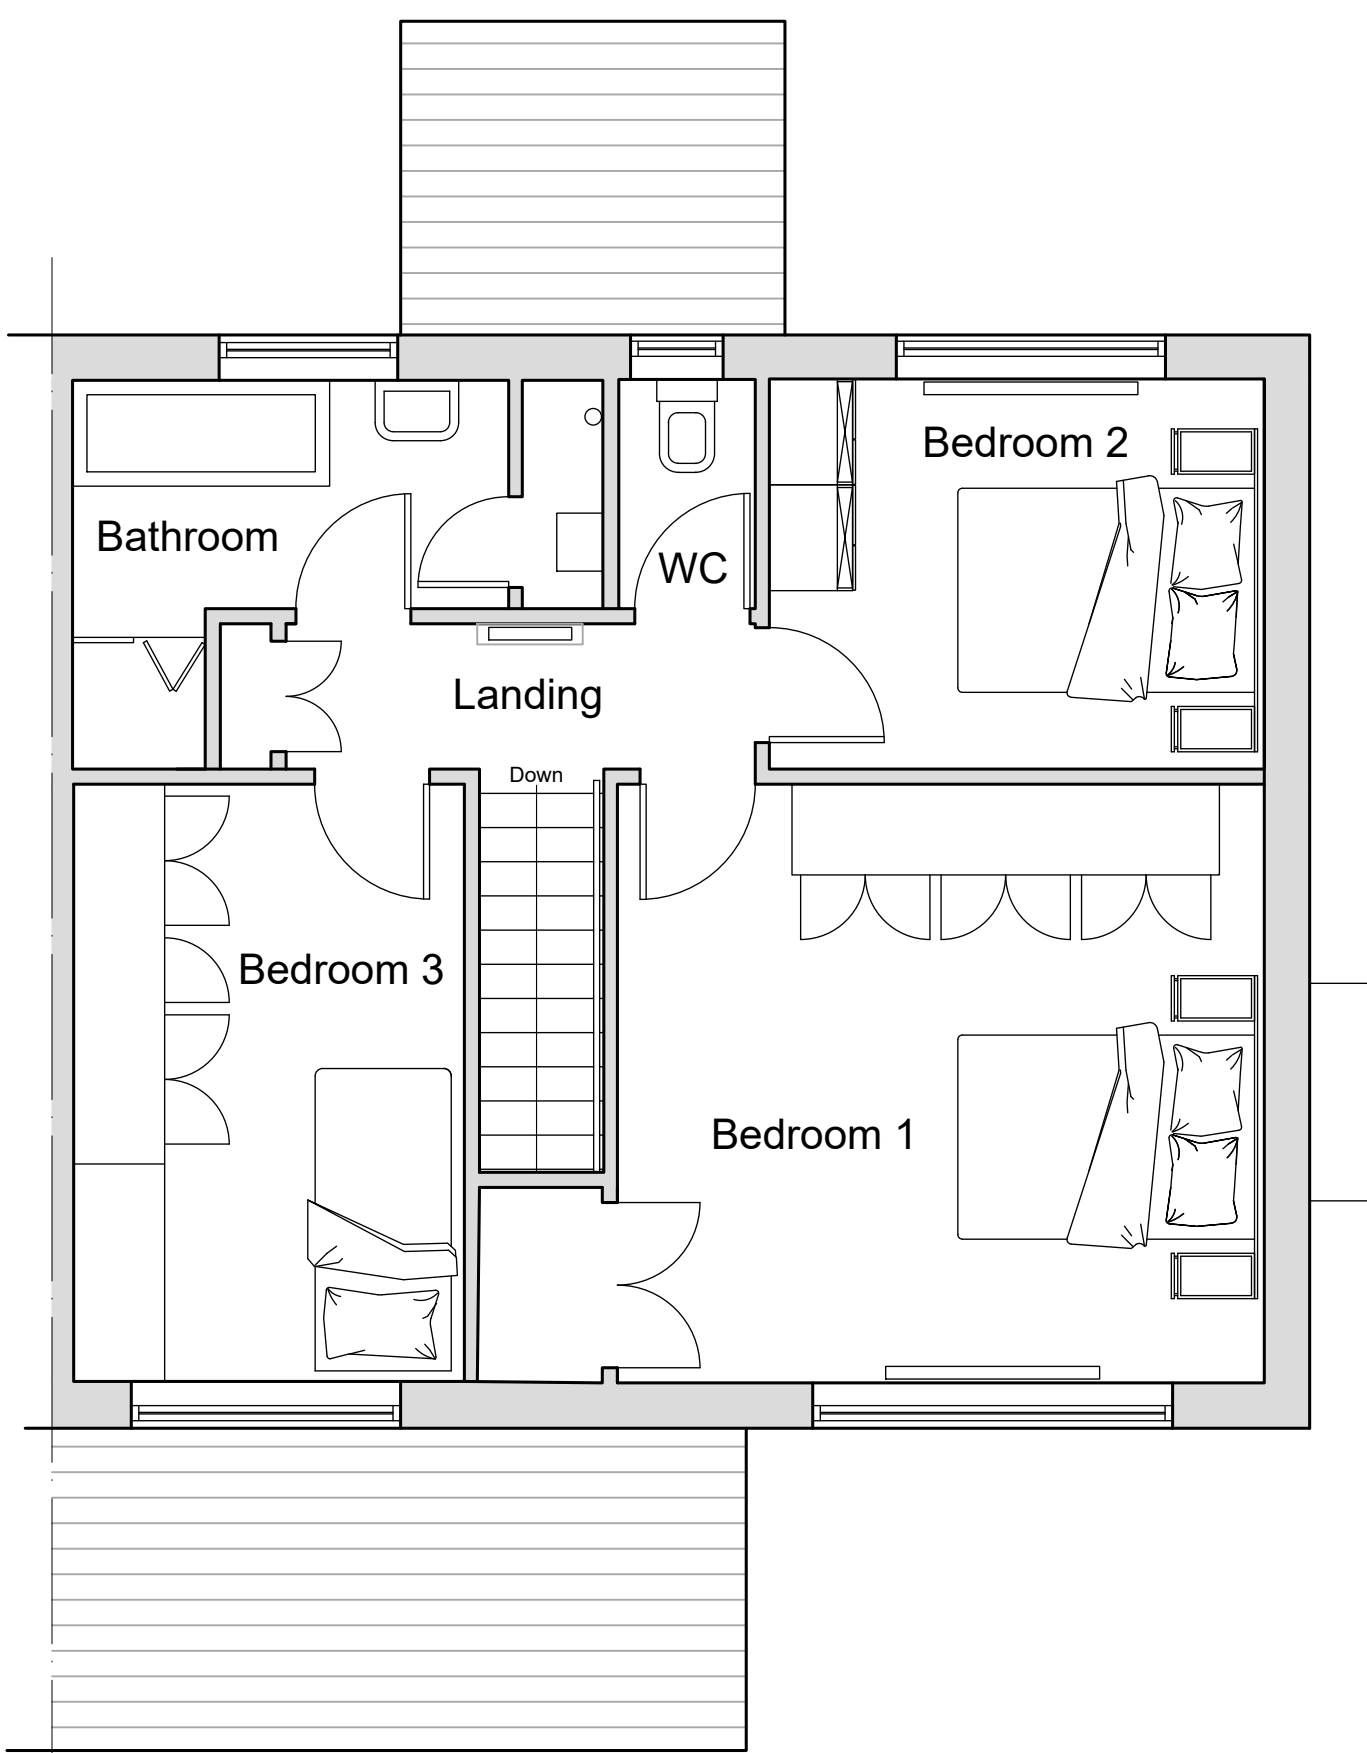


First Floor Plan
1:50 Scale


0 1 2 3m
1:50 Scale

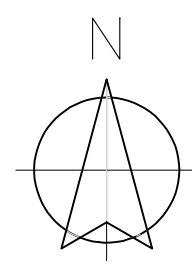

Location Plan
1:1250 Scale

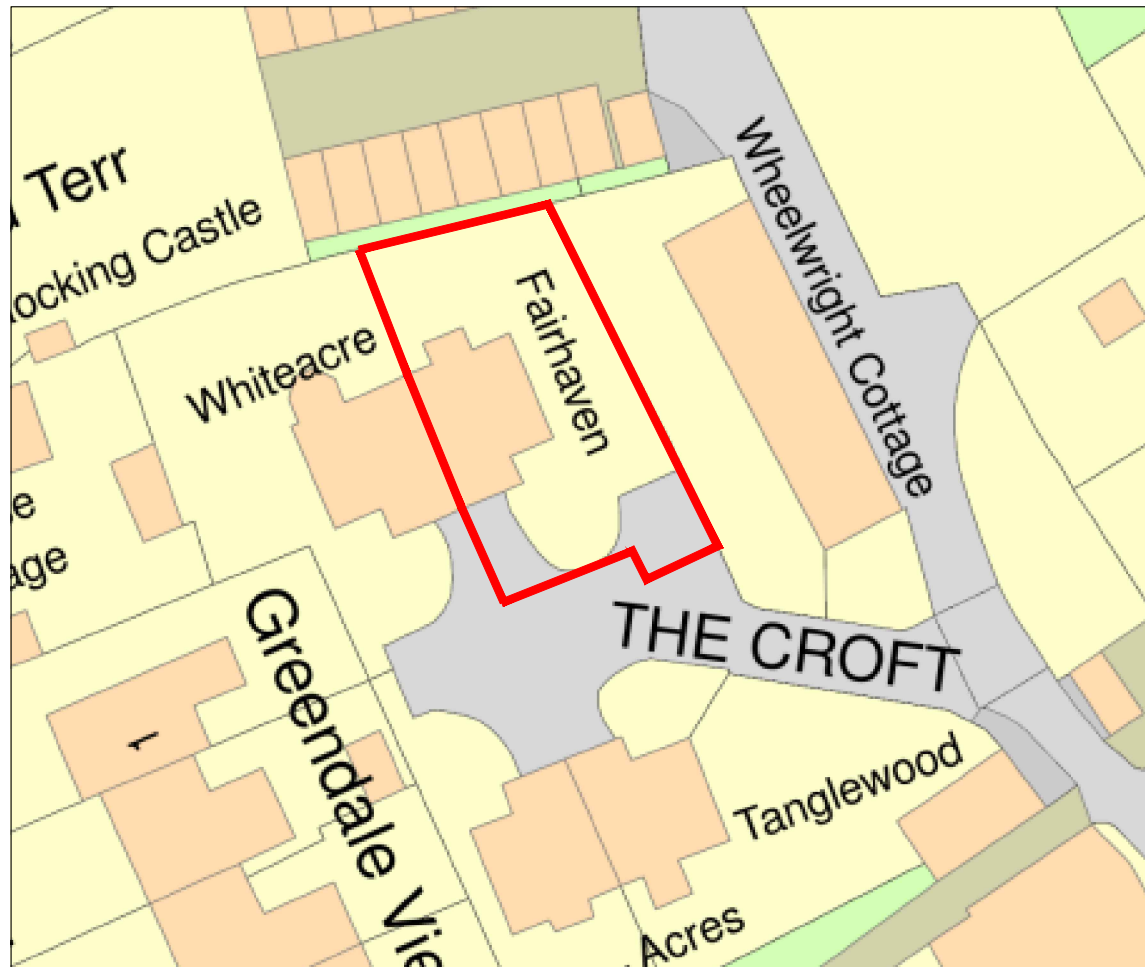

Block Plan
1:500 Scale

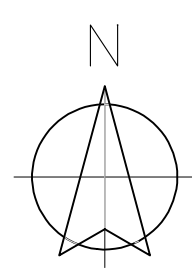

rev	date/initials	description
		Project
		Proposed Extension
drawing title		
Fairhaven The Croft Back Lane Grindleton BB7 4RW		
dwg purpose		
Existing Floor Plans, Elevations, Location Plan and Block Plan		
Harrison Architecture LTD 38 Salthill Road Clitheroe Lancashire BB7 1NU Email: Craig_leigh_harrison@yahoo.co.uk Mobile: 07539 302831		
scale	1:50, 1:500, 1:1250	001
sheet size	A1	drawing number revision