


This drawing is to be read in conjunction with all relevant Architect, consultants' and specialists' drawings and specifications. The Architect is to be notified of any discrepancies before proceeding. Do not scale from this drawing. All dimensions and levels are to be checked on site. This drawing is subject to copyright. All work carried out before Planning and Building Permission has been granted is at the contractor/client's risk.



North Elevation SCALE 1:100

19010mm 2703mm

Existing West Elevation SCALE 1:100

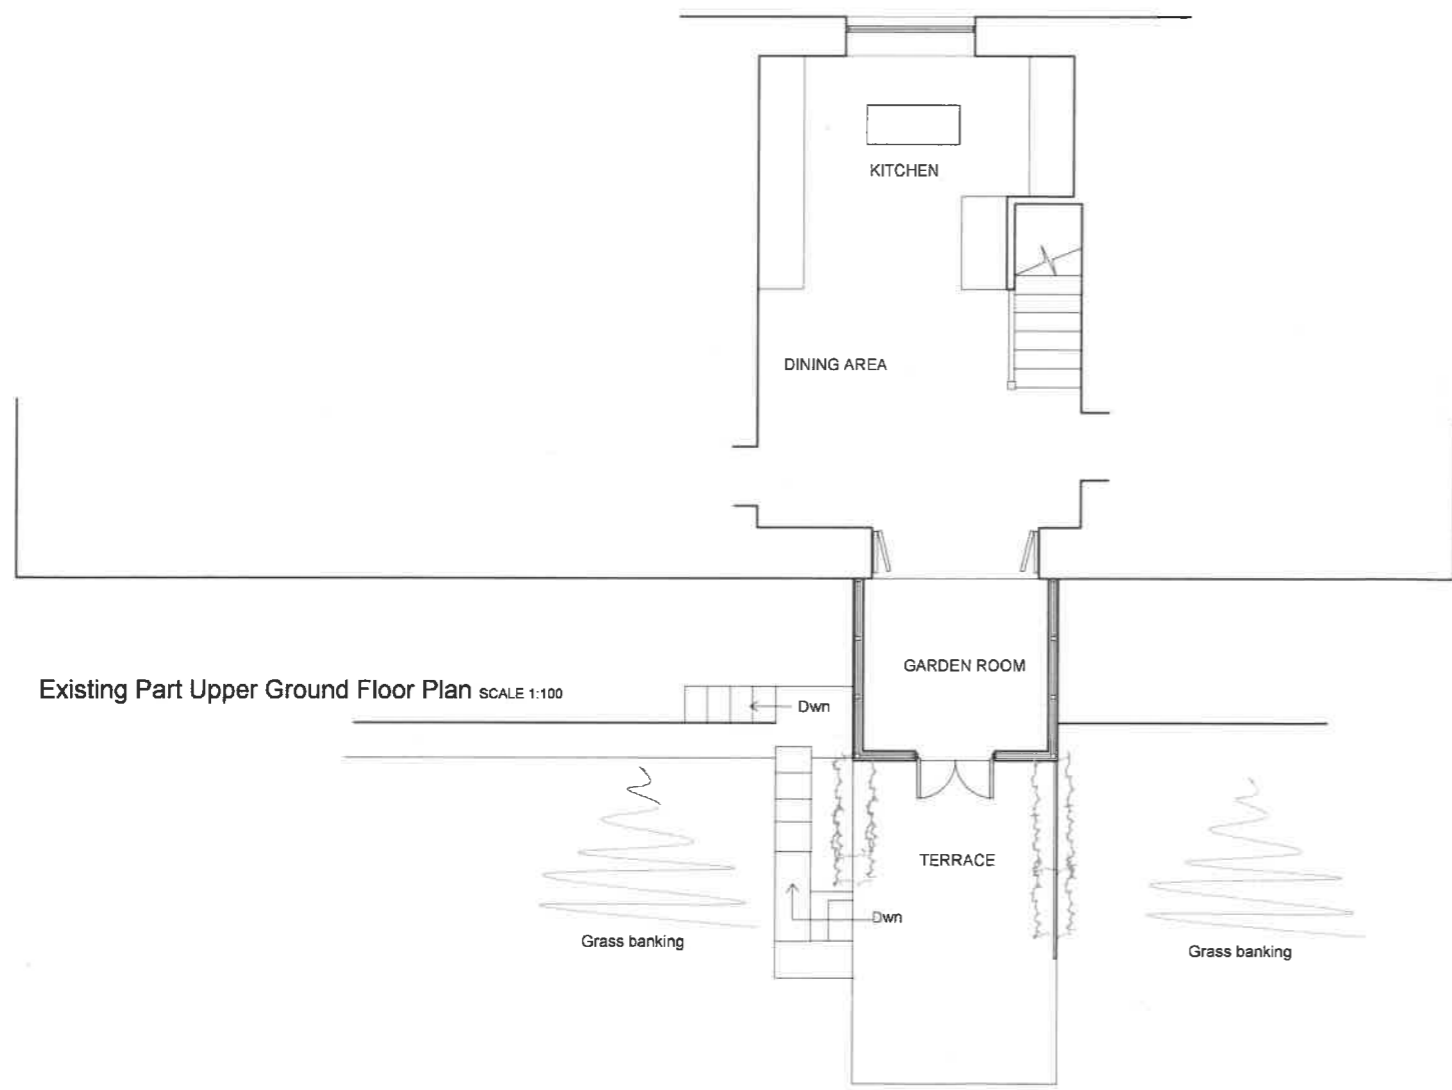

Existing Part Upper Ground Floor Plan SCALE 1:100



Existing East Elevation SCALE 1:100

Client  
**Mr and Mrs Duddle**

Job Title  
**Proposed Extension at:  
 Meadowcroft  
 Clough Lane  
 Thornley**

Drawing Title  
**Existing Kitchen Plan,  
 Rear and Side Elevations**

Scale <b>1:100 @A3</b>	Date <b>AUG 2023</b>	Drawn <b>LKR</b>
---------------------------	-------------------------	---------------------

**spa**  
**SUNDERLAND PEACOCK ARCHITECTS**

SUNDERLAND PEACOCK & ASSOCIATES LTD.  
 HAZELWERE, PIMLICO ROAD, CLUTHEROE  
 LANSHIRE, BB7 2AG  
 T 01204 423178 F 01204 427528  
 E info@sunderlandpeacock.com  
 www.sunderlandpeacock.com

**6895 - E 02**